




1  
L2.01 PLANTING DETAILS NTS

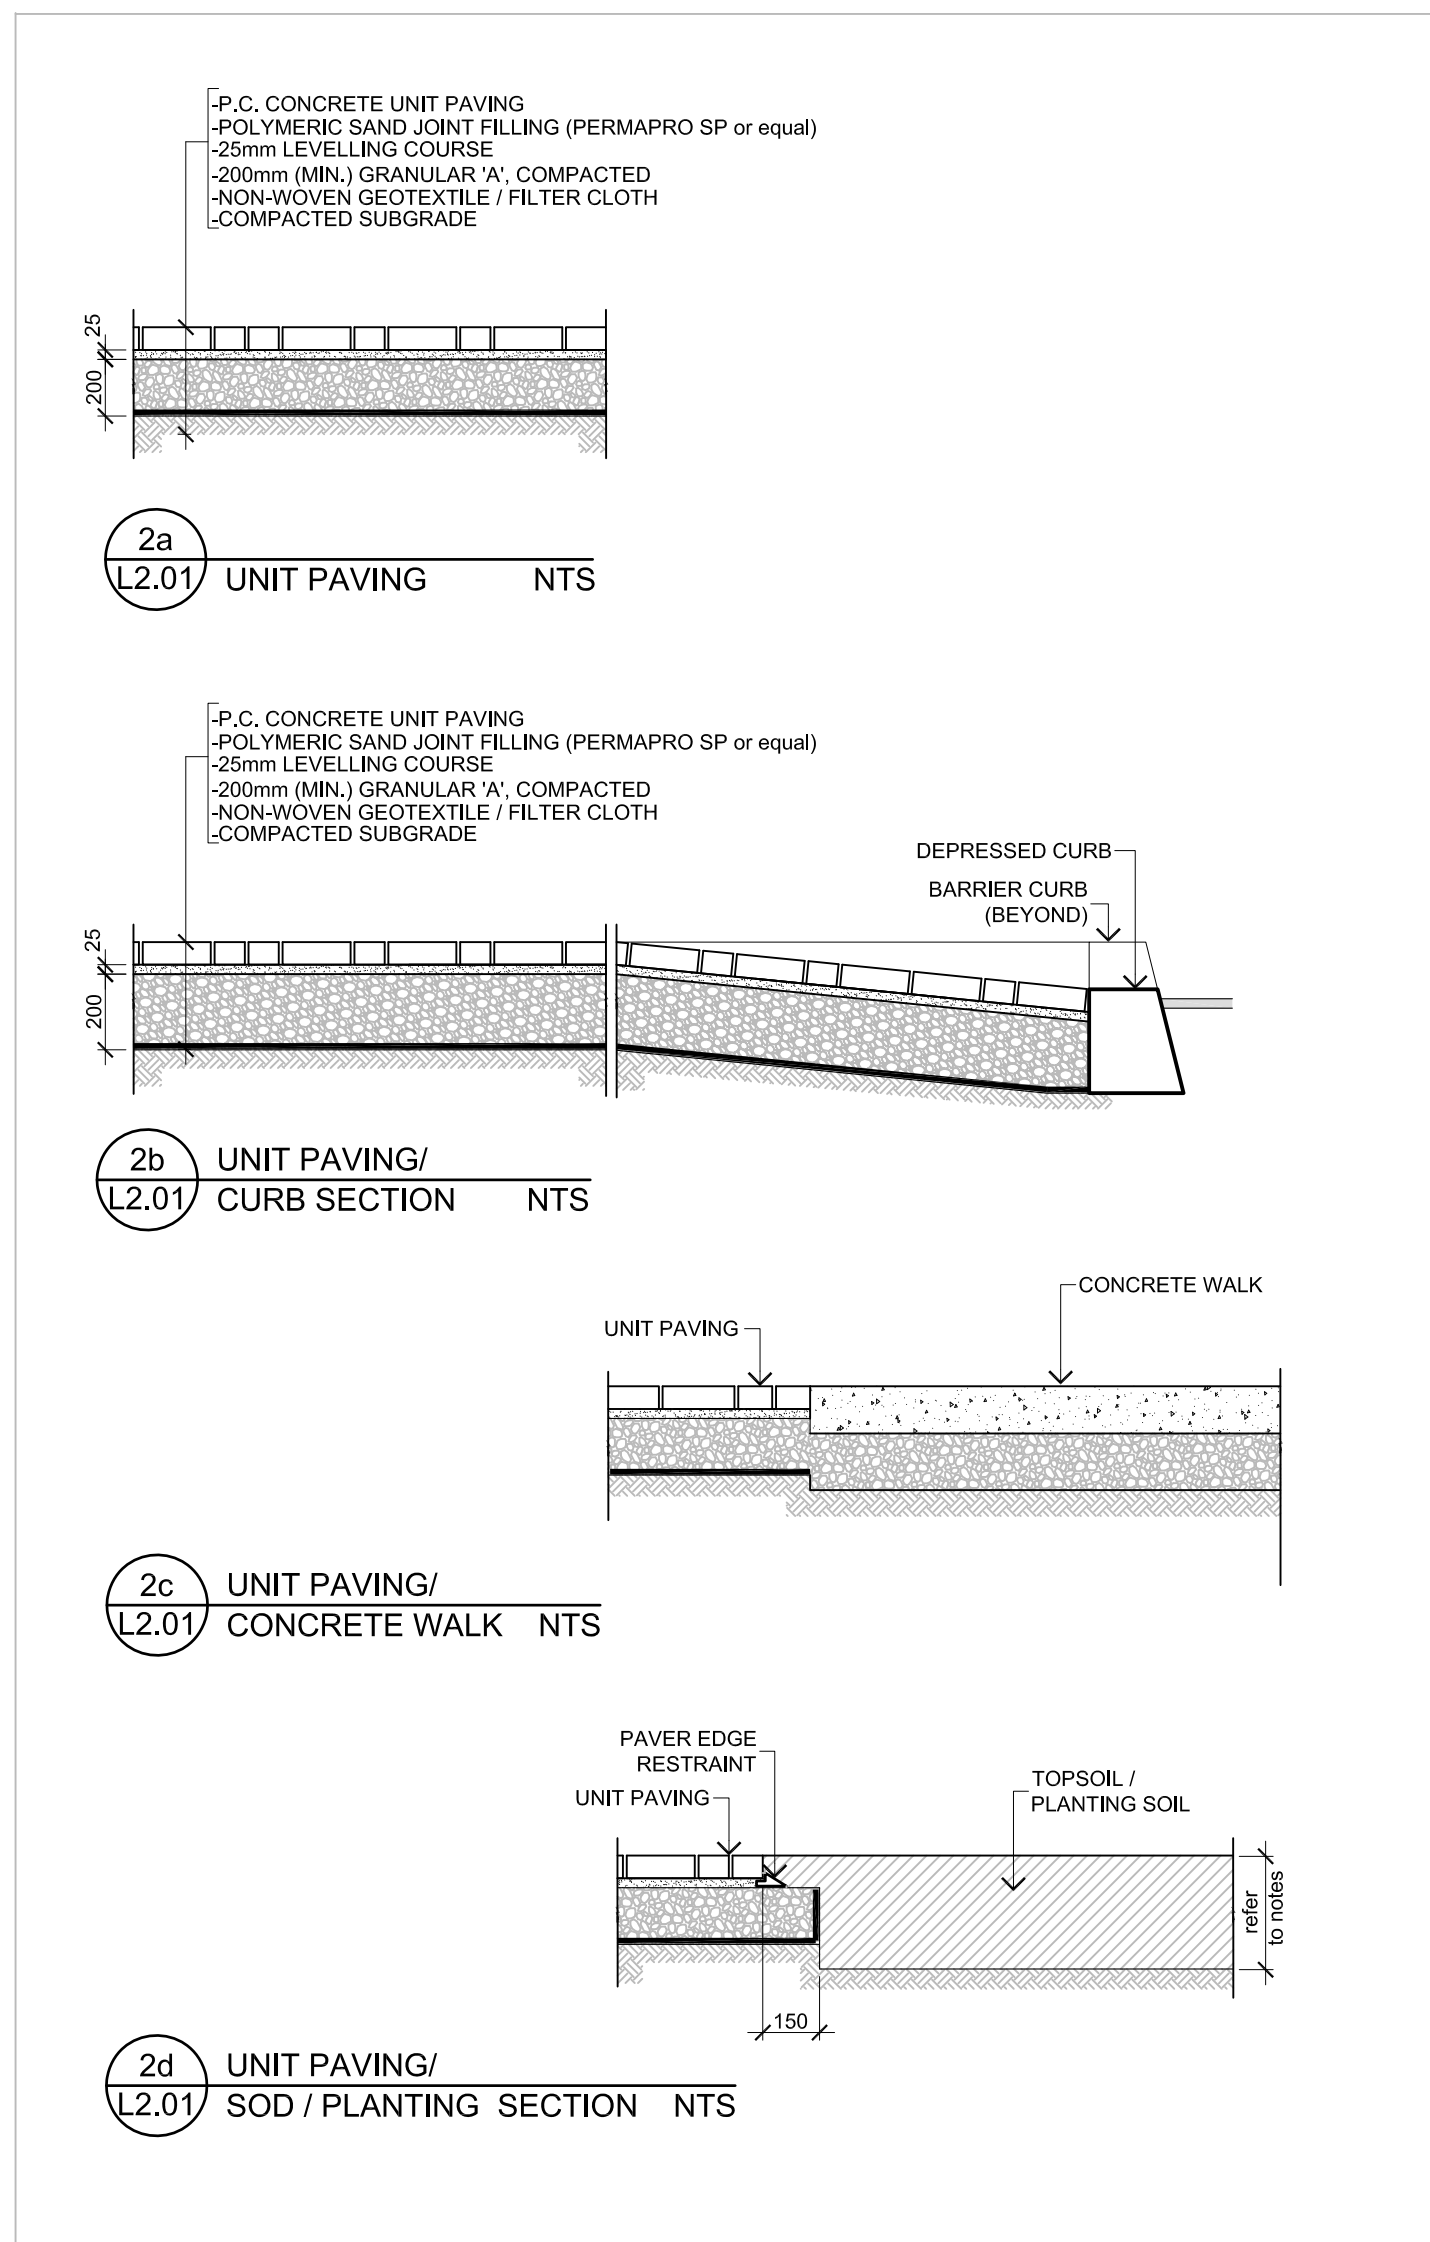

2  
L2.01 UNIT PAVING DETAILS NTS

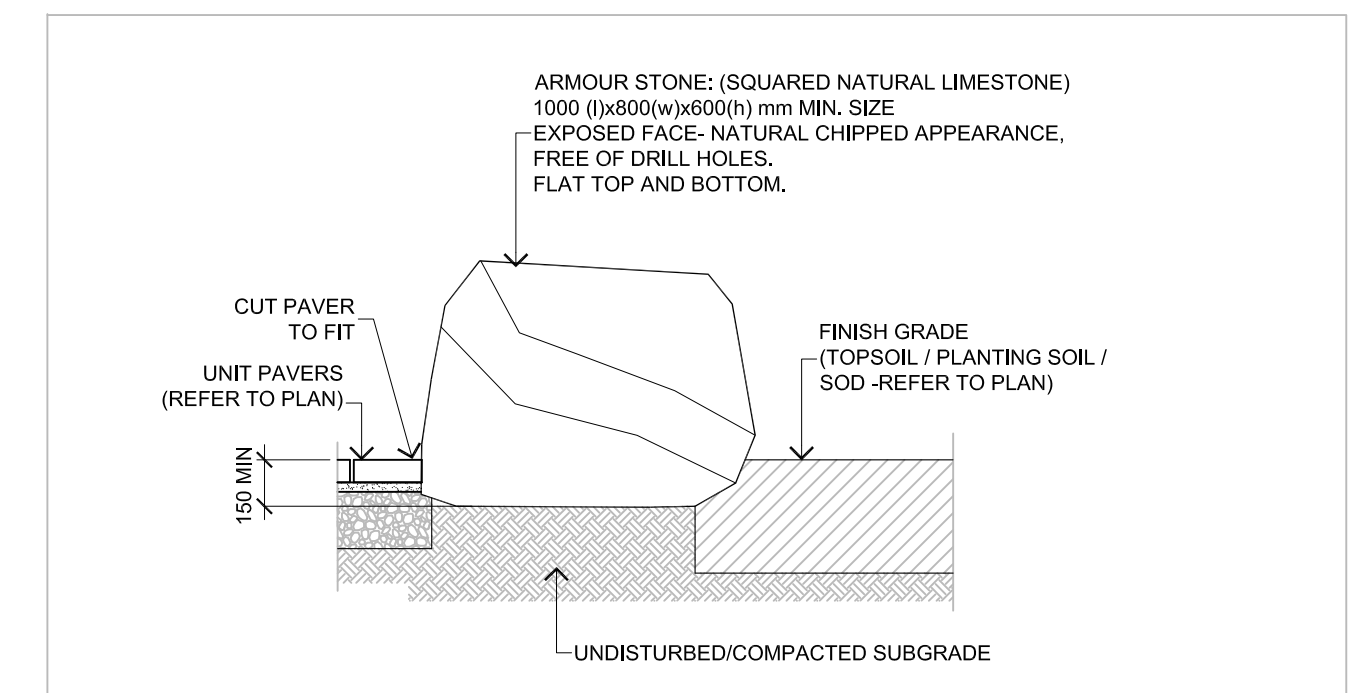


3  
L2.01 LIMESTONE ROCK PLACEMENT SECTION NTS

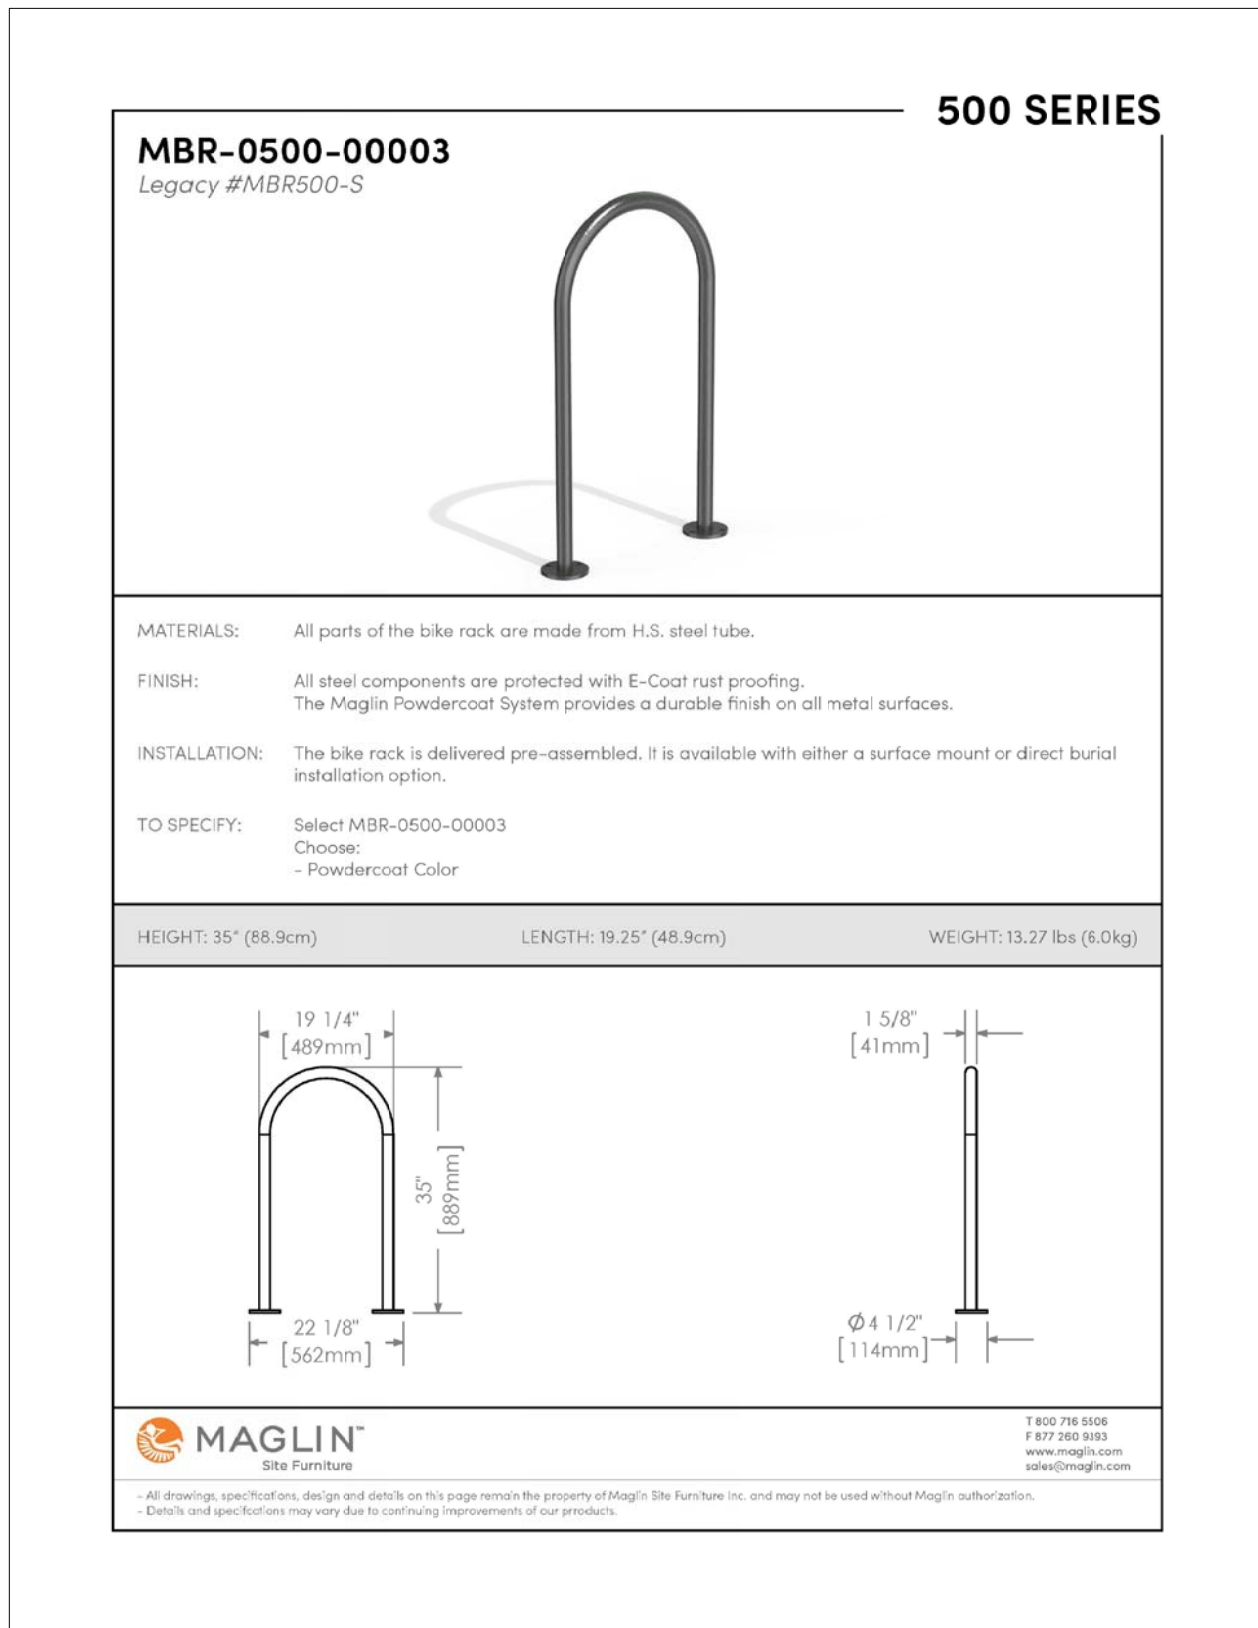

INSTALLATION: SURFACE MOUNT  
FINISH: TITANIUM (GLOSS) POWDERCOAT

4  
L2.01 BICYCLE RACK NTS

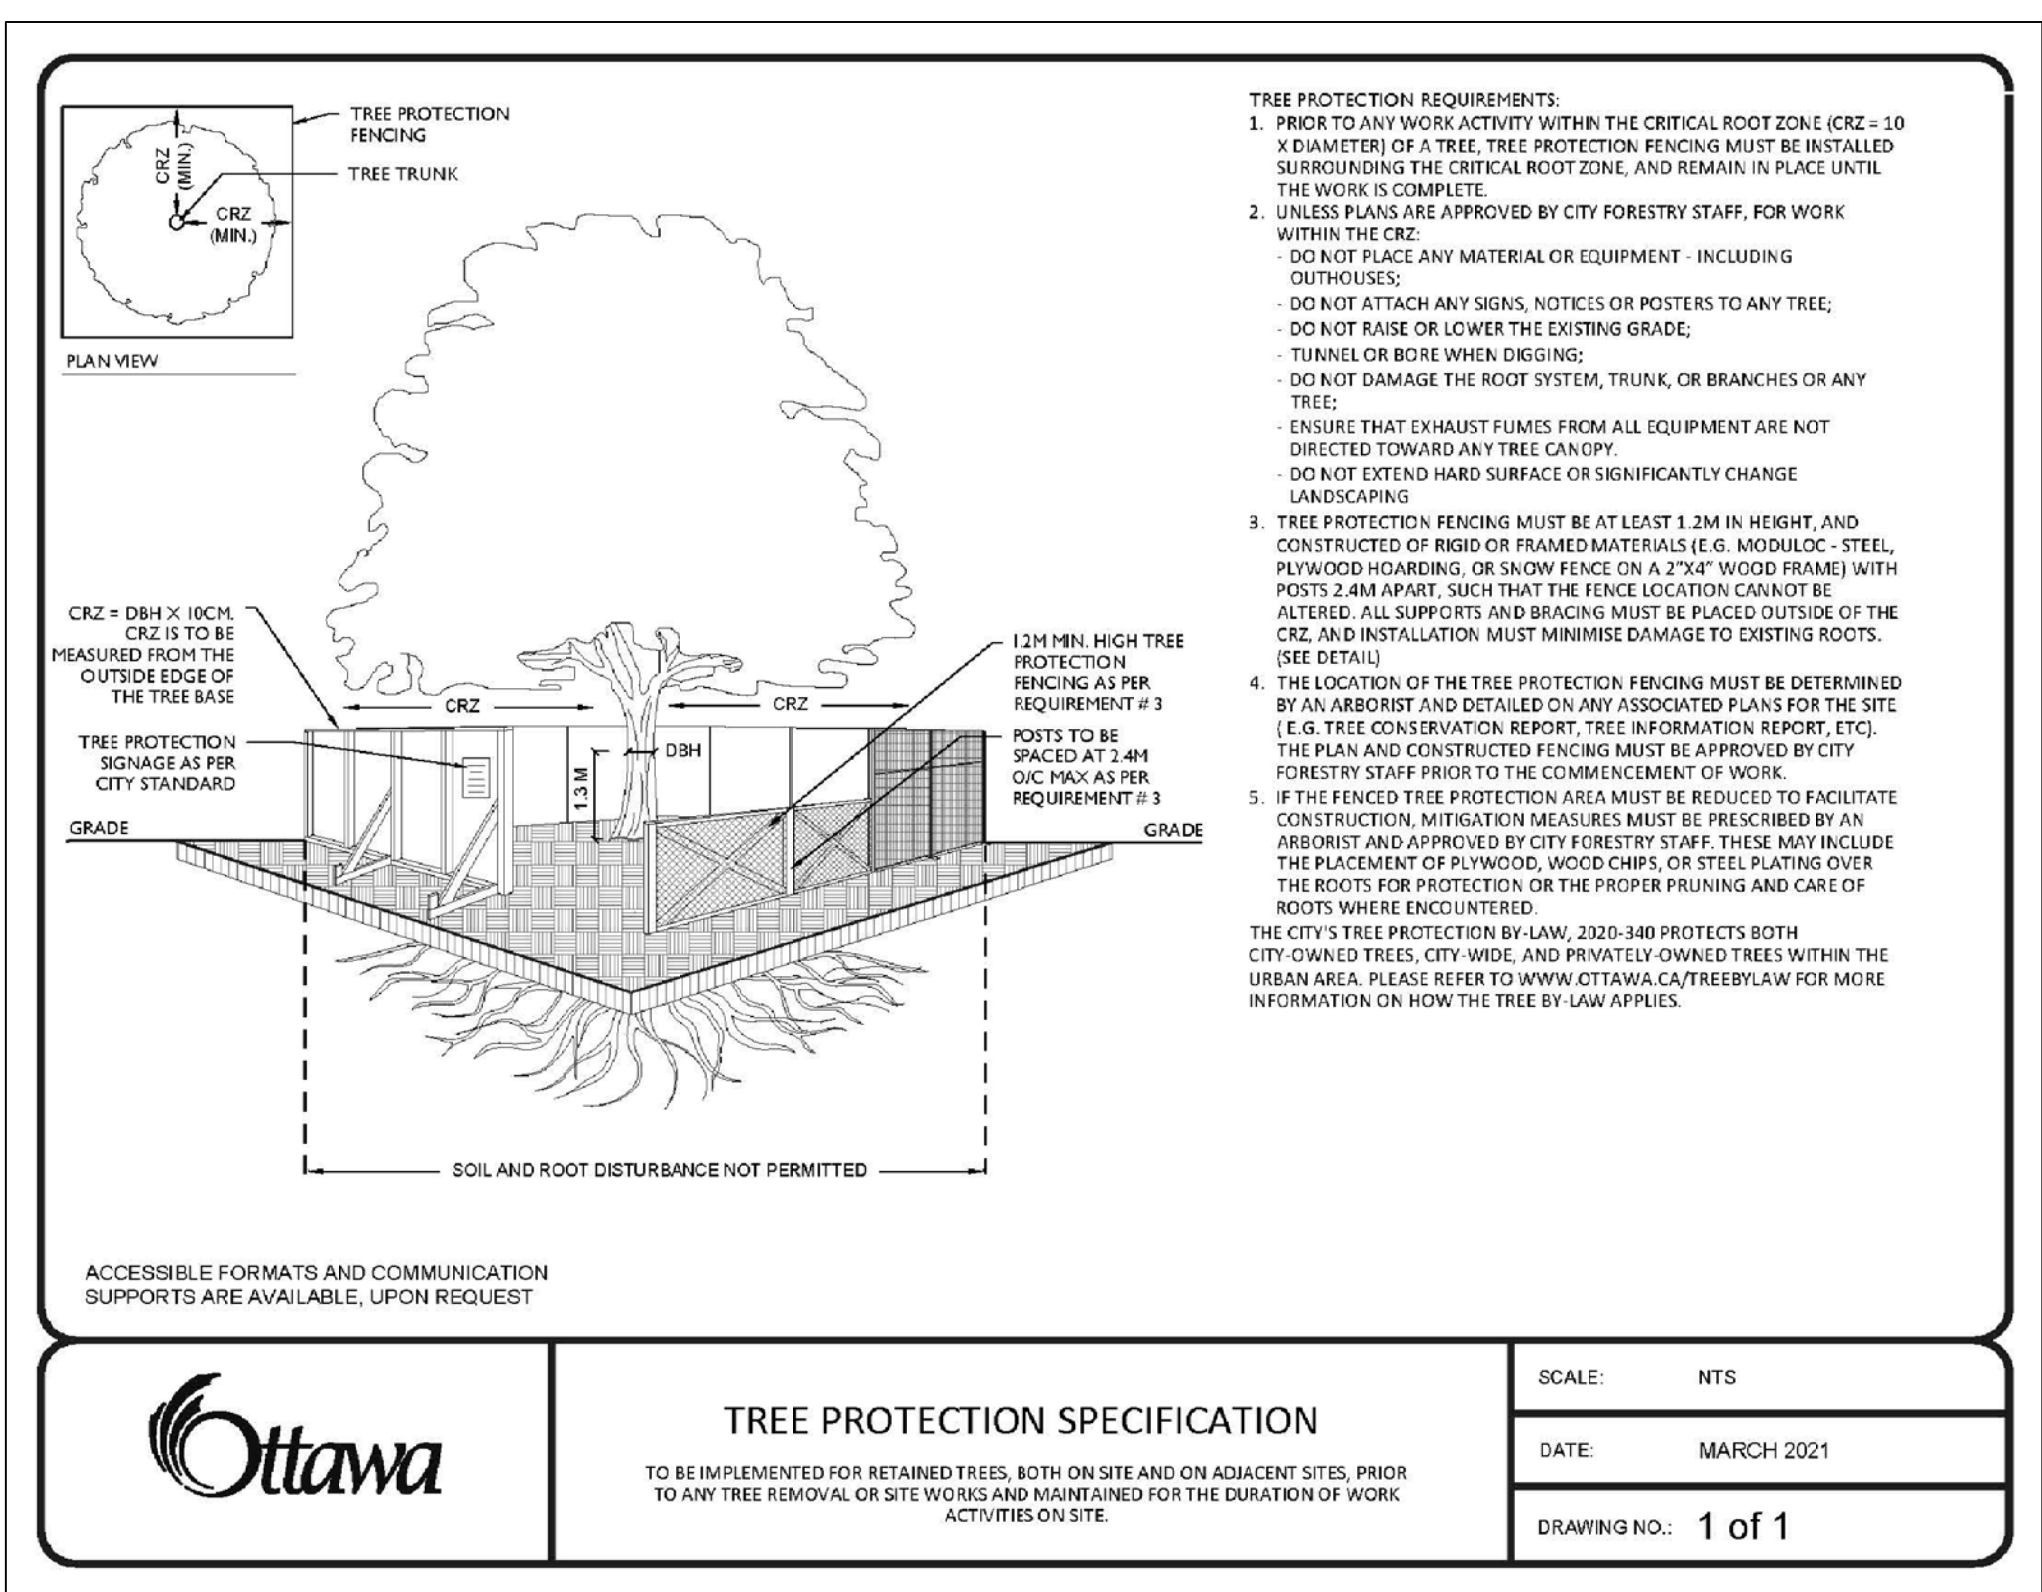

5  
L2.01 TREE PROTECTION BARRIER NTS

OWNER:  
STRATFORD-FOX RUN  
99117756 CANADA INC.

ARCHITECT:  
N4S ARCHITECTURE INC.  
71 Bank St., 7th Floor, Ottawa, ON K1P 5N2

CIVIL ENGINEER & SURVEYOR:  
EGIS CANADA LTD.  
115 Walgreen Rd., Carp, ON K0A 1L0

GEOTECHNICAL ENGINEER:  
PATERSON GROUP  
9 Auriga Dr., Ontario, ON K2E 7T9

ENVIRONMENTAL CONSULTANT  
GEMTEC  
32 Steacie Dr., Ottawa, ON K2K 2A9

RAIL SAFETY ENGINEER  
EN TUITIVE  
7-200 University Ave., Toronto ON M5H 3C6

LEGAL DESCRIPTION:  
Part of Unit 10 Index Plan D-26,  
Geographic Township of Goulbourn,  
City of Ottawa.


**SFR**  
**STRATFORD**  
**FOX RUN**  
GROUP OF COMPANIES

FOR APPROVAL ONLY

2. JUNE 5/25 PER CITY COMMENTS (1)  
1. OCT.19/24 ISSUE FOR PHASE 2 PRE-CONSULTATION

no. date revision

North Arrow Stamp

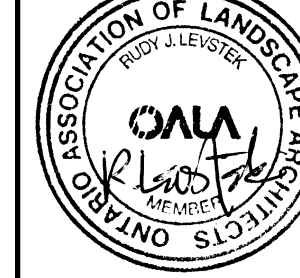

Contractor shall check and verify all dimensions on site and report all errors and/or omissions to the Consultant. Work to be done in accordance with all applicable codes and By-laws.

Do not scale Drawing.  
This Drawing shall not be used for construction until signed by the Consultant.

Copyright reserved. This Drawing is the exclusive property of Levstek Consultants Inc. and shall not be used without consent.

Consultant

**LEVSTEK CONSULTANTS**  
INC. A PROFESSIONAL CORPORATION  
5871 Hugh Crockett - Ottawa, Ontario - K2A 2W9  
613-826-9518

Project  
FOXRUN RICHMOND  
5923 OTTAWA STREET

OTTAWA, ONTARIO

Drawing Title  
**LANDSCAPE DETAILS**

Drawn Date OCT. 2024 Drawing No.  
Scale AS SHOWN Project No. 1236 L2.01