


TREE CONSERVATION REPORT AND LANDSCAPE PLAN

SCALE 1:300

| PROPOSED PLANT LIST | | | | | |
|---------------------|-----|---------------------|-----------------|-----------|-----------|
| KEY | QTY | BOTANICAL NAME | COMMON NAME | SIZE | CONDITION |
| TREES | | | | | |
| BW | 3 | Tilia americana | Basswood | 50mm cal. | B&B |
| FM | 3 | Acer x freemanii | Freeman's Maple | 50mm cal. | B&B |
| GB | 3 | Ginkgo biloba | Maidenhair Tree | 50mm cal. | B&B |
| HB | 4 | Celtis occidentalis | Hackberry | 50mm cal. | B&B |
| RM | 3 | Acer rubrum | Red Maple | 50mm cal. | B&B |
| SM | 3 | Acer saccharum | Sugar Maple | 50mm cal. | B&B |

| 40-YEAR CANOPY COVER CALCULATION | | | | | |
|--|--|--|--|--|--|
| 14,659m ² site area | | | | | |
| 9 large coniferous trees to remain (79m ² ea.), 11 medium deciduous trees to remain (78m ² ea.), 13 large deciduous trees to remain (154m ² ea.), and 19 large deciduous trees are proposed (154m ² ea.) | | | | | |
| =6,508m ² canopy cover =44.4% canopy cover | | | | | |
| *Medium deciduous tree calculated at 10m spread, large coniferous trees calculated at 10m spread. | | | | | |

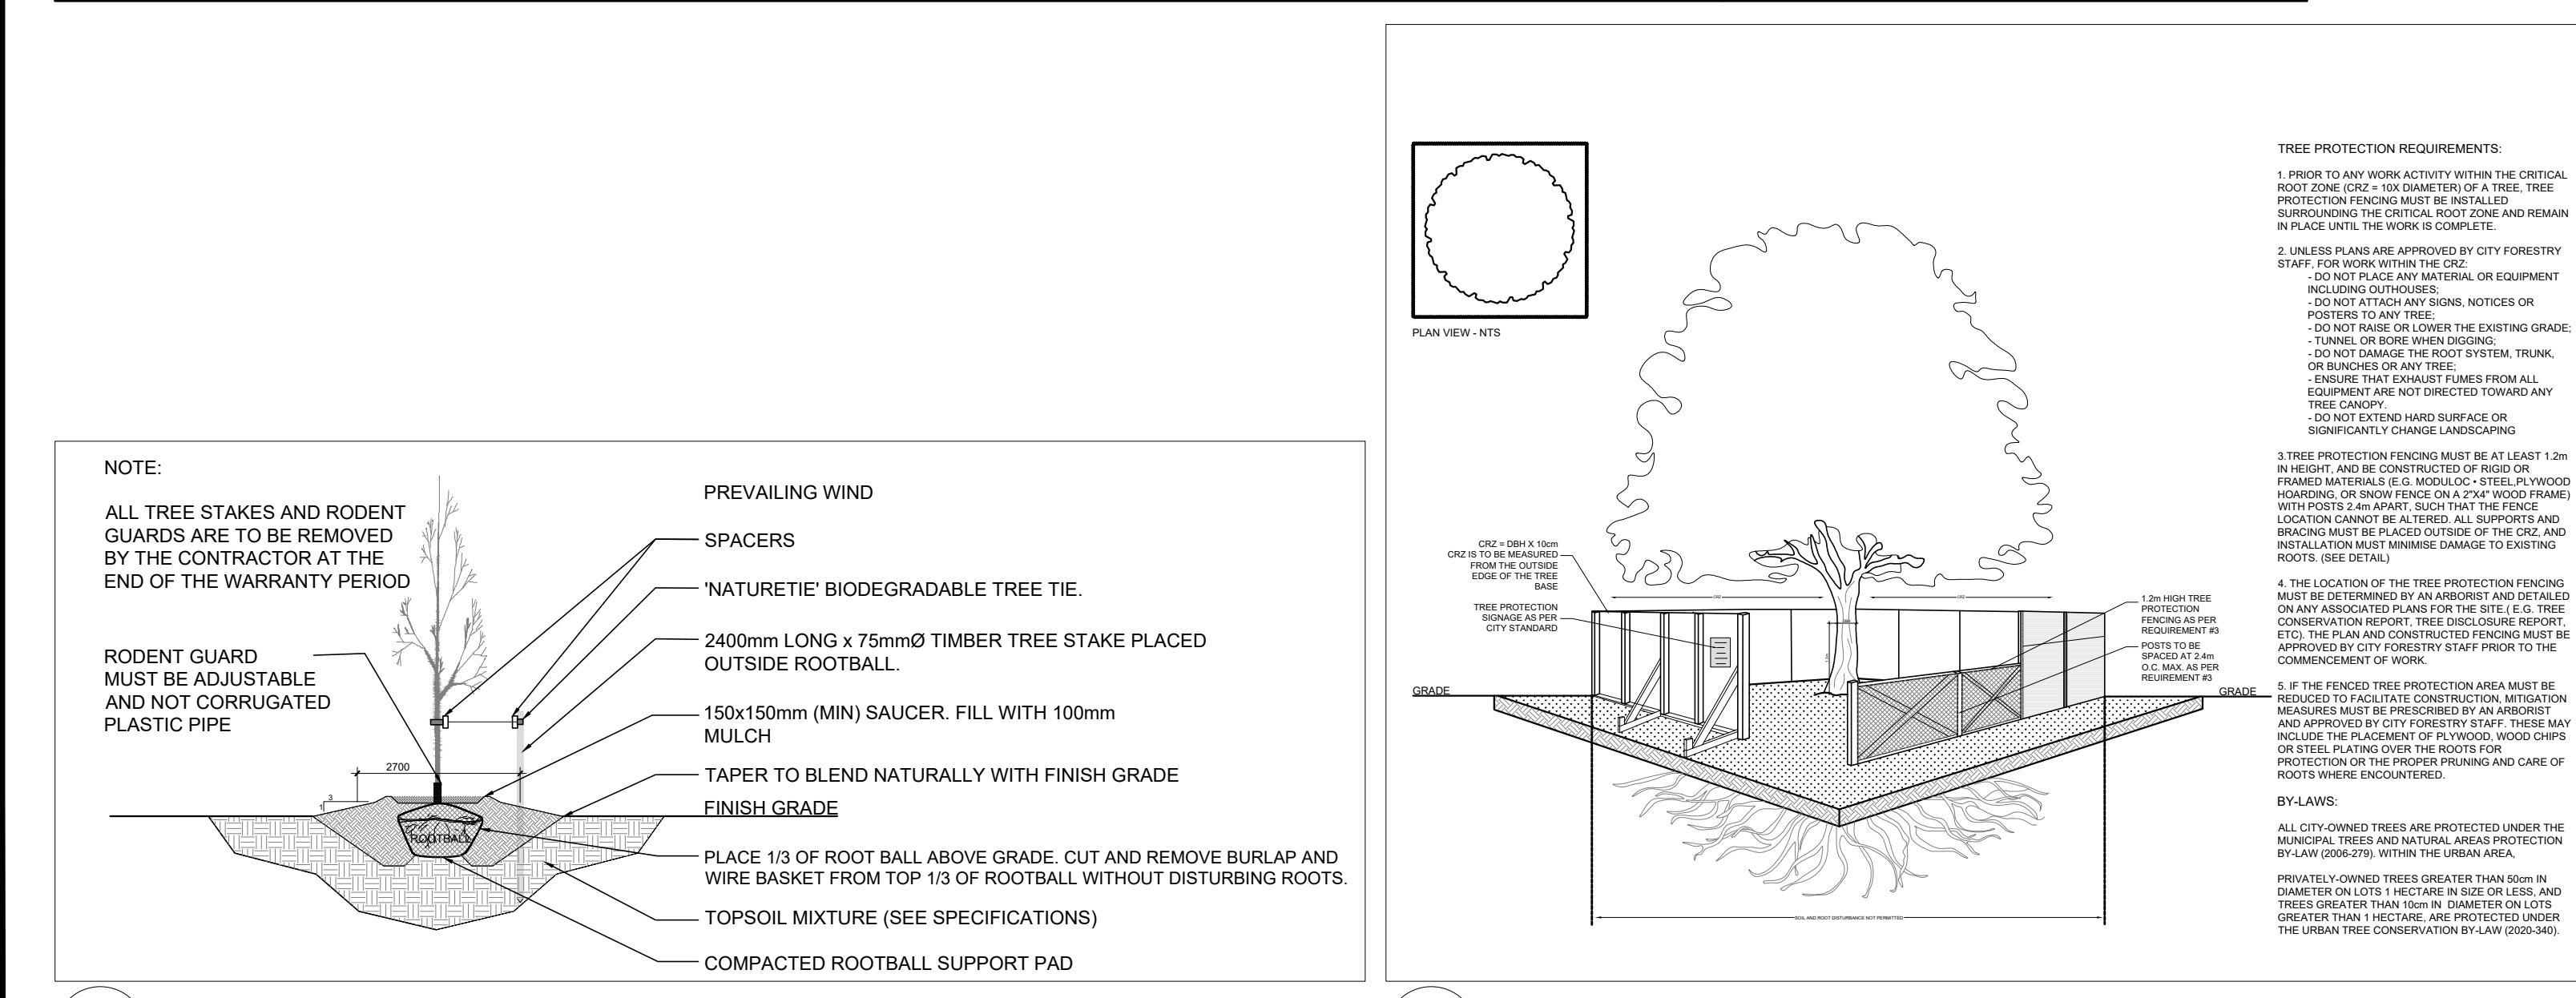

2 DECIDUOUS TREE PLANTING

SCALE: NTS

3 TREE PROTECTION FENCE

SCALE: NTS

EXISTING TREE LIST

| KEY | QTY | BOTANICAL NAME | COMMON NAME | SIZE | CONDITION | REMARKS | OWNERSHIP | COMMENTS |
|-----|-----|-----------------------|--------------------|-----------------|-----------|---------------|------------------|---------------|
| 1 | 1 | Eleagnus angustifolia | Russian Olive | 380,400mm DBH | GOOD | To remain | City of Ottawa | 100% canopy |
| 2 | 1 | Celtis occidentalis | Hackberry | 340mm DBH | GOOD | To remain | 123 Roydon Place | 100% canopy |
| 4 | 1 | Gleditsia triacanthos | Honey Locust | 390mm DBH | GOOD | To remain | 123 Roydon Place | 60% canopy |
| 5 | 1 | Honey Locust | Honey Locust | 370mm DBH | GOOD | To remain | 123 Roydon Place | 100% canopy |
| 6 | 1 | Gleditsia triacanthos | Honey Locust | 300mm DBH | GOOD | To remain | 123 Roydon Place | 100% canopy |
| 7 | 1 | Acer negundo | Manitoba Maple | 4x250-300mm DBH | GOOD | To remain | 123 Roydon Place | 100% canopy |
| 8 | 1 | Picea pungens | Colorado Spruce | 200mm DBH | GOOD | To remain | 123 Roydon Place | 100% canopy |
| 9 | 1 | Picea pungens | Colorado Spruce | 200mm DBH | GOOD | To remain | 123 Roydon Place | 100% canopy |
| 10 | 1 | Populus deltoides | Eastern Cottonwood | 400mm DBH | GOOD | To remain | 123 Roydon Place | 100% canopy |
| 11 | 1 | Picea pungens | Colorado Spruce | 200mm DBH | GOOD | To remain | 123 Roydon Place | 100% canopy |
| 12 | 1 | Picea pungens | Colorado Spruce | 200mm DBH | GOOD | To remain | 123 Roydon Place | 100% canopy |
| 13 | 1 | Picea pungens | Colorado Spruce | 200mm DBH | GOOD | To remain | 123 Roydon Place | 100% canopy |
| 14 | 1 | Picea pungens | Colorado Spruce | 120mm DBH | GOOD | To be removed | 123 Roydon Place | 100% canopy |
| 15 | 1 | Picea pungens | Colorado Spruce | 120mm DBH | GOOD | To be removed | 123 Roydon Place | 100% canopy |
| 16 | 1 | Acer negundo | Manitoba Maple | 400mm DBH | GOOD | To be removed | 123 Roydon Place | 100% canopy |
| 17 | 1 | Quercus macrocarpa | Bur Oak | 110mm DBH | GOOD | To be removed | 123 Roydon Place | 100% canopy |
| 18 | 1 | Quercus macrocarpa | Bur Oak | 120mm DBH | GOOD | To be removed | 123 Roydon Place | 100% canopy |
| 19 | 1 | Quercus macrocarpa | Bur Oak | 130mm DBH | GOOD | To be removed | 123 Roydon Place | 100% canopy |
| 20 | 1 | Quercus macrocarpa | Bur Oak | 130mm DBH | GOOD | To be removed | 123 Roydon Place | 100% canopy |
| 21 | 1 | Picea pungens | Colorado Spruce | 200mm DBH | GOOD | To be removed | 123 Roydon Place | 100% canopy |
| 22 | 1 | Picea pungens | Colorado Spruce | 200mm DBH | GOOD | To be removed | 123 Roydon Place | 100% canopy |
| 23 | 1 | Picea pungens | Colorado Spruce | 200mm DBH | GOOD | To be removed | 123 Roydon Place | 100% canopy |
| 24 | 1 | Gleditsia triacanthos | Honey Locust | 100mm DBH | GOOD | To be removed | 95 Roydon Place | 100% canopy |
| 25 | 1 | Gleditsia triacanthos | Honey Locust | 130mm DBH | GOOD | To be removed | 95 Roydon Place | 100% canopy |
| 26 | 1 | Gleditsia triacanthos | Honey Locust | 150mm DBH | GOOD | To be removed | 95 Roydon Place | 100% canopy |
| 27 | 1 | Gleditsia triacanthos | Honey Locust | 160mm DBH | GOOD | To be removed | 95 Roydon Place | 100% canopy |
| 28 | 1 | Gleditsia triacanthos | Honey Locust | 140mm DBH | GOOD | To be removed | 95 Roydon Place | 100% canopy |
| 29 | 1 | Tilia americana | Basswood | 270mm DBH | GOOD | To be removed | 95 Roydon Place | 100% canopy |
| 30 | 1 | Tilia americana | Basswood | 280mm DBH | GOOD | To be removed | 95 Roydon Place | 100% canopy |
| 31 | 1 | Pinus nigra | Austrian Pine | 200mm DBH | GOOD | To be removed | 95 Roydon Place | 100% canopy |
| 32 | 1 | Pinus nigra | Austrian Pine | 200mm DBH | GOOD | To be removed | 95 Roydon Place | 100% canopy |
| 33 | 1 | Picea pungens | Colorado Spruce | 260mm DBH | GOOD | To be removed | 95 Roydon Place | 100% canopy |
| 34 | 1 | Pinus nigra | Austrian Pine | 200mm DBH | GOOD | To be removed | 95 Roydon Place | 100% canopy |
| 35 | 1 | Pinus nigra | Austrian Pine | 200mm DBH | GOOD | To be removed | 95 Roydon Place | 100% canopy |
| 36 | 1 | Pinus nigra | Austrian Pine | 330mm DBH | GOOD | To be removed | 95 Roydon Place | 100% canopy |
| 37 | 1 | Pinus nigra | Austrian Pine | 300mm DBH | GOOD | To be removed | 95 Roydon Place | 100% canopy |
| 38 | 1 | Picea pungens | Colorado Spruce | 200mm DBH | GOOD | To be removed | 95 Roydon Place | 100% canopy |
| 39 | 1 | Picea pungens | Colorado Spruce | 200mm DBH | GOOD | To remain | 95 Roydon Place | 100% canopy |
| 40 | 1 | Pinus strobus | White Pine | 100mm DBH | GOOD | To be removed | 95 Roydon Place | 100% canopy |
| 41 | 1 | Picea pungens | Colorado Spruce | 200mm DBH | GOOD | To remain | 95 Roydon Place | 100% canopy |
| 42 | 1 | Celtis occidentalis | Hackberry | 270mm DBH | GOOD | To be removed | 95 Roydon Place | 100% canopy |
| 43 | 1 | Celtis occidentalis | Hackberry | 220mm DBH | GOOD | To be removed | 95 Roydon Place | 100% canopy |
| 44 | 1 | Gleditsia triacanthos | Honey Locust | 250mm DBH | GOOD | To remain | City of Ottawa | 100% canopy |
| 45 | 1 | Gleditsia triacanthos | Honey Locust | 240mm DBH | GOOD | To remain | City of Ottawa | 100% canopy |
| 46 | 1 | Gleditsia triacanthos | Honey Locust | 260mm DBH | GOOD | To remain | City of Ottawa | 100% canopy |
| 47 | 1 | Gleditsia triacanthos | Honey Locust | 500mm DBH | GOOD | To remain | City of Ottawa | 100% canopy |
| 48 | 1 | Gleditsia triacanthos | Honey Locust | 400mm DBH | GOOD | To remain | City of Ottawa | 100% canopy |
| 49 | 1 | Gleditsia triacanthos | Honey Locust | 310mm DBH | GOOD | To remain | City of Ottawa | 100% canopy |
| 50 | 1 | Picea pungens | Colorado Spruce | 200mm DBH | GOOD | To remain | 123 Roydon Place | 100% canopy |
| 51 | 1 | Gleditsia triacanthos | Honey Locust | 100mm DBH | GOOD | To remain | City of Ottawa | 100% canopy |
| 52 | 1 | Acer x freemanii | Freeman's Maple | 180mm DBH | GOOD | To remain | 123 Roydon Place | 100% canopy |
| 53 | 1 | Celtis occidentalis | Hackberry | 220mm DBH | GOOD | To remain | 123 Roydon Place | 100% canopy |
| 54 | 1 | Celtis occidentalis | Hackberry | 220mm DBH | GOOD | To remain | 123 Roydon Place | 100% canopy |
| 55 | 1 | Celtis occidentalis | Hackberry | 230mm DBH | GOOD | To remain | 123 Roydon Place | 100% canopy |
| 56 | 1 | Tilia americana | Basswood | 50mm DBH | GOOD | To remain | City of Ottawa | 100% canopy |
| 57 | 1 | Acer saccharum | Sugar Maple | 50mm DBH | GOOD | To remain | City of Ottawa | 100% canopy |
| 58 | 1 | Picea glauca | White Spruce | 50mm DBH | GOOD | To be removed | 123 Roydon Place | 100% canopy |
| 59 | 1 | Picea glauca | White Spruce | 50mm DBH | GOOD | To be removed | 123 Roydon Place | 100% canopy |
| 60 | 1 | Picea glauca | White Spruce | 50mm DBH | GOOD | To be removed | 123 Roydon Place | 100% canopy |
| 61 | 1 | Picea glauca | White Spruce | 50mm DBH | GOOD | To be removed | 123 Roydon Place | 100% canopy |
| 62 | 1 | Picea glauca | White Spruce | 50mm DBH | GOOD | To remain | 123 Roydon Place | 100% canopy |
| 63 | 1 | Acer x freemanii | Freeman's Maple | 50mm DBH | GOOD | To remain | 123 Roydon Place | 100% canopy |
| 64 | 1 | Acer negundo | Manitoba Maple | 14x50-100mm DBH | GOOD | To remain | 123 Roydon Place | 100% canopy |
| 65 | 1 | Tilia cordata | Littleleaf Linden | 50mm DBH | GOOD | To remain | 123 Roydon Place | 100% canopy |
| 66 | 1 | Rhus typhina | Staghorn Sumac | 8x50-110mm DBH | GOOD | To be removed | 95 Roydon Place | 100% canopy |
| 67 | 1 | Rhus typhina | Staghorn Sumac | 160mm DBH | GOOD | To be removed | 95 Roydon Place | 100% canopy |
| 68 | 1 | Rhus typhina | Staghorn Sumac | 5x50-120mm DBH | FAIR-GOOD | To be removed | 95 Roydon Place | 100% canopy |
| 69 | 1 | Rhus typhina | Staghorn Sumac | 50-130mm DBH | DEAD-GOOD | To be removed | 95 Roydon Place | 0-100% canopy |

CLIENT:

COSTCO WHOLESALE

415 W HUNT CLUB ROAD
NEPEAN, ONTARIO K2P 1C3
1-800-463-3783

CONSULTANTS:

ARCHITECTS:

brian k. clark
ARCHITECT

141 Catherine Street, Suite 102
Ottawa, Ontario K2P 1C3
TEL: (613) 238-7412 FAX: 238-1799
Email: bclarkarchitect@gmail.com

CIVIL ENGINEERS:

D. B. GRAY ENGINEERING INC.

Stormwater Management - Grading & Drainage - Storm & Sanitary Sewers - Watermain

700 Long Point Circle
Ottawa, Ontario
613-425-8044
d.gray@dbgrayengineering.com

SURVEYORS:

J.D. BARNES
LAND INFORMATION SPECIALISTS

141 Catherine Street, Suite 102
Ottawa, Ontario K2P 1C3
TEL: (613) 731-7244 FAX: (613) 731-7244
www.jdbarnes.com

LEGEND

- EXTENT OF CRZ
- EXISTING TREE TO REMAIN
- EXISTING TREE TO BE REMOVED
- GROUP OF EXISTING TREES TO BE REMOVED
- 30m³ SOIL VOLUME AT A 1.5m DEPTH
- PROPOSED DECIDUOUS TREE
- TREE PROTECTION FENCE
- PROPOSED SOD
- PROPOSED RIVERSTONE

KEY PLAN: NTS

GENERAL NOTES:

- It is the responsibility of the appropriate contractor or official to report any errors, omissions or discrepancies on this plan with actual site conditions to the Landscape Architect before proceeding with construction.
- The contractor is to notify all utility companies and authorities prior to any excavation and ascertain locations of underground services.
- The contractor is to reinstate all areas and items damaged as a result of construction activity.
- The contractor is to comply with all pertinent codes and by-laws.
- The contractor is to maintain a positive surface run-off throughout the entire construction period.
- The Landscape Architect is not responsible for subsurface conditions.
- The contractor is to identify all existing trees to remain on site with the Landscape Architect prior to construction.
- The contractor is to stake the proposed location of all plant material in conjunction with the Landscape Architect prior to excavation.
- Minimum distances for selected deciduous trees are as follows:
 - Building Foundations 7.5m
 - Sidewalks 1.5m
 - Public Streets 2.5m
 - Underground Infrastructure 1.5m
- All trees within 1m of underground utility trenches are to be excavated by hand.
- Remove all protective wrapping from tree trunks after installation.
- Staking of trees shall only be performed if necessary.
- Ensure that mulch is pulled back a min. distance of 75mm from base of tree trunk.

LEGAL DESCRIPTION:

PART 2 (PIN 04052-0783 LT)
PART 4 (PIN 04052-0786 LT) PARTIAL
BOTH PER PLAN 4R-25465

PLAN OF SURVEY PROVIDED FROM J.D. BARNES, LTD. PLAN SUBMISSION FORM V-100376 ENCLOSURING PT. LOT 29 "CONCESSION AREA (RIDEAU FRONT)" IN THE GEOGRAPHIC TOWNSHIP OF NEPEAN (CITY OF OTTAWA) COMPLETED JUNE 11TH, 2025

PROJECT:

COSTCO PARKING EXPANSION
95 & 123 ROYDON PLACE, OTTAWA ON

DRAWING:

TREE CONSERVATION REPORT & LANDSCAPE PLAN

STAMP:

SCALE:

AS SHOWN

START DATE:

OCTOBER 2025

PROJECT NO.:

DRAWING NO.:

L.1

PLOT SIZE ARCH-D