


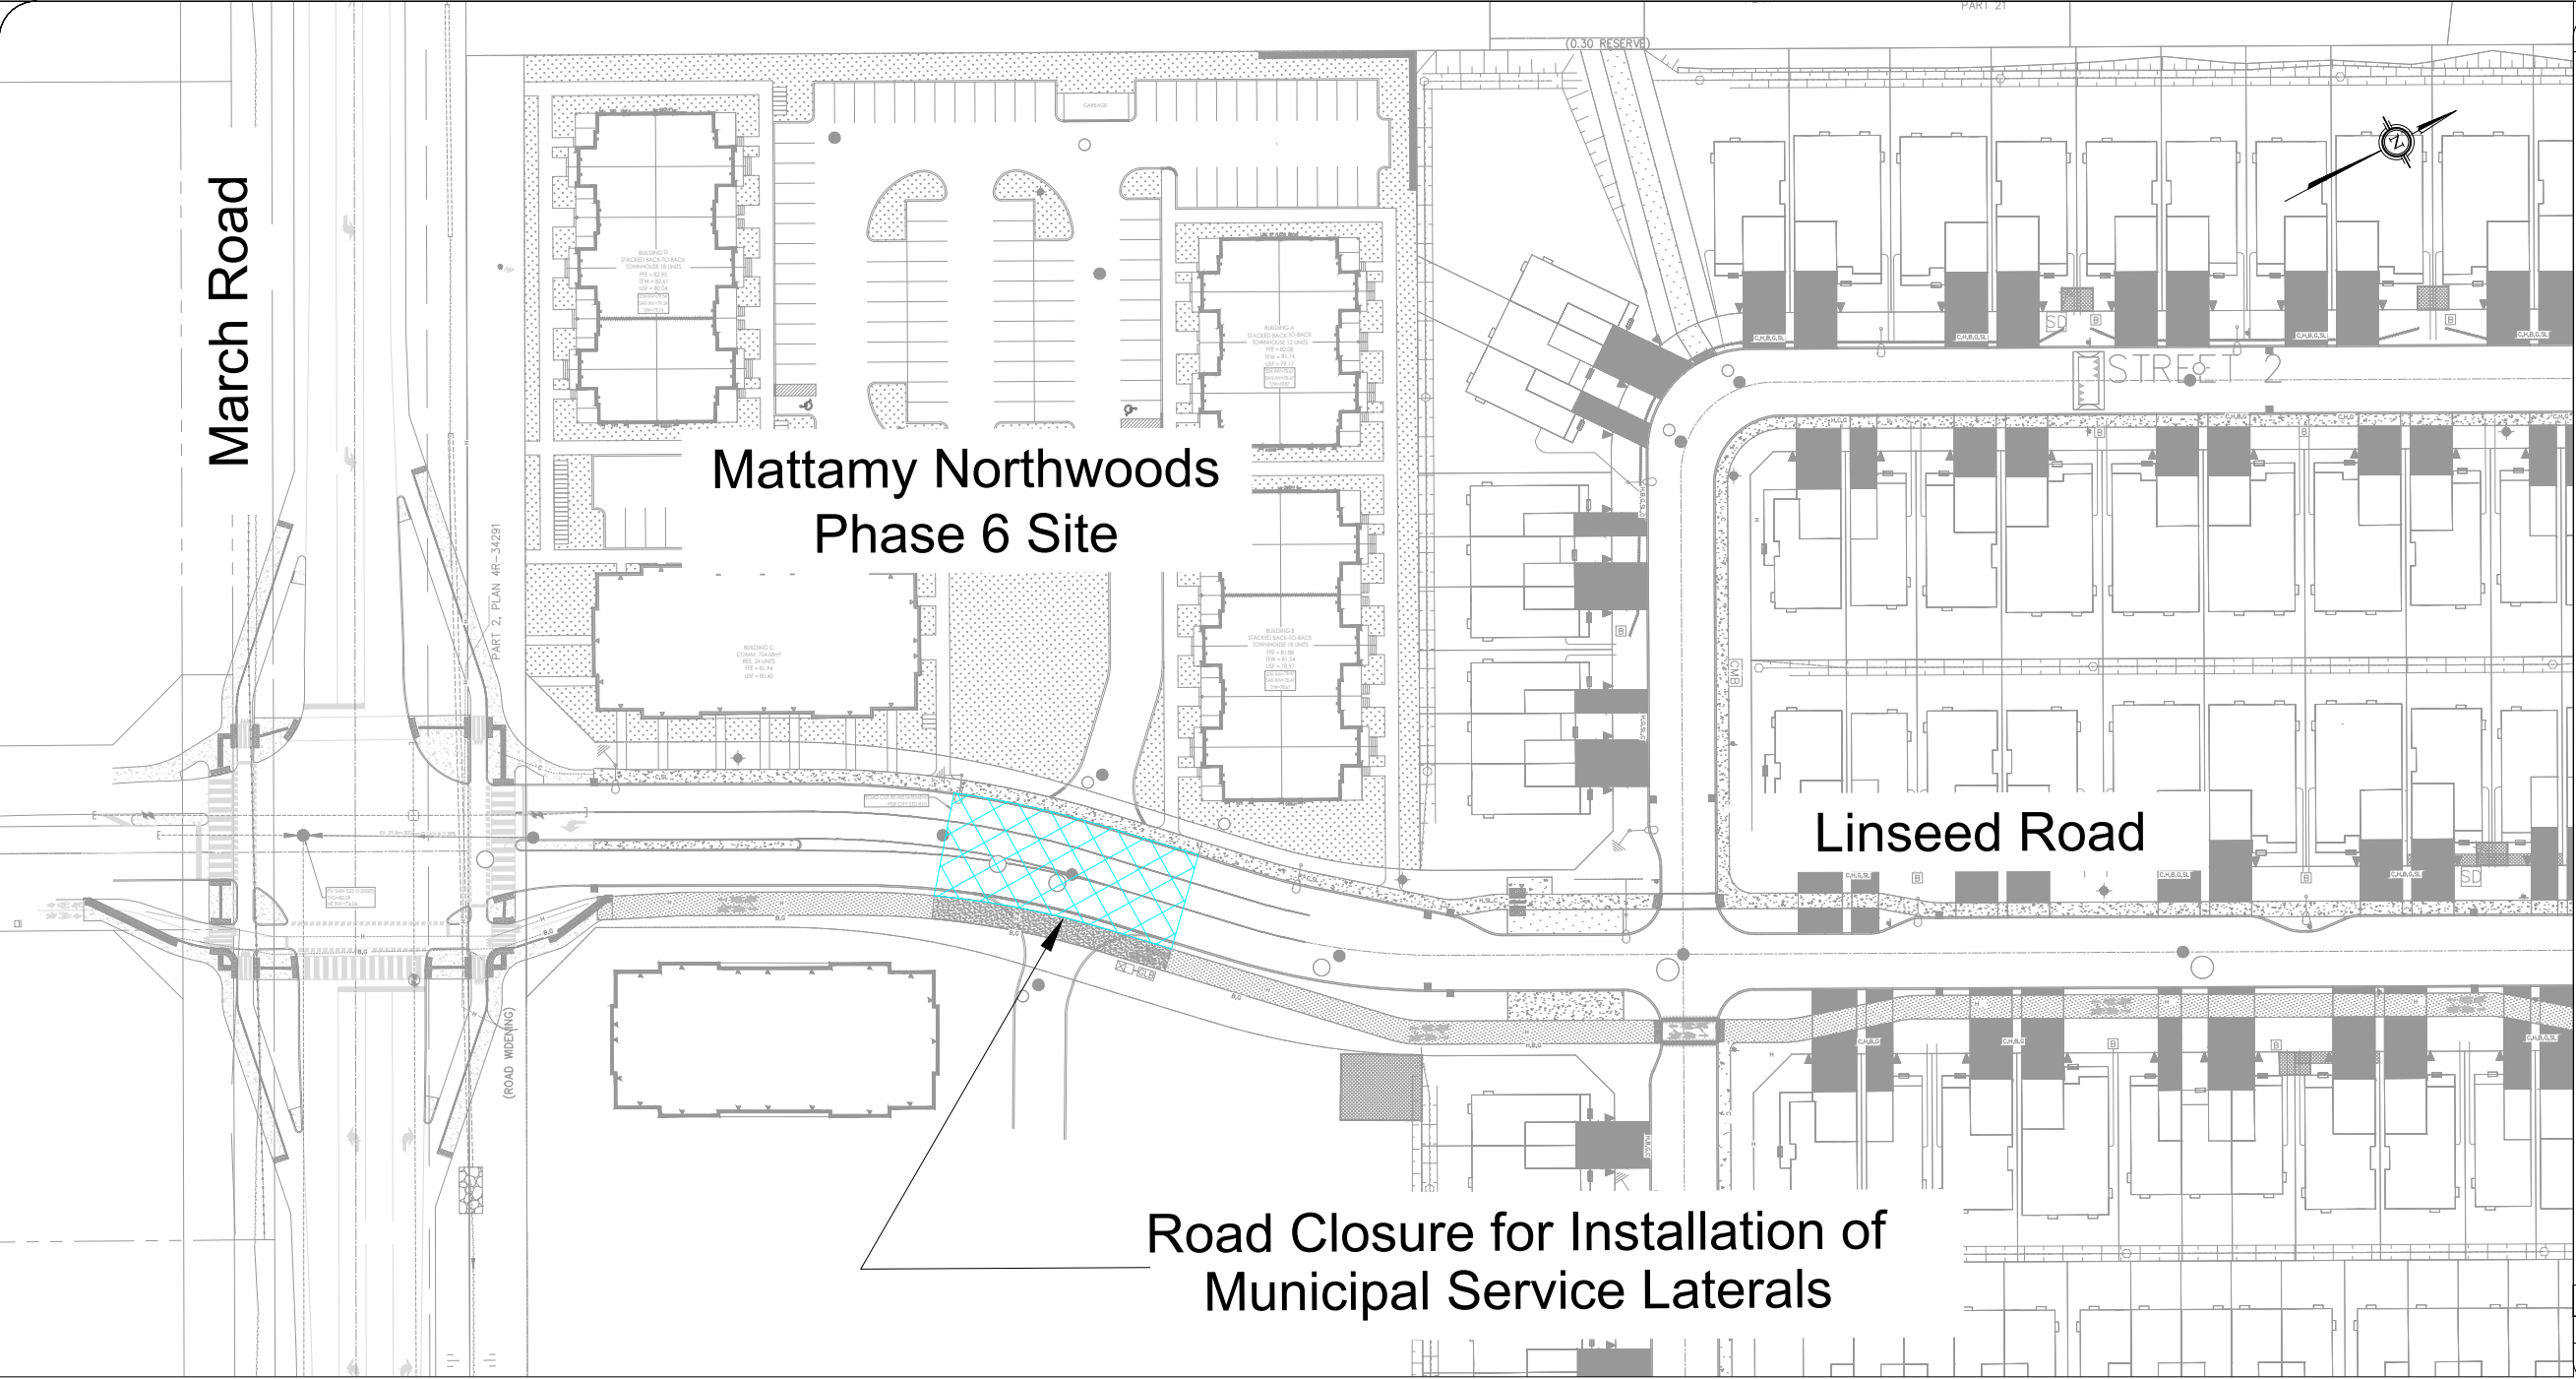

Notes:

Legend:

Work Area

01	Issued for Review:	IVG	2025-11-07
REV:	DESCRIPTION:	BY:	DATE:
STATUS:			

CHECKLIST		
Checklist items:	STAGE 1	NOTES FOR WORK STAGE 1
1. Will construction require the temporary detour of a bus route?	NO	Linseed Road is not currently part of a bus route.
2. Will this work block a bike lane?	NO	Linseed Road does not currently have a dedicated bike lane along this section.
3. Will this work block a sidewalk?	NO	Linseed Road does not currently have a sidewalk.
4. Will this work require a lane of traffic to be closed?	NO	A lane closure is not required
5. Will this work require road closure?	NO	A full road closure is not required. The only work being proposed involves basic road cuts



CGH Transportation
6 Plaza Court
Ottawa, ON
K2H 7W1
(343) 999-9117

CLIENT: Mattamy Homes Canada

ARCHITECT:

SITE: Mattamy Northwoods Phase 6

TITLE: Traffic Management Plan

SCALE AT A3: NTS	DATE: 2025-11-07	DRAWN: IVG	CHECKED: AL
PROJECT NO: 2025-017	DRAWING NO: 001	REVISION: 01	