


M:\2023\23211 - Larry Robinson Arena\6.0 Dwg\6.2 Civil\3.0 Non-production\3.1 FGS\23211-FIG-1.dwg Mar 10, 2025-2:08pm BY: (Adam.Poapst)

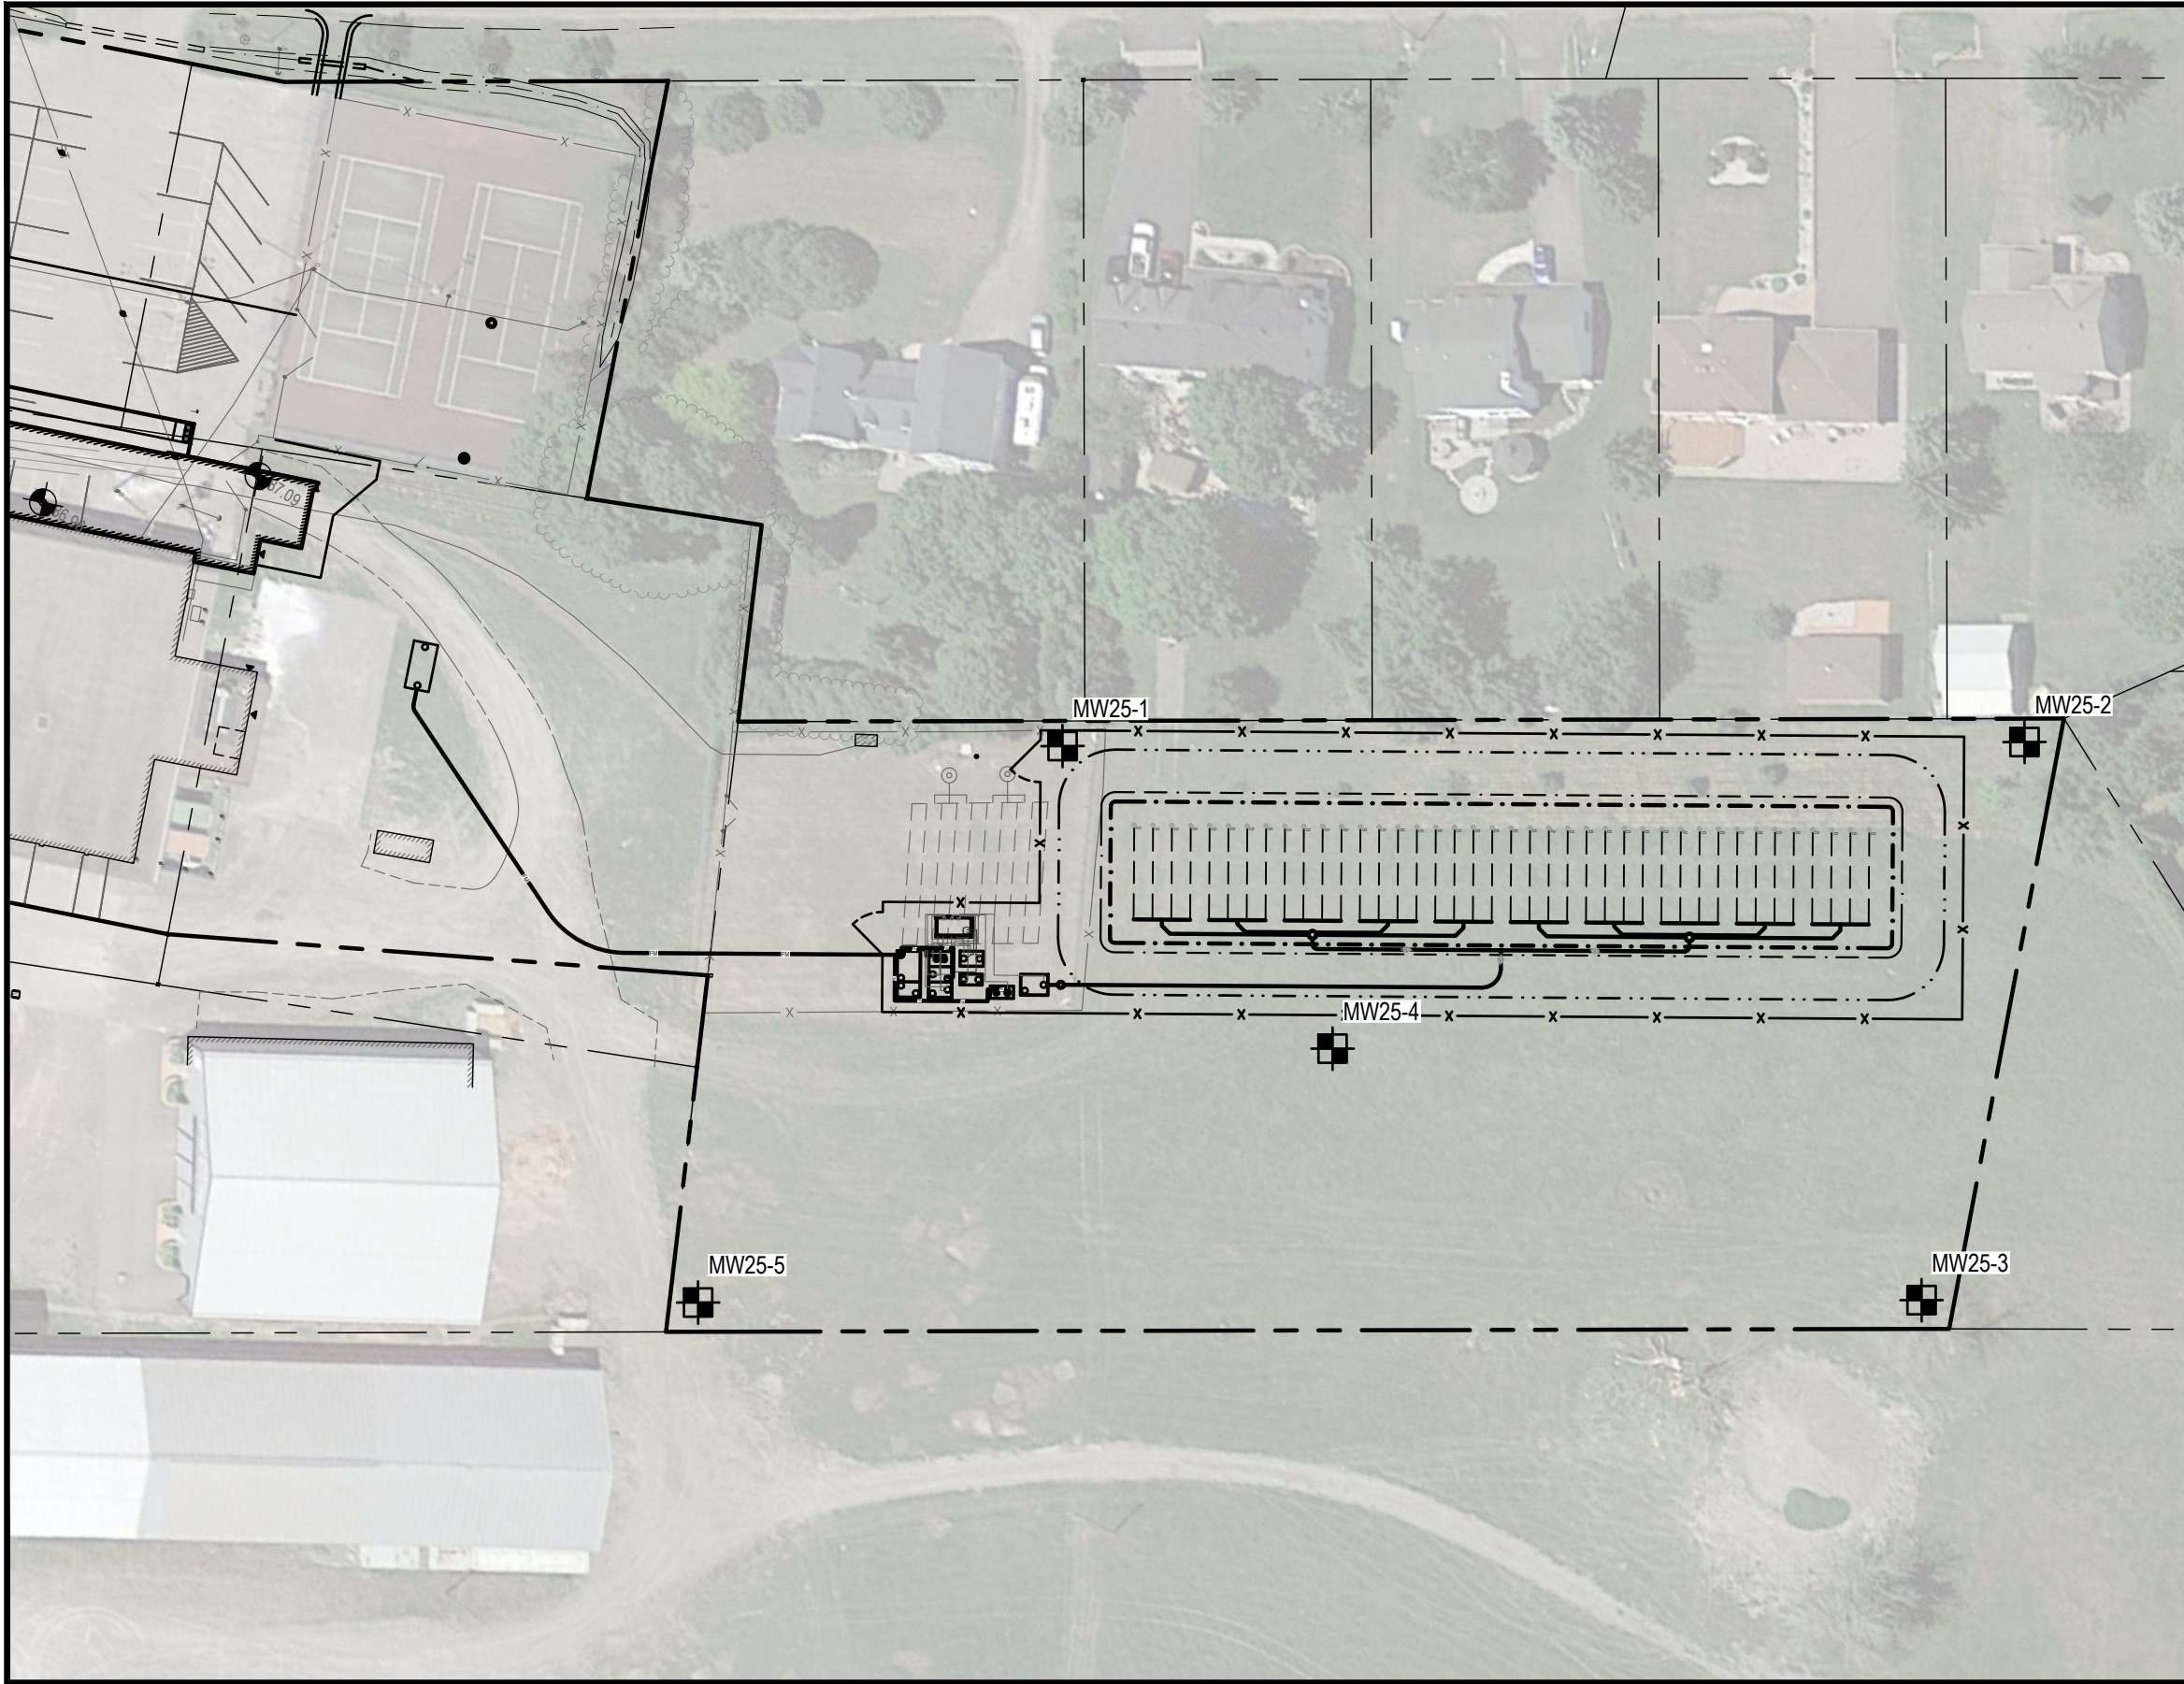

800 SECOND STREET WEST
CORNWALL, ONTARIO CANADA, K6J 1H6
TEL: 613-935-3775 | FAX: 613-935-6450
WEBSITE: EVBengineering.com

CLIENT:

CITY OF OTTAWA

PROJECT:

LARRY ROBINSON ARENA
NEW ADDITION

TITLE:

PROPOSED MONITORING WELL
LAYOUT

SCALE: 1:750	JOB NO: 23211
DESIGNED BY:	DATE: 24/08/20
DRAWN BY: AP	DRAWING NO.
CHECKED BY: JB	FIG. 1