


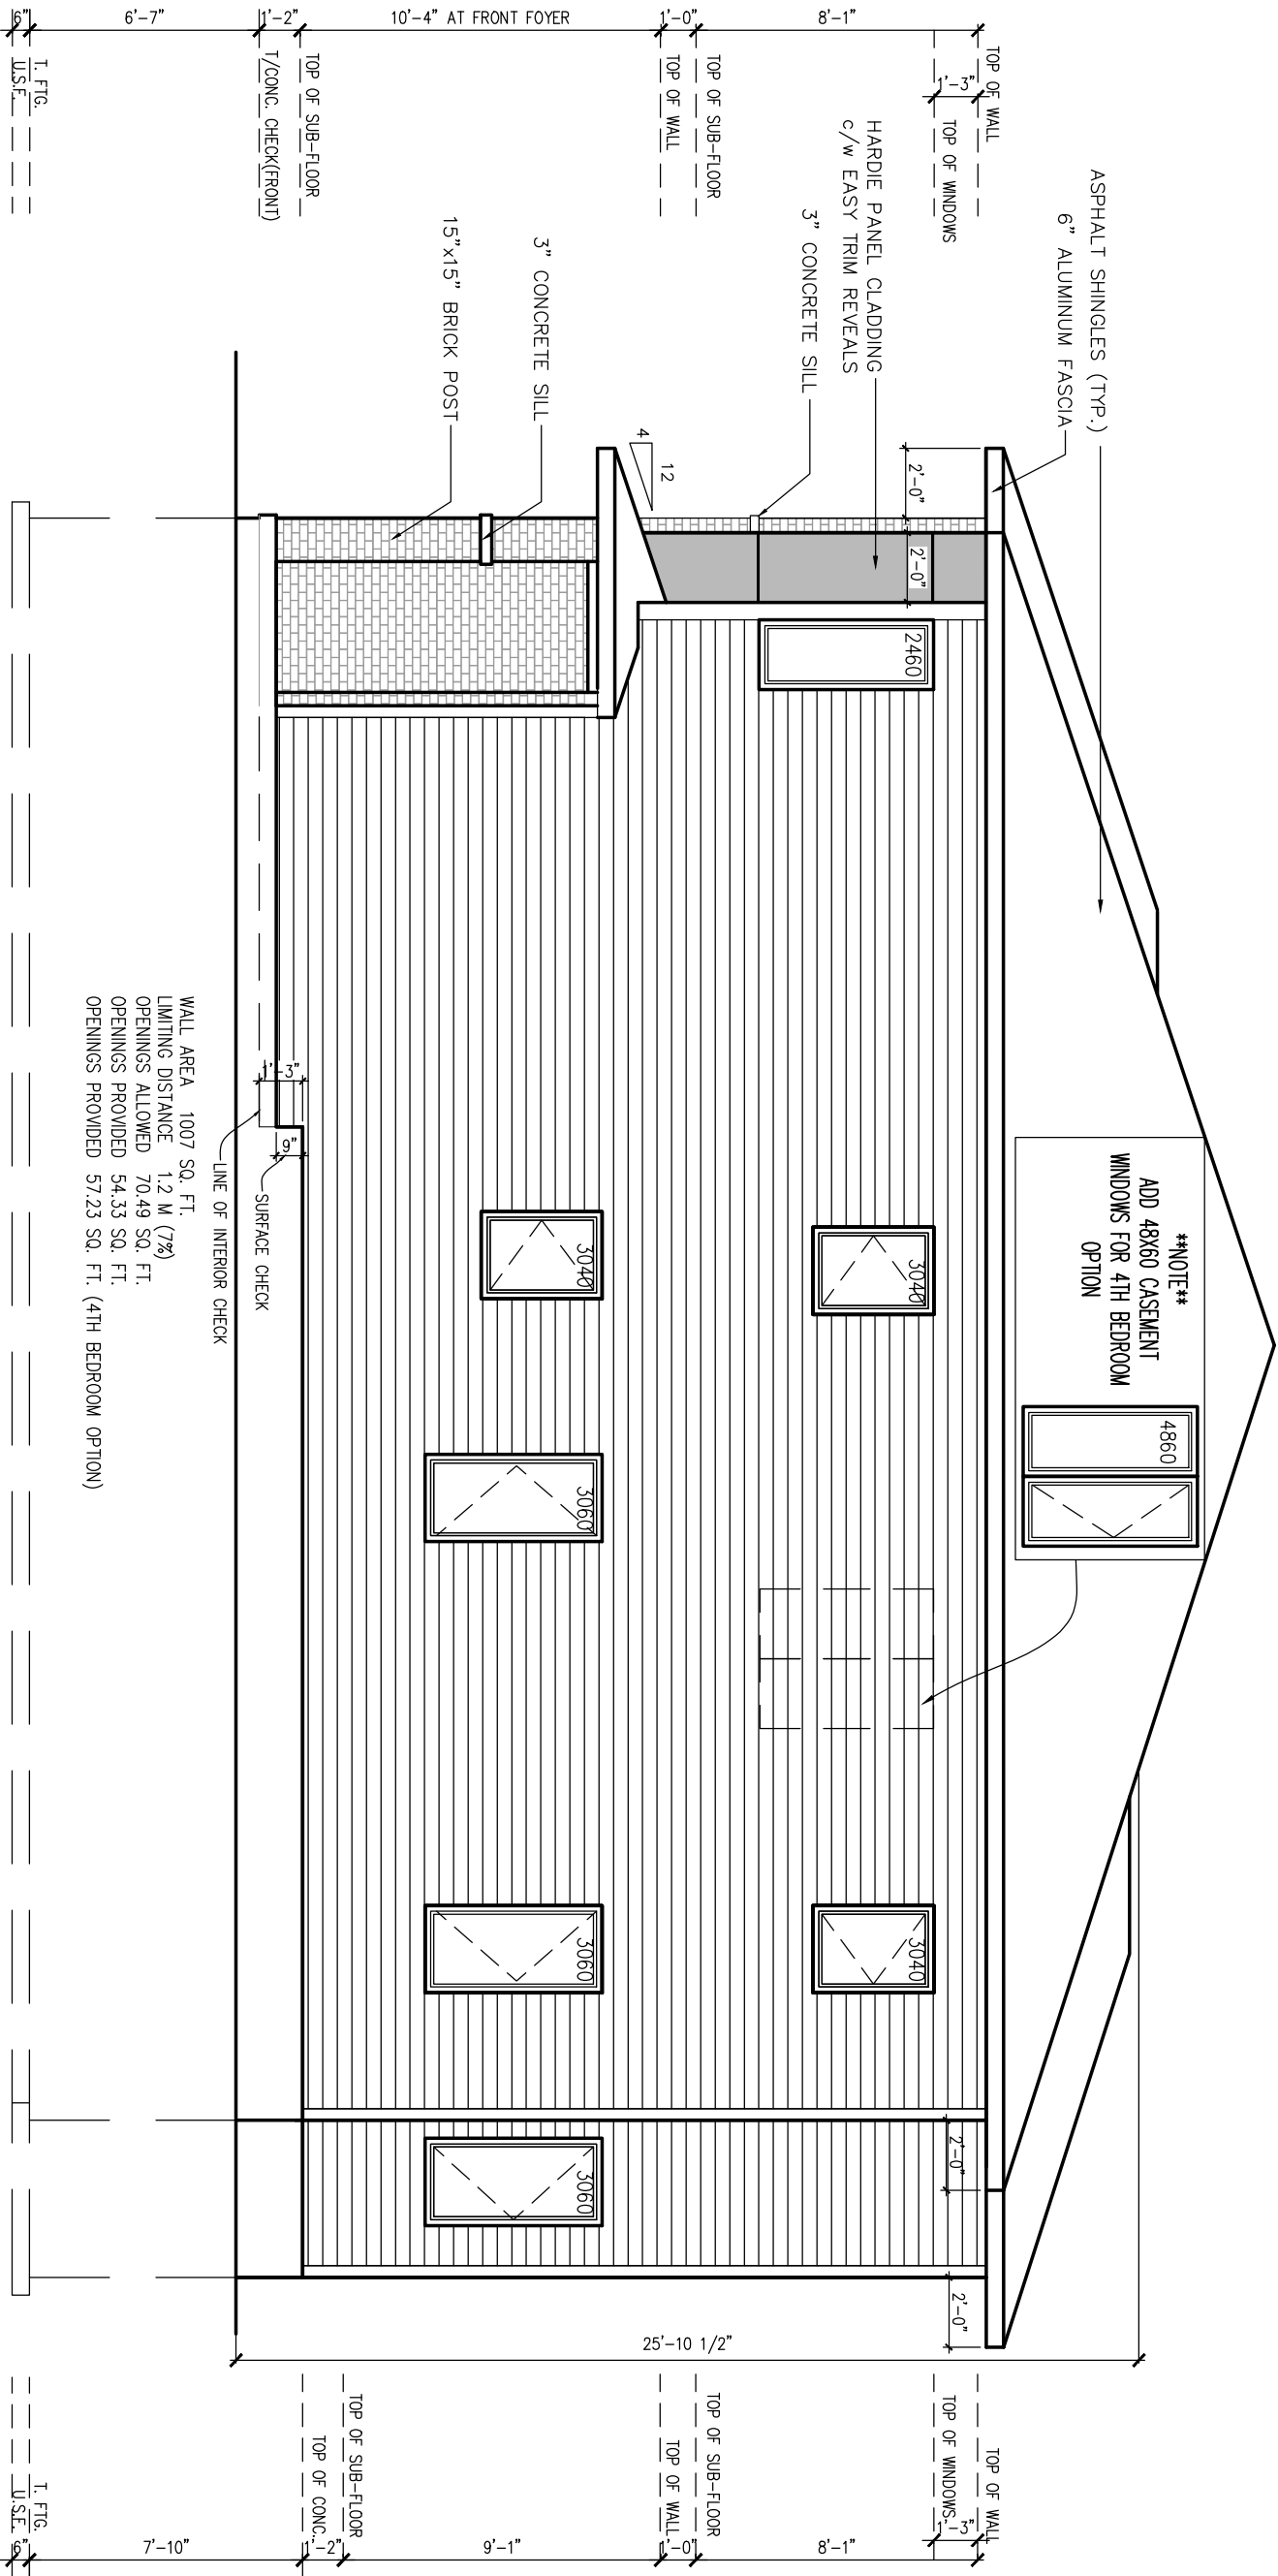

SIDE ELEVATION

footprint: TH 22-05	
drawn by: RS	
date: JUNE 2017	
scale: 3/16"=1'-0"	
sheet no:	4 6
4	

1	ISSUED FOR LAYOUTS AND STRUCTURAL REVIEW	06/01/22 SP
No.	Description	dd/mm/yy By
REVISIONS		

