
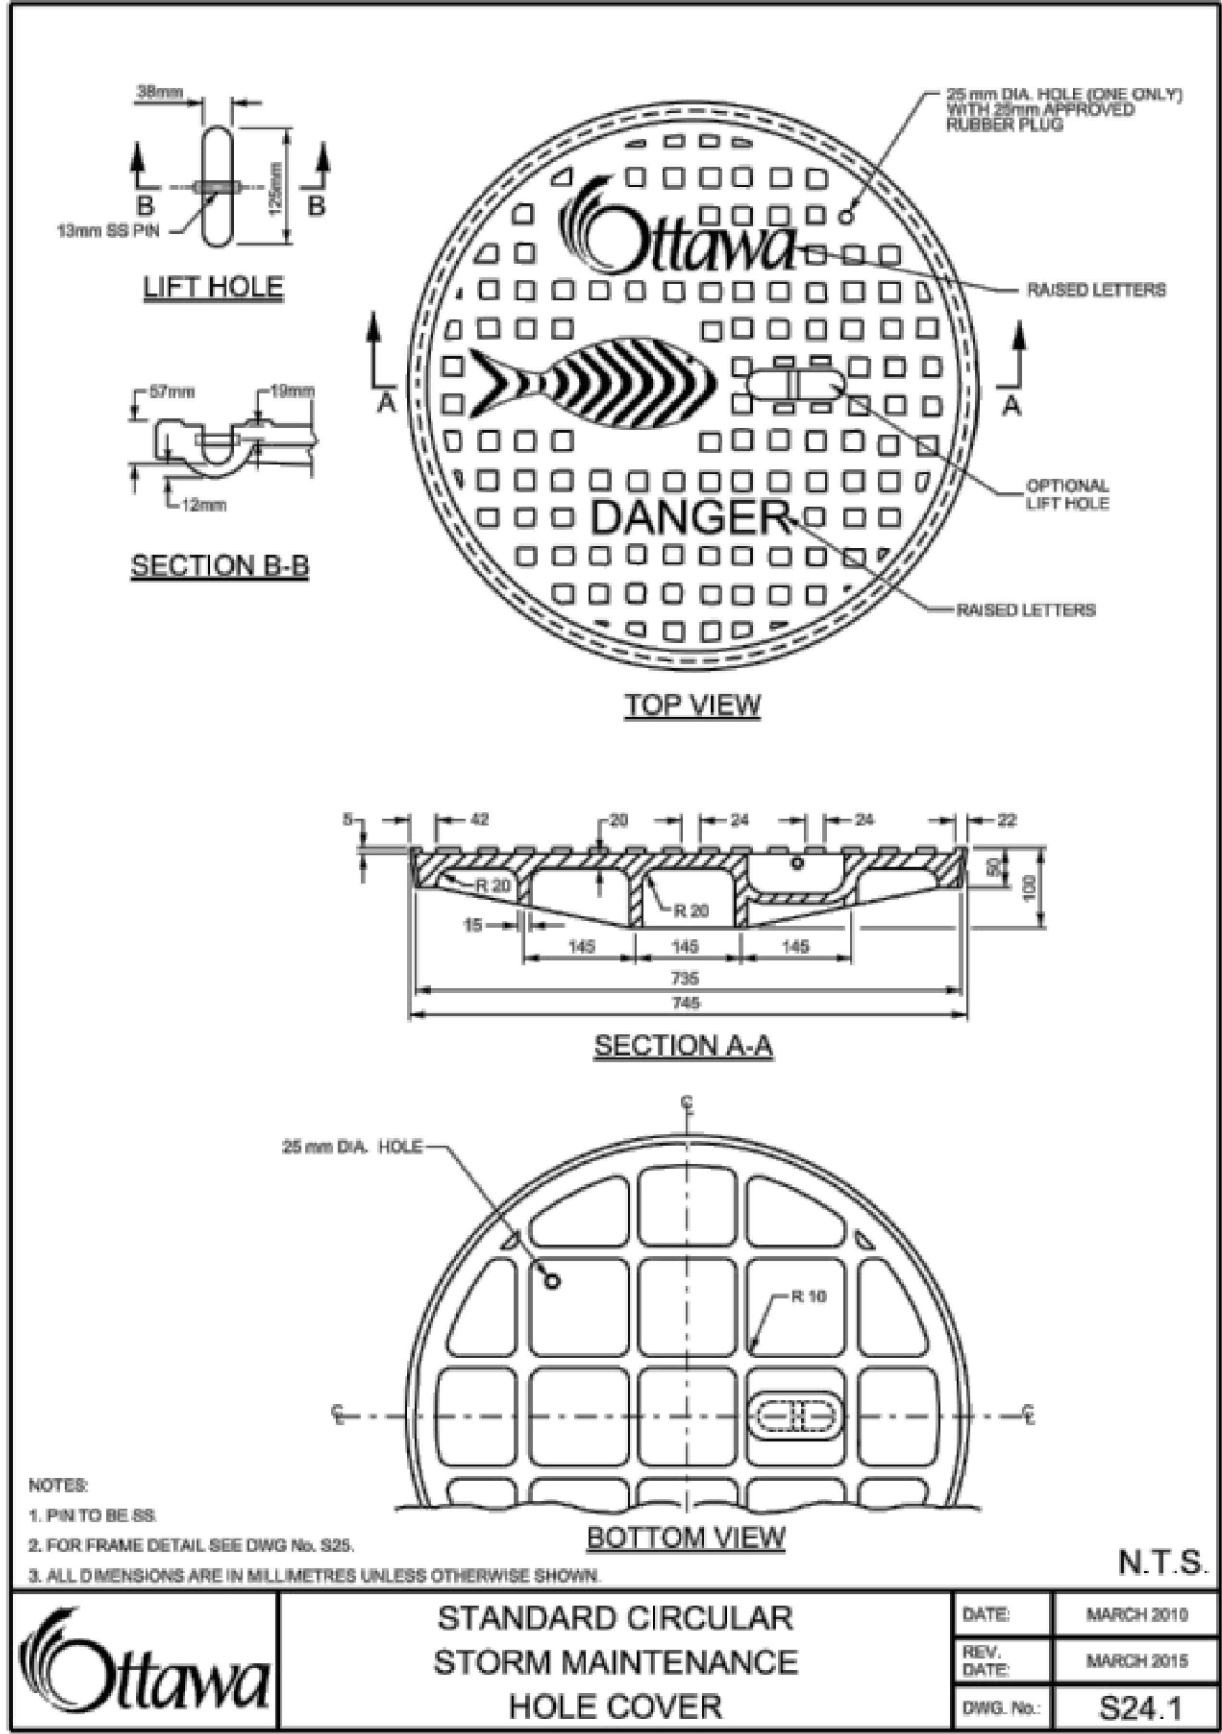
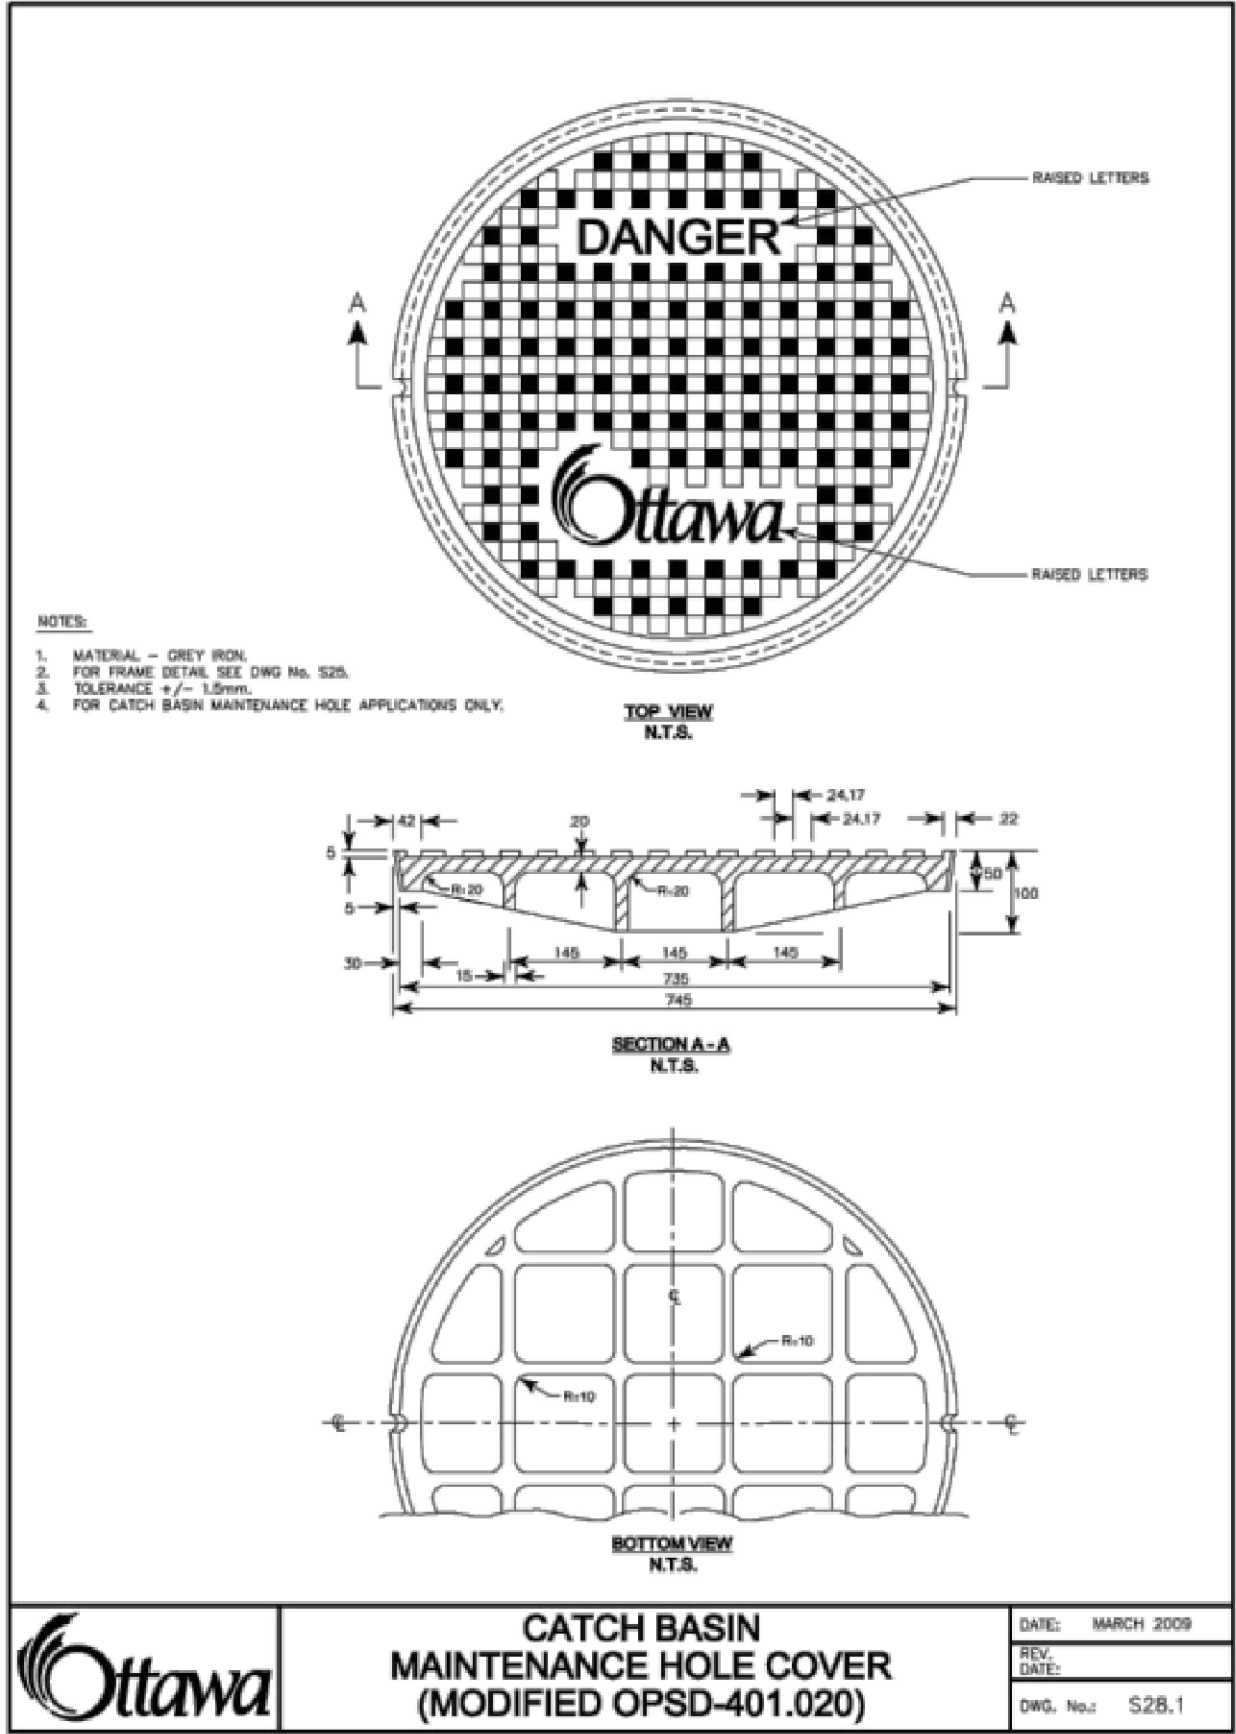
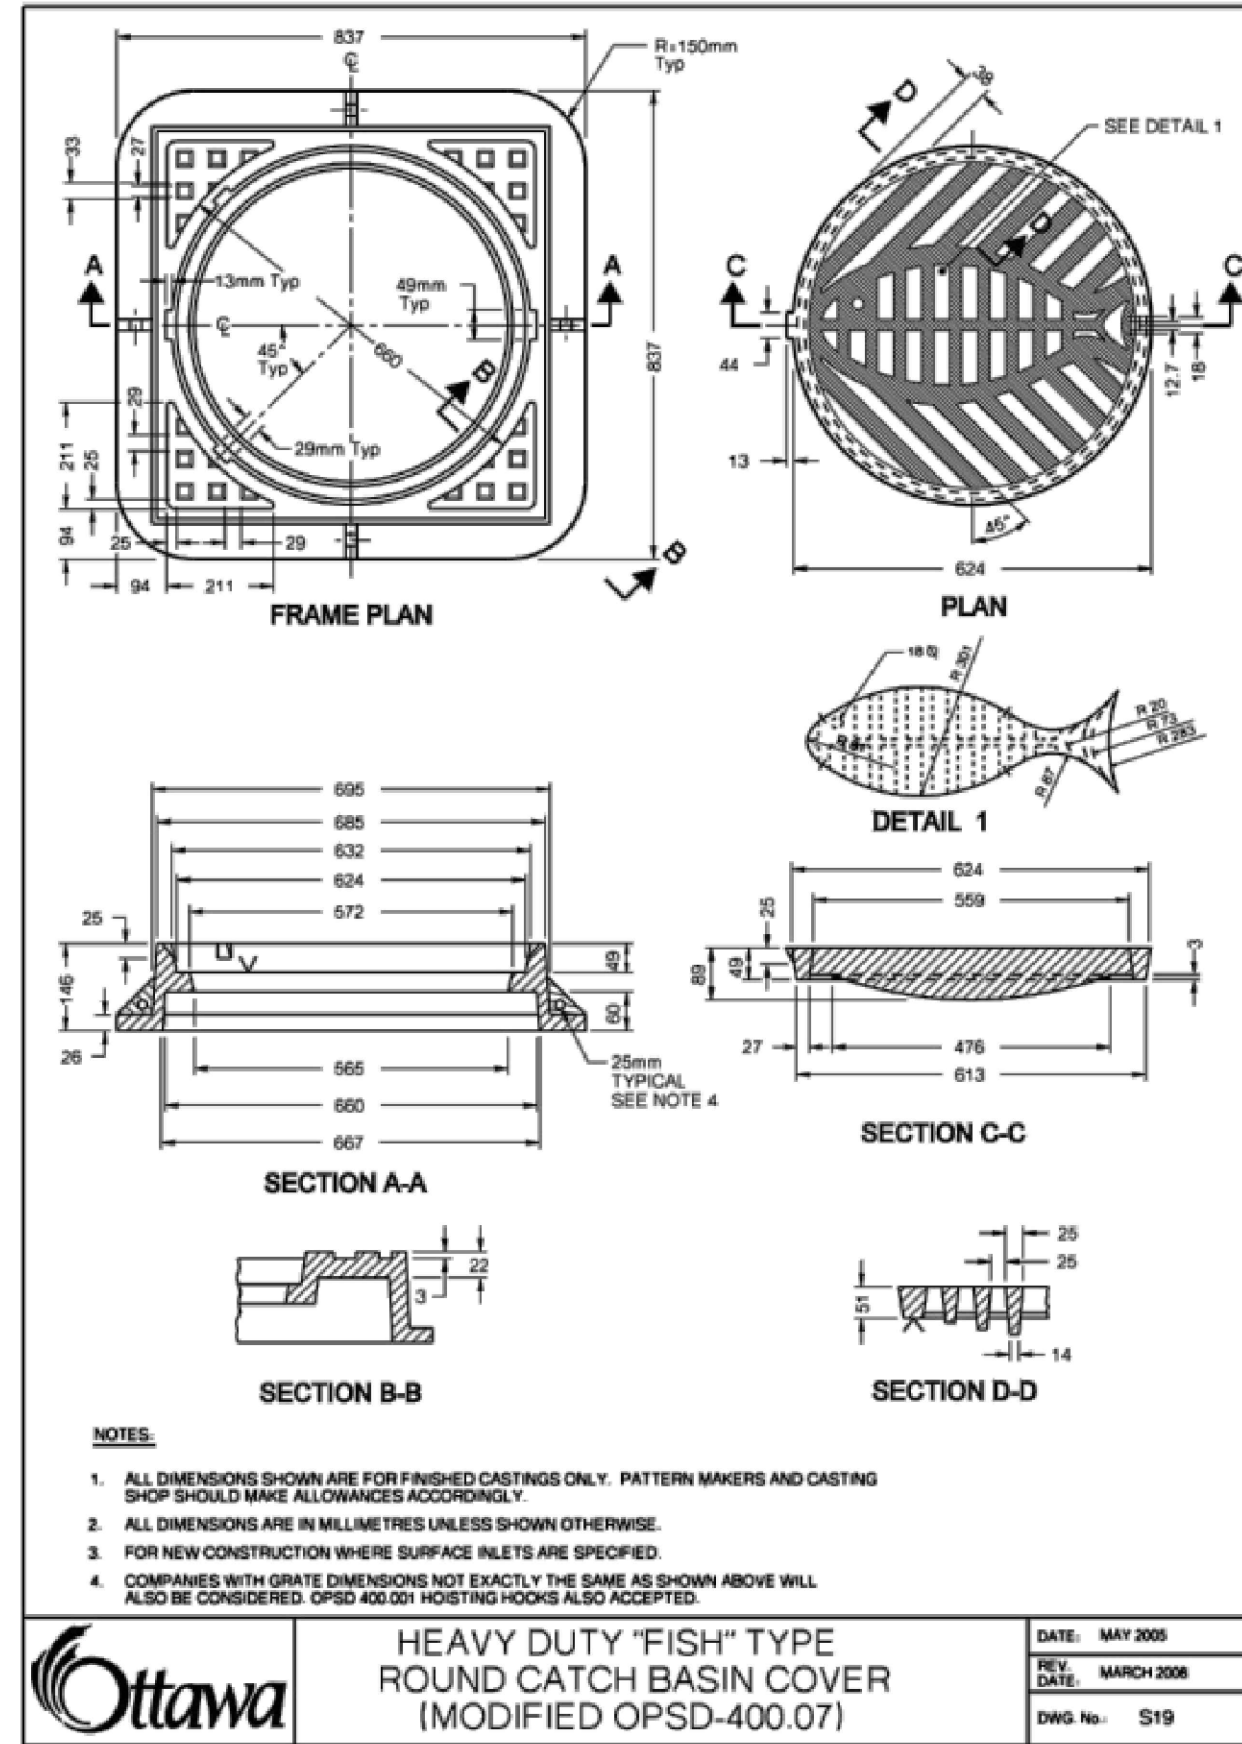


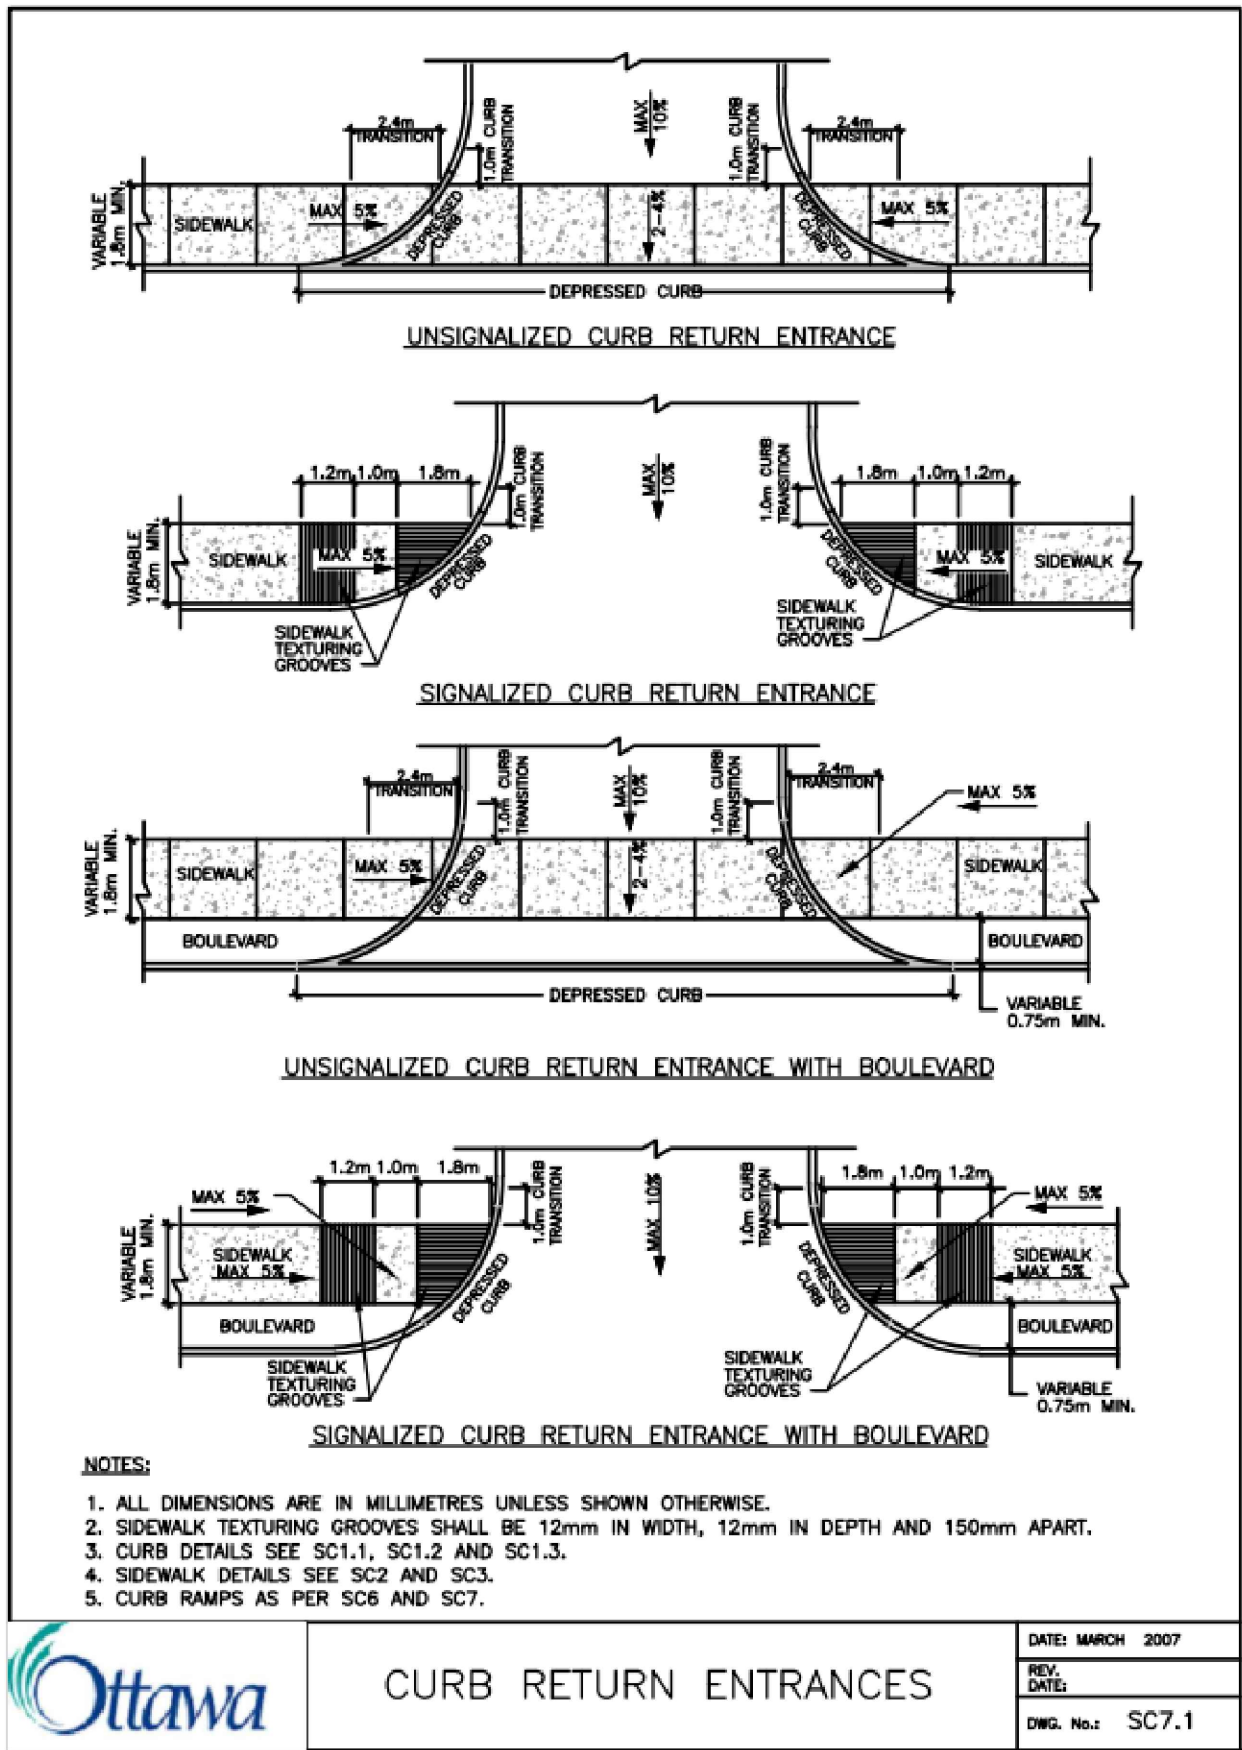

KEY PLAN
NTS


- GENERAL NOTES
1. VERIFY ALL DIMENSIONS PRIOR TO CONSTRUCTION.
 2. DO NOT SCALE DRAWINGS.
 3. REPORT ALL DISCOVERIES OF ERRORS, OMISSIONS OR DISCREPANCIES TO THE DESIGN ENGINEER AS APPLICABLE.
 4. USE ONLY LATEST REVISED DRAWINGS OR THOSE THAT ARE MARKED "ISSUED FOR CONSTRUCTION".
 5. DESIGN AND CONSTRUCTION OF THIS PROJECT SHALL COMPLY WITH THE PROVINCIAL AND LOCAL BUILDING CODES LATEST EDITION.
 6. ALL WORKS AND MATERIALS USED SHALL COMPLY AS REQUIRED BY THE BUILDING CODE LATEST EDITION.
 7. THIS DRAWING SHALL BE READ IN CONJUNCTION WITH ALL RELEVANT DRAWINGS & SPECIFICATIONS.
 8. EVERYTHING IS TO BE CONSIDERED NEW UNLESS SPECIFIED EXISTING OTHERWISE.

REVISION TABLE		
REV.	DESCRIPTION	DRAWN / APP'D. DATE

ISSUE TABLE		
TO	FOR	DATE
SUNCOR	FOR REVIEW	30 OCT '25
CITY	FOR SPA	17 DEC '25

METRIC

ALL DIMENSIONS ARE IN MILLIMETRES U.N.O. CONTRACTOR TO CHECK/VERIFY ALL DIMENSIONS PRIOR TO COMMENCEMENT OF WORK. ALL DISCREPANCIES TO BE REPORTED TO THE PROJECT DESIGNER. DO NOT SCALE DRAWINGS.

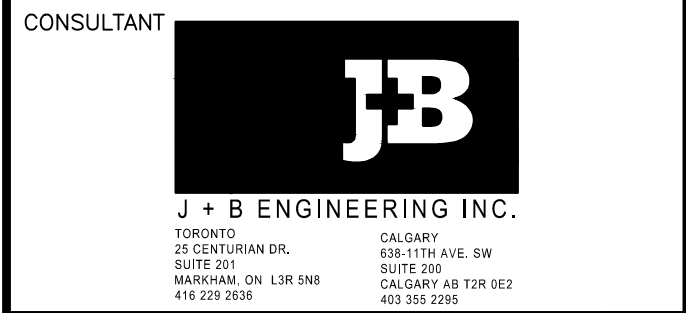

DRAWING TITLE:

NOTES AND DETAILS 2

PROJECT:

4000 RIVERSIDE DRIVE
@ HUNT CLUB DRIVE
OTTAWA, ON

DRAWN BY:	CAD INFO: 1
DRAWING SCALE:	SHEET SIZE D (559 x 864)
DATE DRAWN: 2025-07-30	PETRO-CANADA 250272
CHECKED BY:	CONSULTANT
APPROVED BY: JS	PLOT SCALE 1:1
STD No./OUTLET No. 35197	PLOT CONFIGURATION
	SHEET No. P306