


M:\2008\108195\Subdivision\CAD\Planning\Concept Plans\Block305\108195-Blk305-CP.dwg, Sheet 8x11 Landscape, May 25, 2020 - 9:30am, wslbss

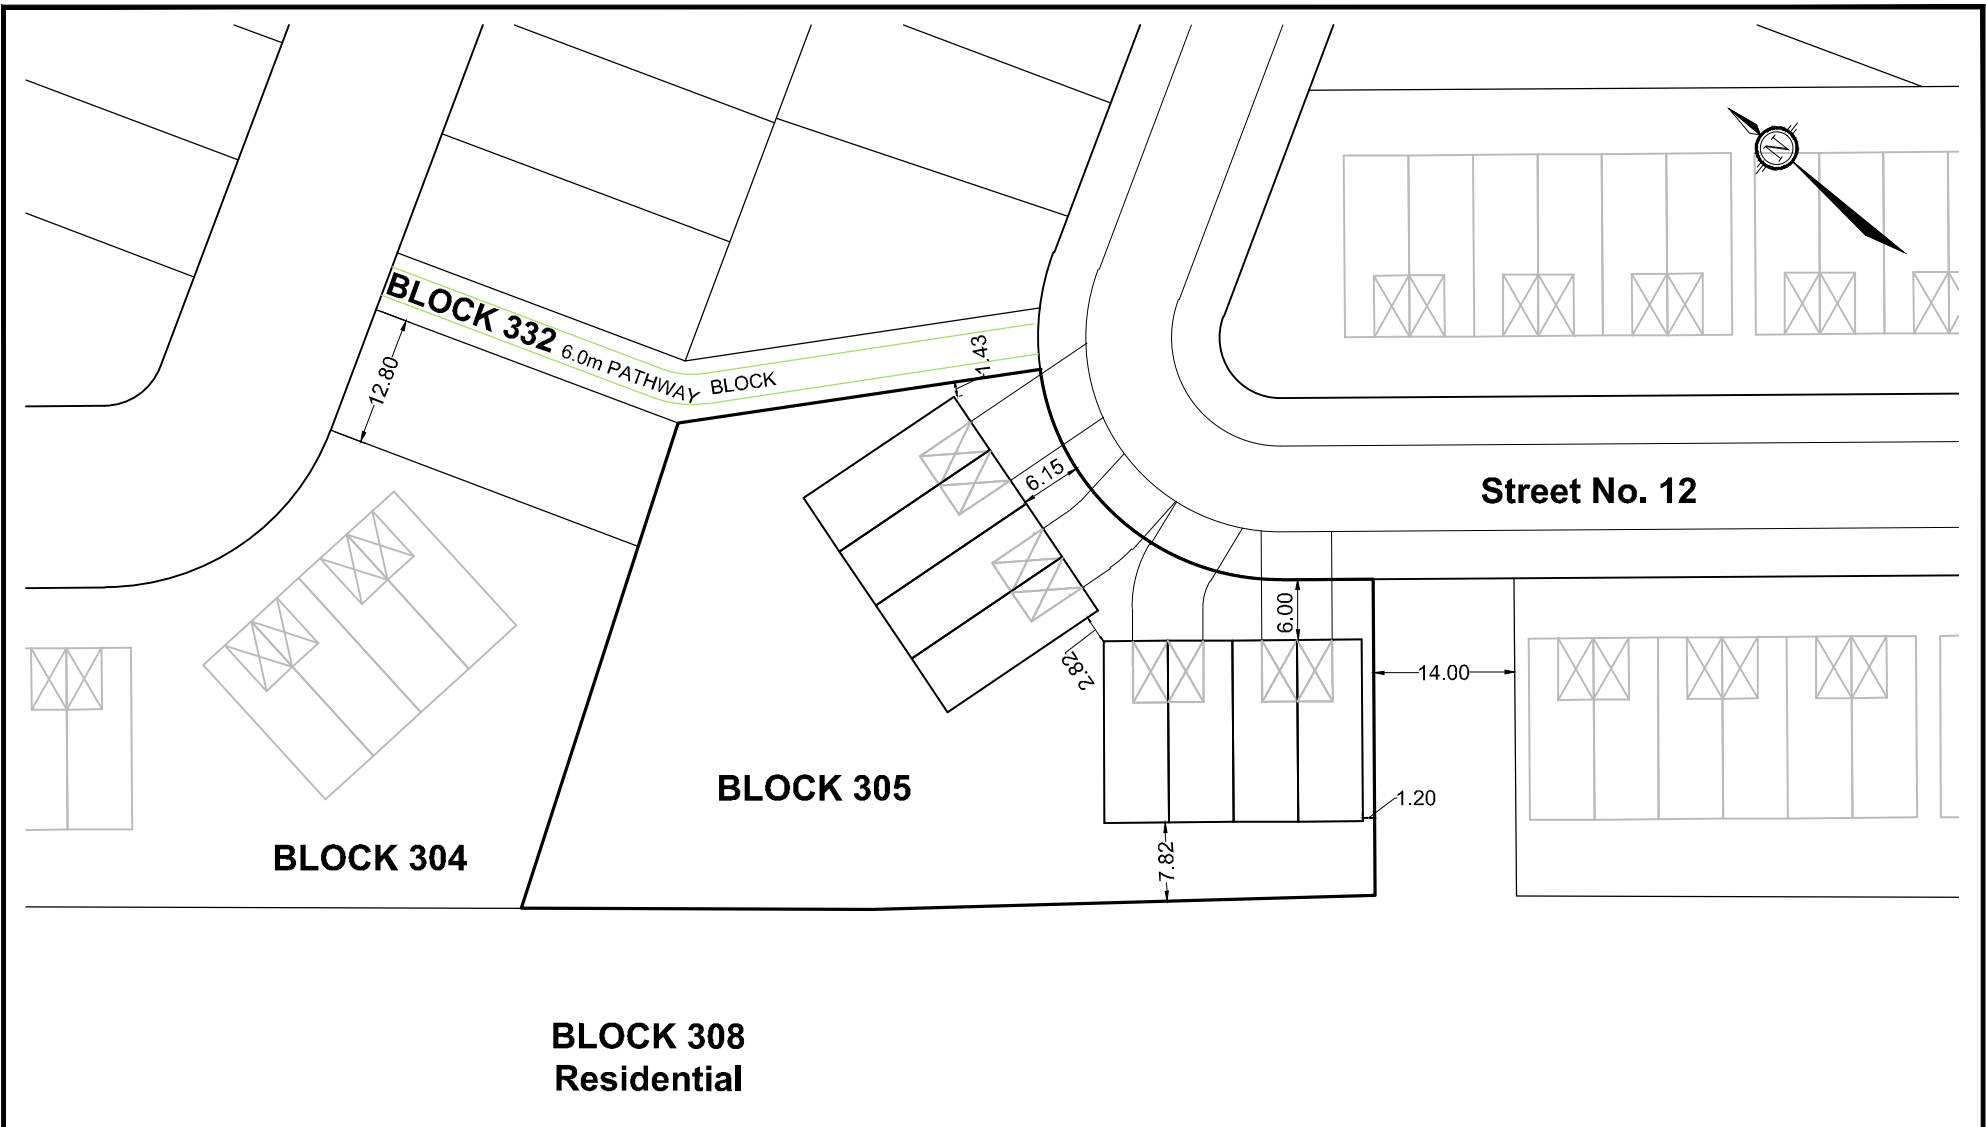

Engineers, Planners & Landscape Architects
 Suite 200, 240 Michael Cowpland Drive
 Ottawa, Ontario, Canada K2M 1P6

Telephone (613) 254-9643
 Facsimile (613) 254-5867
 Website www.novatech-eng.com

DEL SUBDIVISION

TOWNHOME BLOCKS
 305 - CONCEPT PLAN



DATE MAY 2020	JOB 108195	FIGURE Concept
------------------	---------------	-------------------