


1 SITE BUILDING SECTION  
SCALE 1/64" = 1'-0"

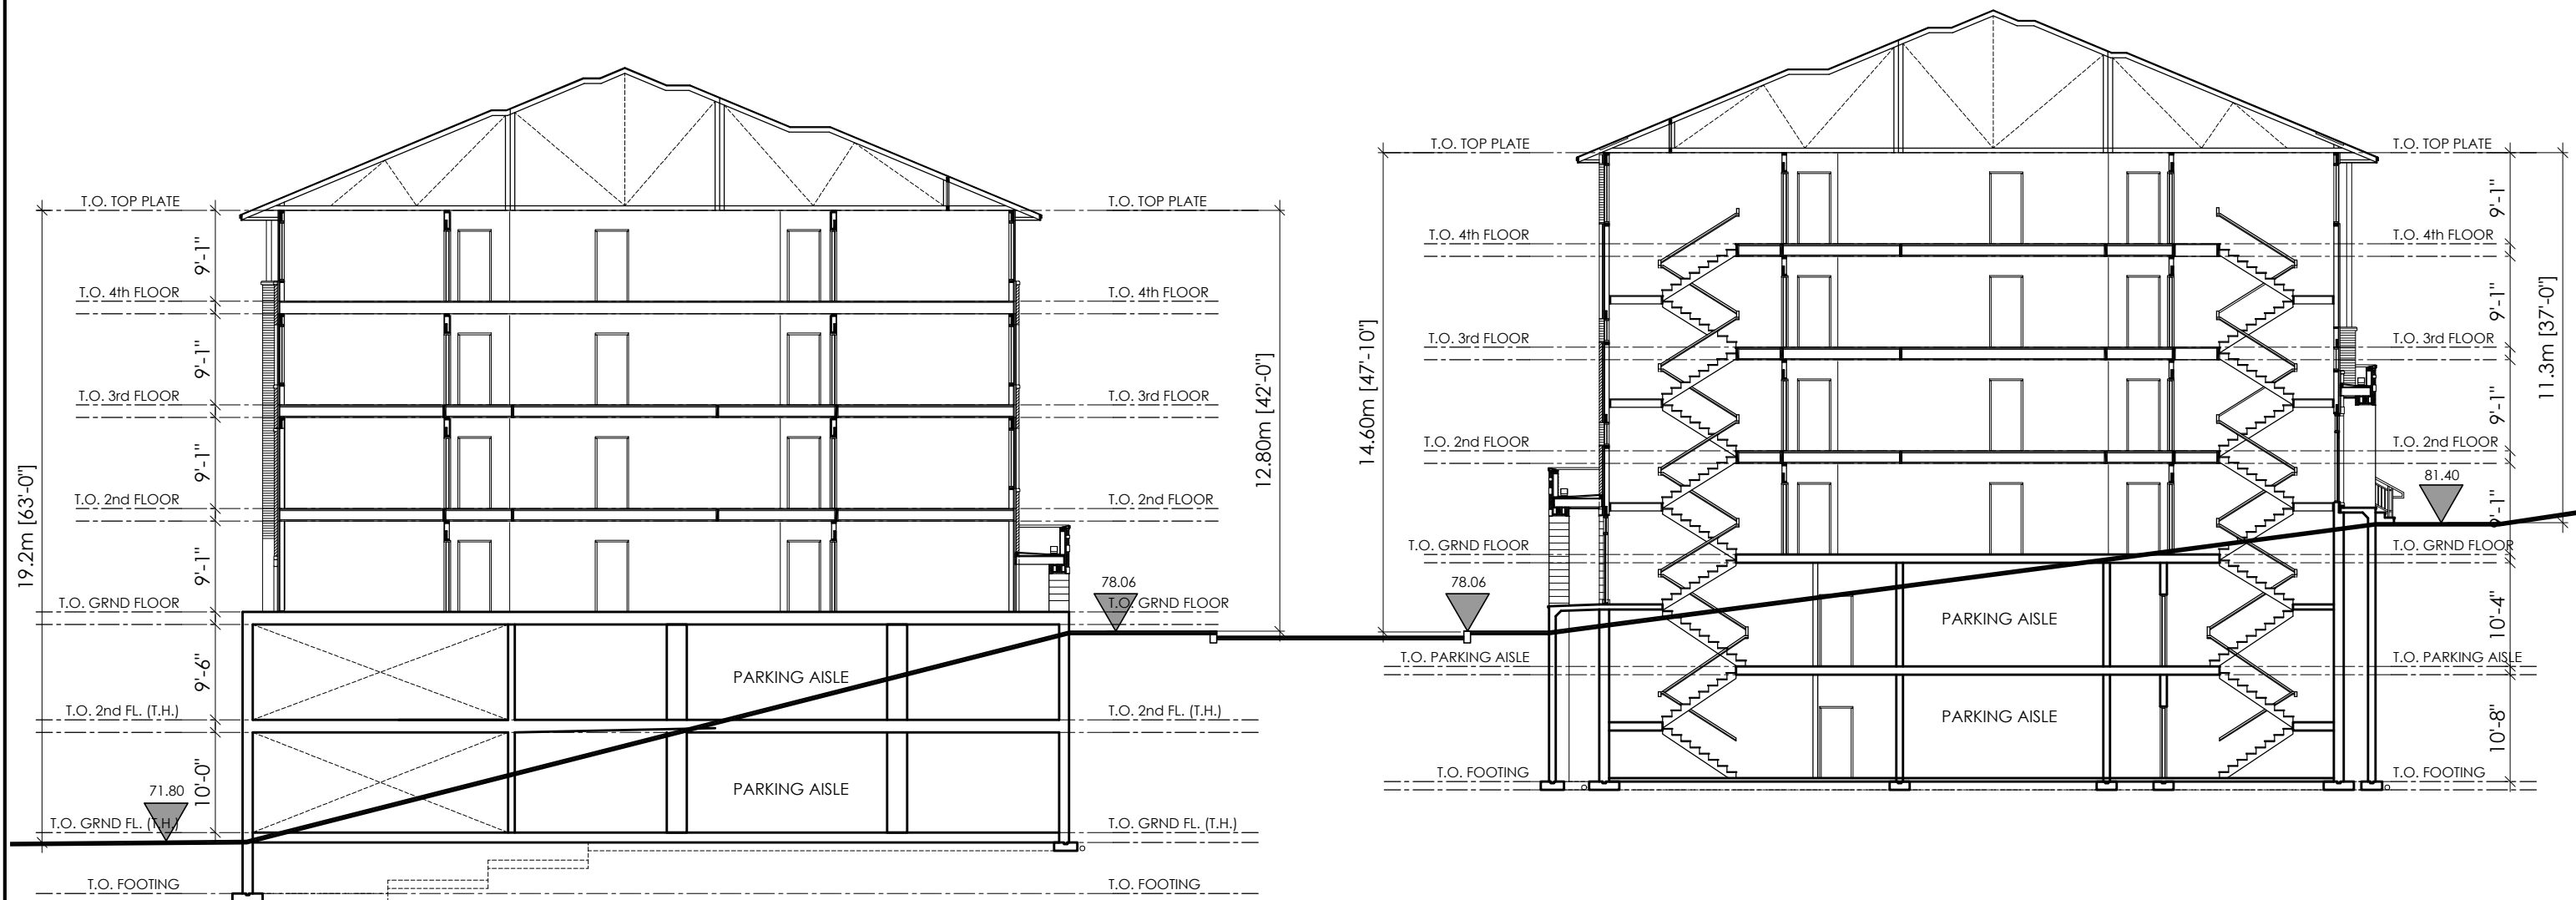

2 BUILDING SECTION  
SCALE 1/16" = 1'-0"

**M. David Blakely  
Architect Inc.**  
2200 Prince of Wales Dr. Suite 101 Nepean, Ontario  
Phone (613) 226-8811 Fax (613) 226-7942

- GENERAL NOTES:
- 1 - THE CONTRACTOR IS RESPONSIBLE FOR CHECKING AND VERIFYING ALL DIMENSIONS, ANY DISCREPANCY MUST BE REPORTED TO M. DAVID BLAKELY ARCH. INC.
  - 2 - ALL WORK AND MATERIALS TO BE IN COMPLIANCE WITH ALL CODES, REGULATIONS, & BY-LAWS
  - 3 - ADDITIONAL DRAWINGS MAY BE ISSUED FOR
  - 4 - CLARIFICATION TO ASSIST THE PROPER EXECUTION OF WORK. SUCH DRAWINGS WILL HAVE THE SAME MEANING AND INTENT AS IF THEY WERE INCLUDED WITH THE PLANS IN CONTRACT DOCUMENTS
  - 5 - DO NOT SCALE DRAWINGS.
  - 6 - THIS DRAWING SHALL NOT BE USED OR COPIED WITHOUT THE AUTHORIZATION OF THE ARCHITECT
  - 7 - THIS DRAWING SHALL NOT BE USED FOR PERMIT OR CONSTRUCTION UNLESS THE DRAWING BEARS THE ARCHITECT'S SEAL AND SIGNATURE
  - 8 - THIS REPRODUCTION SHALL NOT BE ALTERED.

SEAL:

#	DATE	DESCRIPTION	INT.
1.	05/04/17	FOR REVIEW	SM
2.	10/04/17	FOR REVIEW	SM
3.			
4.			
5.			
6.			
7.			
8.			
9.			
10.			
11.			
12.			

REVISIONS

A - DETAIL NUMBER  
B - SHEET NUMBER (DETAIL REQUIRED)  
C - SHEET NUMBER (DETAIL LOCATION)

PROJECT:  
OLD MONTREAL ROAD  
OTTAWA, ONTARIO

CLIENT:  
 **PHOENIX HOMES**  
18A Bentley Ave Ottawa, ON K2E 6T8

DRAWING TITLE:  
**SECTIONS**

DATE: APR., 2018. SCALE: AS NOTED SHEET #: SKA-1

DRAWN BY: SBM CHECKED: MDB