



PROPOSED 2.0m CONCRETE SIDEWALK

NEW SITE ENTRANCE

PROPOSED 2.0m CYCLE TRACK

STREET TWO (PROPOSED PUBLIC STREET)

PROPOSED RIGHT TURN LANE

OLD MONTREAL ROAD






PROPOSED 2.0m PAVED SHOULDER


PROPOSED 1.5m ASPHALT PATHWAY

PROPOSED DEVELOPMENT
(1154-1208 OLD MONTREAL ROAD)

OHW

LEGEND:

-  AREA OF PROPOSED ROADWAY WIDENING
-  PROPOSED PAVED SHOULDER
-  PROPOSED ASPHALT SIDEWALK
-  PROPOSED CONCRETE SIDEWALK
-  PROPOSED STOP CONTROL

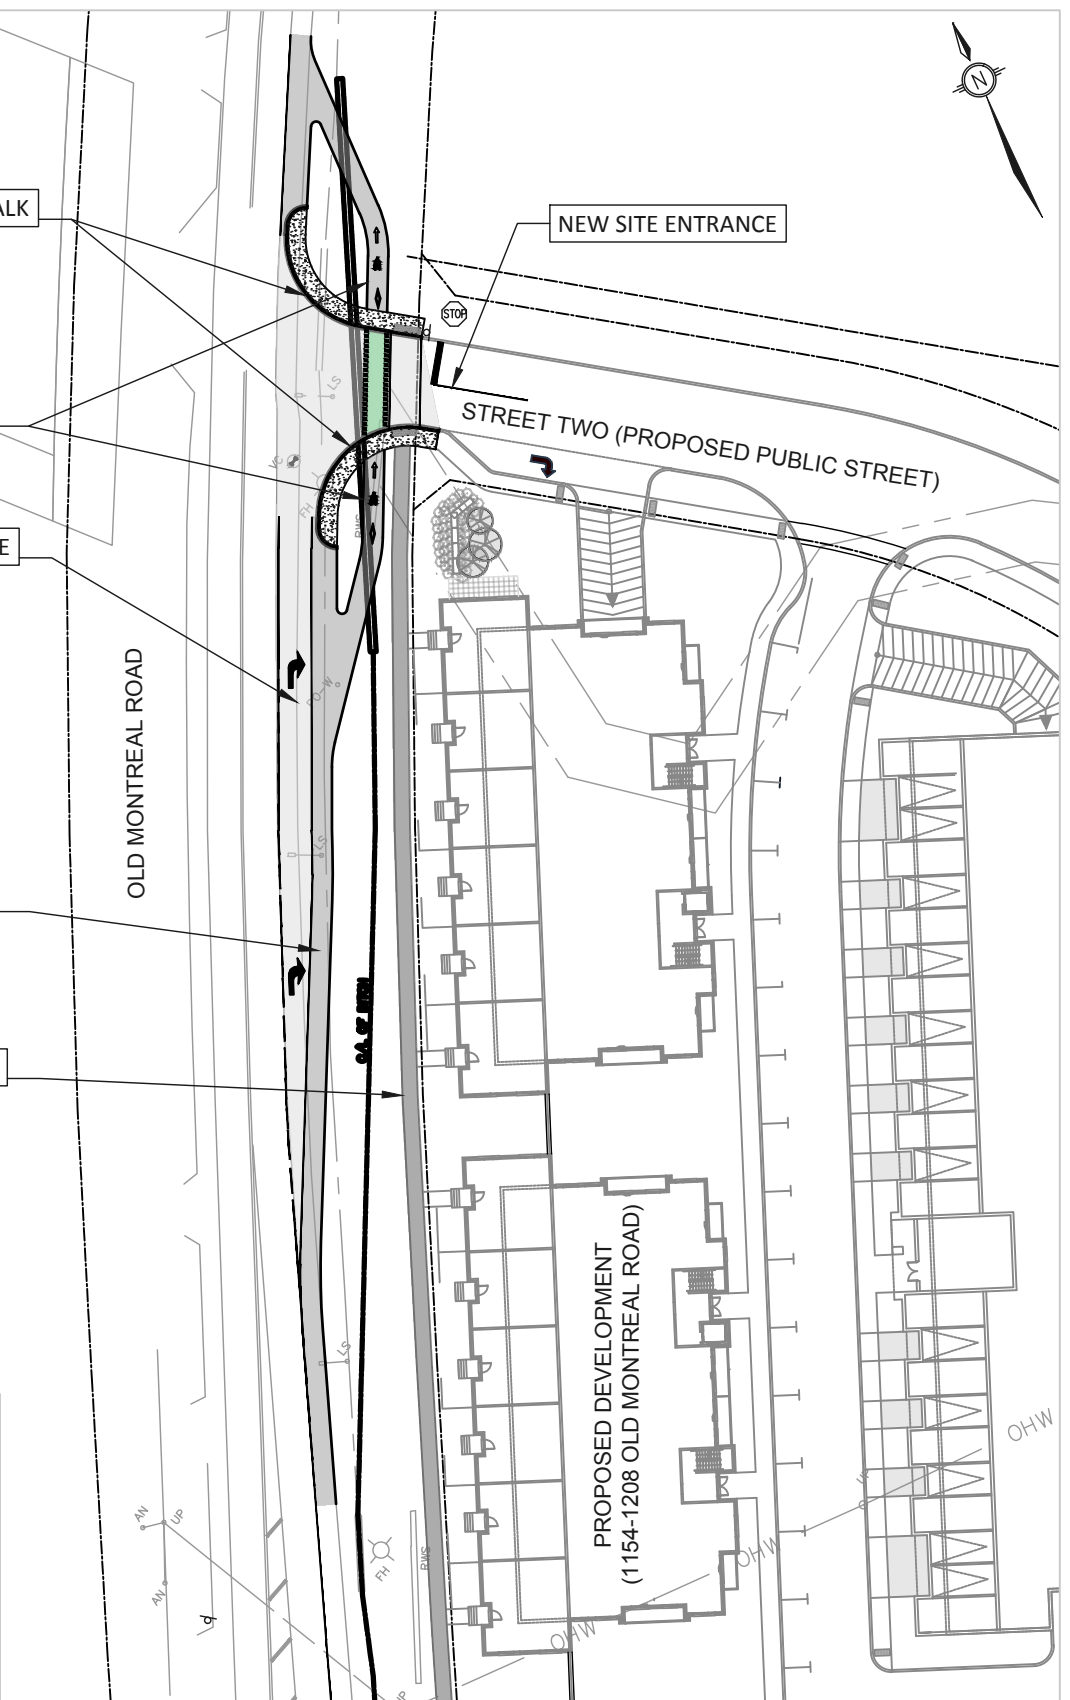

PLANNING AND GROWTH
MANAGEMENT

PROPOSED ROADWAY
MODIFICATIONS

**OLD MONTREAL ROAD
MODIFICATIONS (DRAFT)**

Transportation Engineering Services

Approved By:

Drawing No.:

Completed By:

IBI GROUP

RMA-2021-TPD-XXXX

Scale:

N.T.S.

Date:

JULY 2021