





5 TYPICAL TOWNHOME BLOCK ELEVATION  
A1 SCALE: 1:200

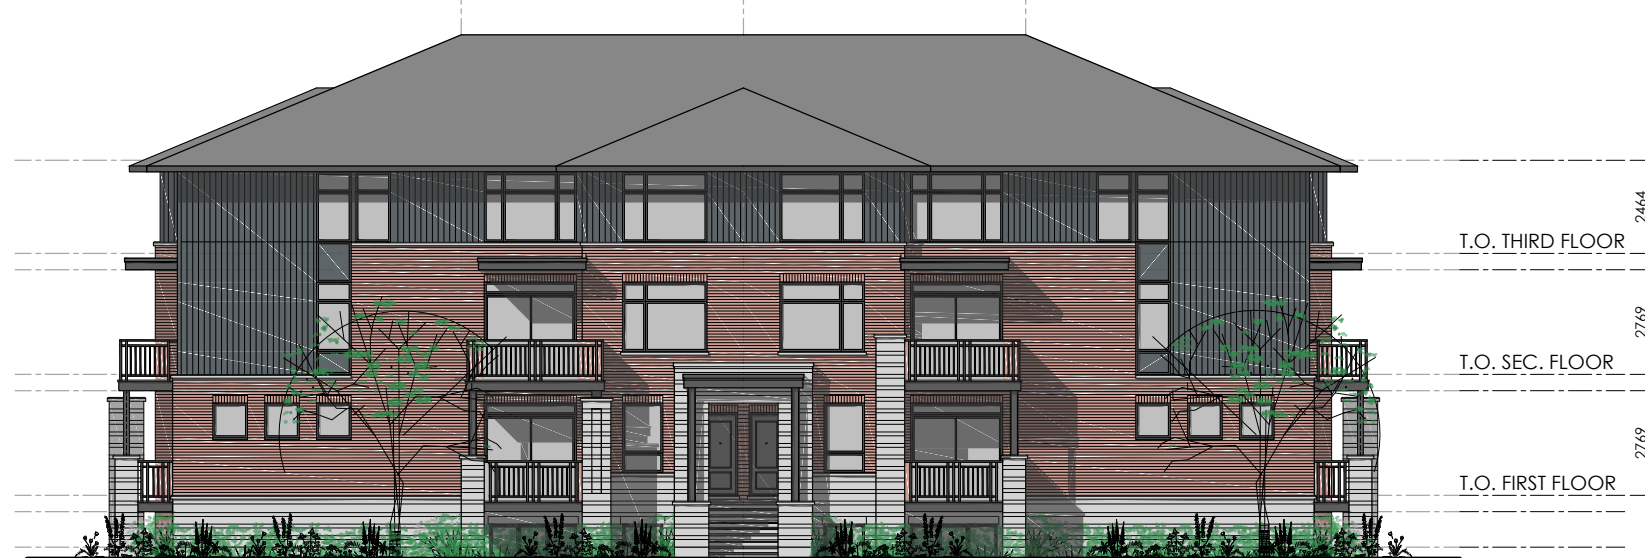

4 TYPICAL STACKED TOWNHOMES ELEVATION  
A1 SCALE: 1:200

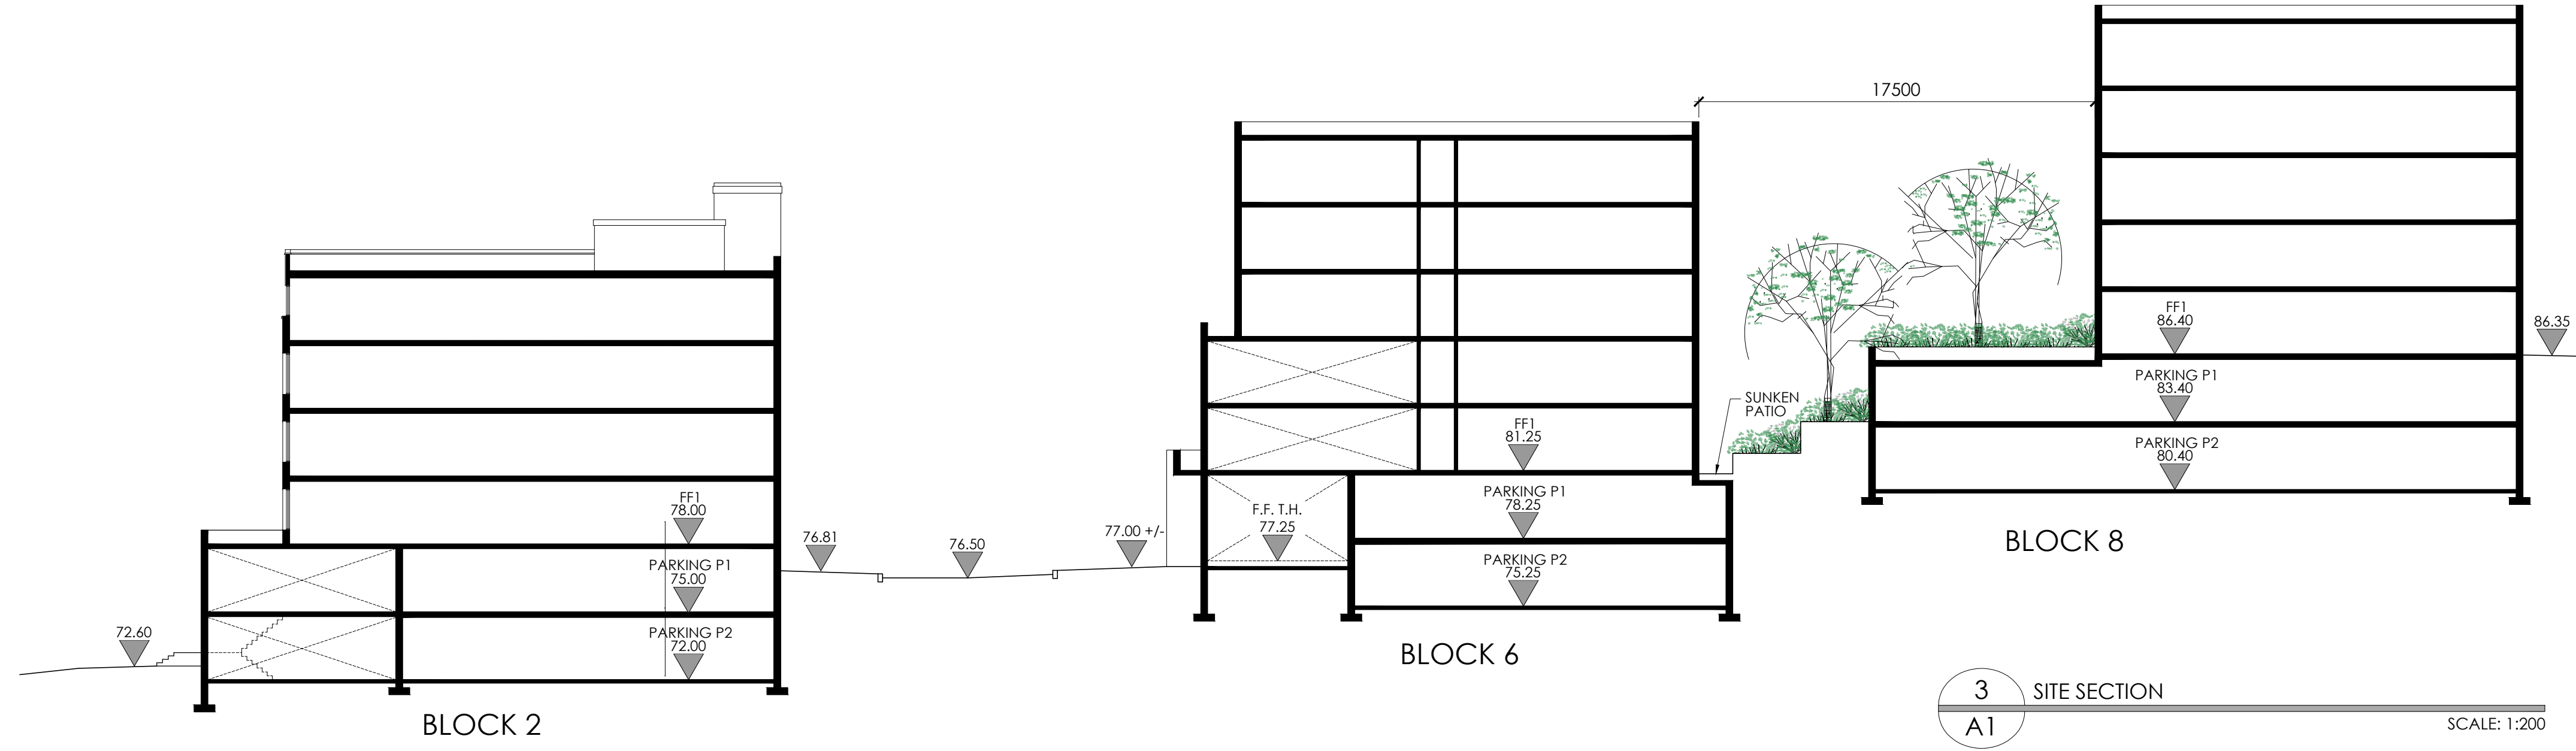

3 SITE SECTION  
A1 SCALE: 1:200



2 BLOCK 6 ELEVATION  
A1 (BLOCK 7 SIMILAR) SCALE: 1:200



1 STREETSCAPE ELEVATION  
A1 BLOCKS 1,2,&3 (BLOCK 4 SIMILAR) SCALE: 1:200

**M. David Blakely  
Architect Inc.**  
2333 Prince of Wales Dr. Suite 101 Ottawa, Ontario  
Phone (613) 226-8811 Fax (613) 226-7942 K2E 6Z9

**GENERAL NOTES:**  
1. THE CONTRACTOR IS RESPONSIBLE FOR CHECKING AND VERIFYING ALL DIMENSIONS. ANY DISCREPANCY MUST BE REPORTED TO M. DAVID BLAKELY ARCHITECT INC.  
2. ALL WORK AND MATERIALS TO BE IN COMPLIANCE WITH ALL CODES, REGULATIONS, & BY-LAWS.  
3. ADDITIONAL DRAWINGS MAY BE ISSUED FOR CLARIFICATION TO ASSIST THE PROPER EXECUTION OF WORK. SUCH DRAWINGS WILL HAVE THE SAME MEANING AND INTENT AS IF THEY WERE INCLUDED WITH THE PLANS IN CONTRACT DOCUMENTS.  
4. DO NOT SCALE DRAWINGS.  
5. THIS DRAWING SHALL NOT BE USED OR COPIED WITHOUT THE AUTHORIZATION OF THE ARCHITECT.  
6. THIS DRAWING SHALL NOT BE USED FOR PERMIT OR CONSTRUCTION UNLESS THE DRAWING BEARS THE ARCHITECT'S SEAL AND SIGNATURE.

12.				24.			
11.				23.			
10.				22.			
9.				21.			
8.				20.			
7.				19.			
6.				18.			
5.				17.			
4.				16.			
3.	09/02/21	TOWNHOME ELEVATIONS REVISED	MB	15.			
2.	25/11/20	FOR SUBMISSION	MB	14.			
1.	23/09/20	FOR CONSULTATION	MB	13.			
NO.	DATE	DESCRIPTION	INT.	NO.	DATE	DESCRIPTION	INT.

SEAL

DATE

12.				24.			
11.				23.			
10.				22.			
9.				21.			
8.				20.			
7.				19.			
6.				18.			
5.				17.			
4.				16.			
3.	09/02/21	TOWNHOME ELEVATIONS REVISED	MB	15.			
2.	25/11/20	FOR SUBMISSION	MB	14.			
1.	23/09/20	FOR CONSULTATION	MB	13.			
NO.	DATE	DESCRIPTION	INT.	NO.	DATE	DESCRIPTION	INT.

A  
B  
C

A - DETAIL NUMBER  
B - SHEET NUMBER (DETAIL REQUIRED)  
C - SHEET NUMBER (DETAIL LOCATION)

PROJECT: PROPOSED SUBDIVISION  
OLD MONTREAL ROAD  
OTTAWA, ONTARIO.

CLIENT: PHOENIX HOMES  
18A Bentley Ave Ottawa, ON K2E 6T8

DRAWING TITLE: BUILDING ELEVATIONS  
SITE SECTION

DATE: SEPT., 2020  
SCALE: 1:200  
SHEET NO.: A1

DRAWN BY: mdb  
CHECKED: MDB