

PLANNING AND GROWTH  
MANAGEMENT

**KEY PLAN**  
**PROPOSED ROADWAY MODIFICATIONS (DRAFT)**  
**MAPLE GROVE ROAD EXTENSION - ALON TO STITTSVILLE MAIN STREET**

Transportation Engineering Services

Approved By:

Drawing No.:

Completed By:

IBI GROUP


RMA-2018-TPD-046A

Scale:

N.T.S.

Date:

FEBRUARY 2021

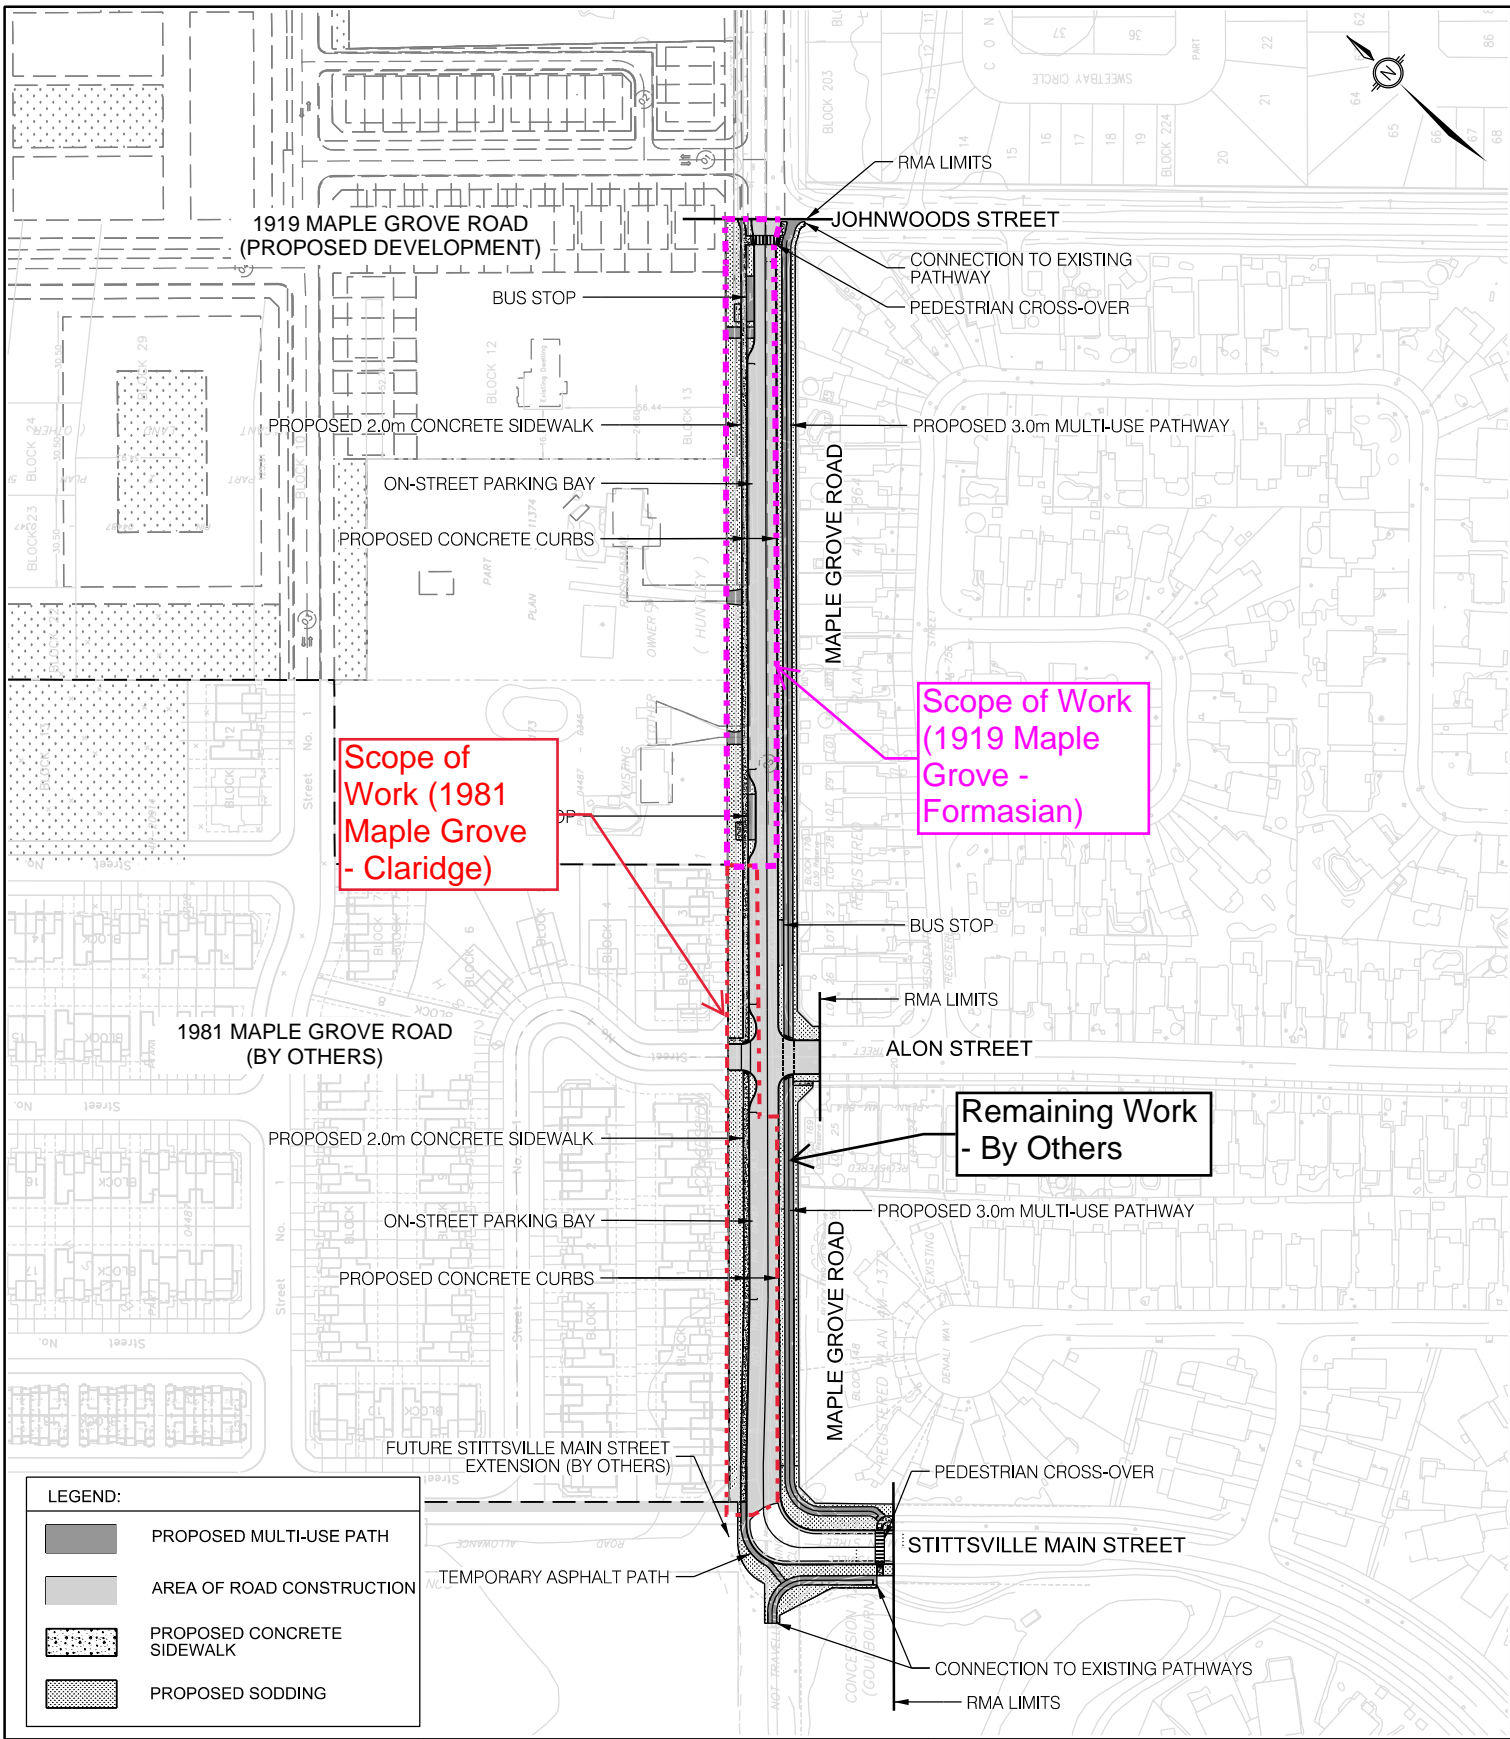

**LEGEND:**

	PROPOSED MULTI-USE PATH
	AREA OF ROAD CONSTRUCTION
	PROPOSED CONCRETE SIDEWALK
	PROPOSED SODDING



**PROPOSED ROADWAY  
MODIFICATIONS (DRAFT)**

**MAPLE GROVE ROAD  
EXTENSION -  
ALON TO STITTSVILLE  
MAIN STREET**

<b>Transportation Engineering Services</b>	
Approved By:	Drawing No.:
Completed By: <b>IBI GROUP</b>	<b>RMA-2018-TPD-046B</b>
Scale: N.T.S.	Date: <b>FEBRUARY 2021</b>