

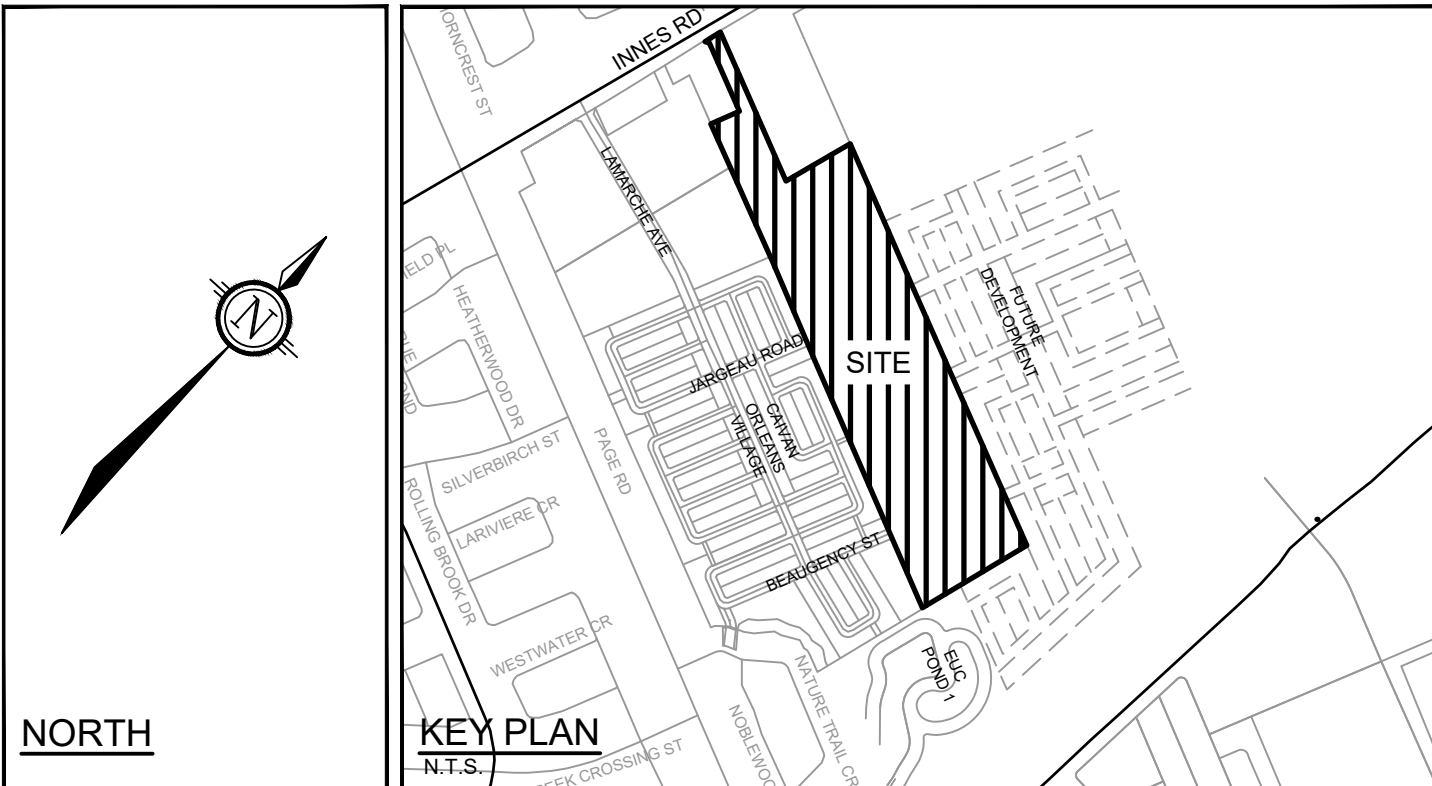


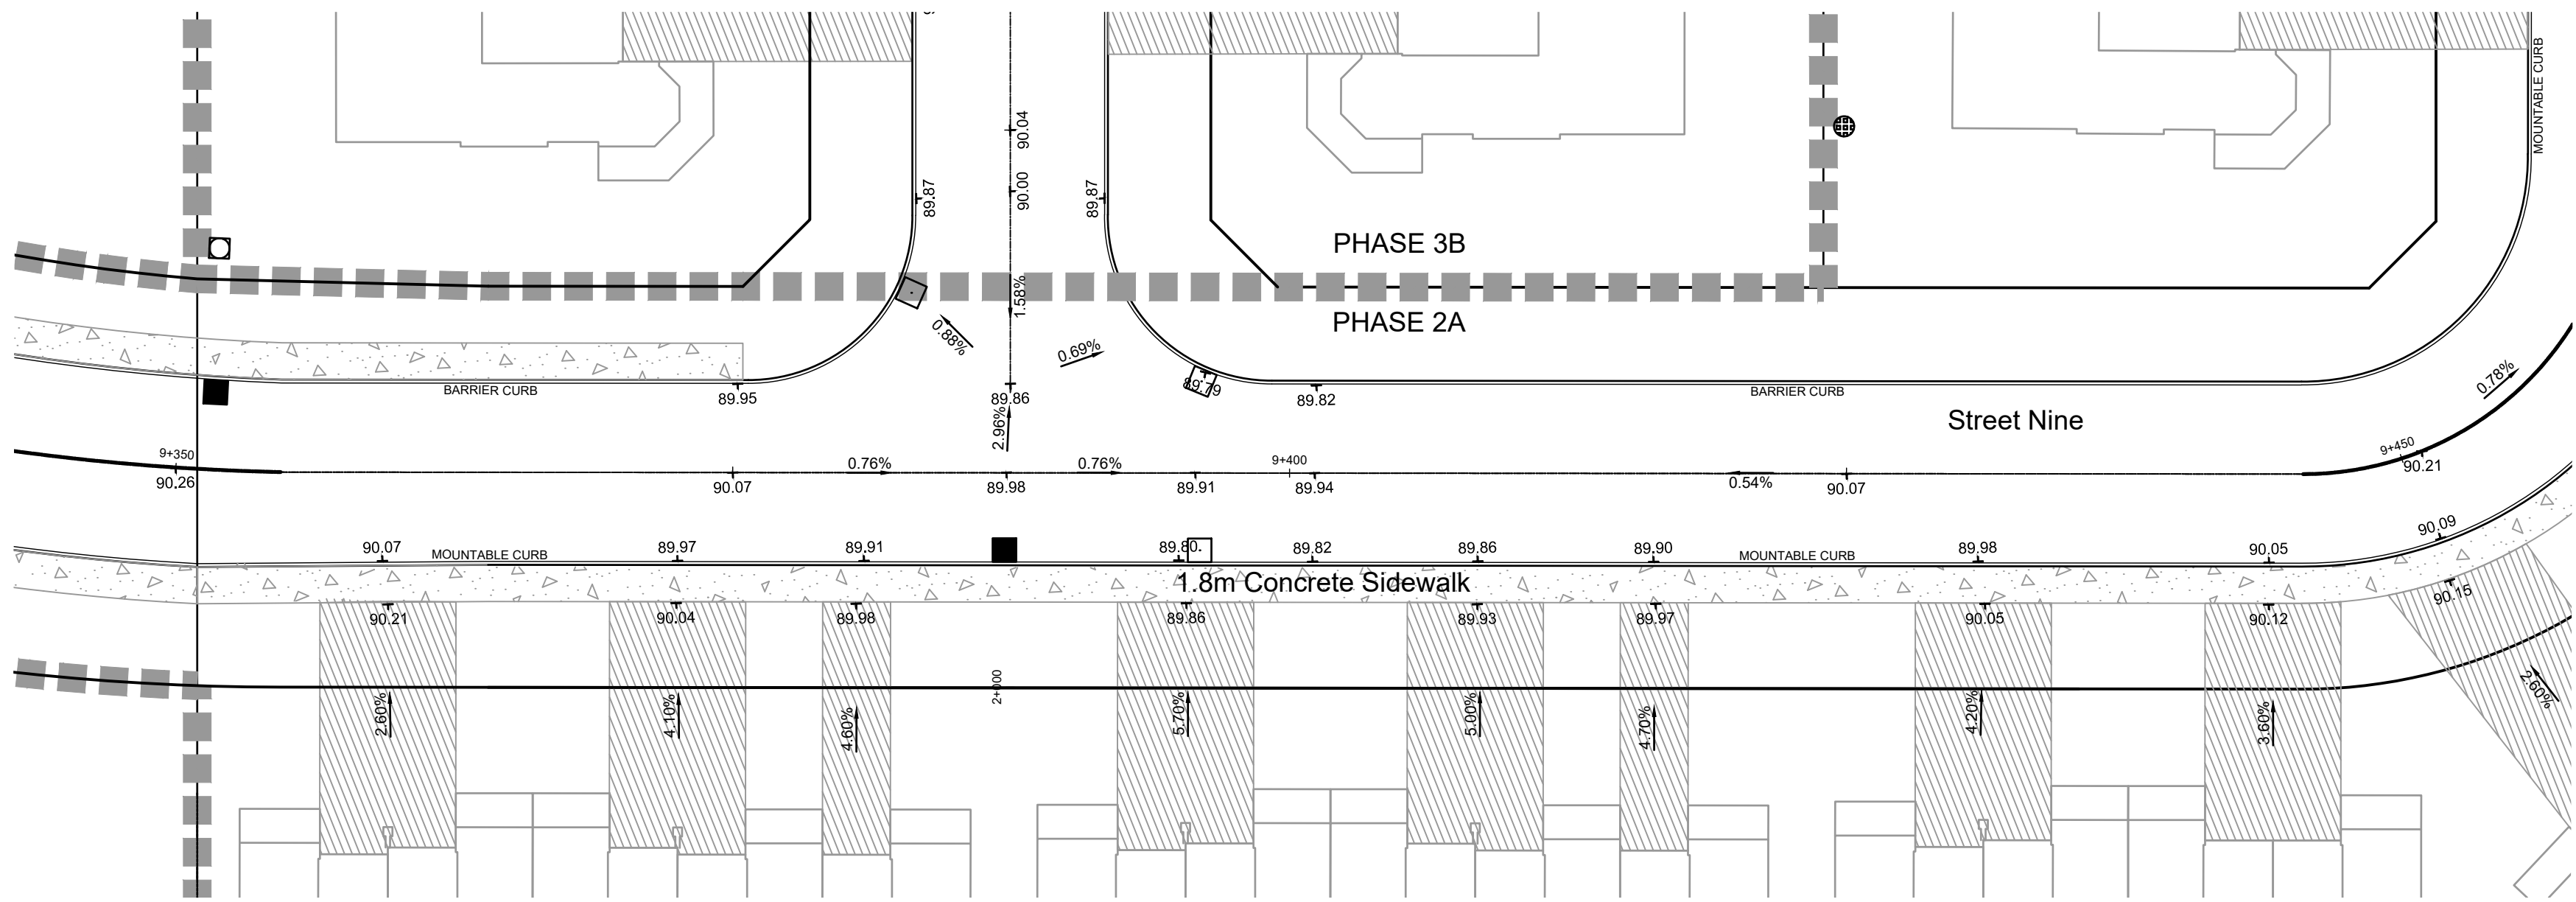


- LEGEND**
- 93.34 PROPOSED ELEVATION
 - 2.2% PROPOSED SLOPE
 - DEPRESSED CURB
 - CURB TRANSITION
 - MC MOUNTABLE CURB
 - BC BARRIER CURB
 - PROPOSED ROAD CATCHBASIN
 - PROPOSED 1.8m CONCRETE SIDEWALK
 - PROPOSED 3.0m ASPHALT PATH / EMERGENCY ACCESS ROUTE
 - PROPOSED DRIVEWAY
 - CMB PROPOSED COMMUNITY MAILBOX

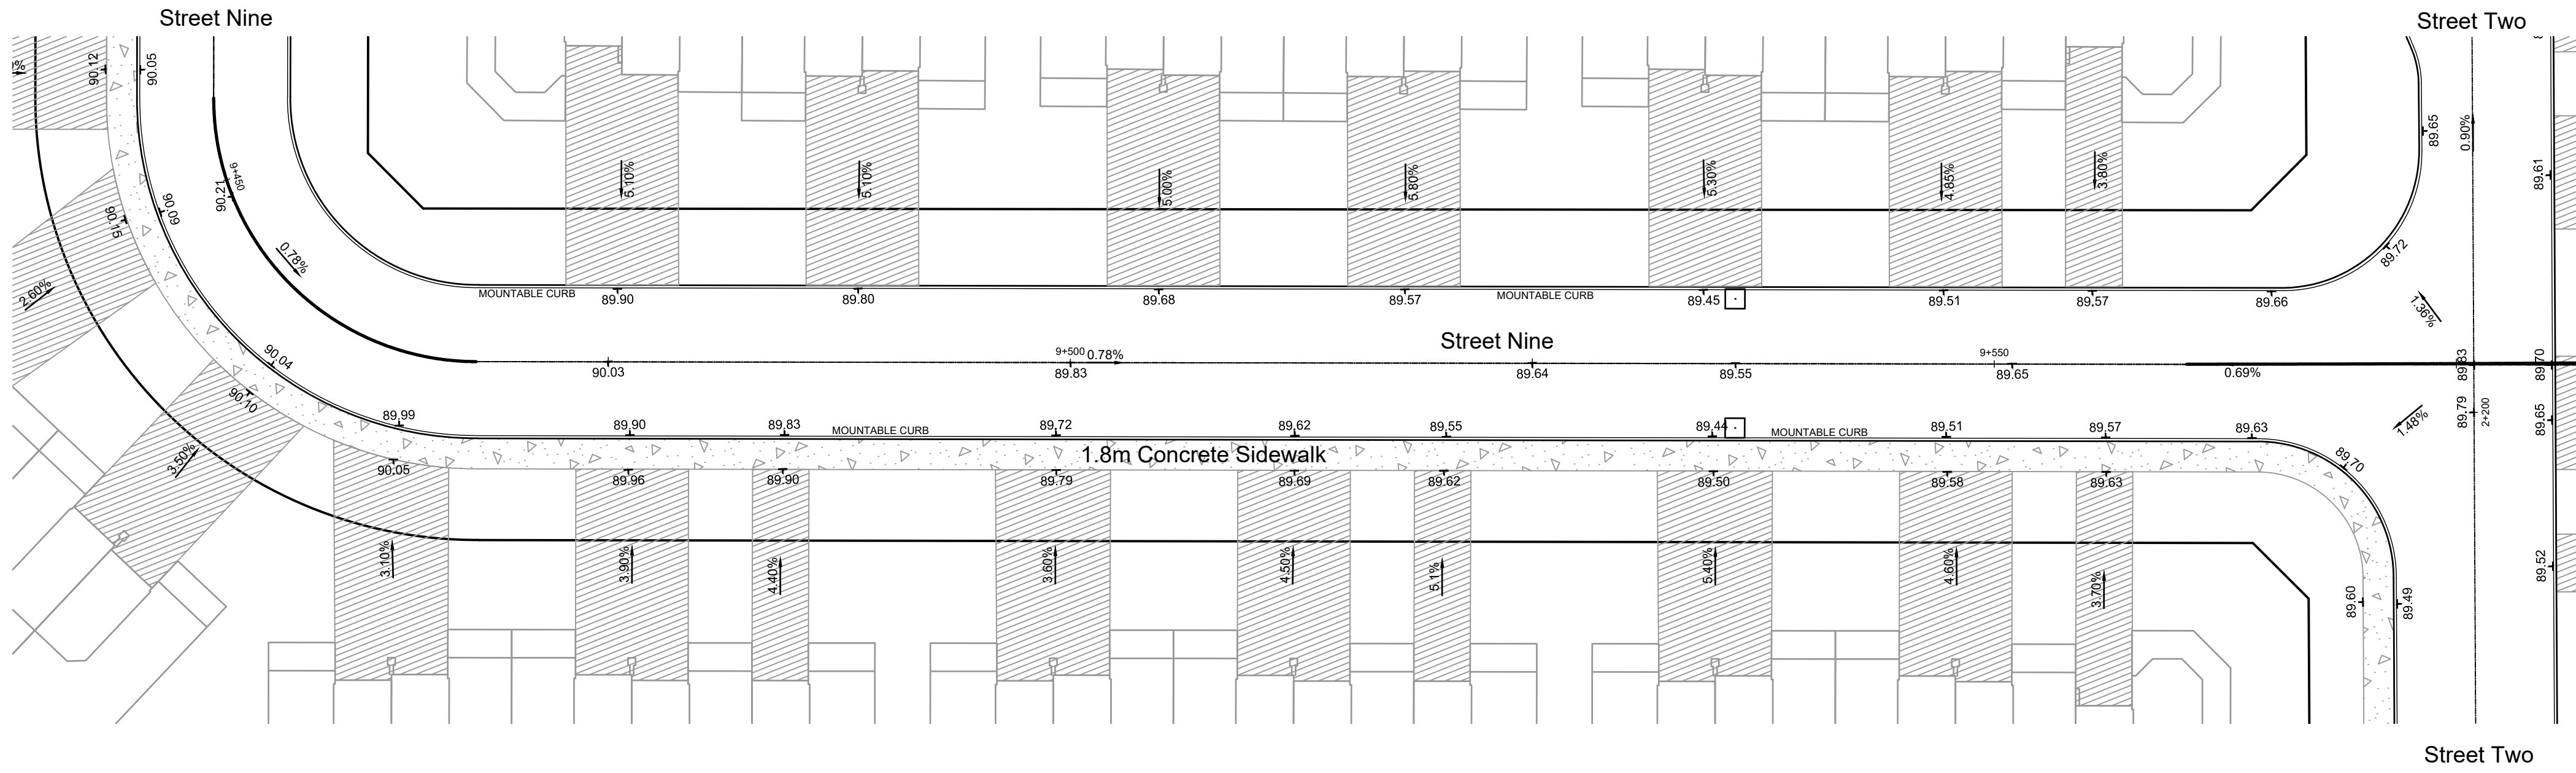

NOTE:
THE POSITION OF ALL POLE LINES, CONDUITS,
WATERMANS, SEWERS AND OTHER
UNDERGROUND AND OVERGROUND UTILITIES AND
STRUCTURES IS NOT NECESSARILY SHOWN ON
THE CONTRACT DRAWINGS, AND WHERE SHOWN,
THE ACCURACY OF THE POSITION OF SUCH
UTILITIES AND STRUCTURES IS NOT GUARANTEED.
BEFORE STARTING WORK, DETERMINE THE EXACT
LOCATION OF ALL SUCH UTILITIES AND
STRUCTURES AND ASSUME ALL LIABILITY FOR
DAMAGE TO THEM.

PRELIMINARY

No.	REVISION	DATE	BY
2.	REVISED AND REISSUED FOR REVIEW	NOV 26/21	BHB
1.	ISSUED FOR REVIEW	JUNE 8/21	BHB

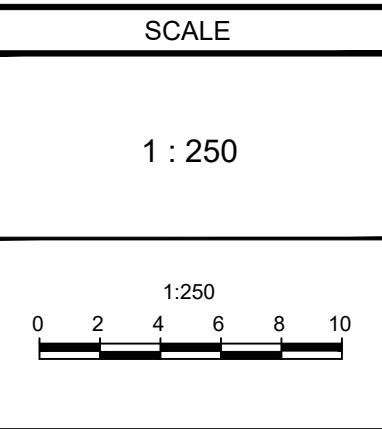

DESIGN	DJC
CHECKED	BCS
DRAWN	DJC
CHECKED	BCS
APPROVED	BHB

FOR REVIEW ONLY

118224-00

118224-00

NOVATECH

Engineers, Planners & Landscape Architects

Suite 200, 240 Michael Cowpland Drive
Ottawa, Ontario, Canada K2M 1P6

Telephone (613) 254-9643
Facsimile (613) 254-5867
Website www.novatech-eng.com

LOCATION CITY OF OTTAWA THE COMMONS	PROJECT No. 118224-00
DRAWING NAME PAVEMENT ELEVATIONS PLAN	REV REV # 2
	DRAWING No. 118224-PEL1

C:\projects\118224\118224-PEL.dwg, PEL 1, Nov 25, 2021, 6:23pm, hresd

D07-16-19-0027 #18535