

M:\2018\118224\CADD\Design\118224-XS.dwg, 118224-XS2, Jul 05, 2021 - 11:16am, breed

NOTE:
THE POSITION OF ALL POLE LINES, CONDUITS,
WATERMAINS, SEWERS AND OTHER
UNDERGROUND AND OVERGROUND UTILITIES AND
STRUCTURES IS NOT NECESSARILY SHOWN ON
THE CONTRACT DRAWINGS, AND WHERE SHOWN,
THE ACCURACY OF THE POSITION OF SUCH
UTILITIES AND STRUCTURES IS NOT GUARANTEED.
BEFORE STARTING WORK, DETERMINE THE EXACT
LOCATION OF ALL SUCH UTILITIES AND
STRUCTURES AND ASSUME ALL LIABILITY FOR
DAMAGE TO THEM.

PRELIMINARY

2.	ISSUED FOR REVIEW	JUNE 18/21	BHB	
1.	REVISED AND REISSUED FOR DRAFT PLAN APPROVAL	NOV 27/20	BHB	
No.	REVISION	DATE	BY	

SCALE

NTS

DESIGN	BR
CHECKED	BCS
DRAWN	BR
CHECKED	BCS
APPROVED	BHB

FOR REVIEW ONLY


NOVATECH
Engineers, Planners & Landscape Architects
Suite 200, 240 Michael Cowpland Drive
Ottawa, Ontario, Canada K2M 1P6
Telephone (613) 254-9643
Facsimile (613) 254-5867
Website www.novatech-eng.com

LOCATION
CITY OF OTTAWA
THE COMMONS

DRAWING NAME



CROSS SECTIONS - ROW

PROJECT No.	118224-00
REV	
REV # 2	
DRAWING No.	118224-XS2

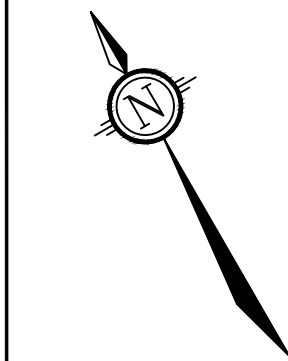


NORTH


KEY PLAN
N.T.S.

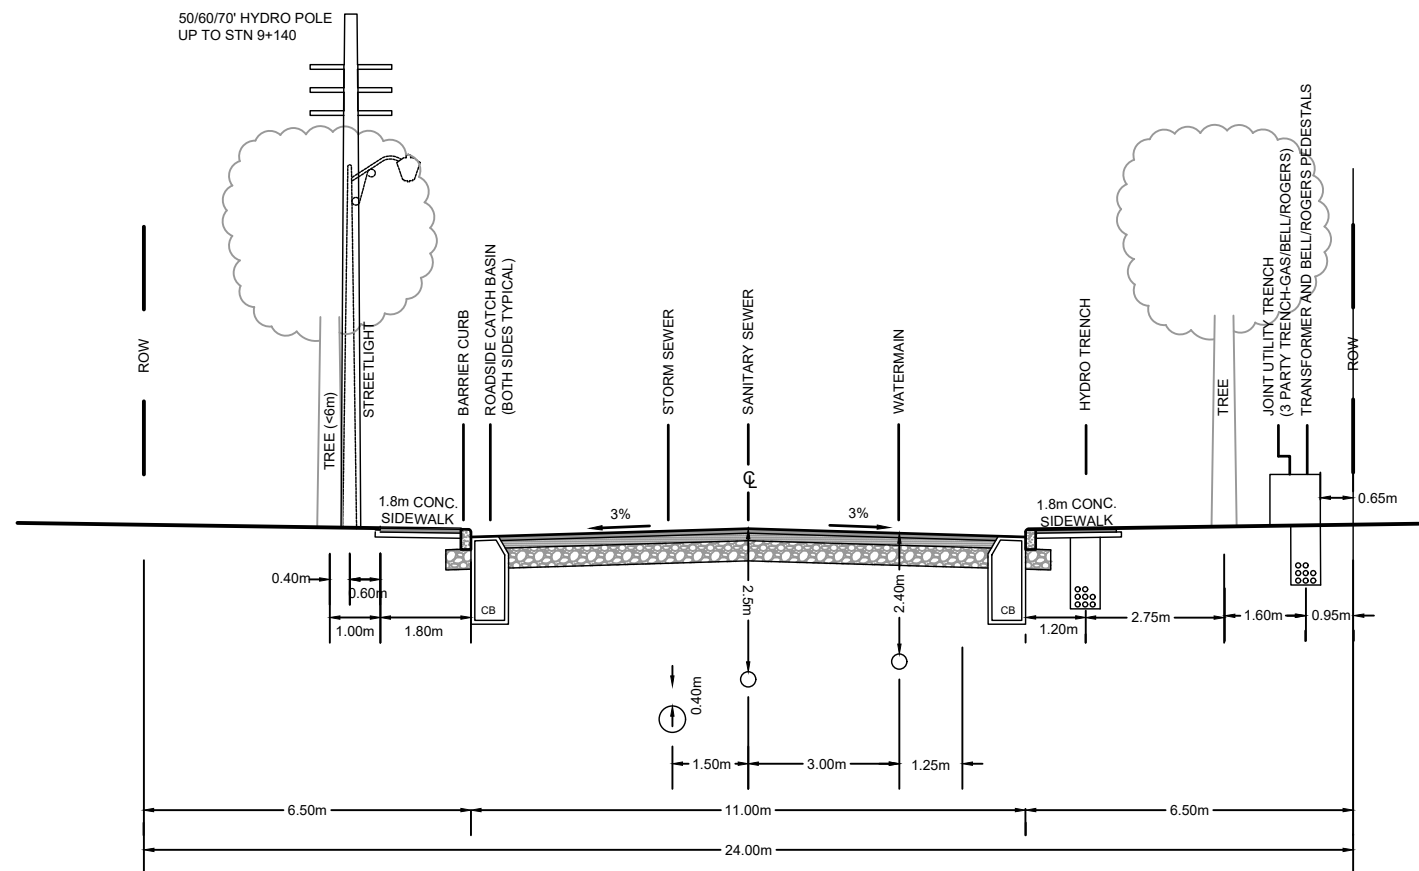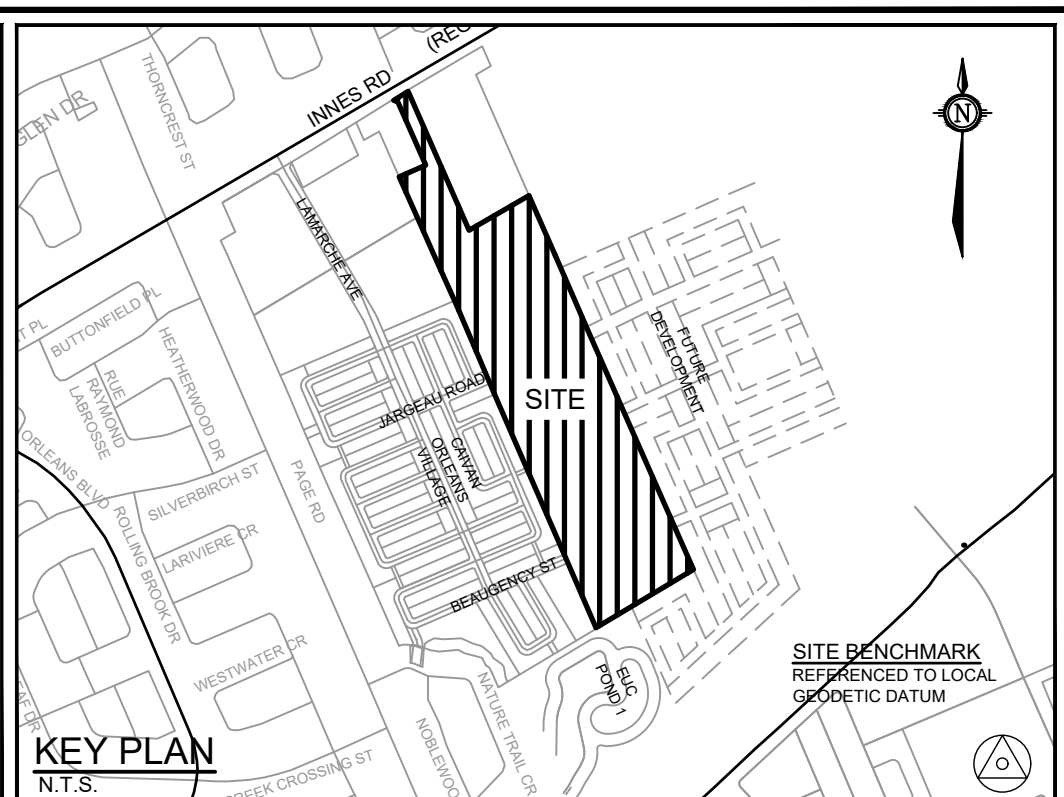

24.0m R.O.W. CROSS SECTION (TYP)
STREET 9 - 9+000 TO 9+150

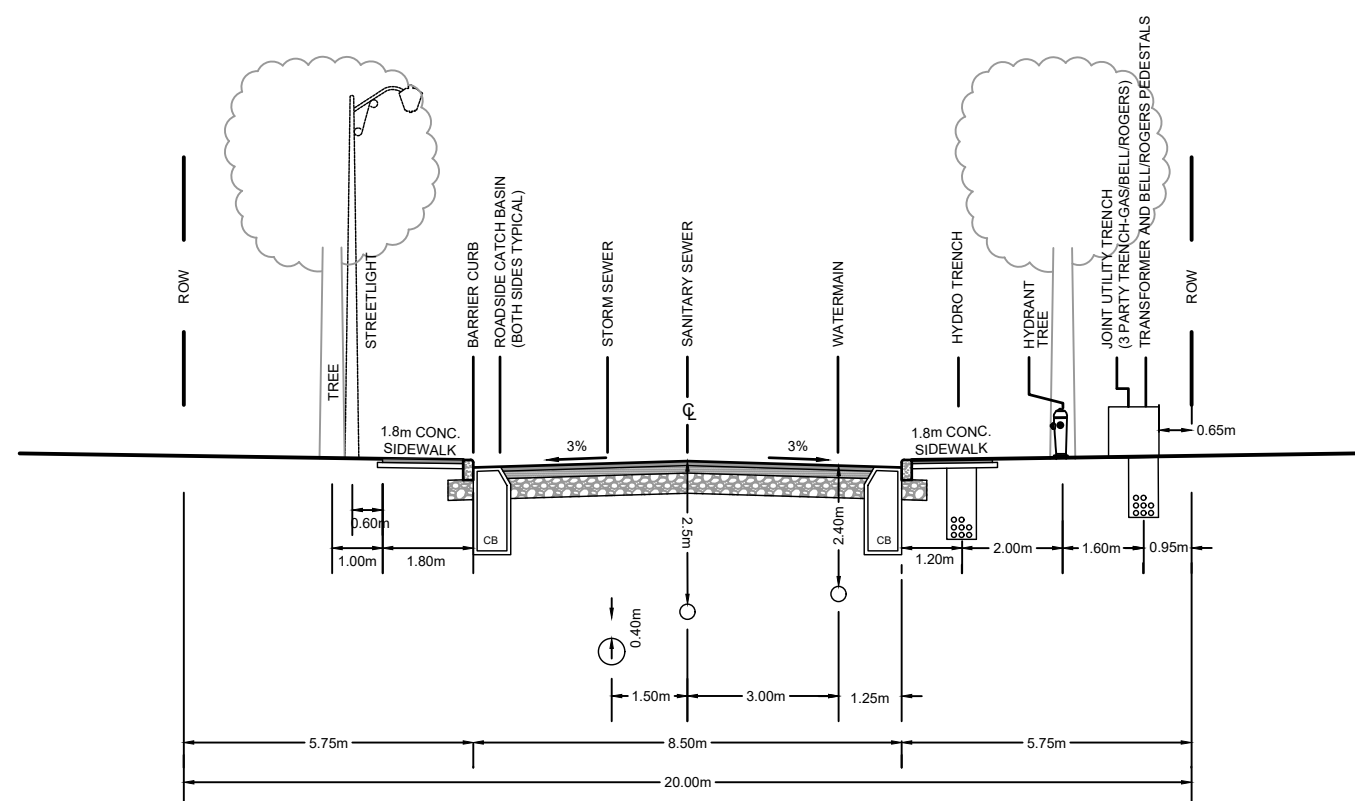

20.0m R.O.W. CROSS SECTION (TYP)
STREET 9 - 9+150 TO 9+350

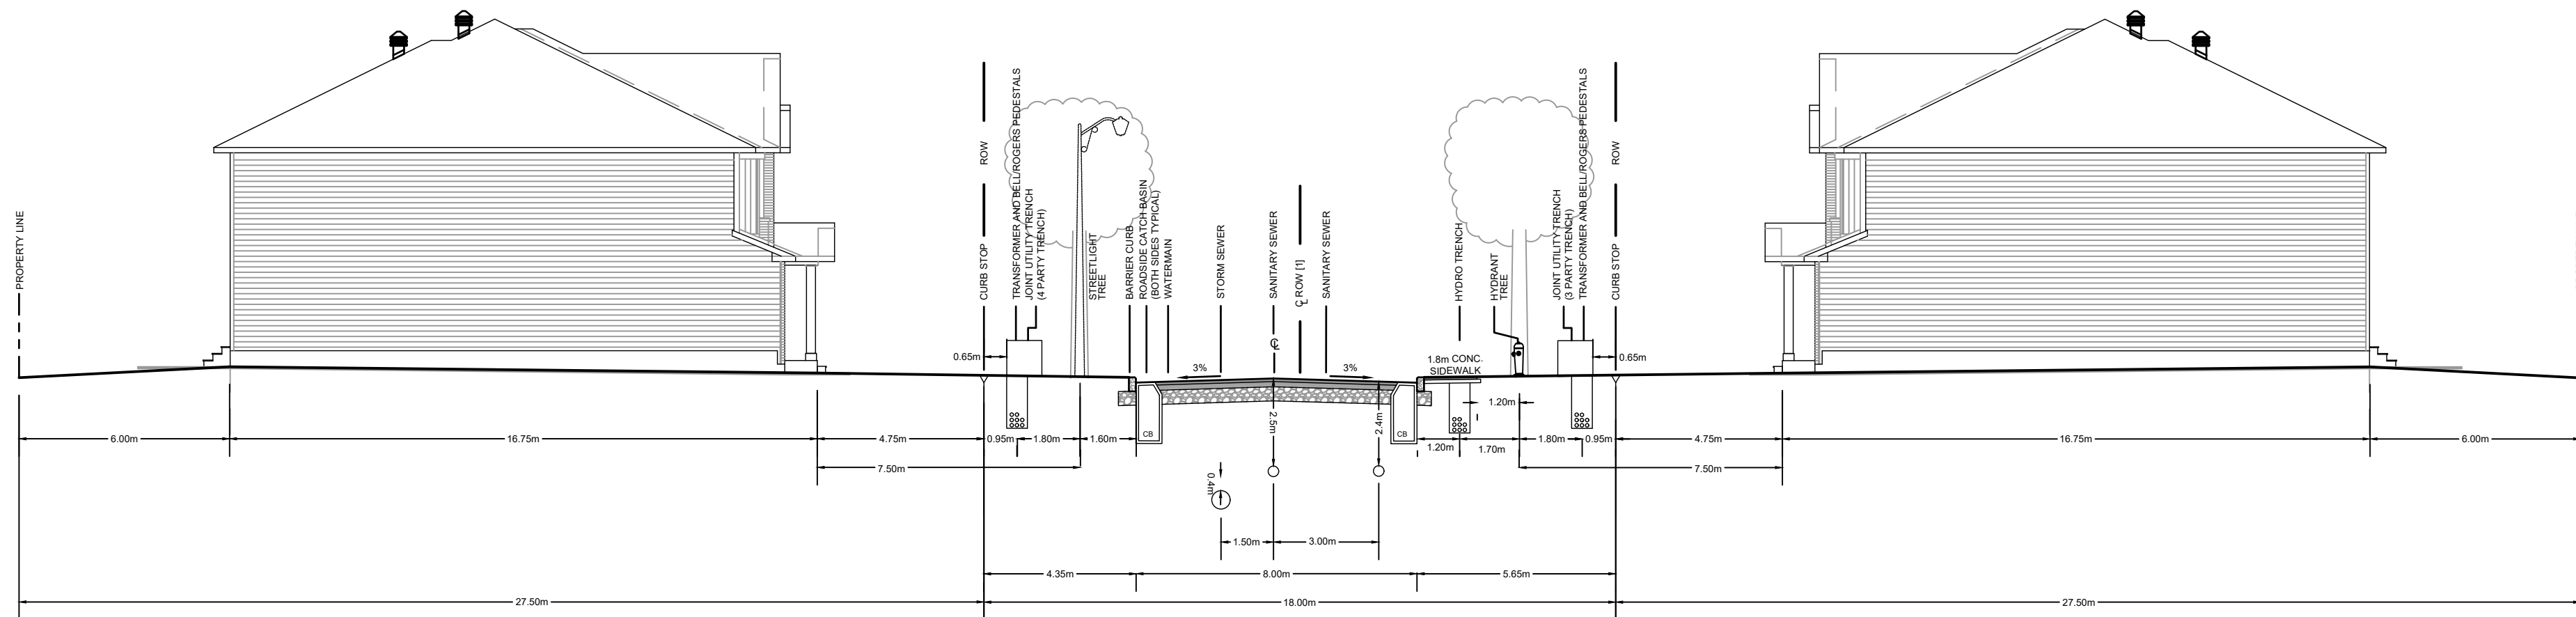

NOTE:
[1] ROAD CROWN IS OFFSET 0.65m FROM ROW CENTRELINE.

18.0m R.O.W. CROSS SECTION (TYP)
STREET 9 - 9+350 TO 9+600