


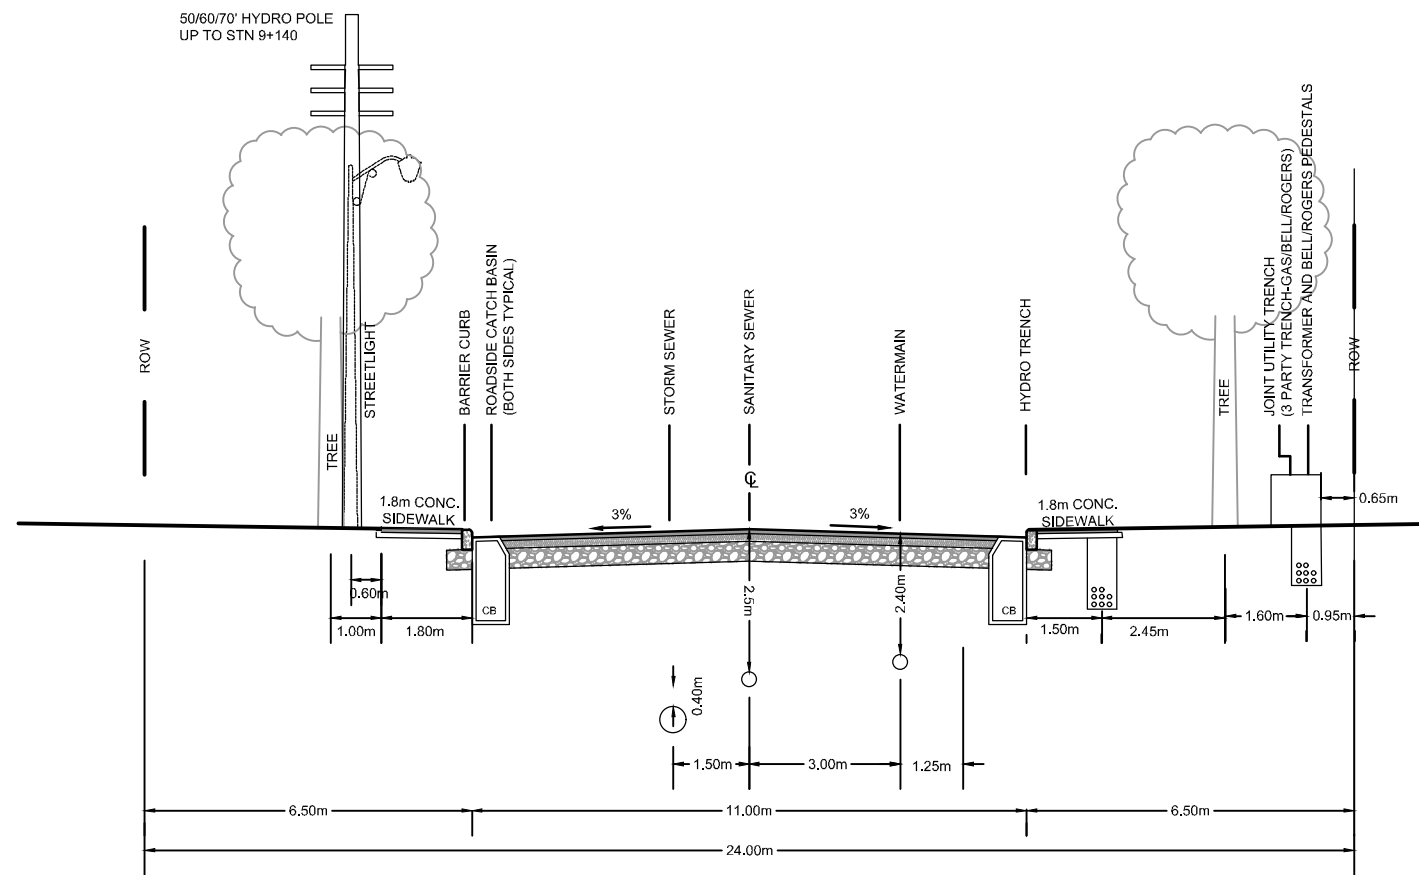


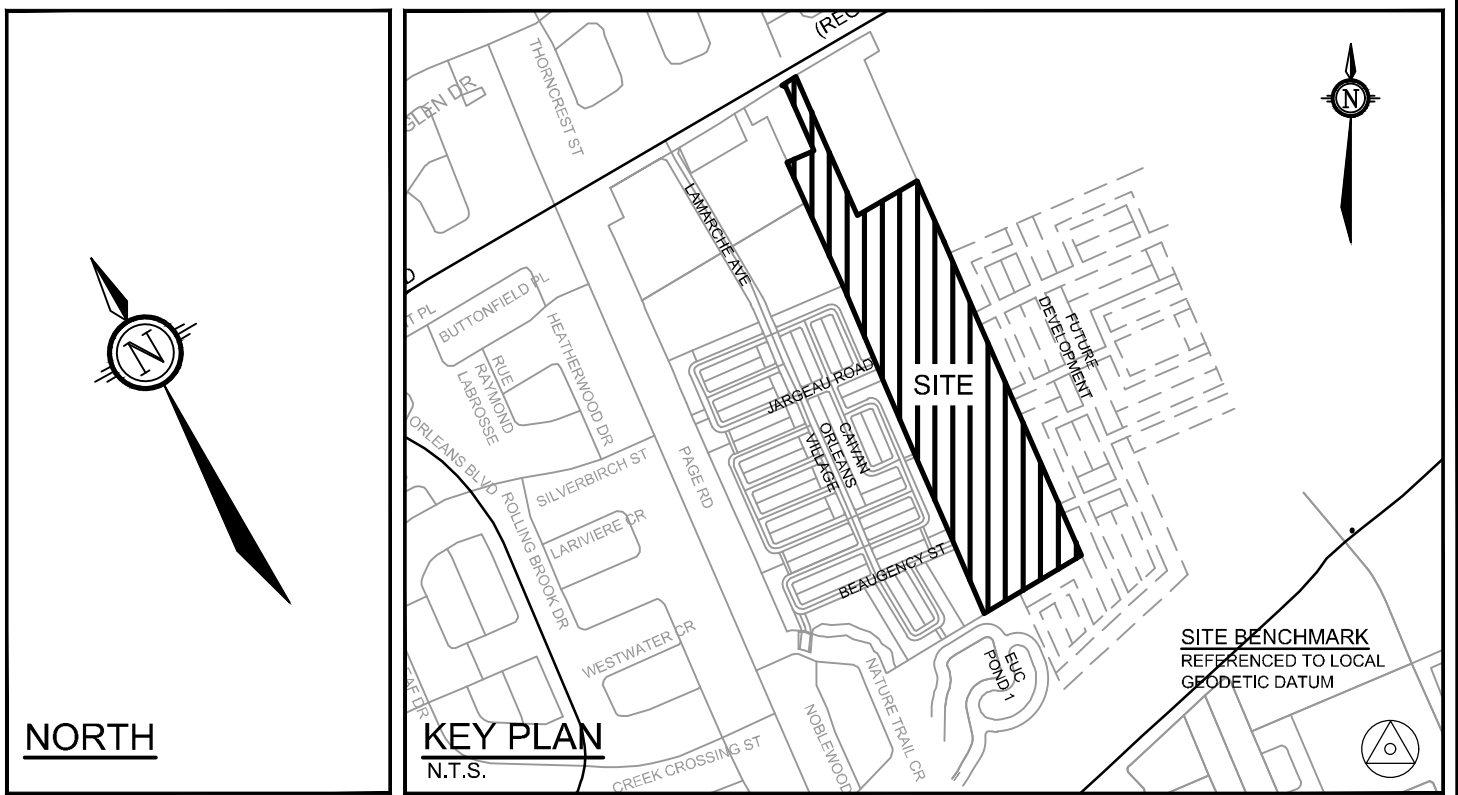

24.0m R.O.W. CROSS SECTION (TYP)
STREET 9 - 9+000 TO 9+150

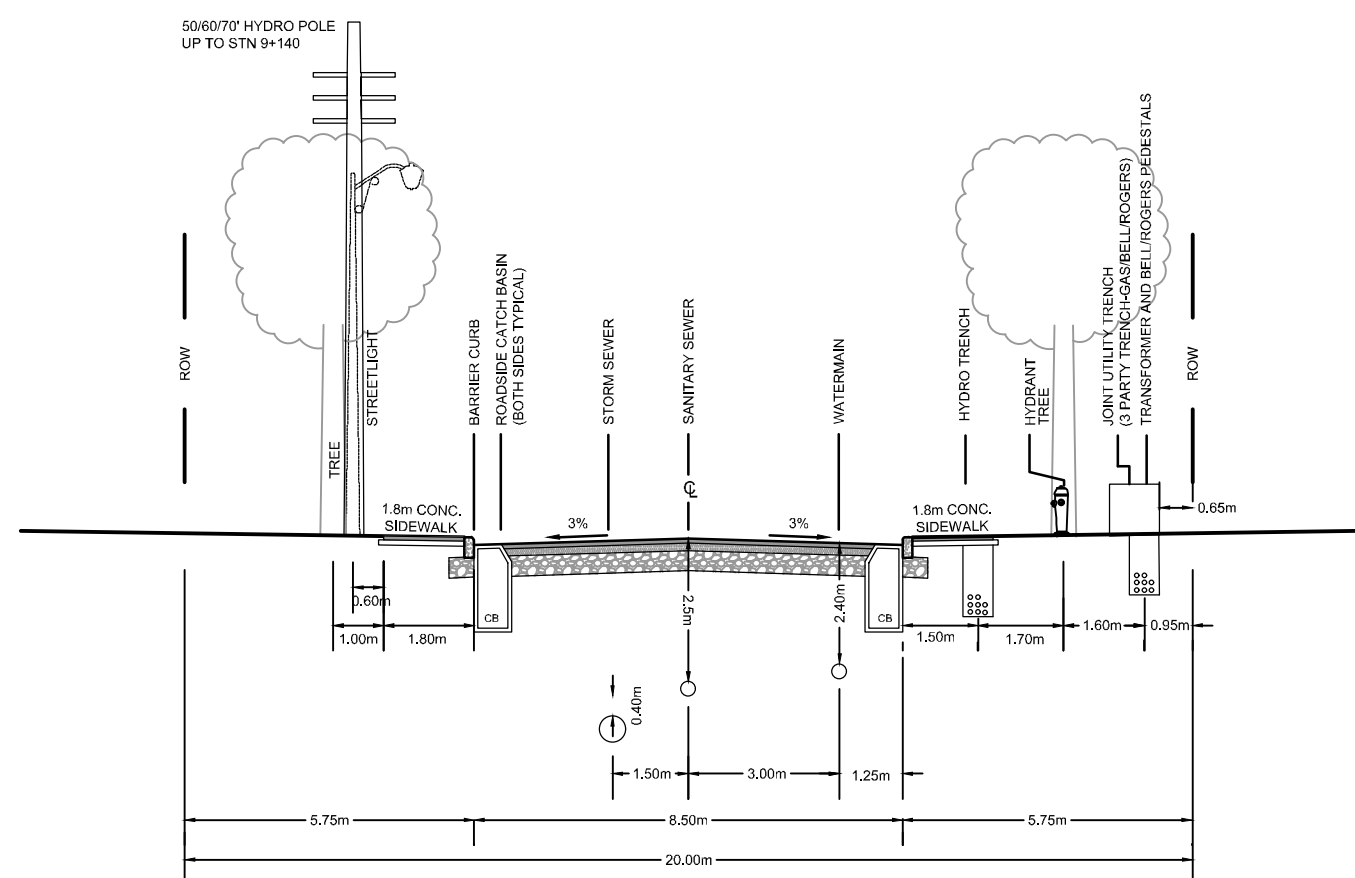

20.0m R.O.W. CROSS SECTION (TYP)
STREET 9 - 9+150 TO 9+350

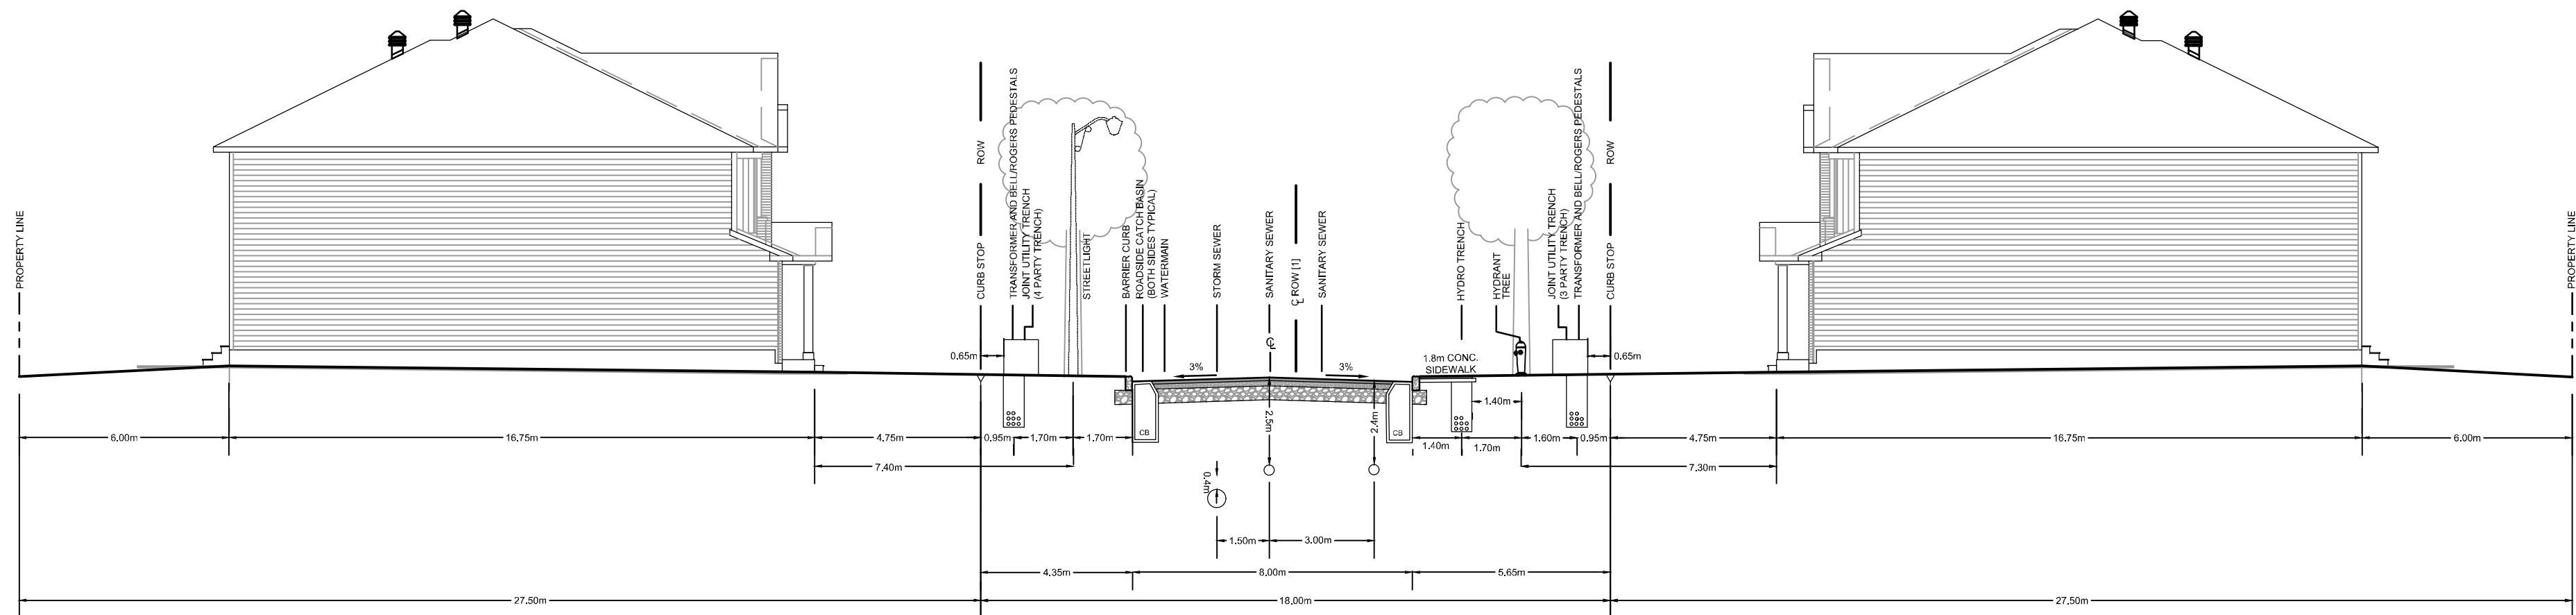

NOTE:
[1] ROAD CROWN IS OFFSET 0.65m FROM ROW CENTRELINE.

18.0m R.O.W. CROSS SECTION (TYP)
STREET 9 - 9+350 TO 9+600

NOTE:
THE POSITION OF ALL POLE LINES, CONDUITS,
WATERMANS, SEWERS AND OTHER
UNDERGROUND AND OVERGROUND UTILITIES AND
STRUCTURES IS NOT NECESSARILY SHOWN ON
THE CONTRACT DRAWINGS, AND WHERE SHOWN,
THE ACCURACY OF THE POSITION OF SUCH
UTILITIES AND STRUCTURES IS NOT GUARANTEED,
BEFORE STARTING WORK, DETERMINE THE EXACT
LOCATION OF ALL SUCH UTILITIES AND
STRUCTURES AND ASSUME ALL LIABILITY FOR
DAMAGE TO THEM.

PRELIMINARY

No.	REVISION	DATE	BY
2.	ISSUED FOR REVIEW	JUNE 18/21	BHB
1.	REVISED AND REISSUED FOR DRAFT PLAN APPROVAL	NOV 27/20	BHB

SCALE

NTS

DESIGN

BR

CHECKED

BCS

DRAWN

BR

CHECKED

BCS

APPROVED

BHB

FOR REVIEW ONLY



NOVATECH
Engineers, Planners & Landscape Architects
Suite 200, 240 Michael Cowpland Drive
Ottawa, Ontario, Canada K2M 1P6
Telephone (613) 254-9643
Facsimile (613) 254-5867
Website www.novatech-eng.com

LOCATION
CITY OF OTTAWA
THE COMMONS

DRAWING NAME

CROSS SECTIONS - ROW

PROJECT No.	118224-00
REV	REV # 2
DRAWING No.	118224-XS2