
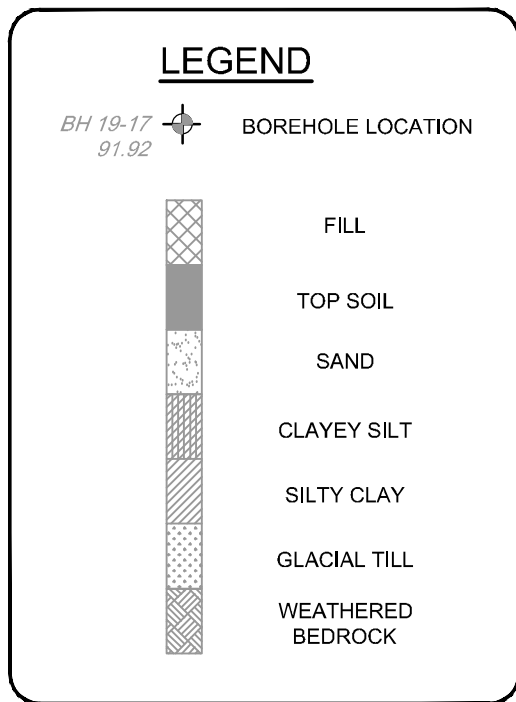


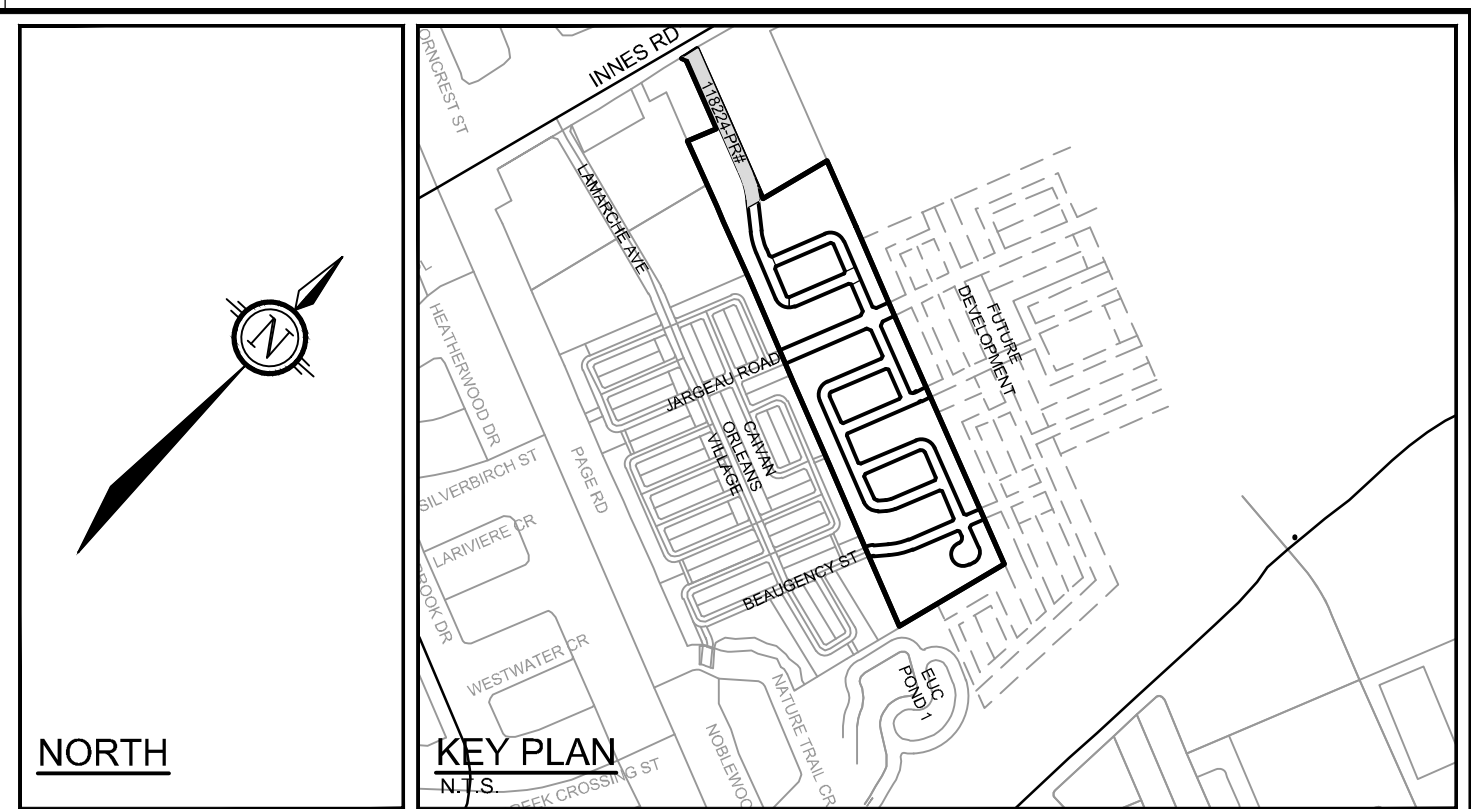

	PROJECT No.
	118224-00
	REV
	REV # 3
	DRAWING No.
	118224-PR10