



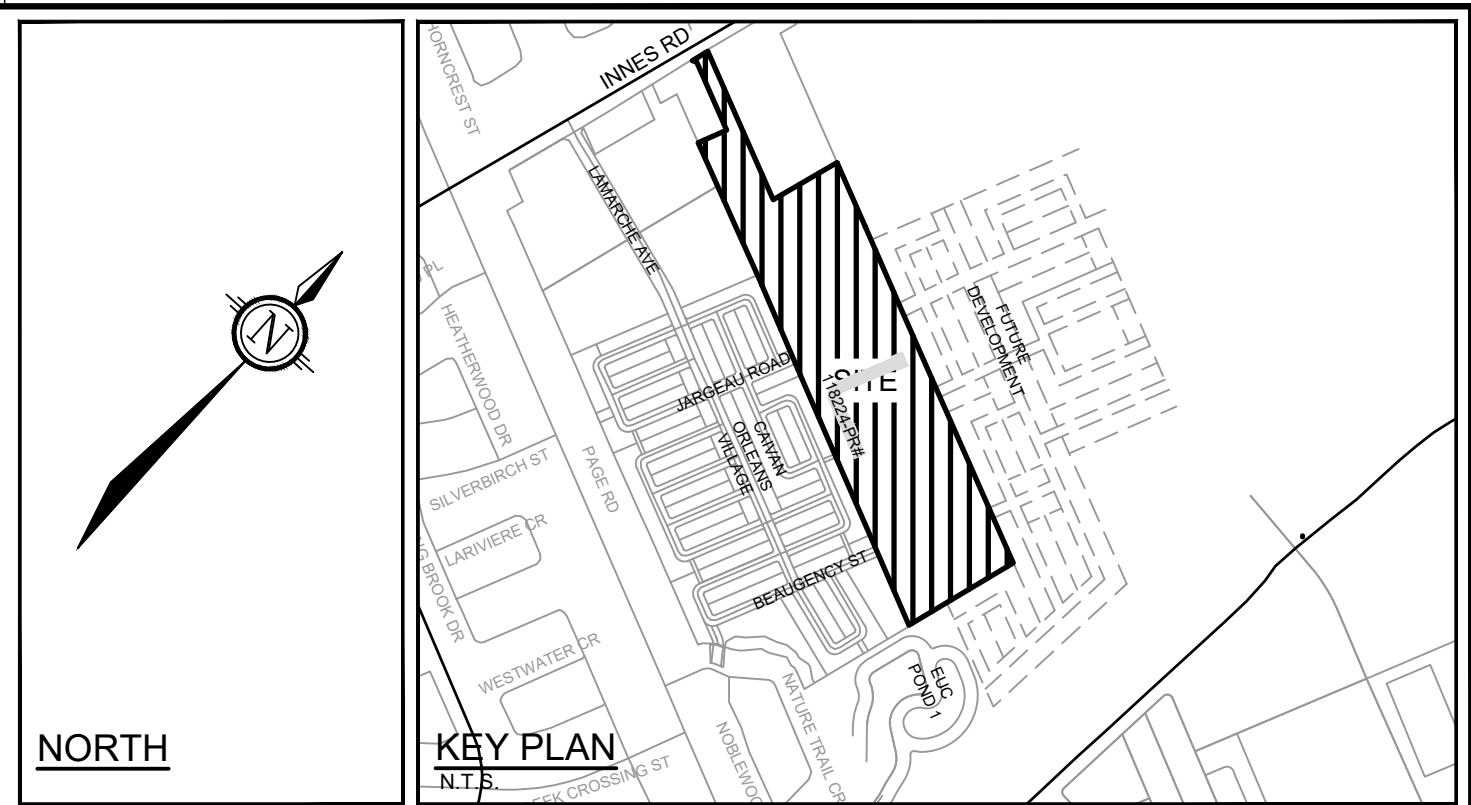

93.34	PROPOSED ELEVATION		PROPOSED 1.8m CONCRETE SIDEWALK
2.2%	PROPOSED SLOPE		PROPOSED 3.0m ASPHALT PATH / EMERGENCY ACCESS ROUTE
	CURB TRANSITION		PROPOSED DRIVEWAY
MC	MOUNTABLE CURB		
BC	BARRIER CURB		PROPOSED COMMUNITY MAILBOX
	PROPOSED ROAD CATCHBASIN		

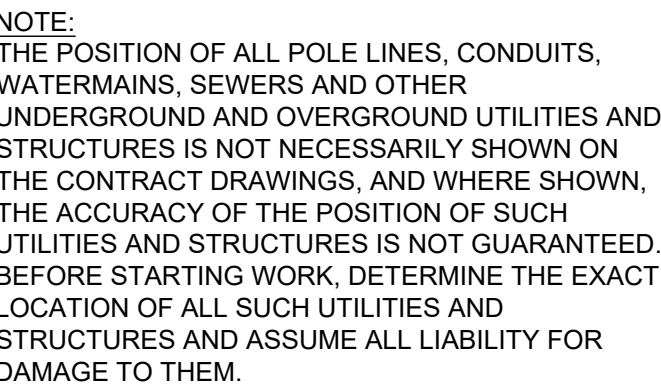

1.	ISSUED FOR REVIEW	JUNE 18/21	BHB
No.	REVISION	DATE	BY

REV # _____
DRAWING No. _____