

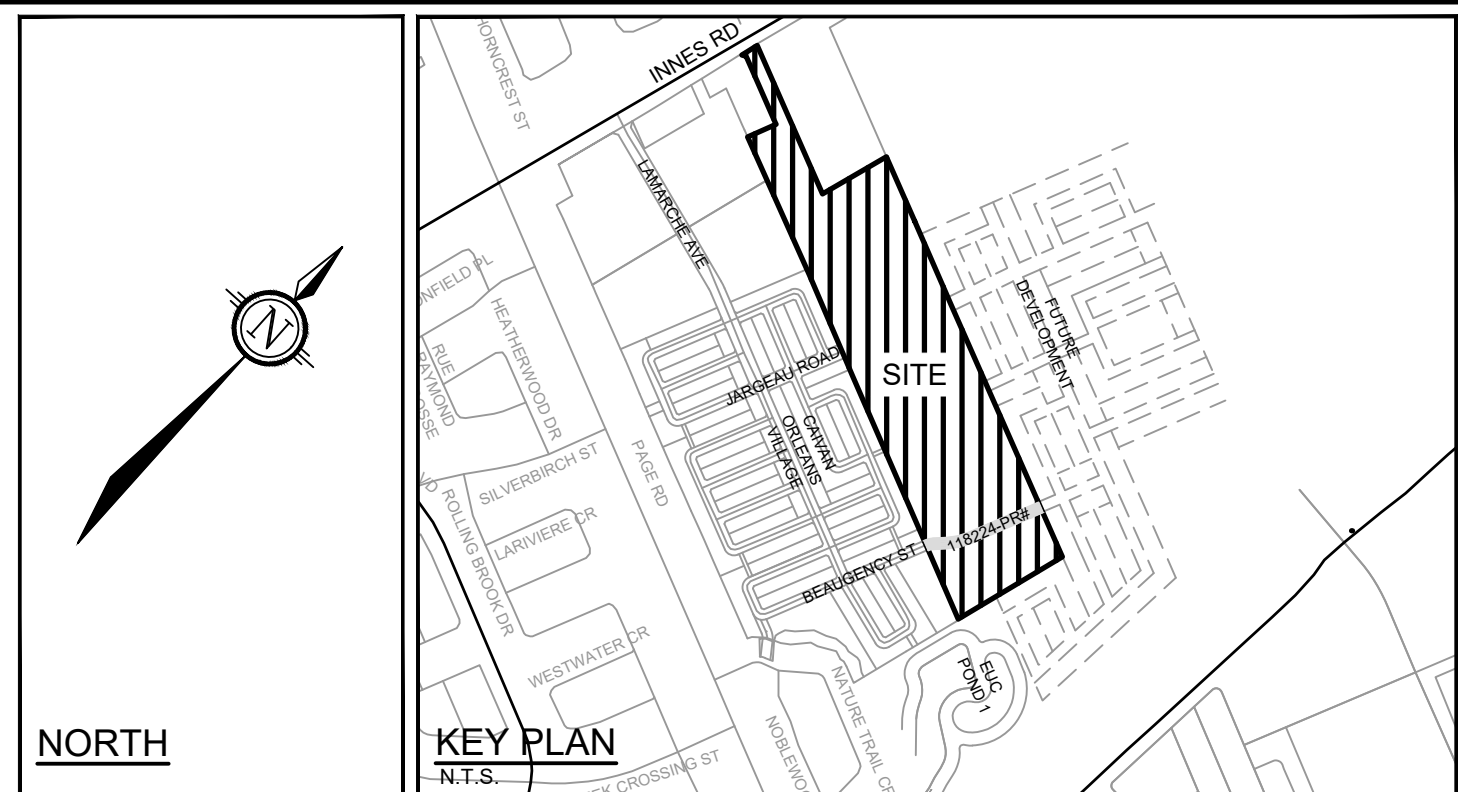


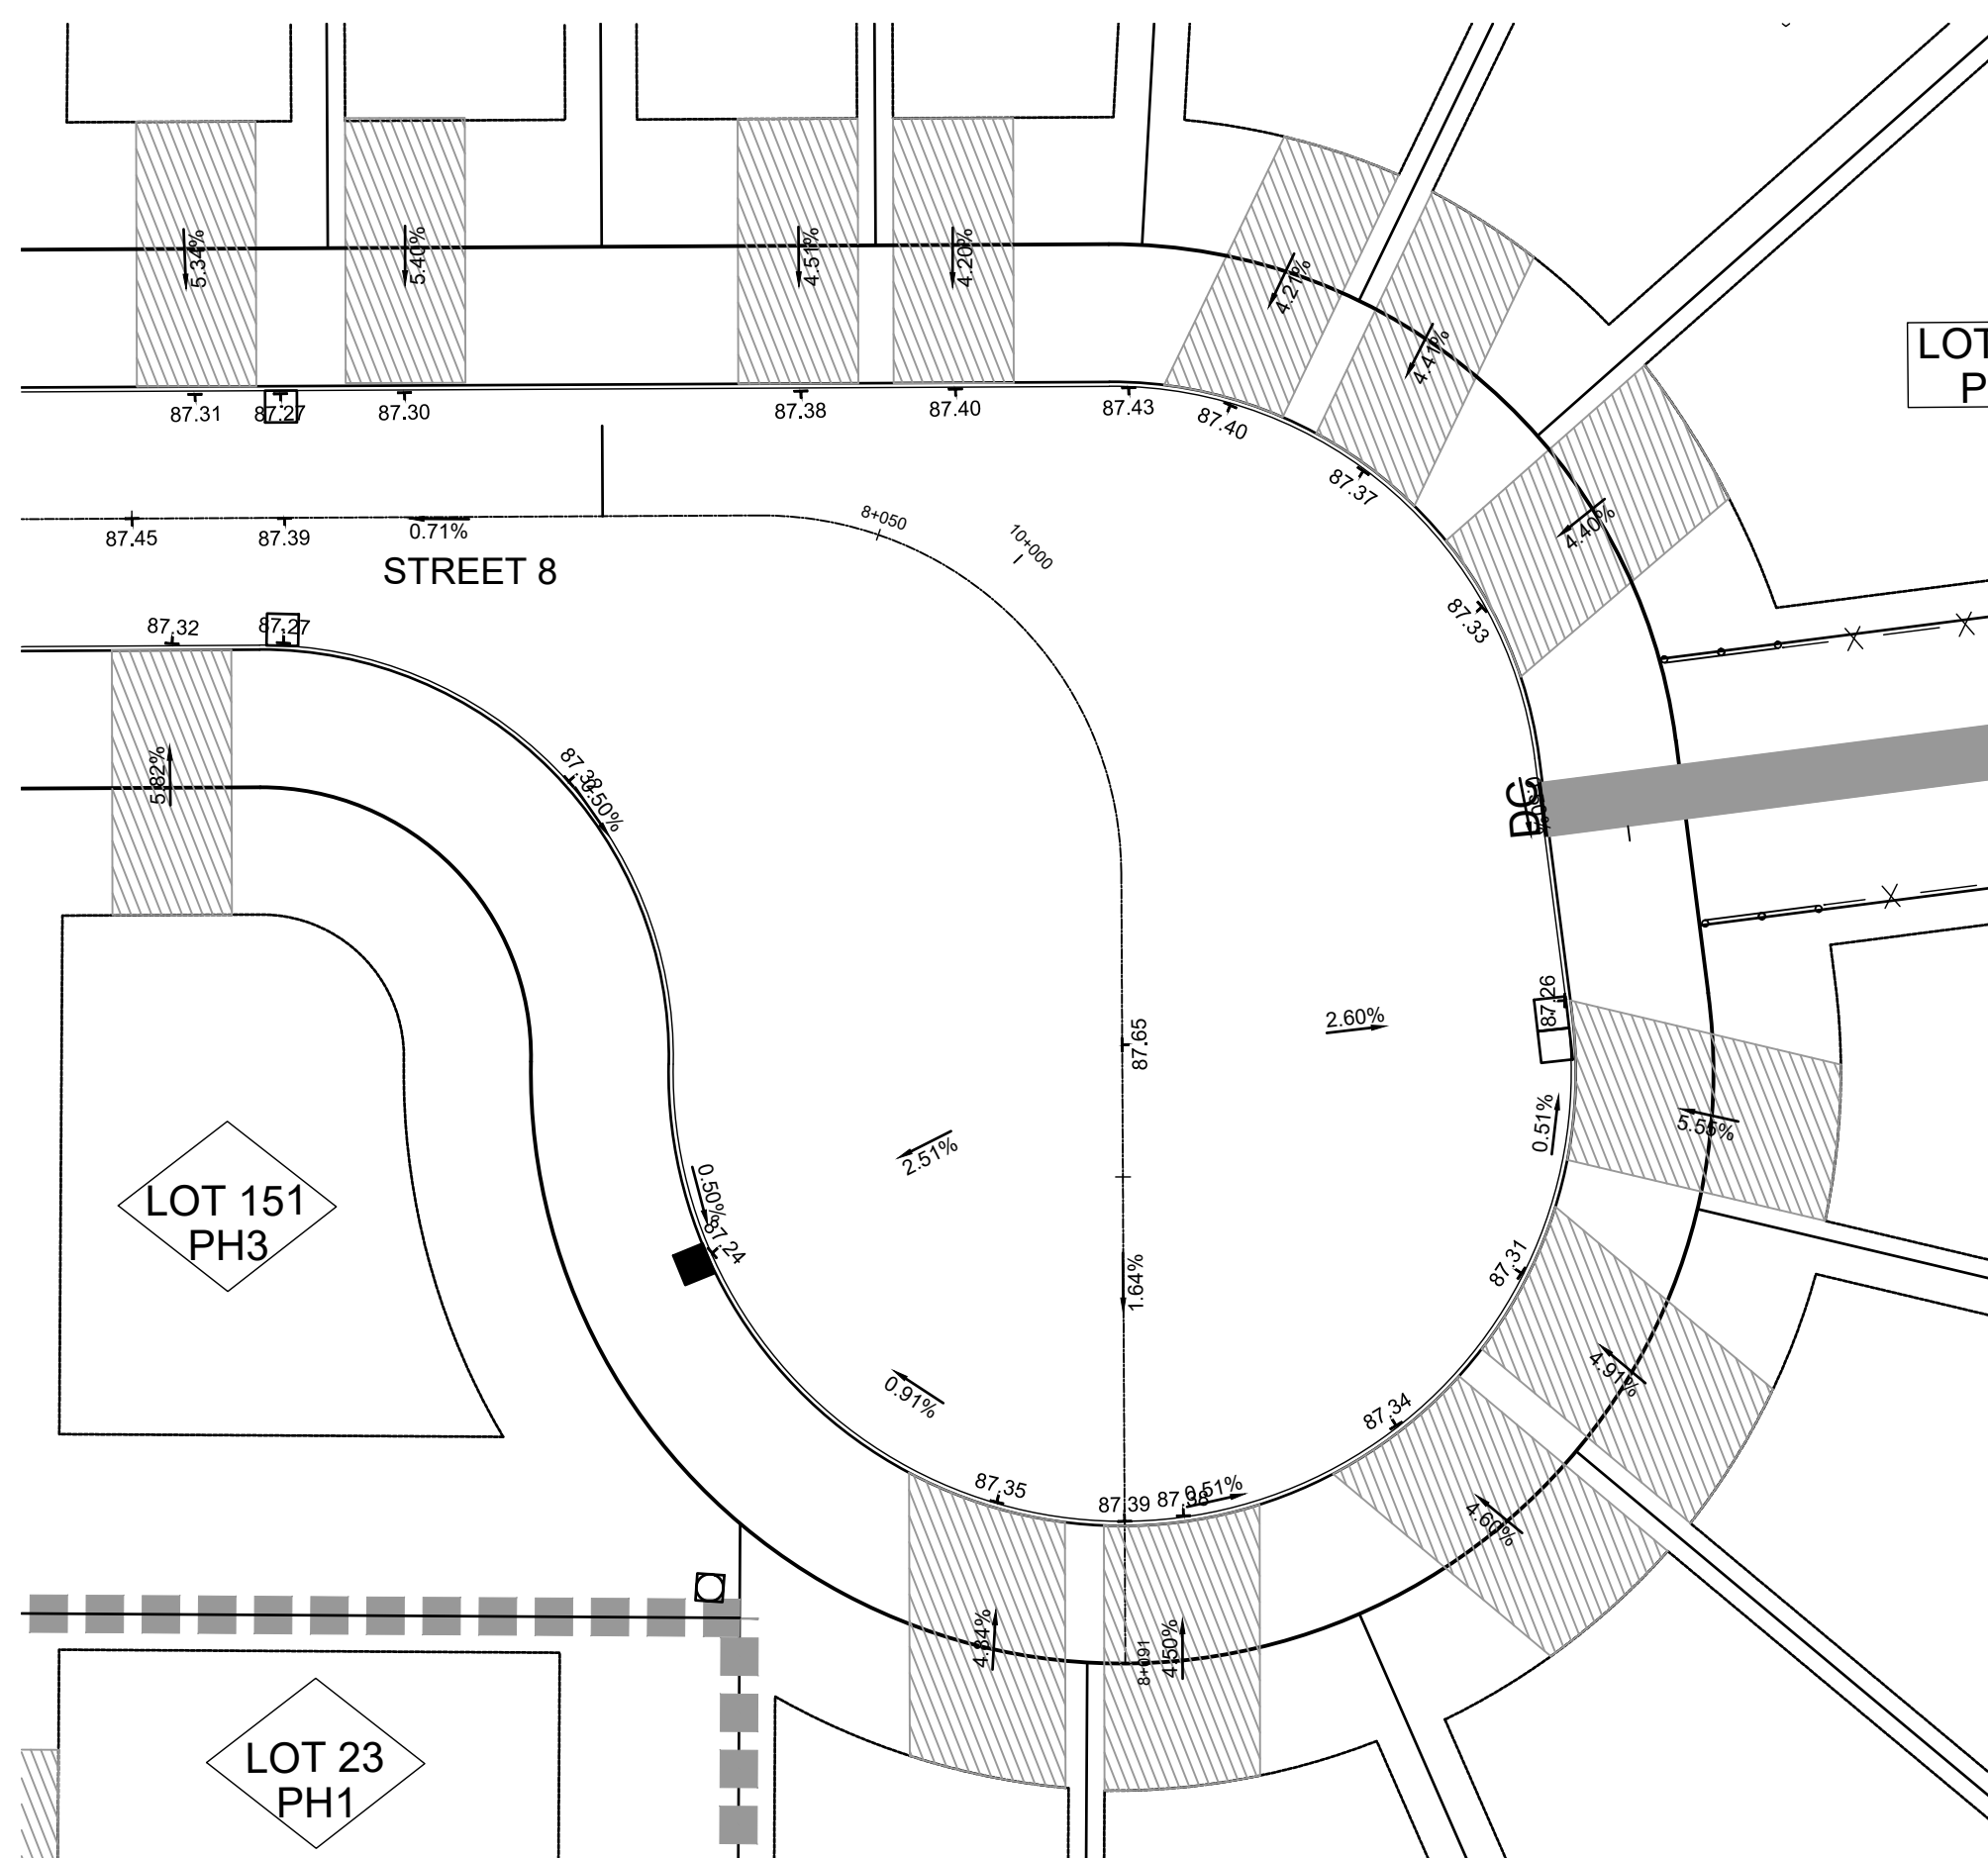

- | LEGEND | | |
|--------|--------------------------|---|
| 93.34 | PROPOSED ELEVATION |  PROPOSED 1.8m CONCRETE SIDEWALK |
| 2.2% | PROPOSED SLOPE |  PROPOSED 3.0m ASPHALT PATH / EMERGENCY ACCESS ROUTE |
| | DEPRESSED CURB | |
| 93.32 | CURB TRANSITION |  PROPOSED DRIVEWAY |
| MC | MOUNTABLE CURB | |
| BC | BARRIER CURB |  PROPOSED COMMUNITY MAILBOX |
| □ | PROPOSED ROAD CATCHBASIN | |

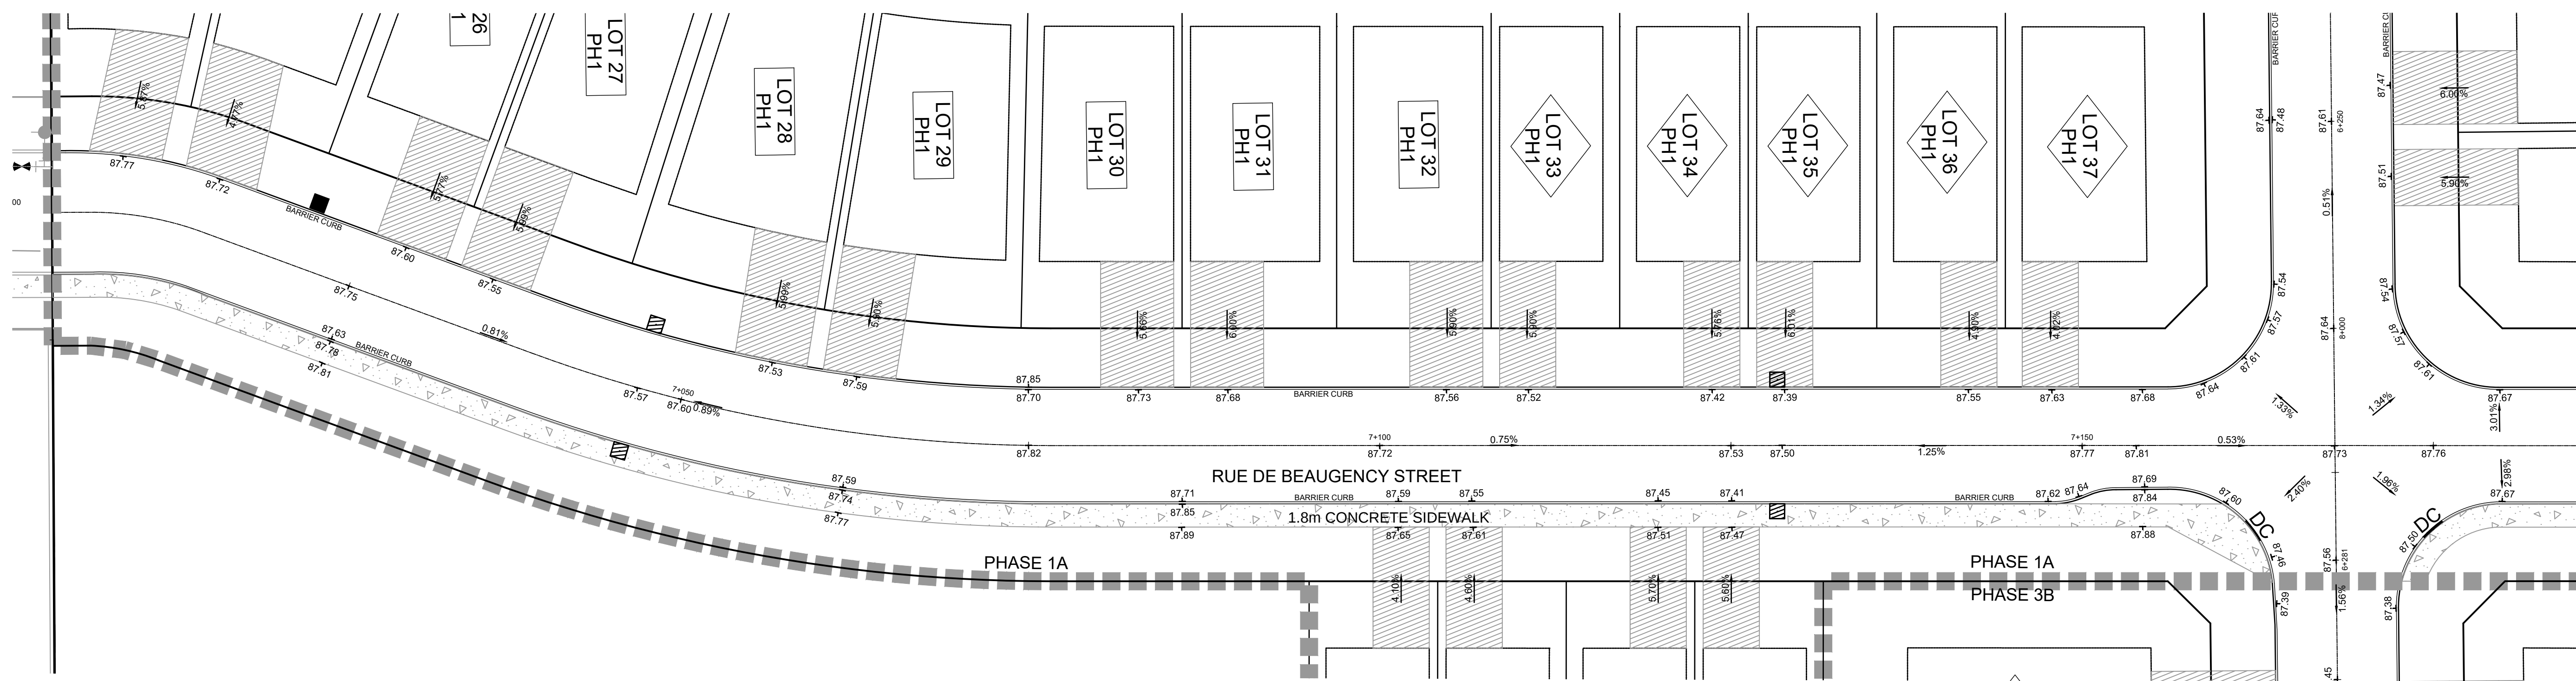


NOTE:
THE POSITION OF ALL POLE LINES, CONDUITS,
WATERMAINS, SEWERS AND OTHER
UNDERGROUND AND OVERGROUND UTILITIES AND
STRUCTURES IS NOT NECESSARILY SHOWN ON
THE CONTRACT DRAWINGS, AND WHERE SHOWN,
THE ACCURACY OF THE POSITION OF SUCH
UTILITIES AND STRUCTURES IS NOT GUARANTEED.
BEFORE STARTING WORK, DETERMINE THE EXACT
LOCATION OF ALL SUCH UTILITIES AND
STRUCTURES AND ASSUME ALL LIABILITY FOR
DAMAGE TO THEM.

PRELIMINARY

1.	ISSUED FOR REVIEW	JUNE 18/21	BHIS
No.	REVISION	DATE	BY

SCALE

1 : 250

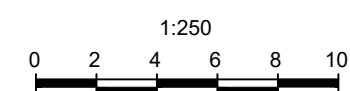

DESIGN	BR
CHECKED	BCS
DRAWN	BR
CHECKED	BCS
APPROVED	BHB

FOR REVIEW ONLY



NOVATECH

Suite 200, 240 Michael Cowpland Drive
Ottawa, Ontario, Canada K2M 1P6

Telephone (613) 254-9641
Facsimile (613) 254-5811
Website www.novatech-eng.com

LOCATION
CITY OF OTTAWA
THE COMMONS

DRAWING NAME

PAVEMENT ELEVATIONS PLAN

PROJECT No.	118224-00
REV	REV # 1
DRAWING No.	118224-PEL2