

LEGEND


	PROPOSED ELEVATION
	EXISTING ELEVATION
	PROPOSED SWALE ELEVATION
	PROPOSED TOP OF GRATE ELEVATION
	PROPOSED VERTICAL POINT OF INTERSECTION ELEVATION
	PROPOSED TOP OF NOISE WALL ELEVATION
	PROPOSED BOTTOM OF NOISE WALL ELEVATION
	PROPOSED ELEVATION BY OTHERS (CAIVAN ORLEANS VILLAGE)

	GRADE AND DIRECTION
	PROPOSED TERRACE ELEVATION
	SPILL ELEVATION
	FINISHED FLOOR ELEVATION
	TOP OF FOUNDATION ELEVATION
	UNDERSIDE OF FOOTING ELEVATION
	UNIT BASEMENT STYLE (CONVENTIONAL / LOOKOUT / WALKOUT)
	PRESSURE REDUCING VALVE

	EMERGENCY OVERLAND FLOW
	PROPOSED TERRACING
	PROPOSED SWALE
	PROPOSED STORM MH

	PROPOSED LANDSCAPE TEE CATCH BASIN
	PROPOSED LANDSCAPE ELBOW CATCH BASIN
	PROPOSED REAR YARD CATCH BASIN MANHOLE
	PROPOSED REAR YARD CATCH BASIN
	PROPOSED ROAD CATCHBASIN
	EXISTING TREE TO REMAIN IF POSSIBLE

	STATIC PONDING LIMITS
--	-----------------------

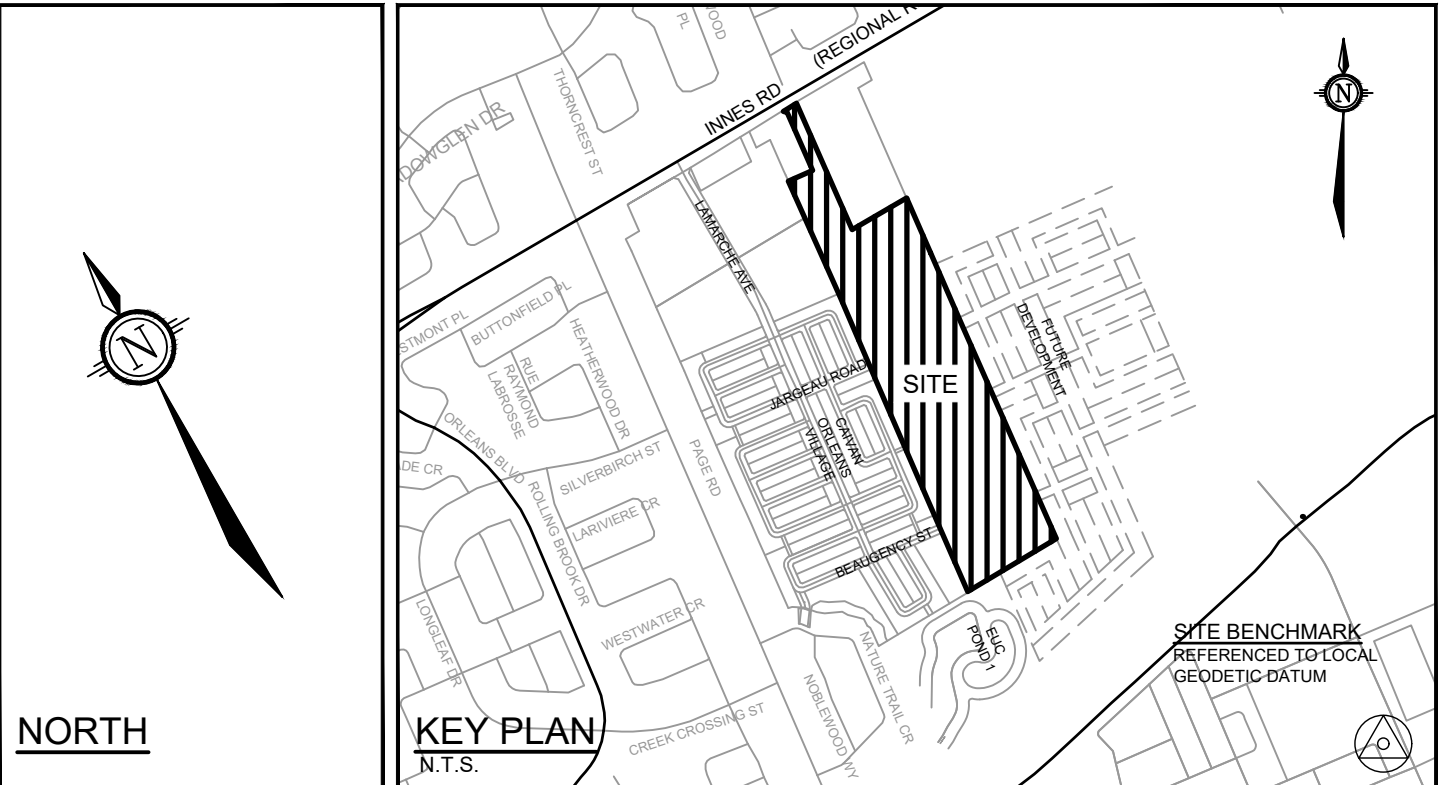

ROADWAY CATCHBASIN TABLE (PHASE 2A)					
CB No.	STATION	T/G ELEVATION	INVERT	ICD DIA.	SIZE
30	2+235.53	89.07	87.57	127mm	600 x 600 CB
31**	2+235.52	89.07	87.65	102mm	600 x 600 CB
32	2+172.35	89.47	87.97	108mm	600 x 600 CB
33	2+172.35	89.47	87.97	83mm	600 x 600 CB
34	9+535.97	89.51	88.01	127mm	600 x 600 CB
35	9+535.97	89.51	88.01	127mm	600 x 600 CB
36	9+396.24	89.79	88.29	83mm	600 x 600 CB
37	9+395.97	89.79	88.29	127mm	600 x 600 CB
38*	9+387.20	89.86	88.36	83mm	600 x 600 CB
39*	9+351.61	90.13	88.77	83mm	600 x 600 CB
40	9+294.96	90.23	88.73	102mm	600 x 600 CB
41	9+294.96	90.13	88.63	127mm	600 x 600 CB
42	9+139.87	90.30	88.80	94mm	600 x 600 CB
43	9+140	90.29	88.79	102mm	600 x 600 CB
52	9+382.52	89.81	88.31	83mm	600 x 600 CB

* SOLID COVER
** CURB INLET

ROADWAY CATCHBASIN TABLE (PHASE 3A)					
CB No.	STATION	T/G ELEVATION	INVERT	ICD DIA.	SIZE
53	2+079.97	89.66	88.16	127mm	600 x 600 CB
54	2+079.97	89.71	88.21	108mm	600 x 600 CB

BLOCK 161
Medium Density Residential
Area= 1.02 Ha
(2.54 Acres)

BLOCK 160
Medium Density Residential
Area= 1.01 Ha
(2.50 Acres)


36 INNES ROAD
HAUL SITE
(D07-12-20-0086)

3604 INNES ROAD
CARWASH
(D07-12-18-0132)

PRELIMINARY

SCALE

1:500

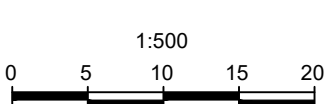

FOR REVIEW ONLY

DESIGN	DJC
CHECKED	BCS
DRAWN	MFD
CHECKED	BCS
APPROVED	BHB



NOVATECH
Engineers, Planners & Landscape Architects
Suite 200, 240 Michael Cowpland Drive
Ottawa, Ontario, Canada K2M 1P6
Telephone (613) 254-9643
Facsimile (613) 254-5867
Website www.novatech-eng.com

LOCATION
CITY OF OTTAWA
THE COMMONS

DRAWING NAME

PONDING AND ICD PLAN

PROJECT No.	118224-00
REV	REV # 2
DRAWING No.	118224-P-ICD1