



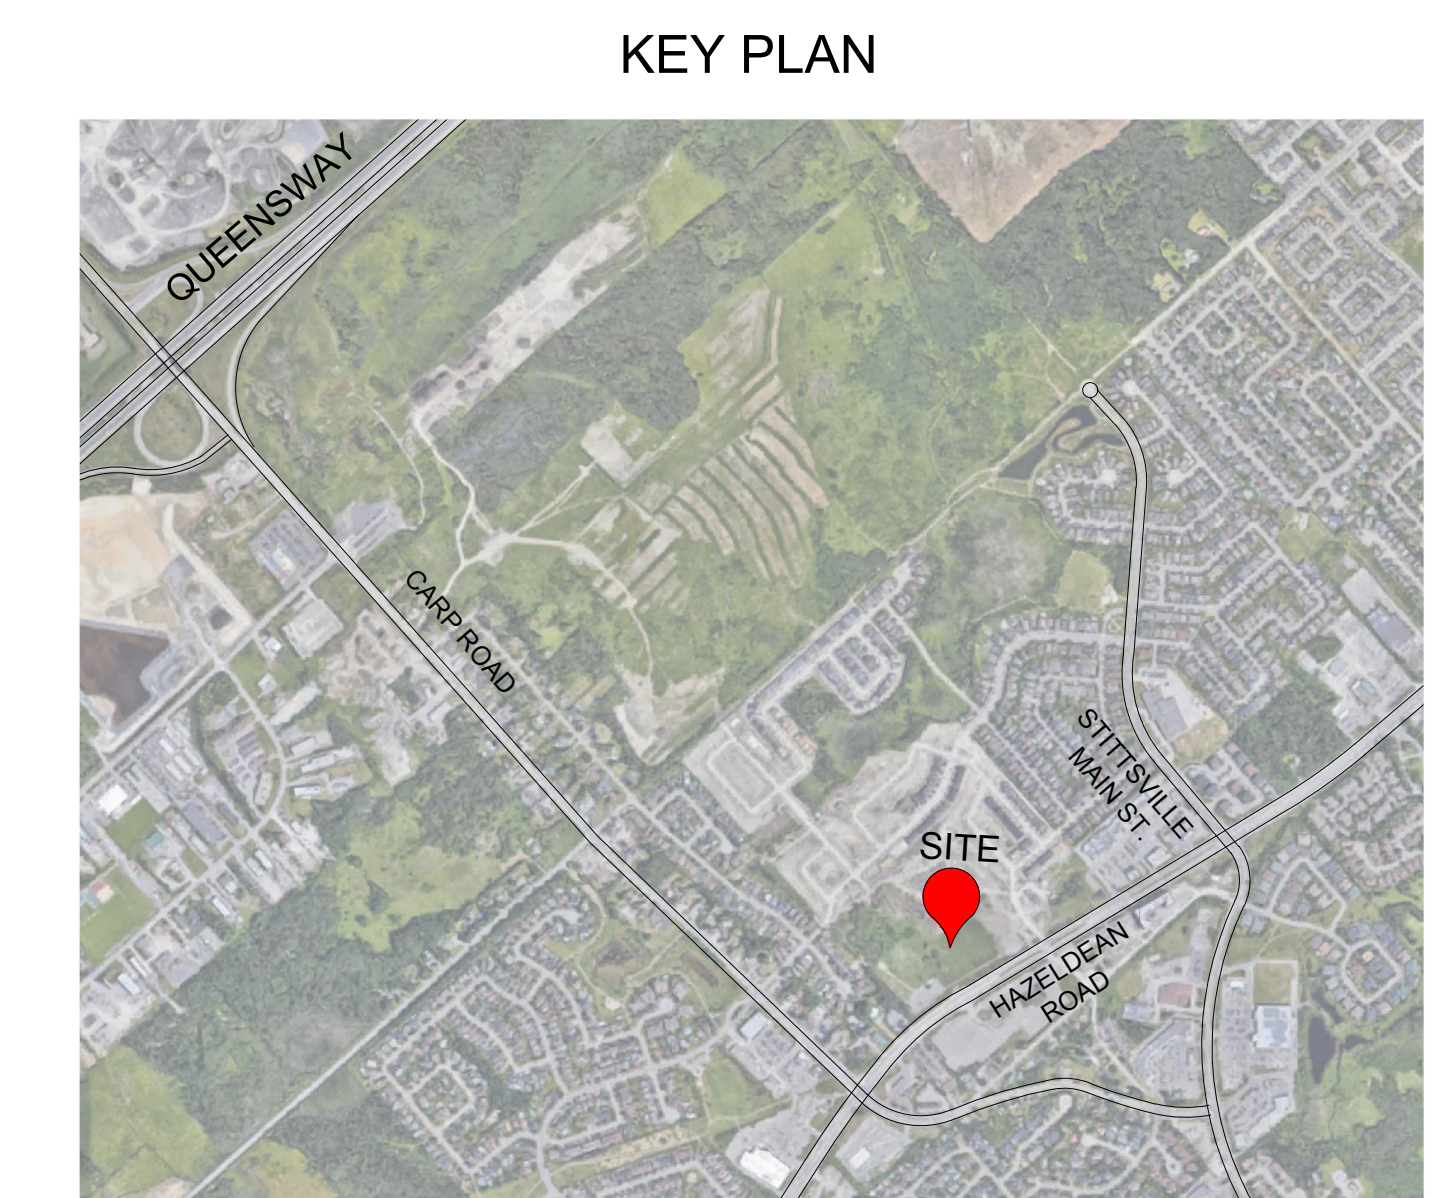

LEGEND		LÉGENDE	
PROPERTY LINE	---	LIMITES DE LA PROPRIÉTÉ	---
PROPOSED ASPHALT	■	SURFACE ASPHALTÉE PROPOSÉE	■
PROPOSED HEAVY DUTY ASPHALT	■	SURFACE ASPHALTÉE PROPOSÉE	■
PROPOSED CONCRETE	■	SURFACE BÉTONNÉE PROPOSÉE	■
PROPOSED SOD	■	GAZON PROPOSÉ	■
PROPOSED ENGINEERED WOOD FIBRE SURFACE	■	SURFACE DE FIBRE DE BOIS D'INGÉNIERIE PROPOSÉE	■
PROPOSED WASTE RECEPTACLE	●	Déchets Proposés Réceptacle	●
TREE N.I.C.	⊕	Abre P.S.C.	⊕
PROPOSED DECIDUOUS TREE	●	FEUILLUS PROPOSÉS	●
PROPOSED CONIFEROUS TREE	●	CONIFÈRES PROPOSÉS	●
PROPOSED ACCESSIBLE BENCH	■	BANC ACCESSIBLE PROPOSÉ	■
PROPOSED ACCESSIBLE SHADE STRUCTURE	■	BANC ACCESSIBLE PROPOSÉ	■
BIO RETENTION CELL	○		
PATHWAY CULVERT	■		
BIO RETENTION FEEDER	---		

PARK FEATURES		ÉLÉMENTS DU PARC	
PARK GATEWAY	①	TRANSLATION REQUIRED	①
JR/SR PLAYGROUND, SWING & SANDBOX	②	TRANSLATION REQUIRED	②
SHADE STRUCTURE	③	TRANSLATION REQUIRED	③
PASSIVE RECREATION	④	TRANSLATION REQUIRED	④
RESIDENTIAL PROPERTIES	⑤	TRANSLATION REQUIRED	⑤
PROPOSED 30% TREE CANOPY	⑥	TRANSLATION REQUIRED	⑥
ACCESSIBLE SEATING	⑦	TRANSLATION REQUIRED	⑦
UNSTRUCTURED PLAY AREA	⑧	TRANSLATION REQUIRED	⑧
3m HEAVY DUTY PATHWAY C/W PED. LIGHTS	⑨	TRANSLATION REQUIRED	⑨
2m PATHWAY C/W PED. LIGHTS	⑩	TRANSLATION REQUIRED	⑩
BIO RETENTION CELL	⑪	TRANSLATION REQUIRED	⑪

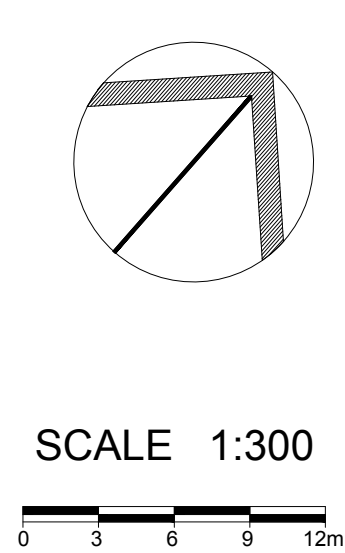

**GENERAL NOTES:**

- Minimum distances for selected deciduous trees are as follows:
  - Building Foundations 7.5m
  - Sidewalks 1.5m
  - Public Streets 2.5m
  - Underground Infrastructure 2.0m
- All trees within 1m of underground utility trenches are to be excavated by hand.

# 6171 HAZELDEAN PARK

## PRELIMINARY - FACILITY FIT PLAN

SIZE: 0.8209 HA.  
OTTAWA ON      date: OCT. 14, 2022



**JAMES B. LENNOX & ASSOCIATES INC.**  
**LANDSCAPE ARCHITECTS**  
 3332 CARLING AVE.      OTTAWA, ONTARIO      K2H 5A8  
 Tel. (613) 722-5168      Fax. 1(866) 343-3942