




Notes:

LEGEND

- CONCRETE SIDEWALK
- ASPHALT CYCLE TRACK
- MOUNTABLE CONCRETE APRON

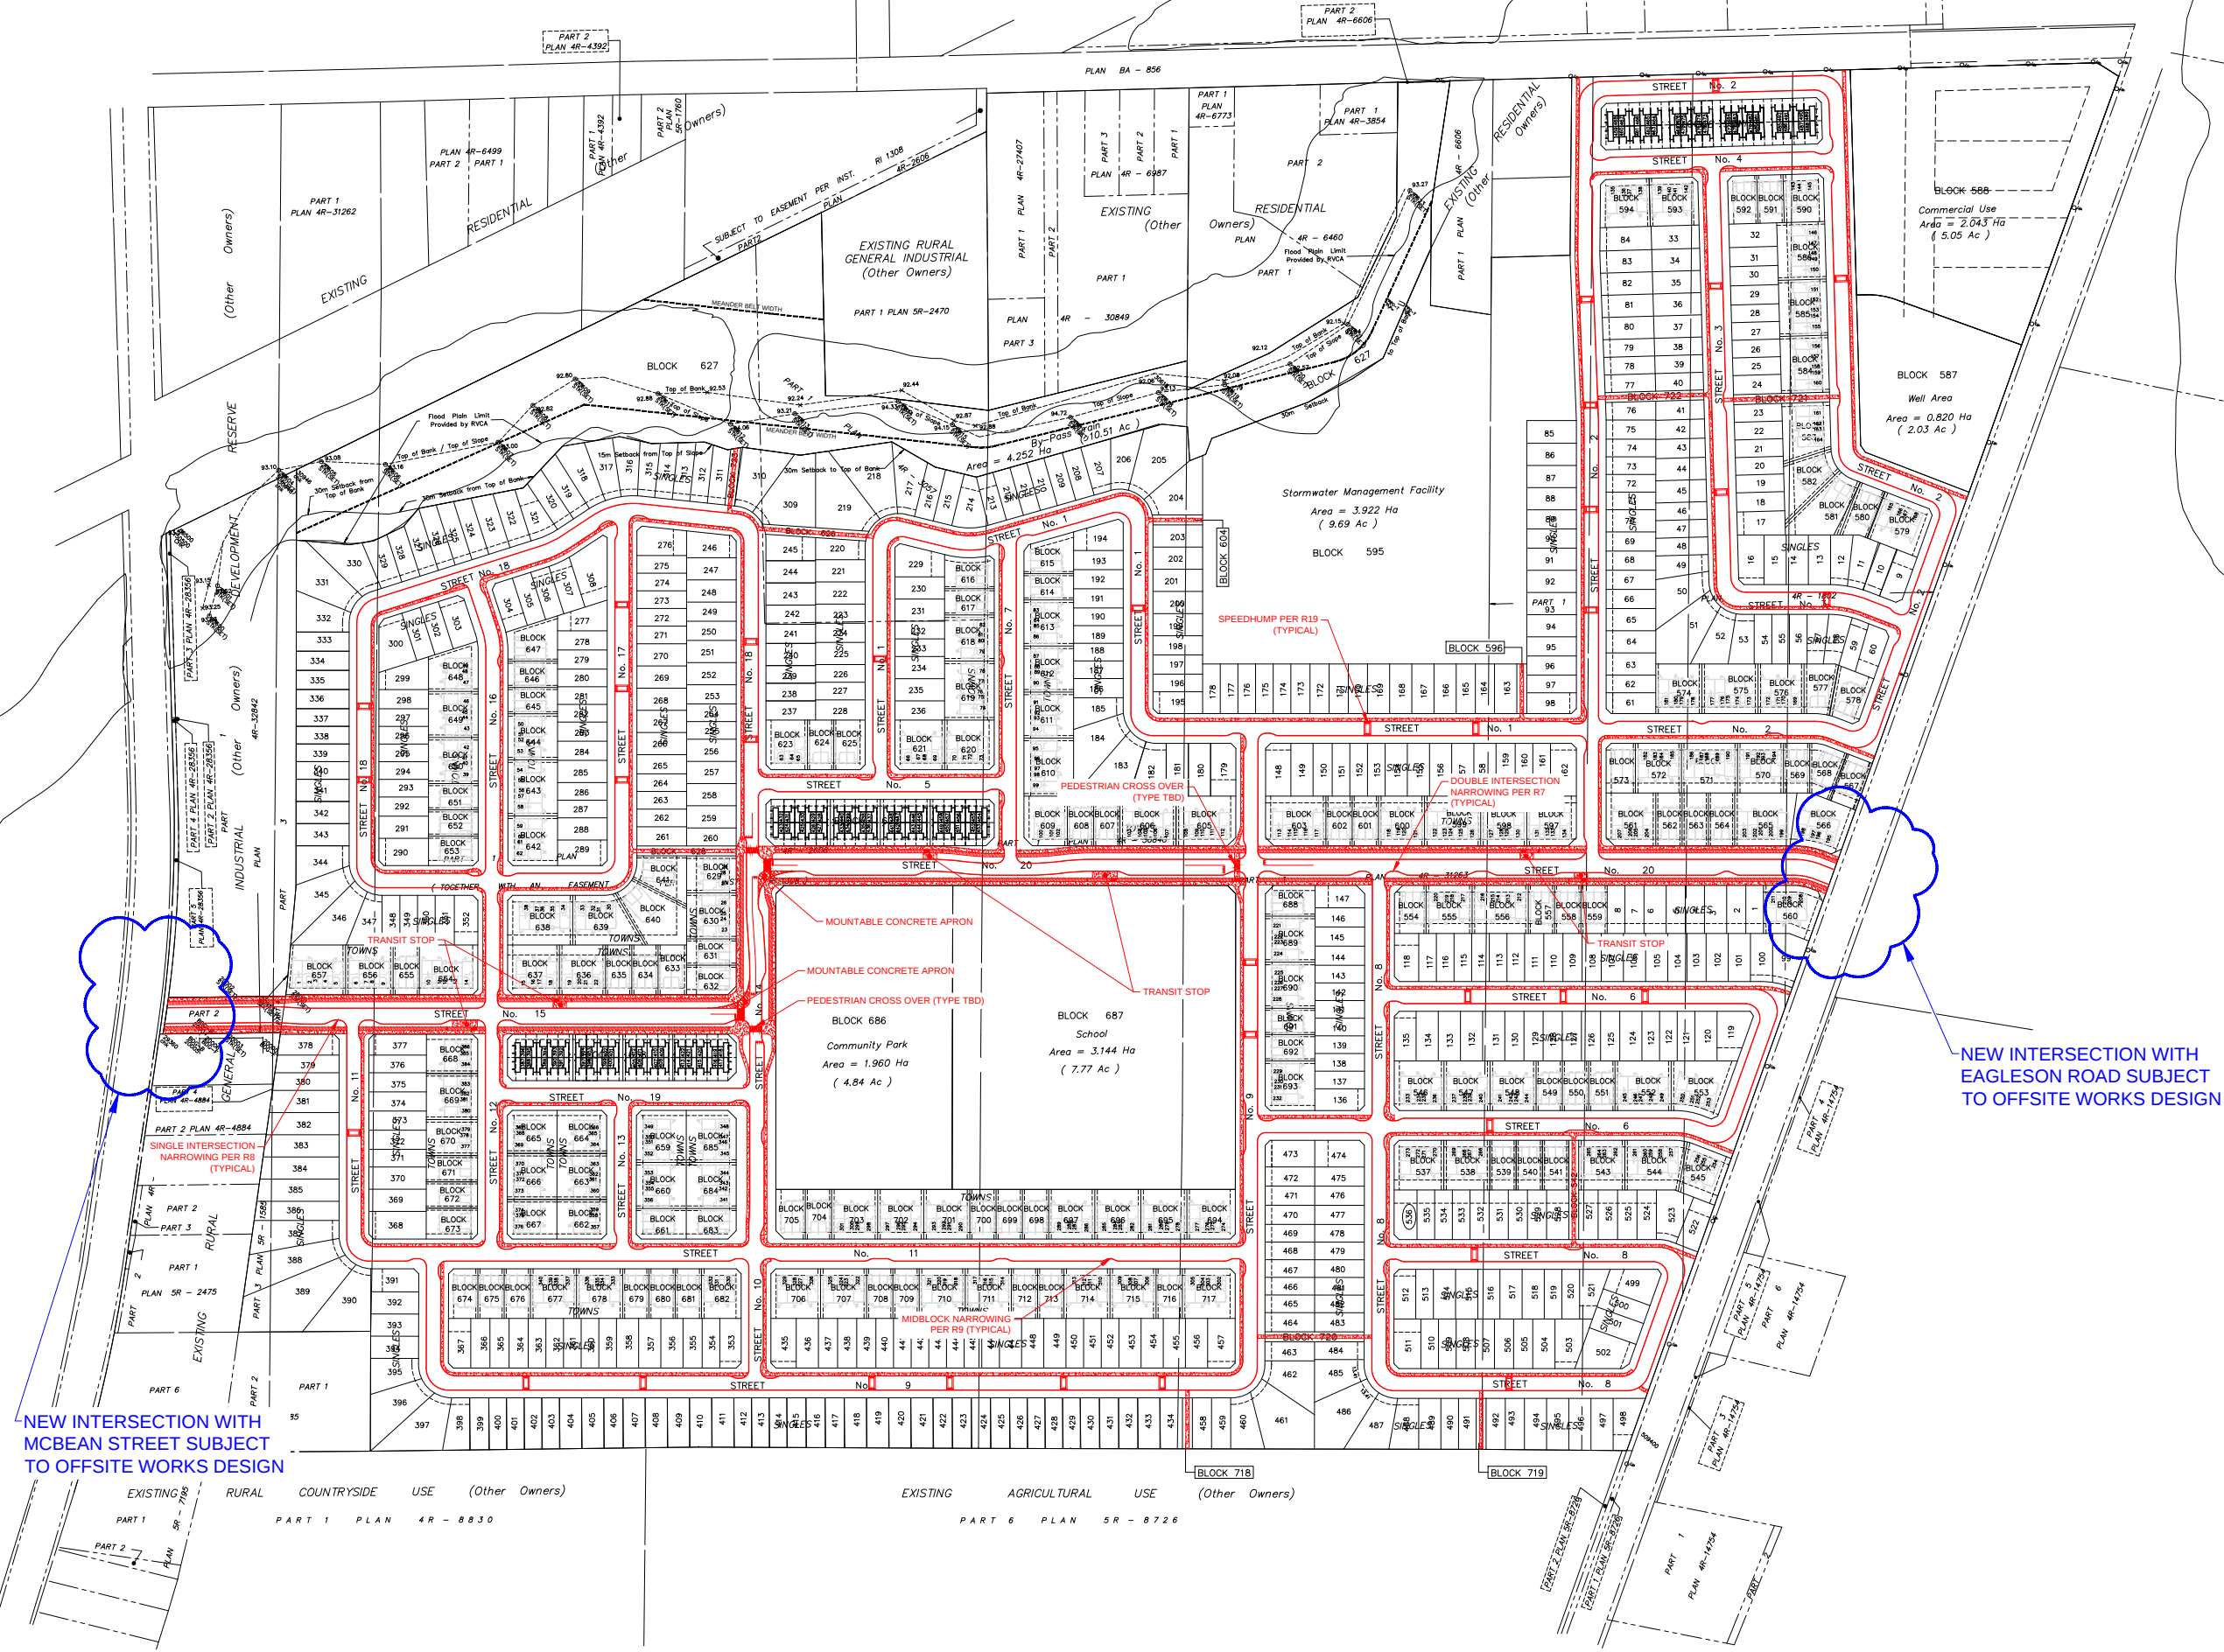

NEW INTERSECTION WITH EAGLESON ROAD SUBJECT TO OFFSITE WORKS DESIGN

NEW INTERSECTION WITH MCBEAN STREET SUBJECT TO OFFSITE WORKS DESIGN

01	Issued for Review	BB	2025-09-26
REV:	DESCRIPTION:	BY:	DATE:
STATUS:			



CGH Transportation

6 Plaza Court
Ottawa, ON
K2H 7W1
(343) 999-9117

CLIENT: Tamarack Corp.
3187 Albion Road
Ottawa, ON
K1V 8Y3

ARCHITECT:

SITE: Richmond Village			
TITLE: Geometric Road Design Drawings Draft			
SCALE AT A3:	DATE:	DRAWN:	CHECKED:
NTS	2025-09-26	BB	AL
PROJECT NO:	DRAWING NO:	REVISION:	
2023-080	001	01	