


U:\S\w\2021\21116 - TrailEdge Phase 5\Design\2024-06-04 Community Master Plan\dwg\2025-06-25_Trailedge Phase 5_v12.dwg

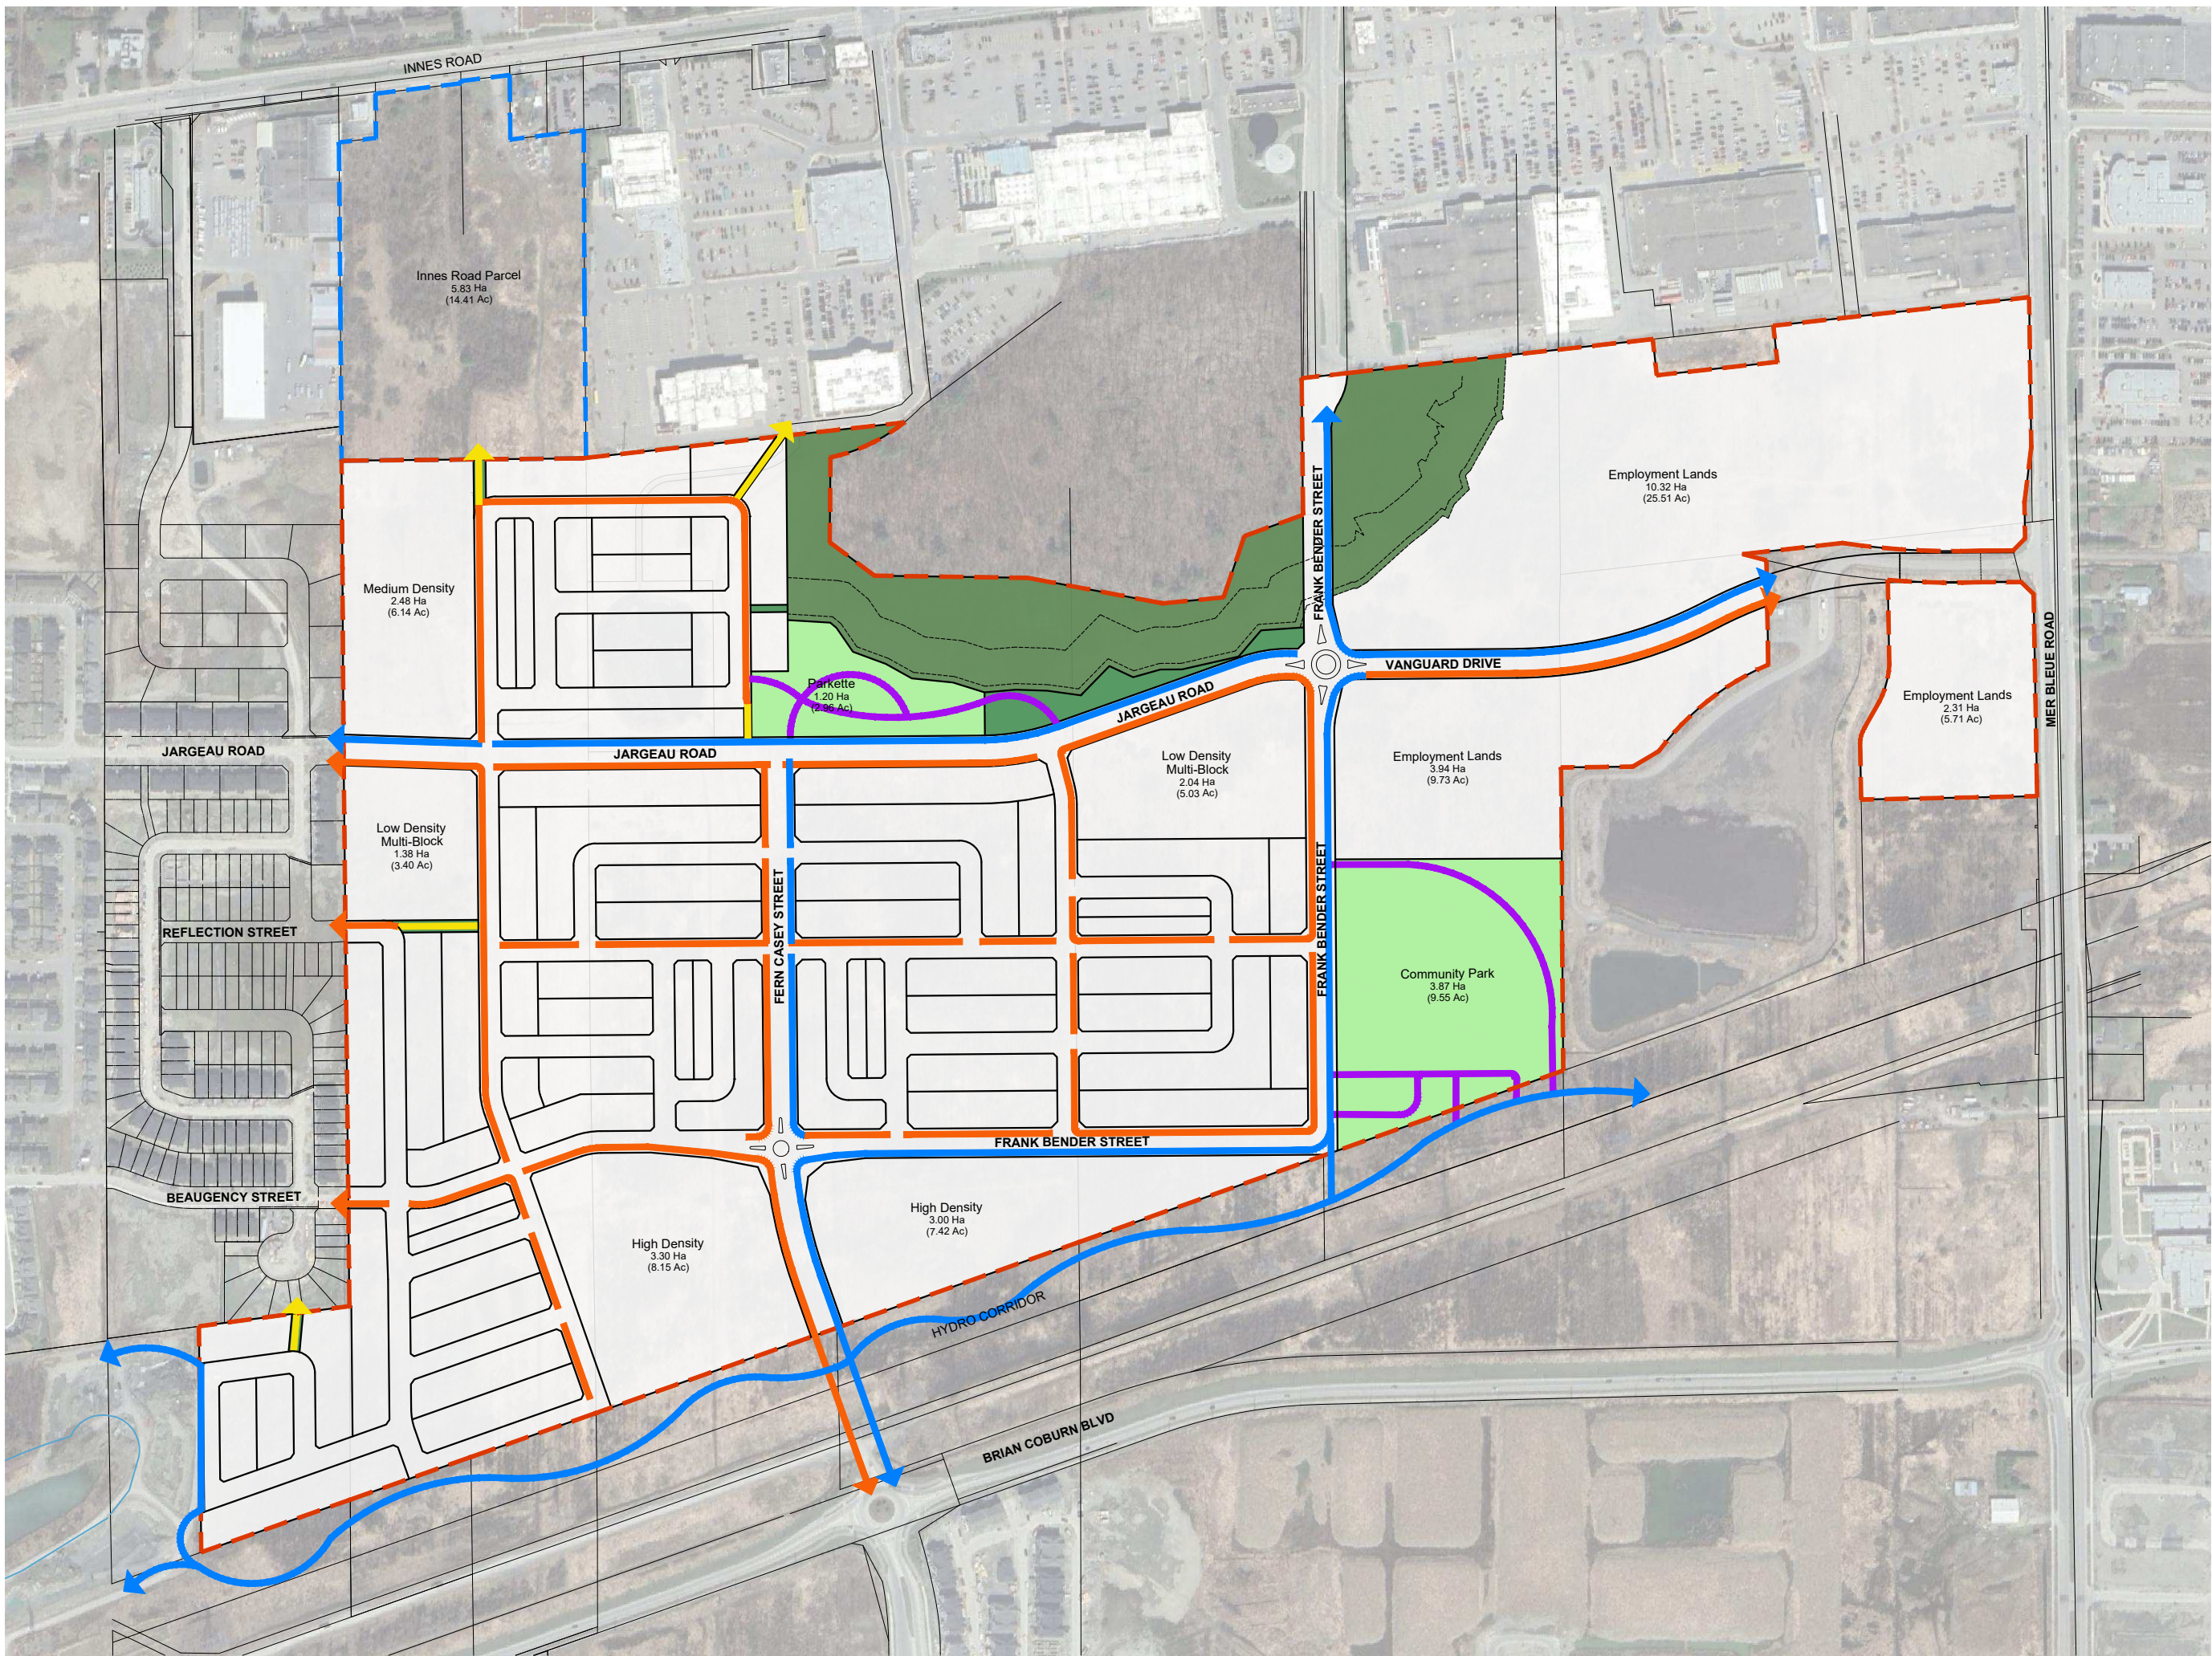

RICHCRAFT

TRAILEDGE PHASE 5

LEGEND

- MUP
- Recreation Trails
- Sidewalk
- Walkway Blocks



213 STERLING ROAD, SUITE 211, TORONTO, ON M6R 2B2 CANADA
T 416.340.8700 F 416.340.7100 NAKDESIGNSTRATEGIES.COM

NAK
design strategies

1:5000


0 75m 150m

DATE | 06.25.2025 PROJECT | 21116

CP-12

PROPOSED ACTIVE MOBILITY NETWORK

U:\S\vario\2021\21116 - Trailledge Phase 5\Design\2024-06-04 Community Master Plan\dwg\2025-06-25_Trailedge Phase 5_v12.dwg

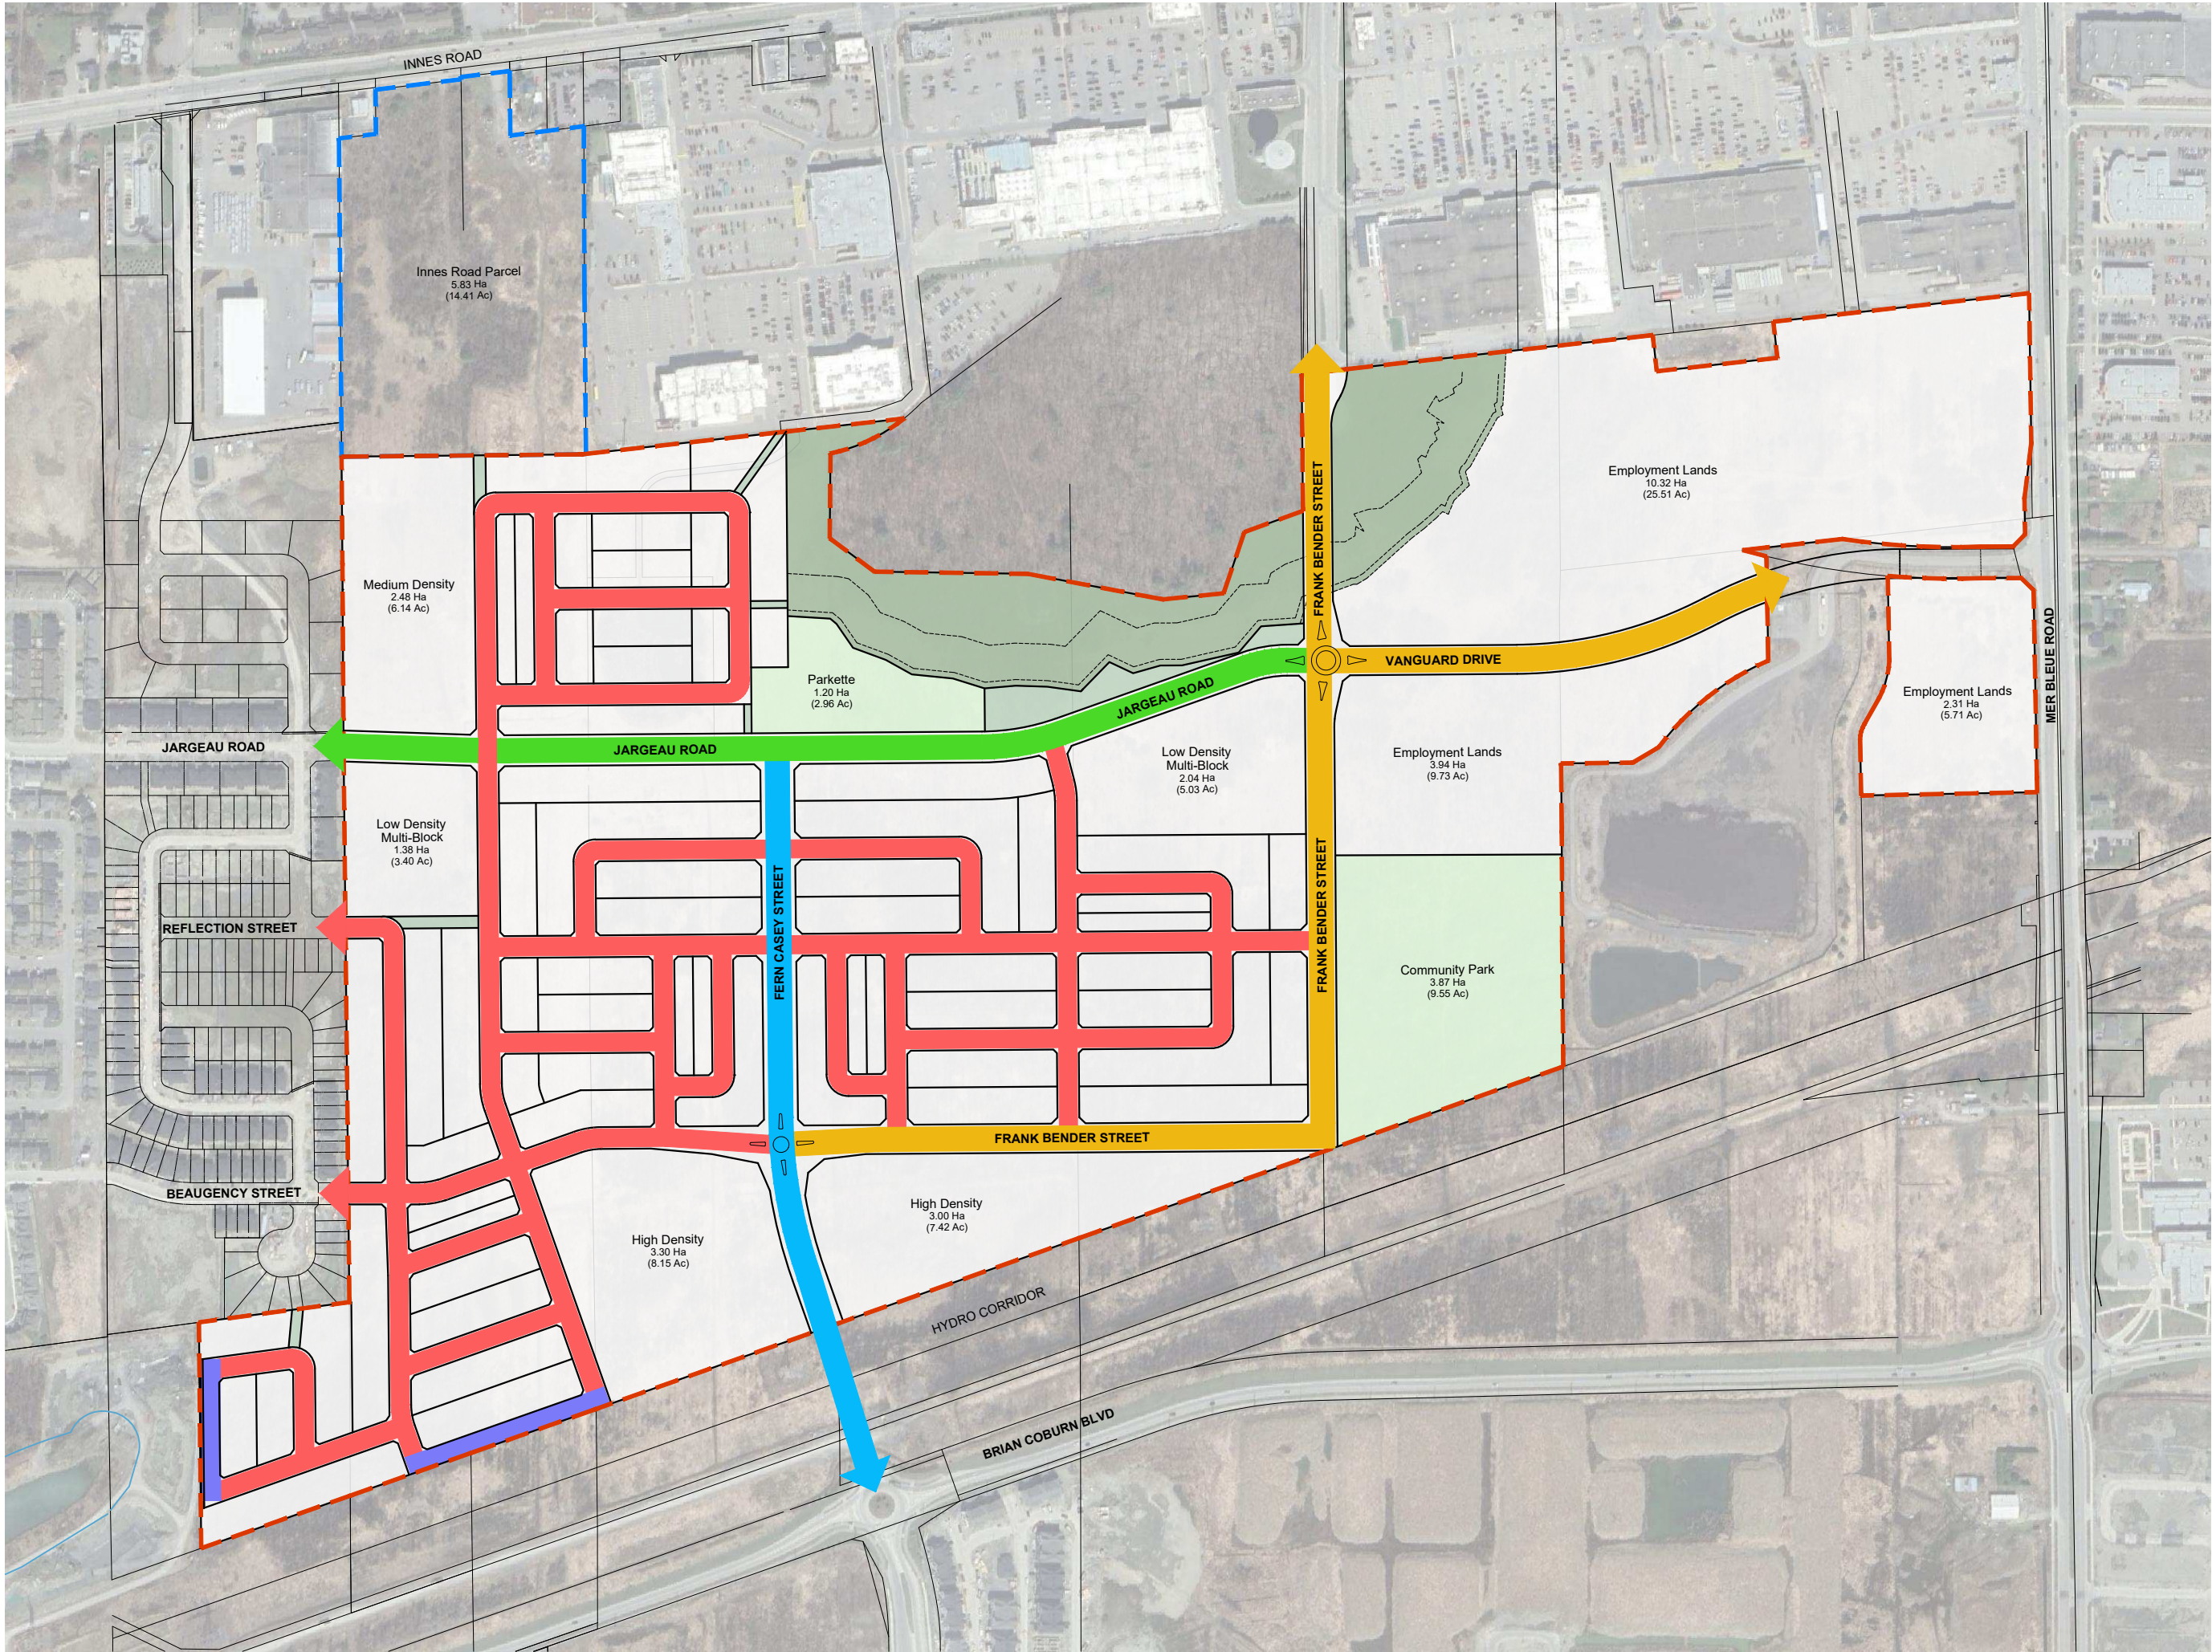

RICHCRAFT

**TRAILSEGE
PHASE 5**

LEGEND

- Major Collector A (28.0m ROW)
- Major Collector B (25.5m ROW)
- Minor Collector (24.0m ROW)
- Local
- Window Street



NAK
design strategies

213 STERLING ROAD, SUITE 211, TORONTO, ON M6R 2B2 CANADA
T 416.340.8700 F 416.340.7100 NAKDESIGNSTRATEGIES.COM

1:5000


0 75m 150m

DATE | 06.25.2025 PROJECT | 21116


CP-12

PROPOSED ROAD NETWORK

U:\Shaw\2021\2116 - Trailledge Phase 5\Design\2024-06-04 Community Master Plan.dwg 2025-06-25 Trailledge Phase 5_v12.dwg

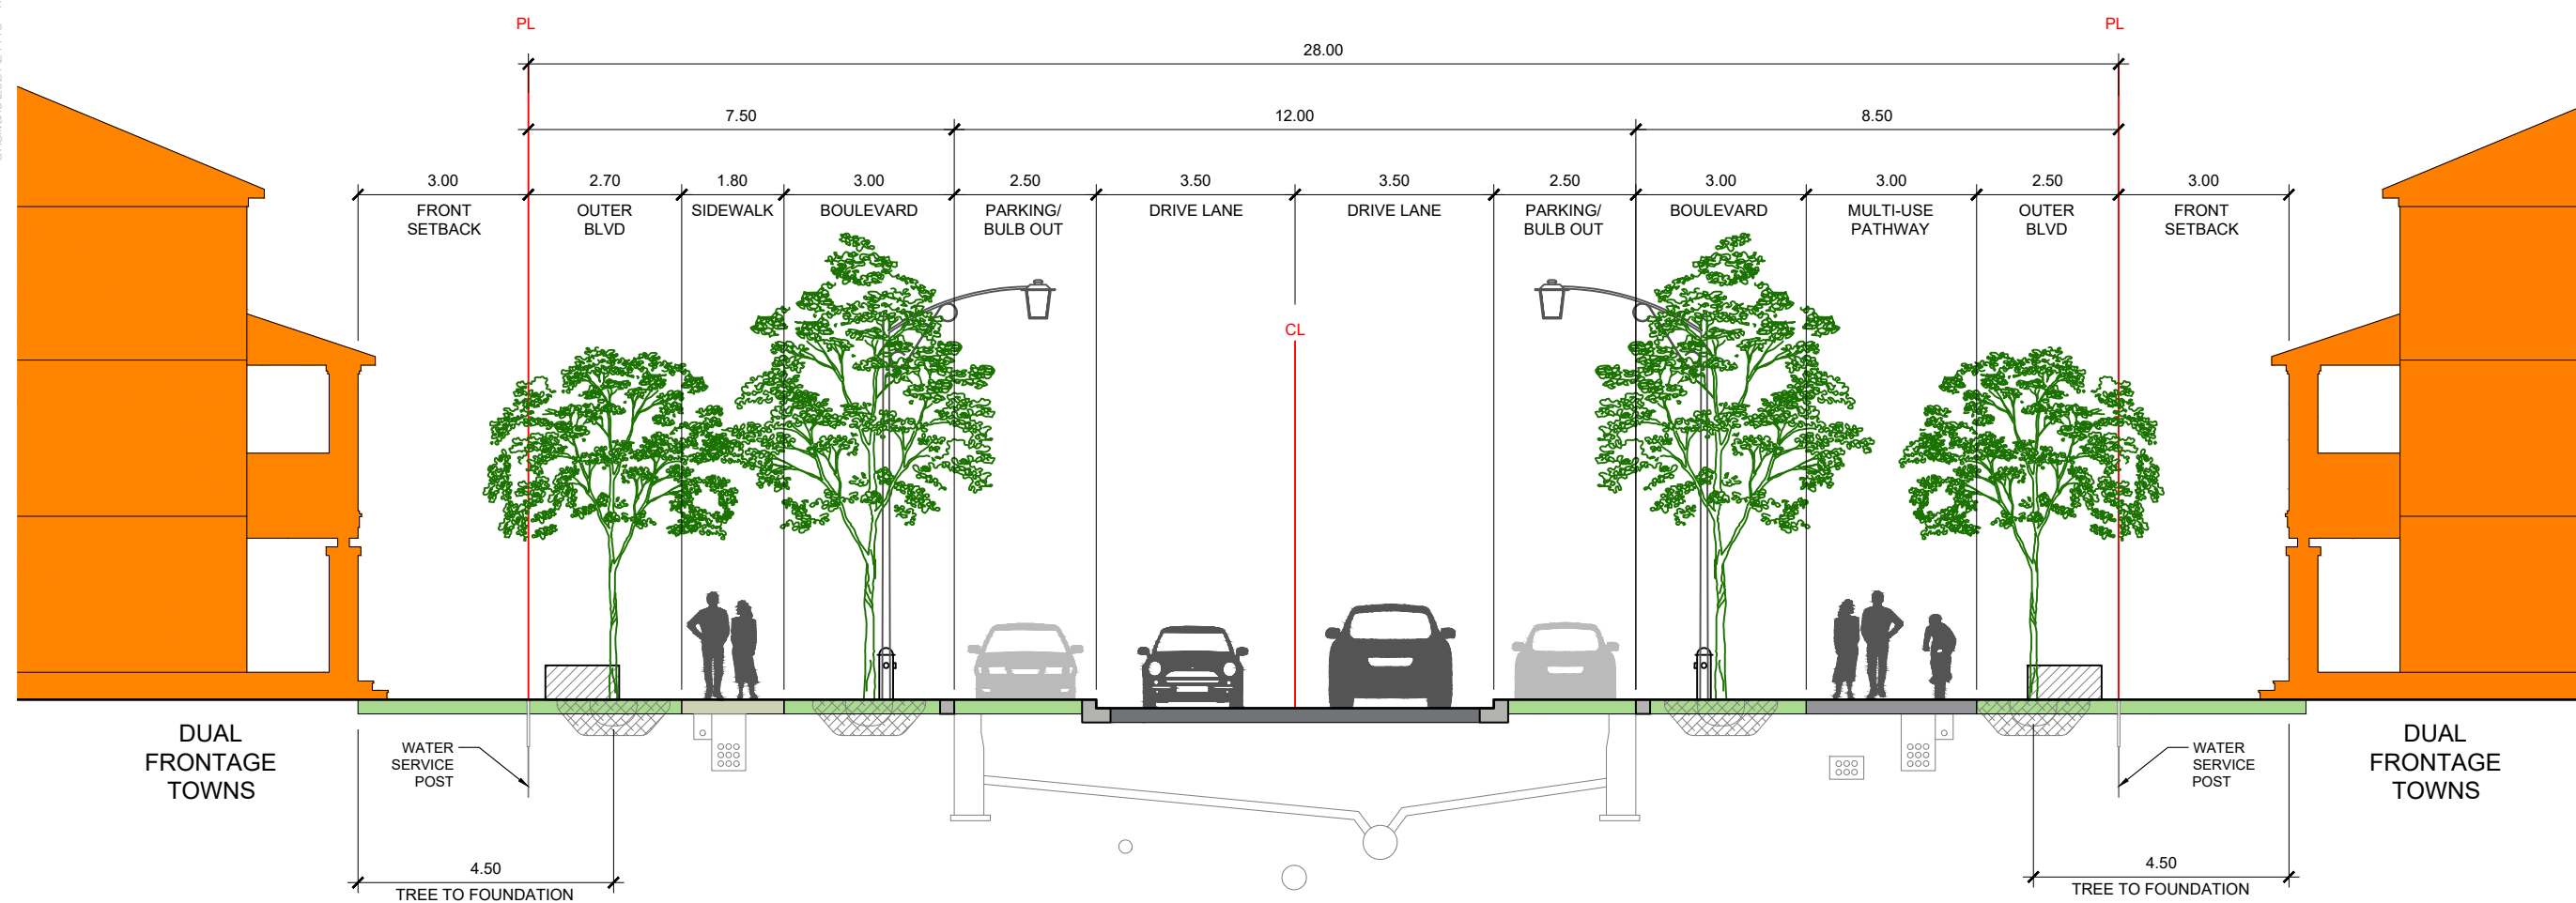


U:\S\2021\21116 - Trailledge Phase 5\Design\2024-06-04 Community Master Plan\dwg\2025-06-25_Trailledge Phase 5_v12.dwg

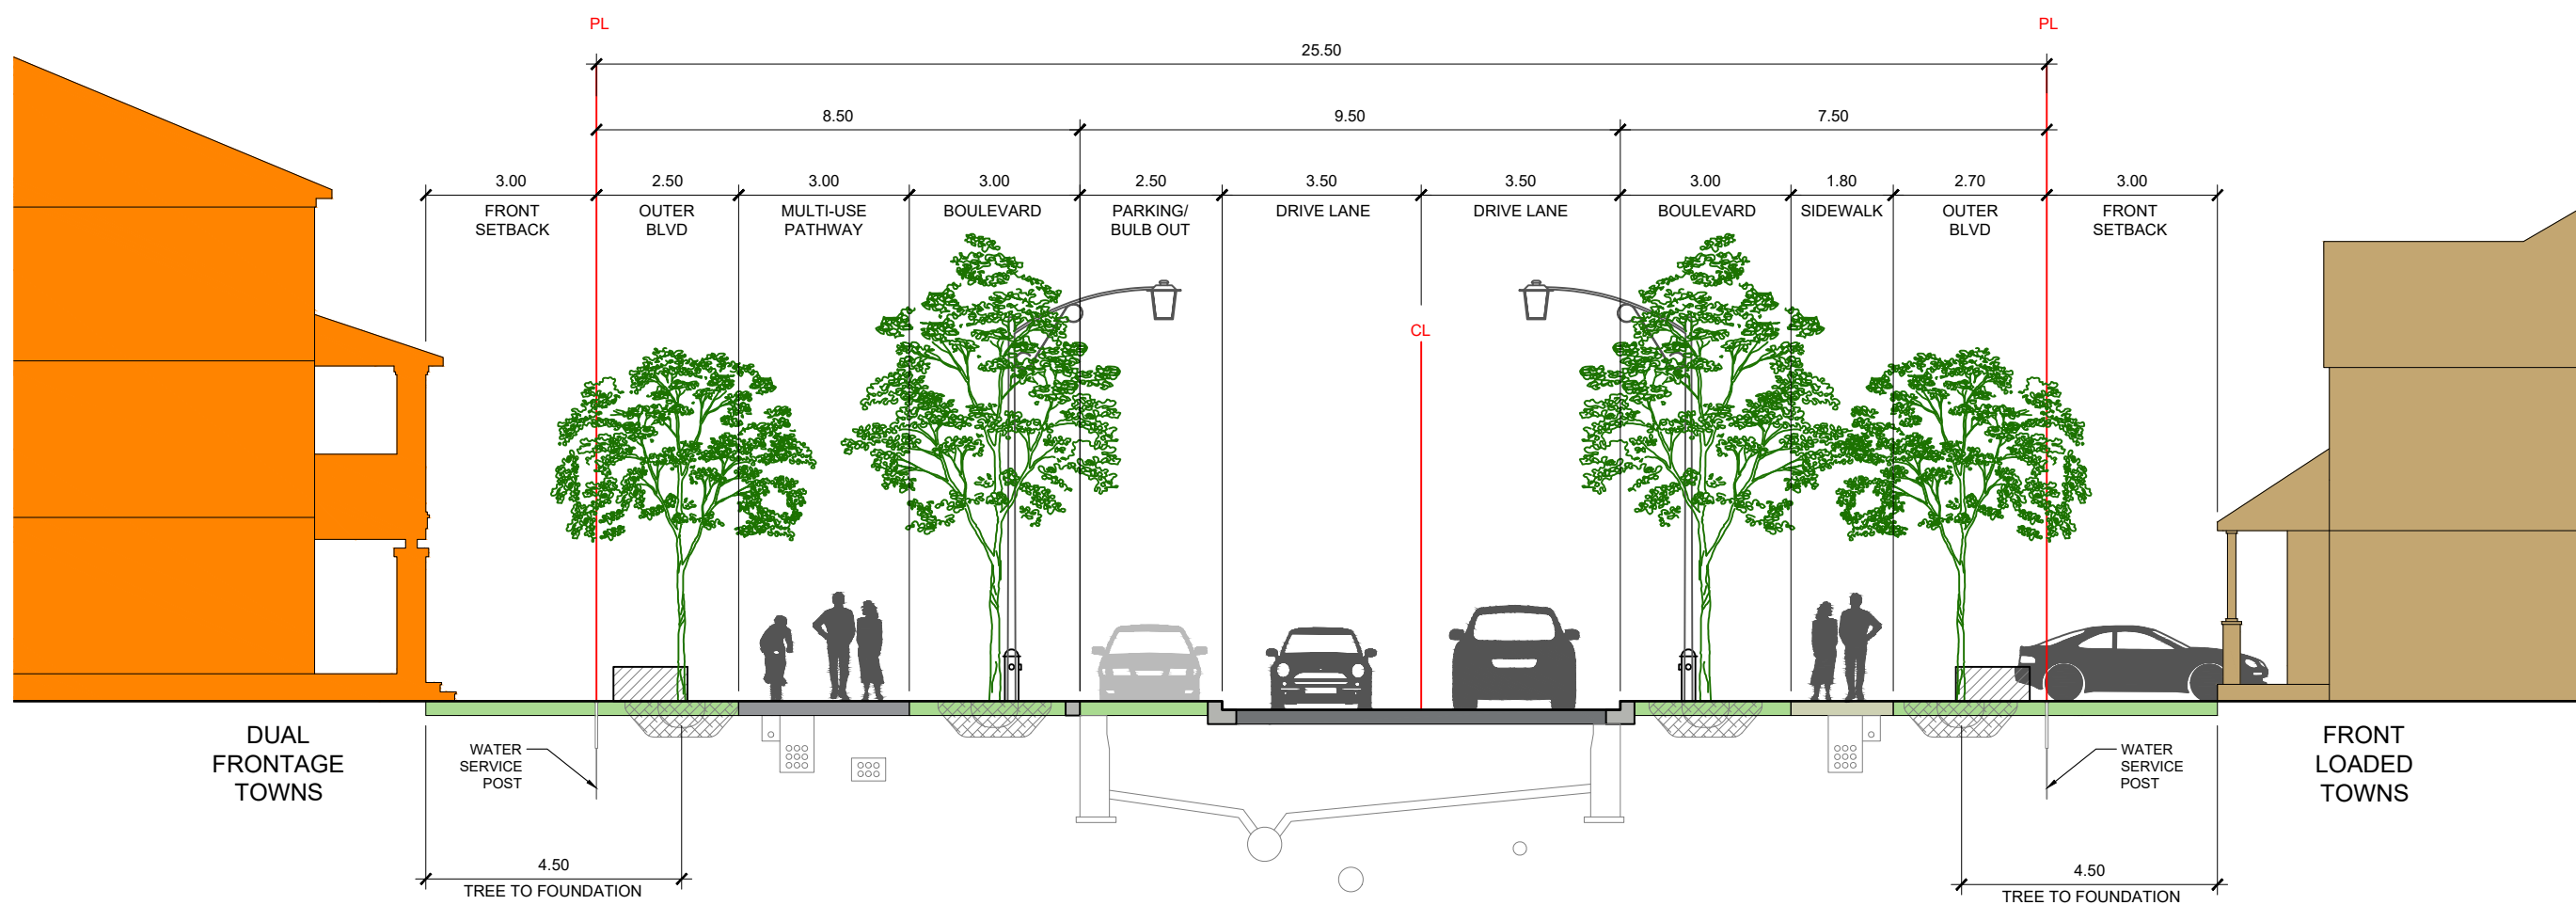


25.5m JARGEAU ROAD CROSS SECTION

U:\Sivana\2021\21116 - Trailledge Phase 5\Design\2024-06-04 Community Master Plan\dwg\2025-06-25_Trailledge Phase 5_v12.dwg

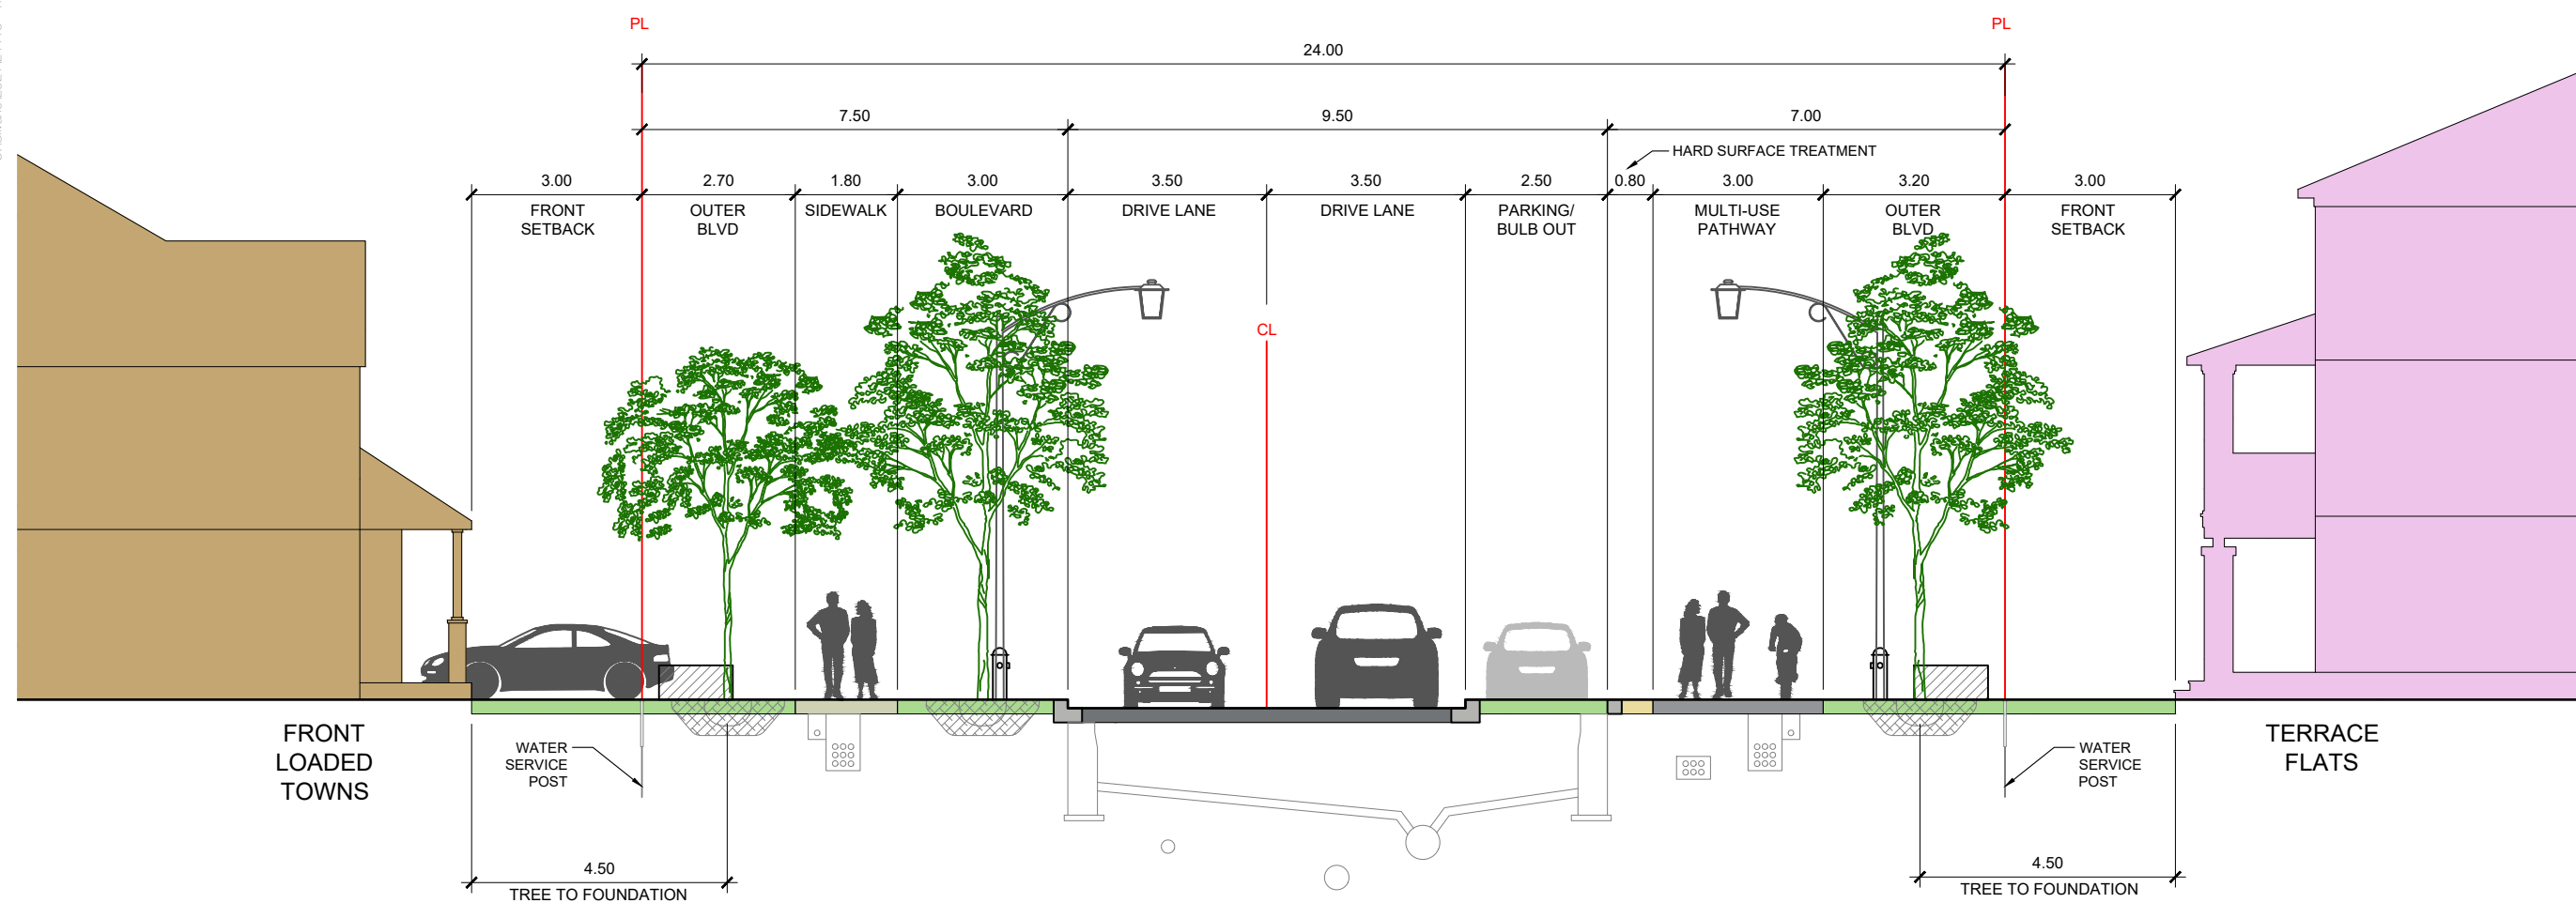


U:\Shaw\2021\21116 - Trailledge Phase 5\Design\2024-06-04 Community Master Plan\dwg\2025-06-25 Trailledge Phase 5_v12.dwg

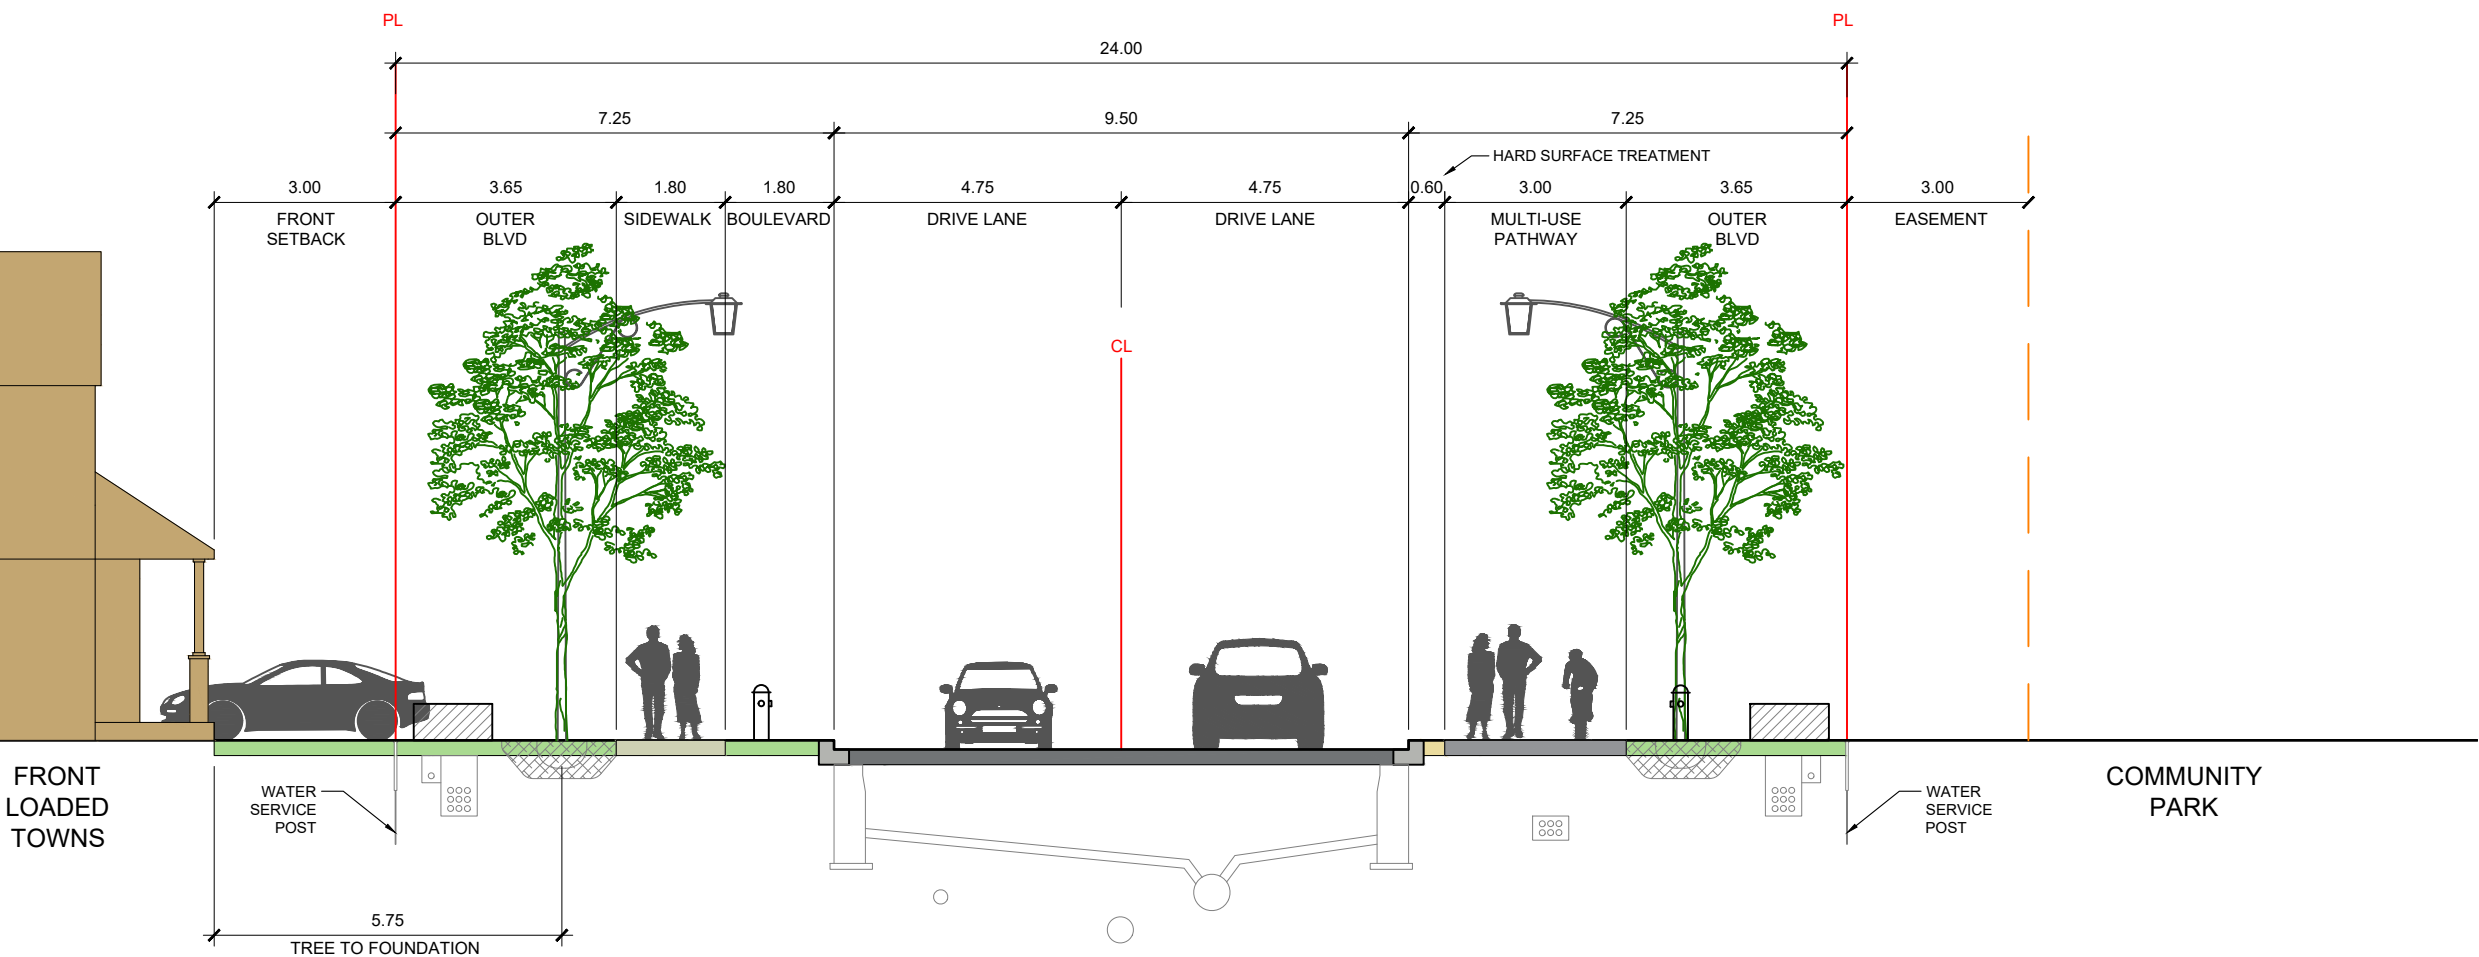

24.0m FRANK BENDER STREET (NORTH-SOUTH) CROSS SECTION

U:\S\2021\21116 - Trailledge Phase 5\Design\2024-06-04 Community Master Plan\dwg\2025-06-25_Trailledge Phase 5_v12.dwg

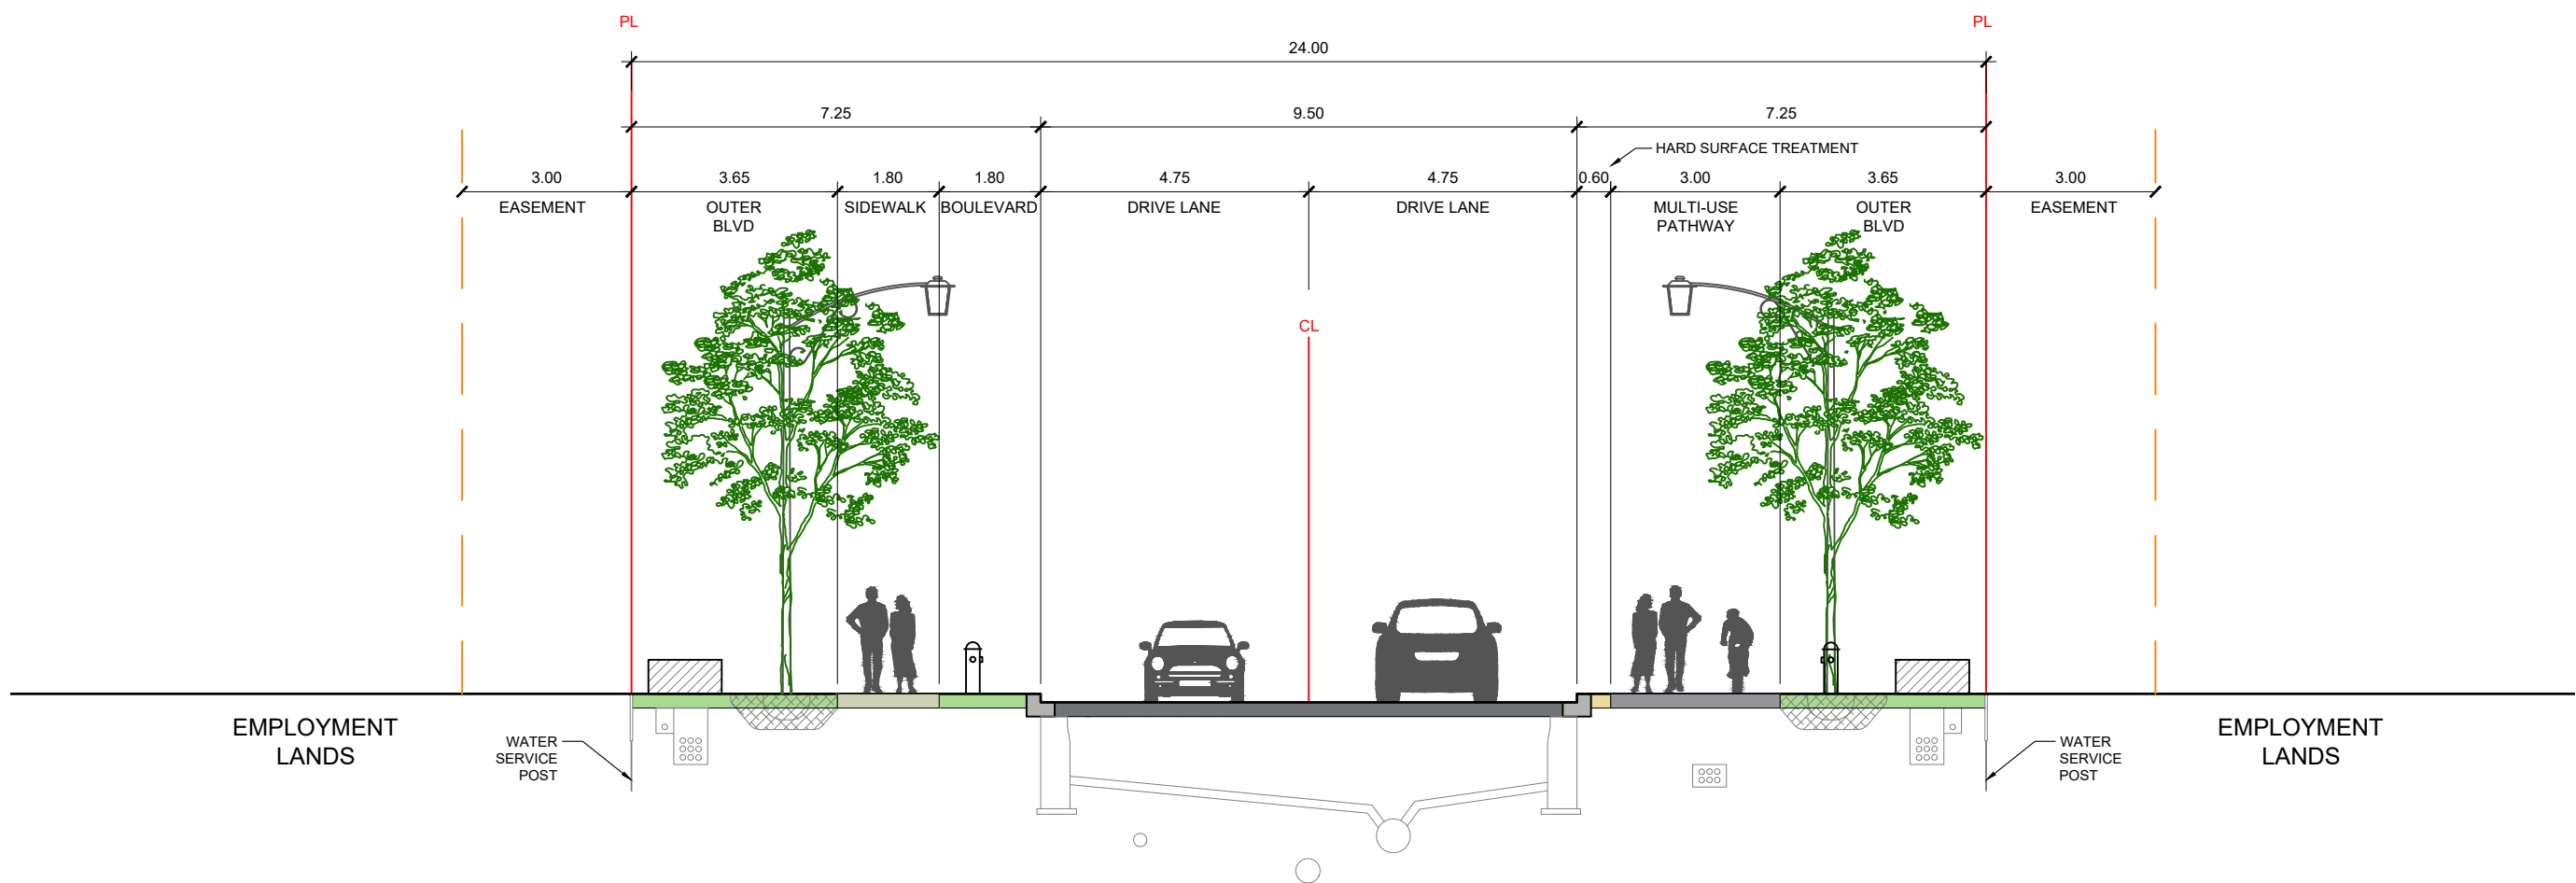

24.0m VANGUARD DRIVE CROSS SECTION