

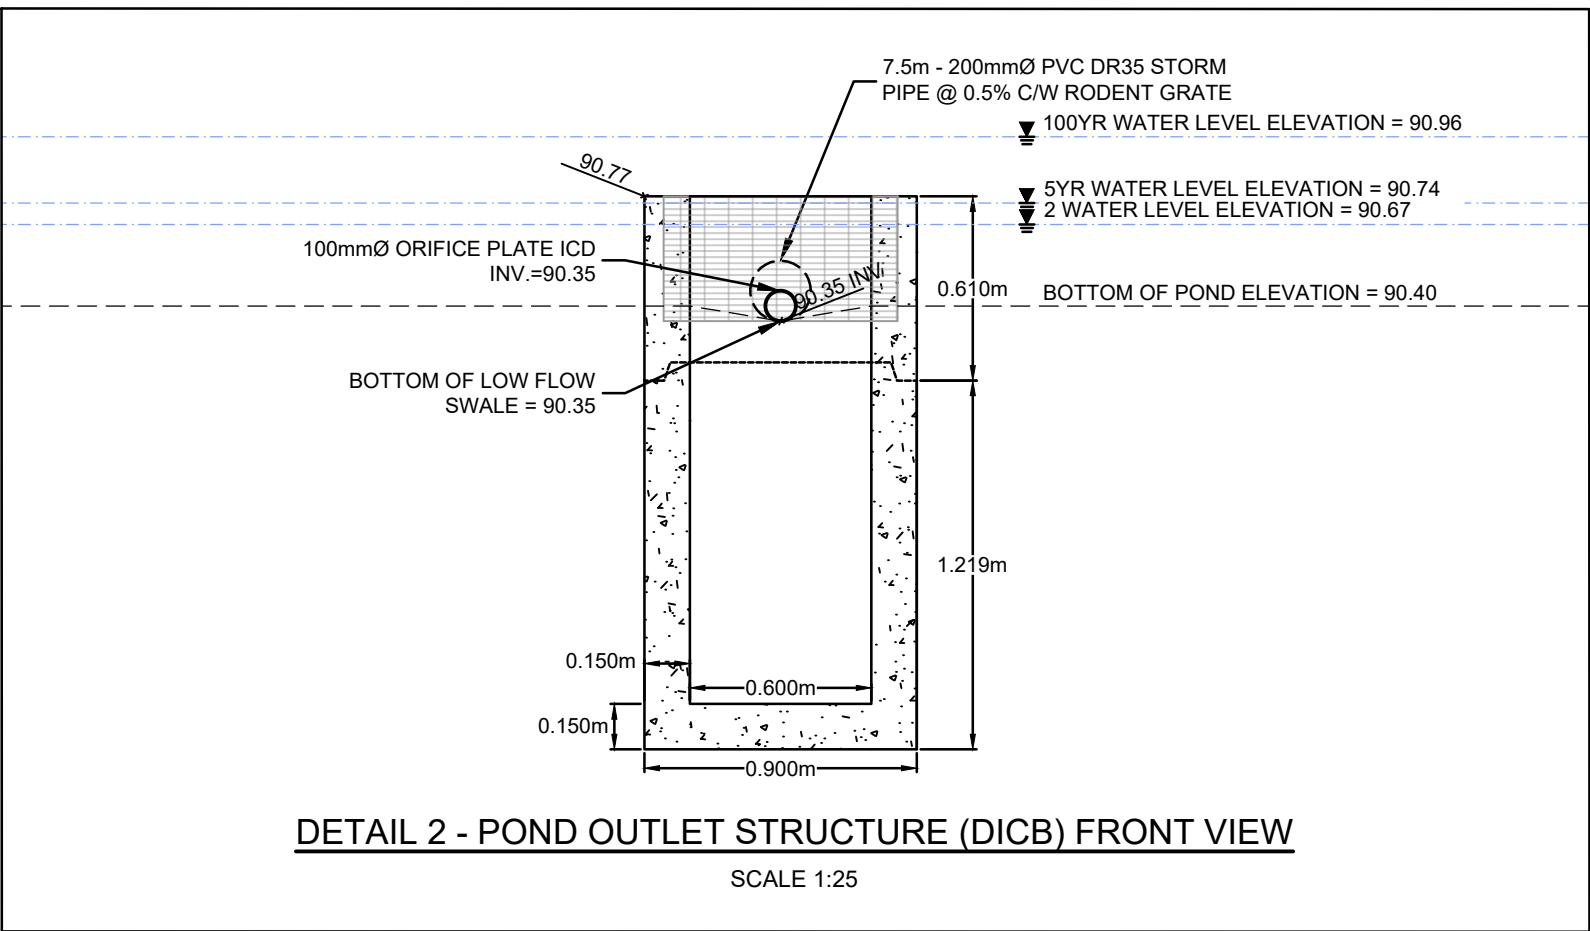
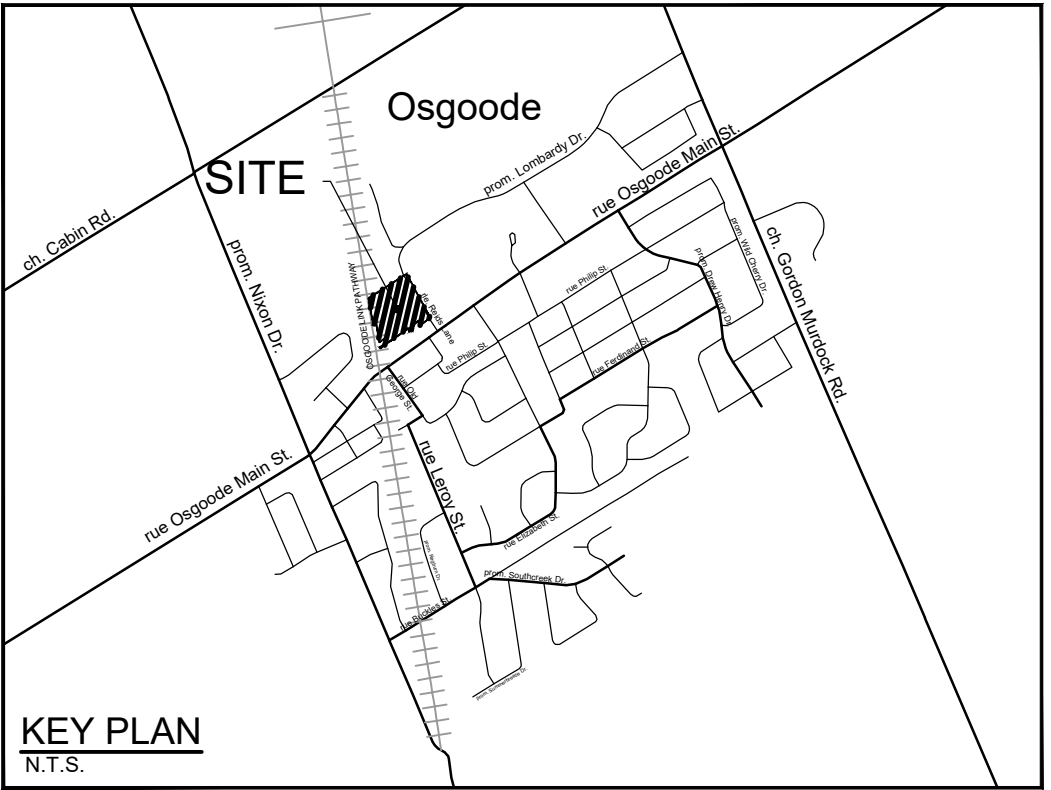
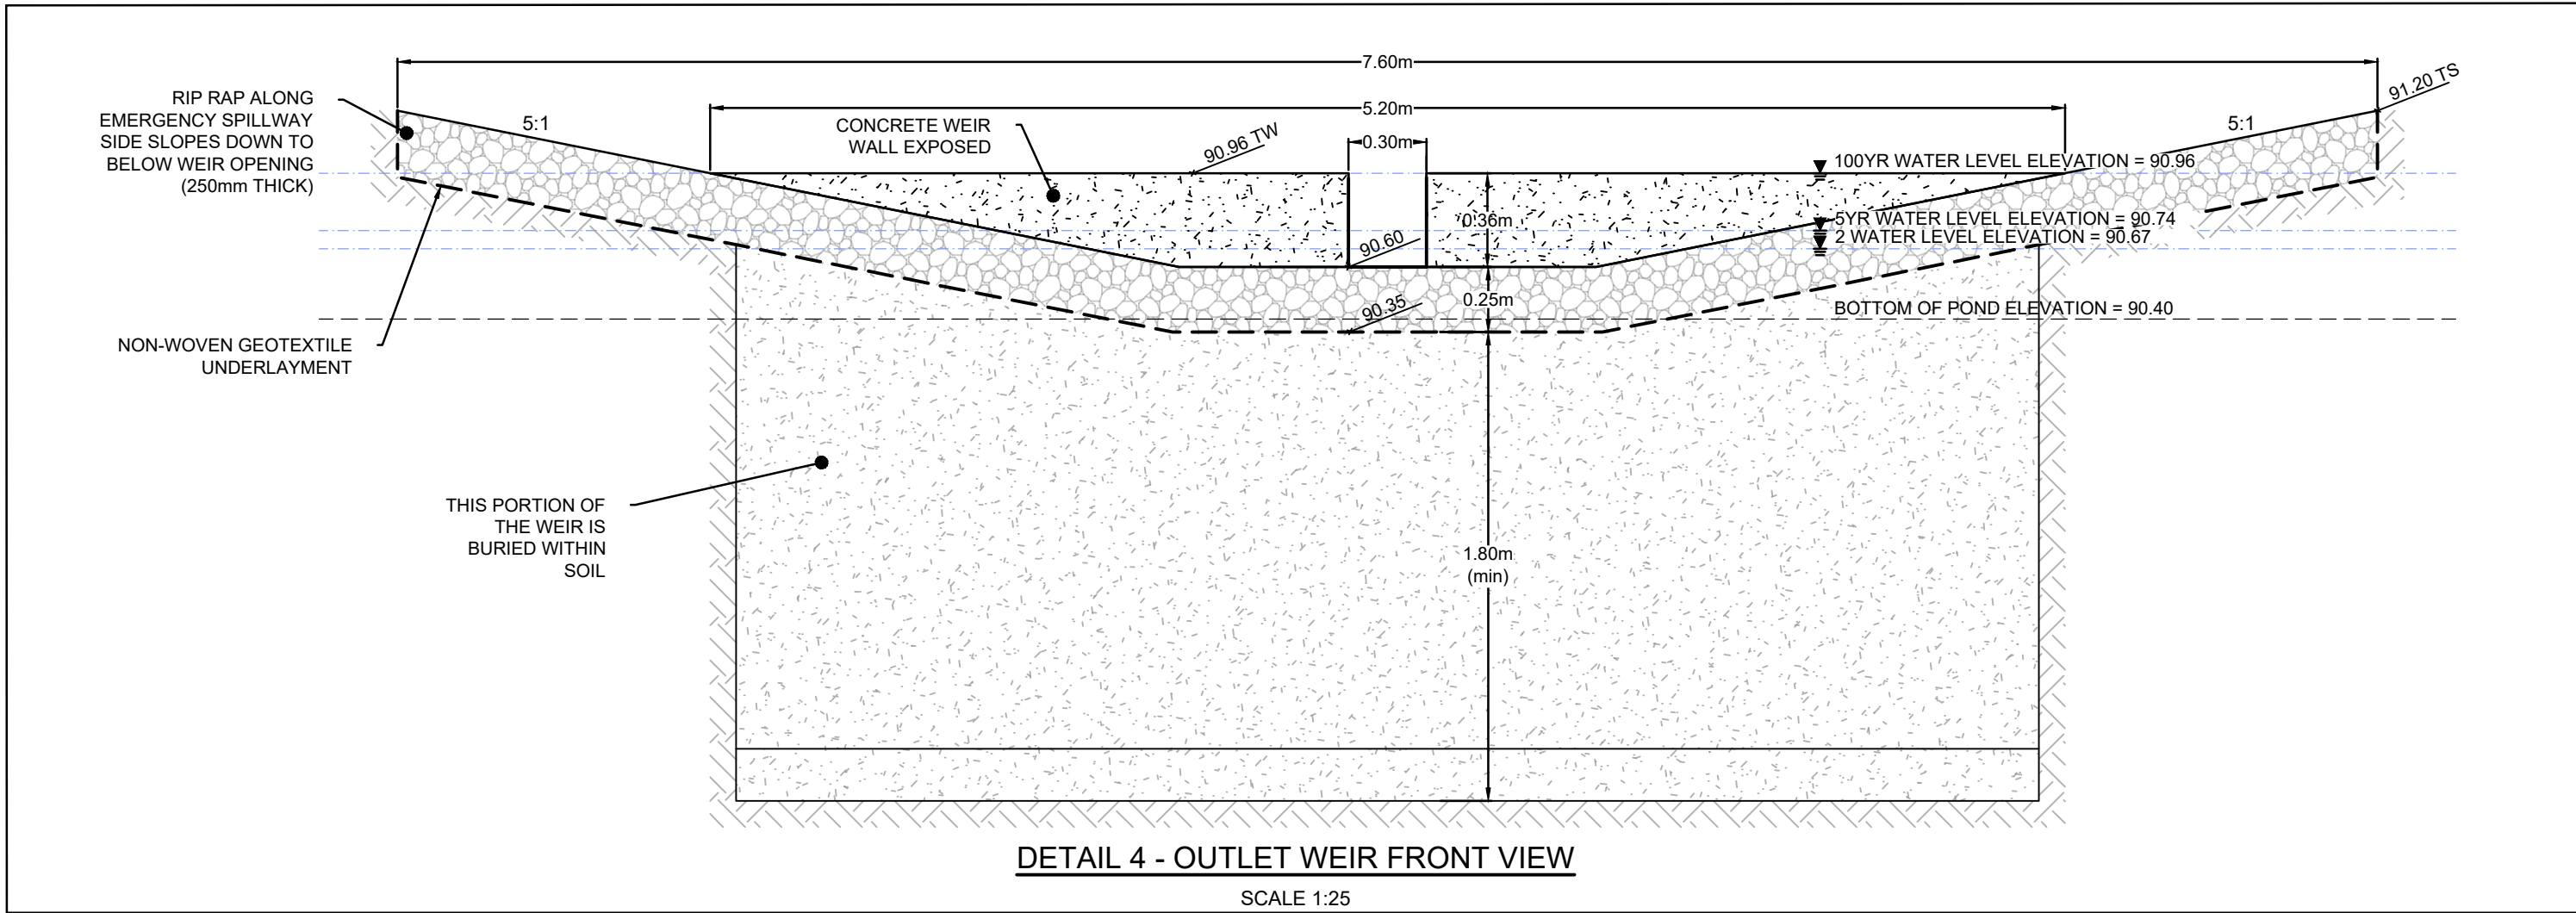


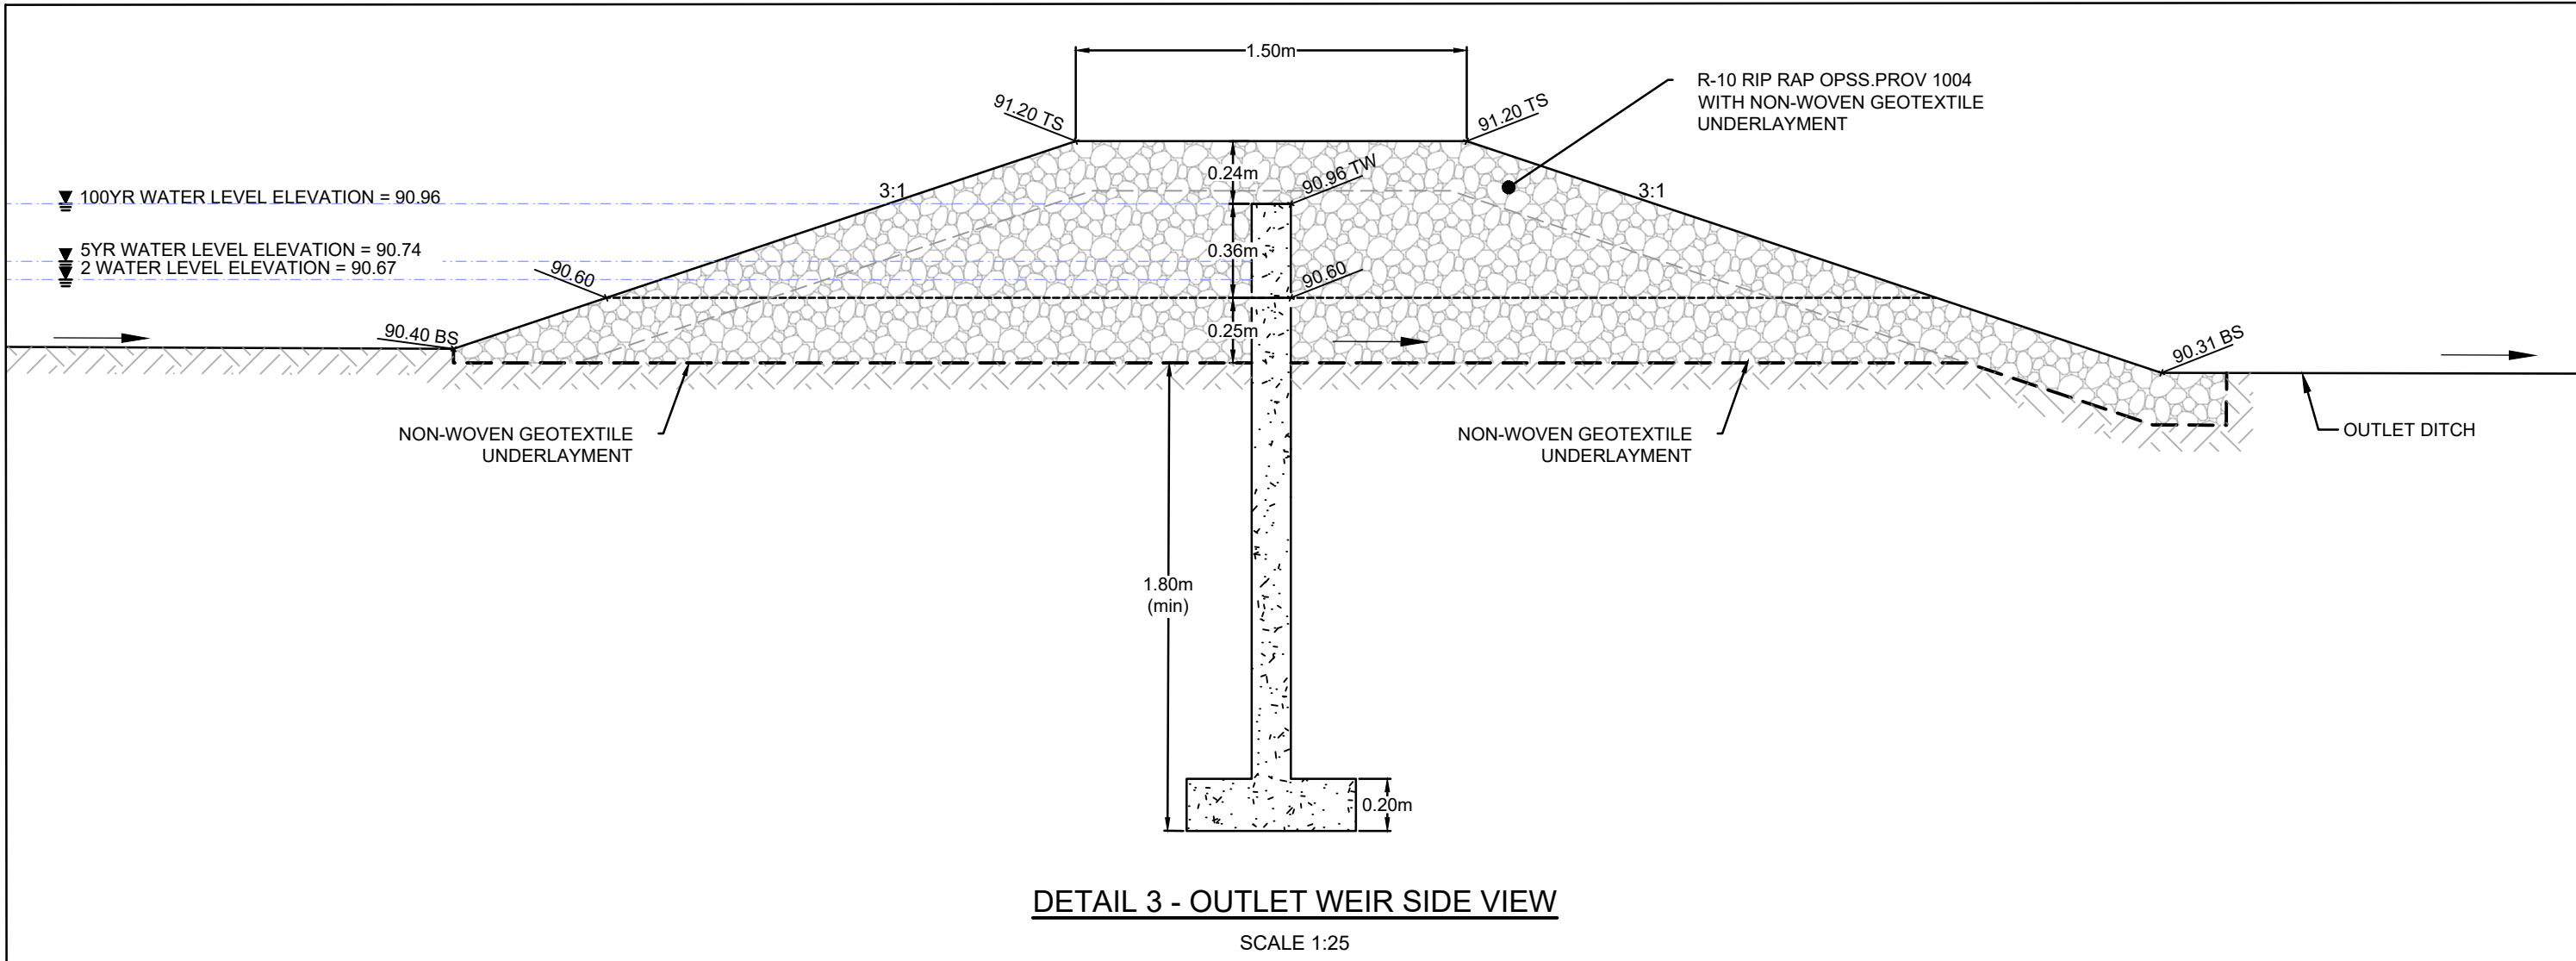

NOTE:
THE POSITION OF ALL POLE LINES, CONDUITS,
WATERMANS, SEWERS AND OTHER
UNDERGROUND AND OVERGROUND UTILITIES AND
STRUCTURES IS NOT NECESSARILY SHOWN ON
THE CONTRACT DRAWINGS, AND WHERE SHOWN,
THE ACCURACY OF THE POSITION OF SUCH
UTILITIES AND STRUCTURES IS NOT GUARANTEED.
BEFORE STARTING WORK, DETERMINE THE EXACT
LOCATION OF ALL SUCH UTILITIES AND
STRUCTURES AND ASSUME ALL LIABILITY FOR
DAMAGE TO THEM.

SCALE	DESIGN
AS SHOWN	MLS
	CHECKED LAB
	DRAWN TGS
	CHECKED LAB
	APPROVED MJP
1. REVISED PER CITY COMMENTS	JUL 11/25 TGS
No.	REVISION
	DATE
	BY

FOR REVIEW ONLY

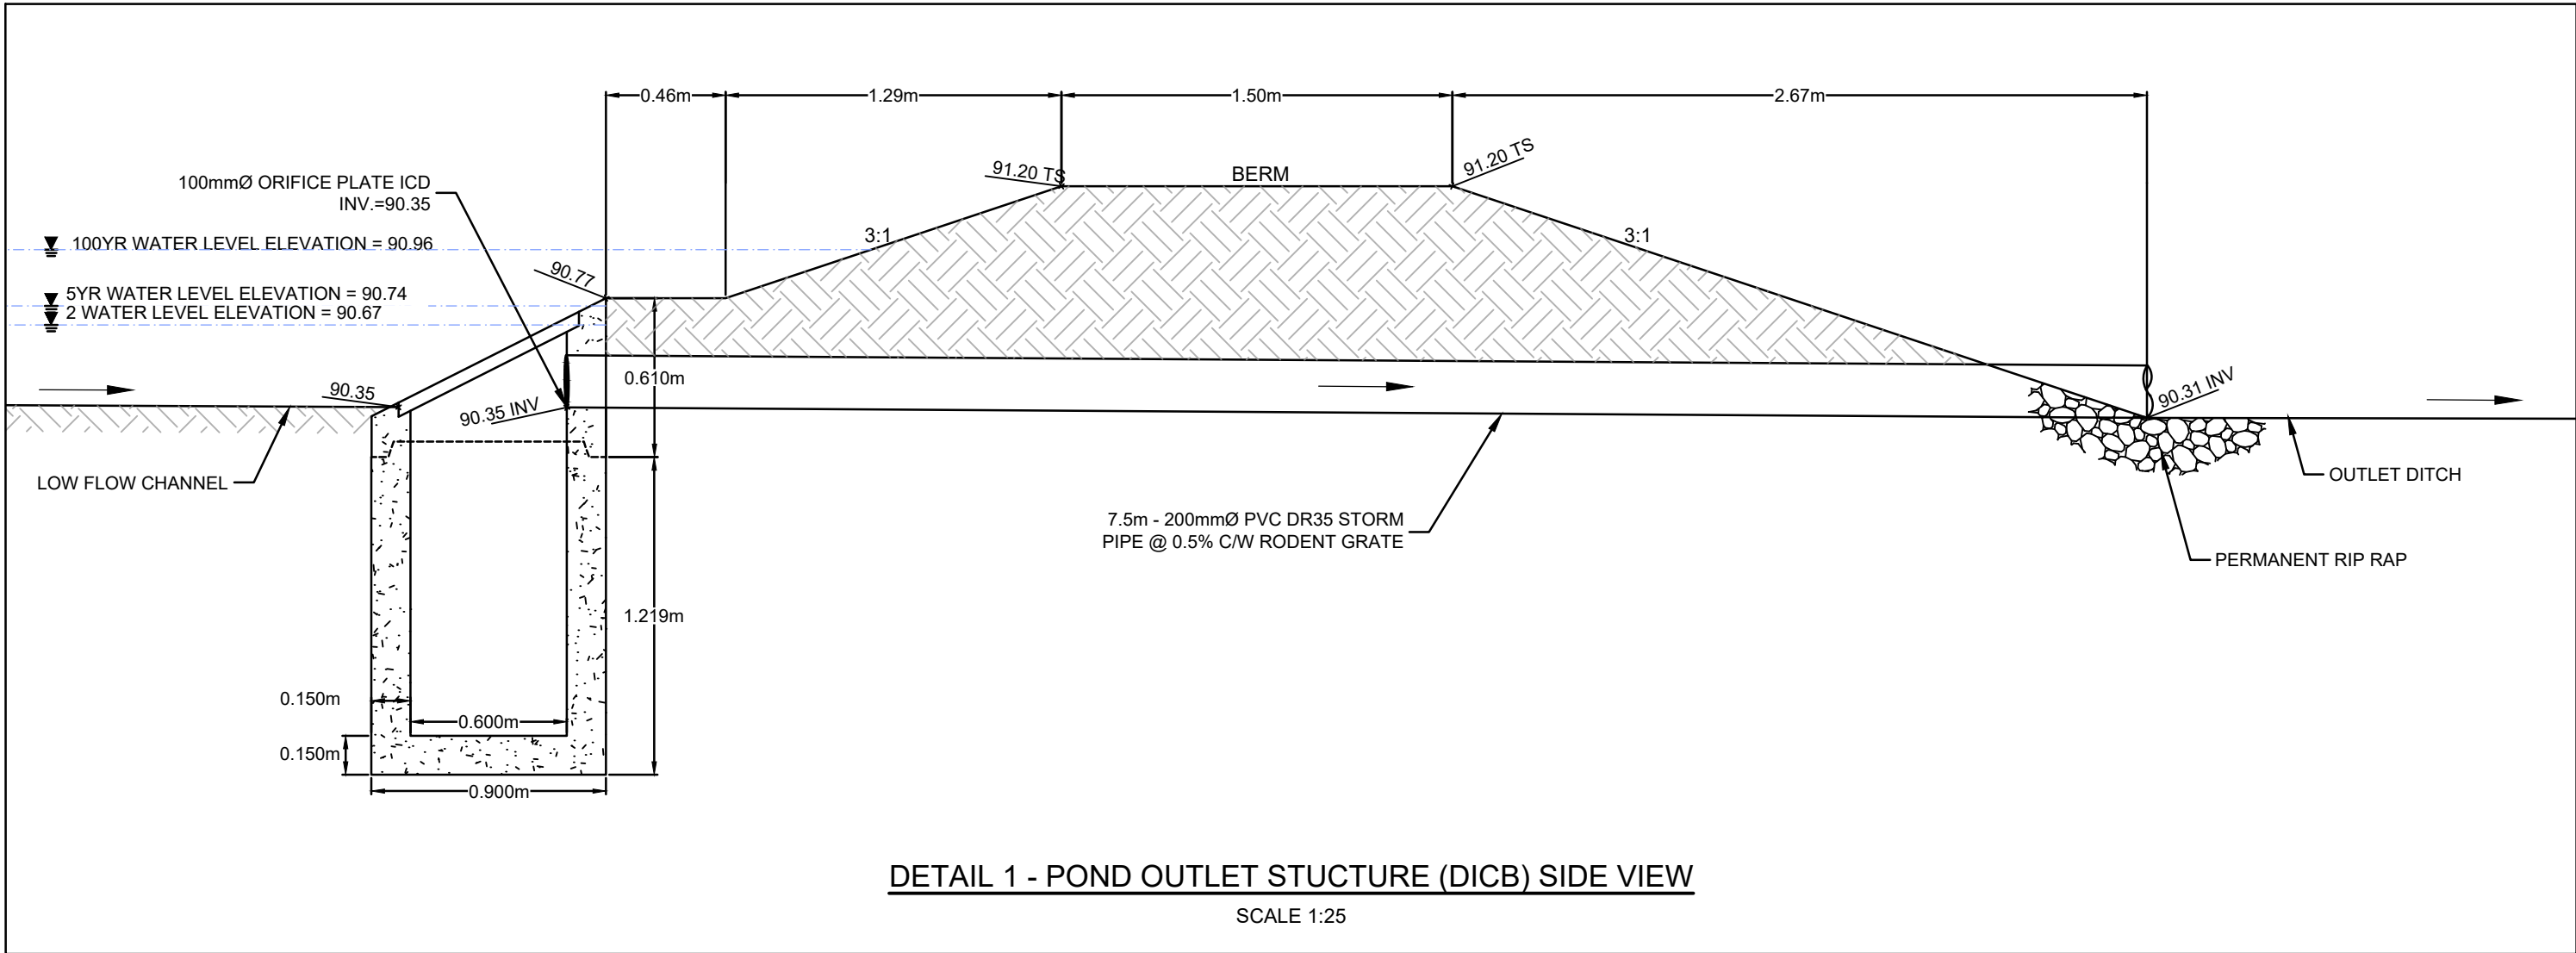

NOVATECH
Engineers, Planners & Landscape Architects
Suite 200, 240 Michael Cowpland Drive
Ottawa, Ontario, Canada K2M 1P6
Telephone (613) 254-9643
Facsimile (613) 254-5867
Website www.novatech-eng.com

LOCATION
CITY OF OTTAWA
REID'S LANE SUBDIVISION

DRAWING NAME
STORMWATER MANAGEMENT
POND FACILITY - DETAILS

PROJECT No.	119089
REV	REV # 1
DRAWING No.	119089-SWMF1