


M:\2019\119089\CADD\Design\119089.dwg, POI_Jul 11, 2025, -10:13am, tsurf

NOTE:
THE POSITION OF ALL POLE LINES, CONDUITS,
WATERMAINS, SEWERS AND OTHER
UNDERGROUND AND OVERGROUND UTILITIES AND
STRUCTURES IS NOT NECESSARILY SHOWN ON
THE CONTRACT DRAWINGS, AND WHERE SHOWN,
THE ACCURACY OF THE POSITION OF SUCH
UTILITIES AND STRUCTURES IS NOT GUARANTEED.
BEFORE STARTING WORK, DETERMINE THE EXACT
LOCATION OF ALL SUCH UTILITIES AND
STRUCTURES AND ASSUME ALL LIABILITY FOR
DAMAGE TO THEM.

No.	REVISION	DATE	BY
1.	REVISED PER CITY COMMENTS	JUL 11/25	TGS

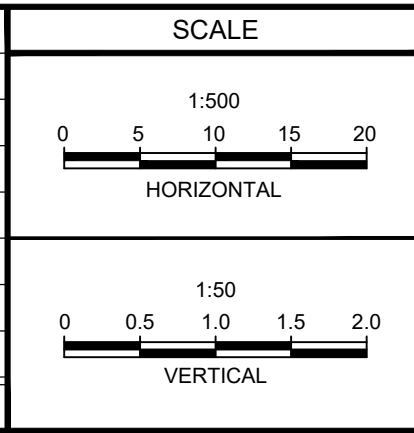

DESIGN	TGS
CHECKED	LAB
DRAWN	TGS
CHECKED	LAB
APPROVED	JLS





FOR REVIEW ONLY	

NOVATECH


Engineers, Planners & Landscape Architects
Suite 200, 240 Michael Cowpland Drive
Ottawa, Ontario, Canada K2M 1P6

Telephone (613) 254-9643
Facsimile (613) 254-5867
Website www.novatech-eng.com




LOCATION CITY OF OTTAWA REID'S LANE SUBDIVISION		PROJECT No.	119089
DRAWING NAME OUTLET DITCH PROFILE STA. 0+000 TO STA. 0+350		REV	REV # 1
		DRAWING No.	119089-PO1

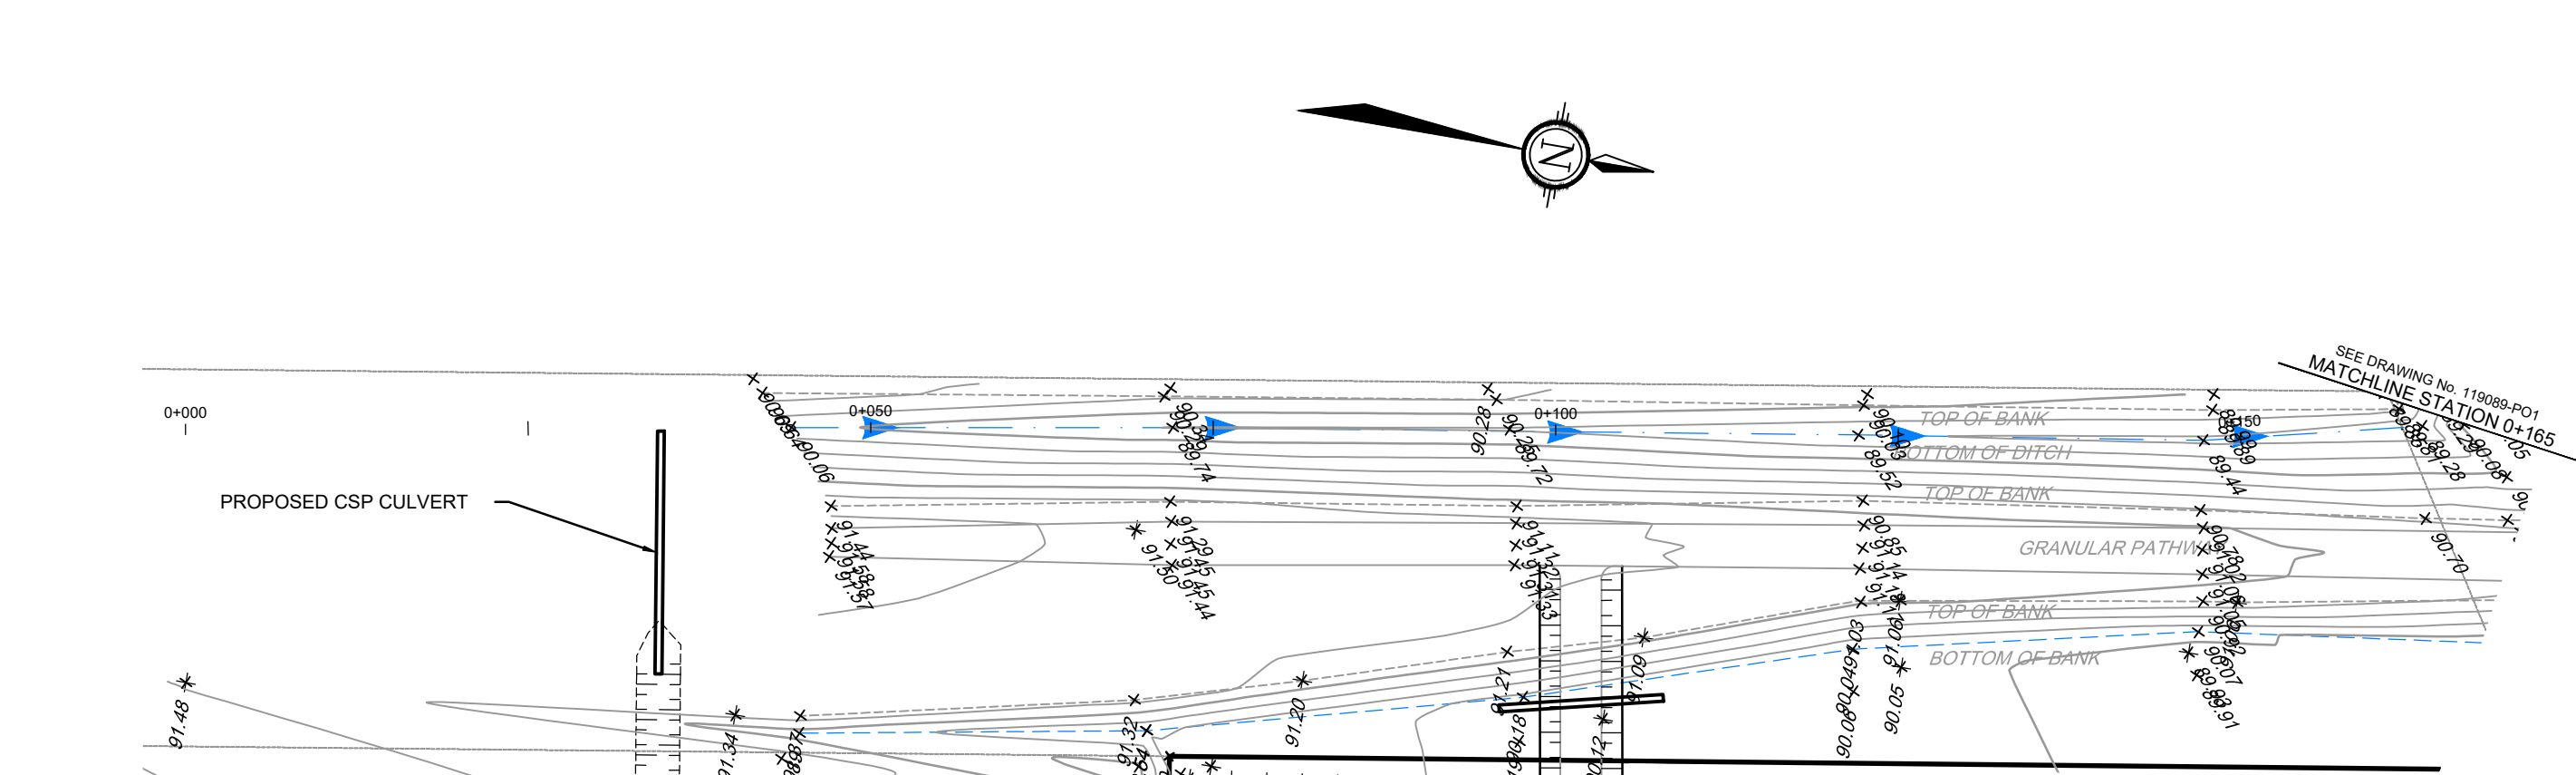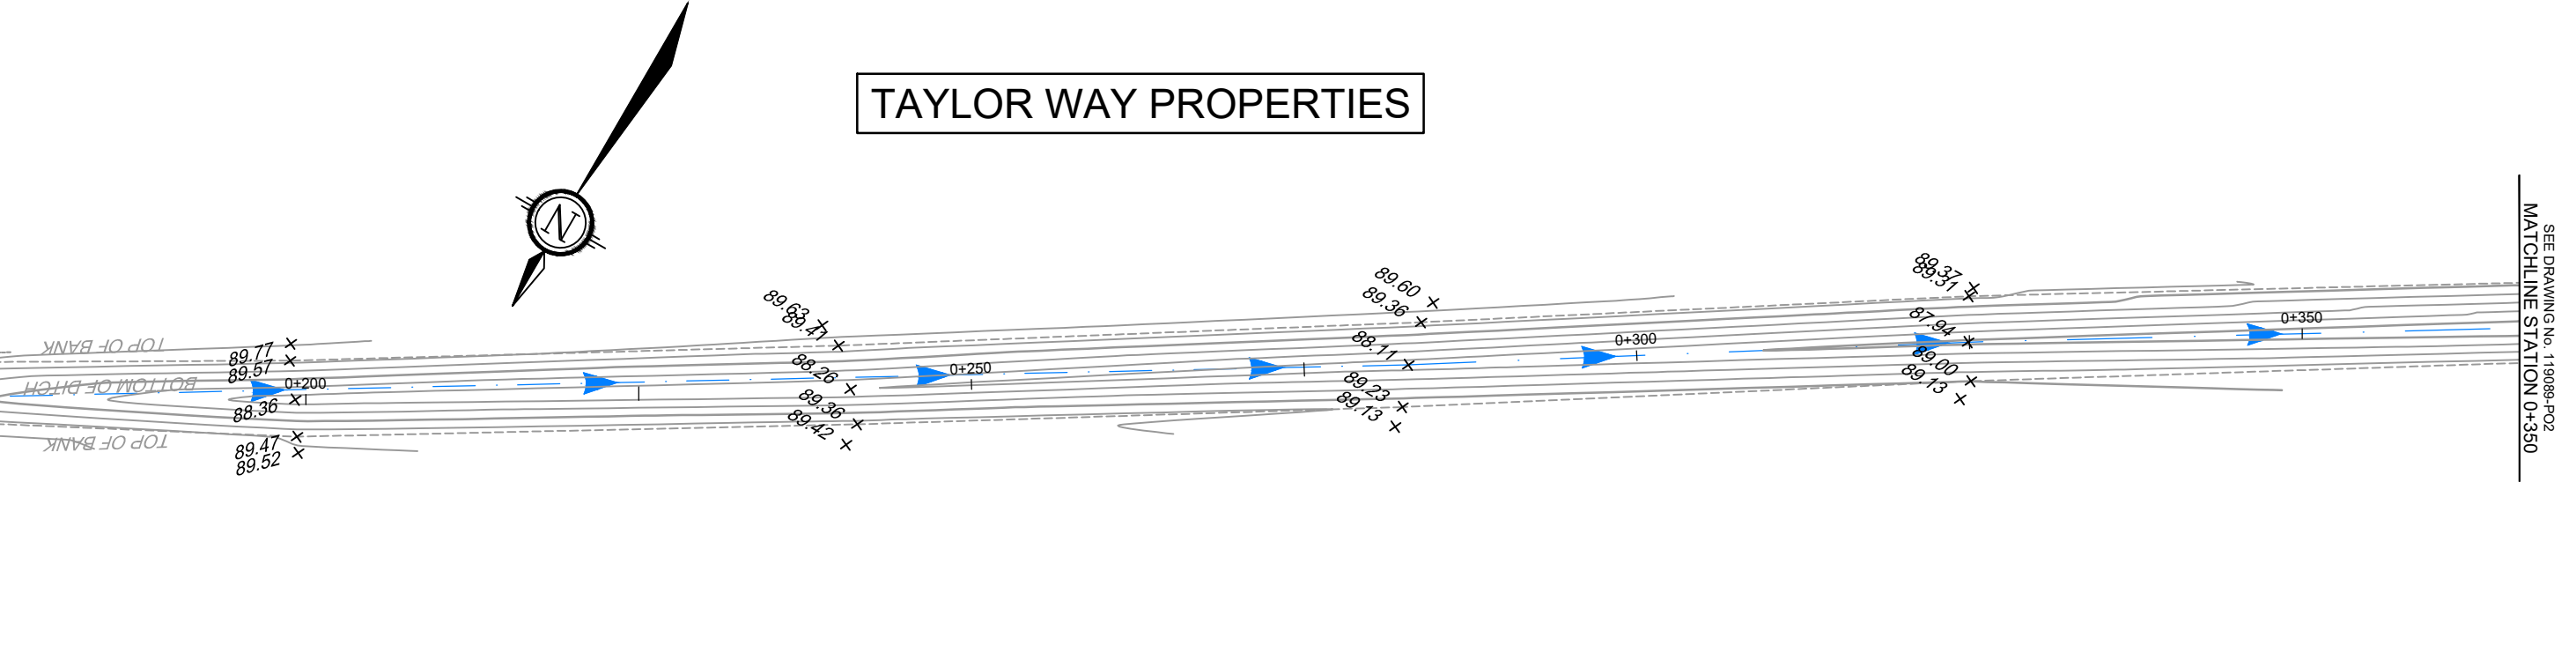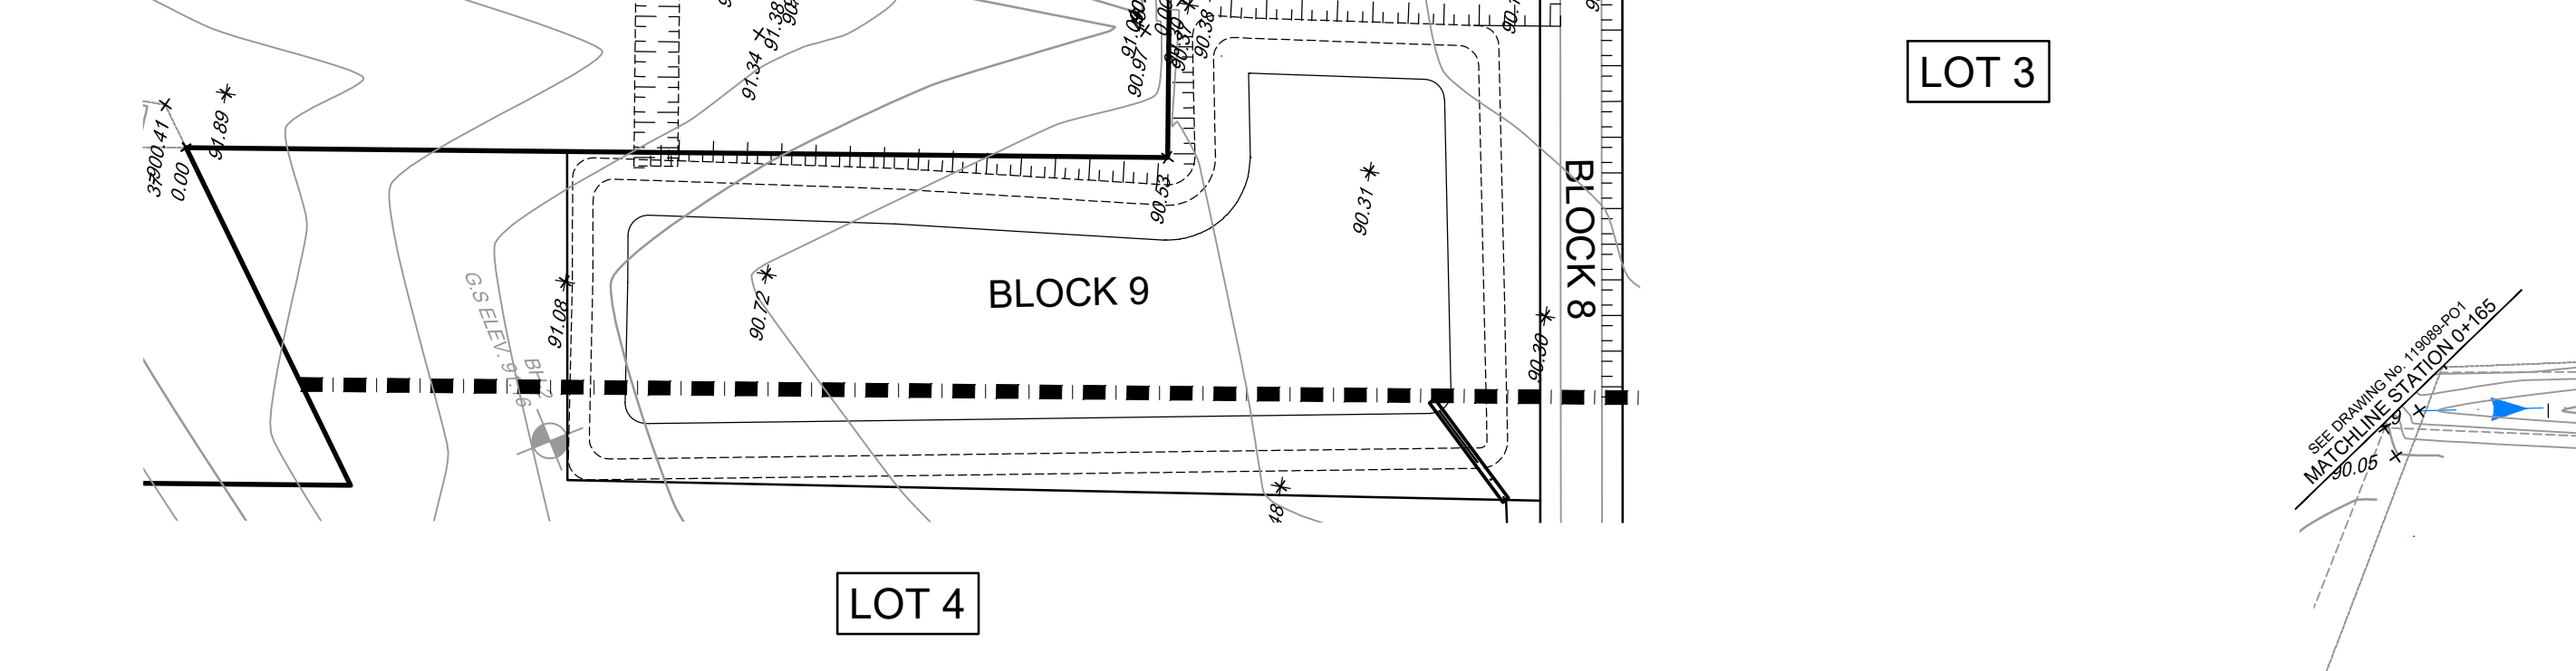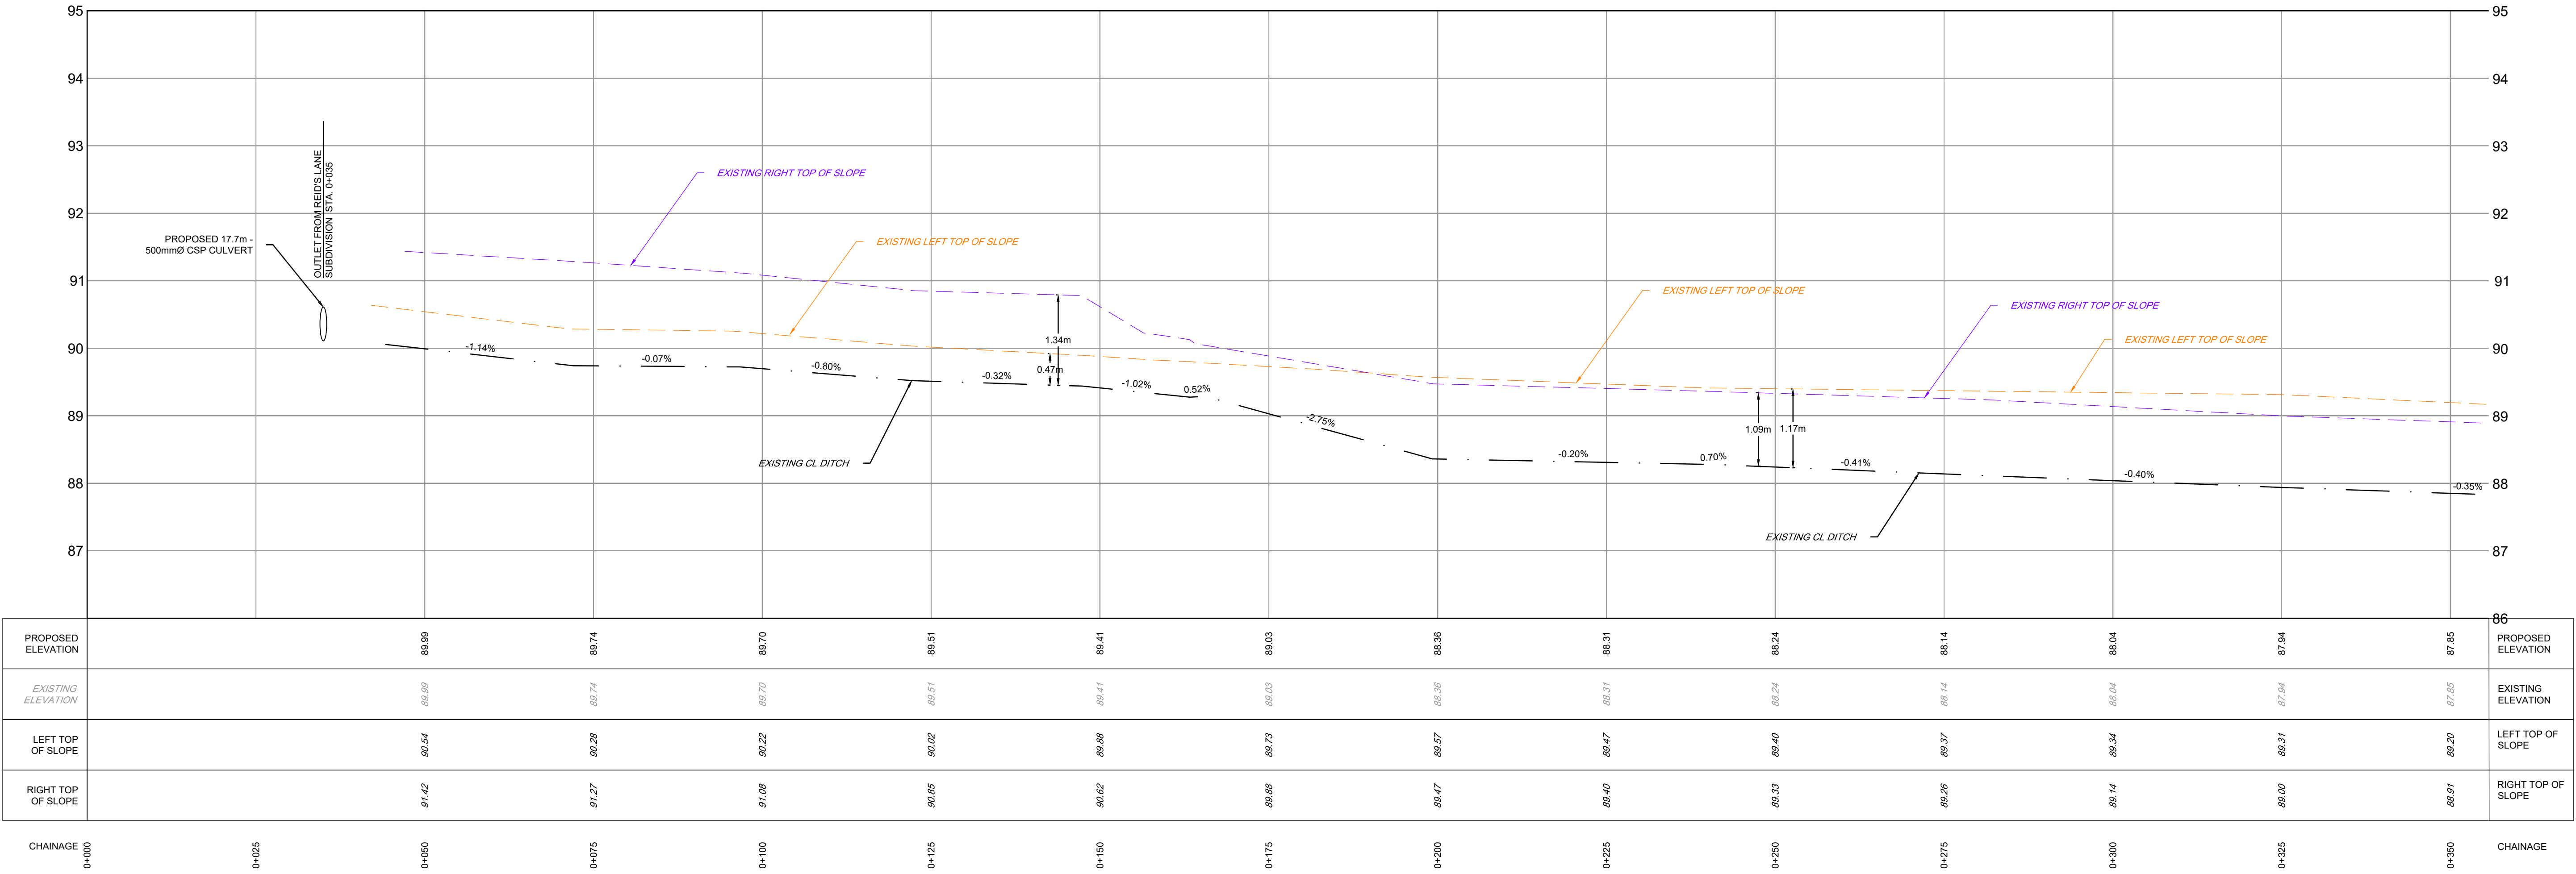

SOURCE REFERENCE:
LEGAL INFORMATION:
CITY OF OTTAWA LEGAL PLANS 5R-9330, 5R-13990, 4R-17009, 4R-20040 AND 4R-19665
TOPOGRAPHIC INFORMATION:
* FAIRHALL MOFFATT & WOOLAND LIMITED (208-1 OSGOODE) PART OF LOTS 27 & 28 CONCESSION 1 (OSGOODE) AND PART OF LOTS 50 & 51 REGISTERED PLAN 393 / NOVEMBER 5, 2020 / MTM ZONE 9 (NAD83 ORIGINAL)
* FAIRHALL MOFFATT & WOOLAND LIMITED / OUTLET DITCH SURVEY / OCTOBER 29, 2024 / MTM ZONE 9 (NAD83 ORIGINAL)

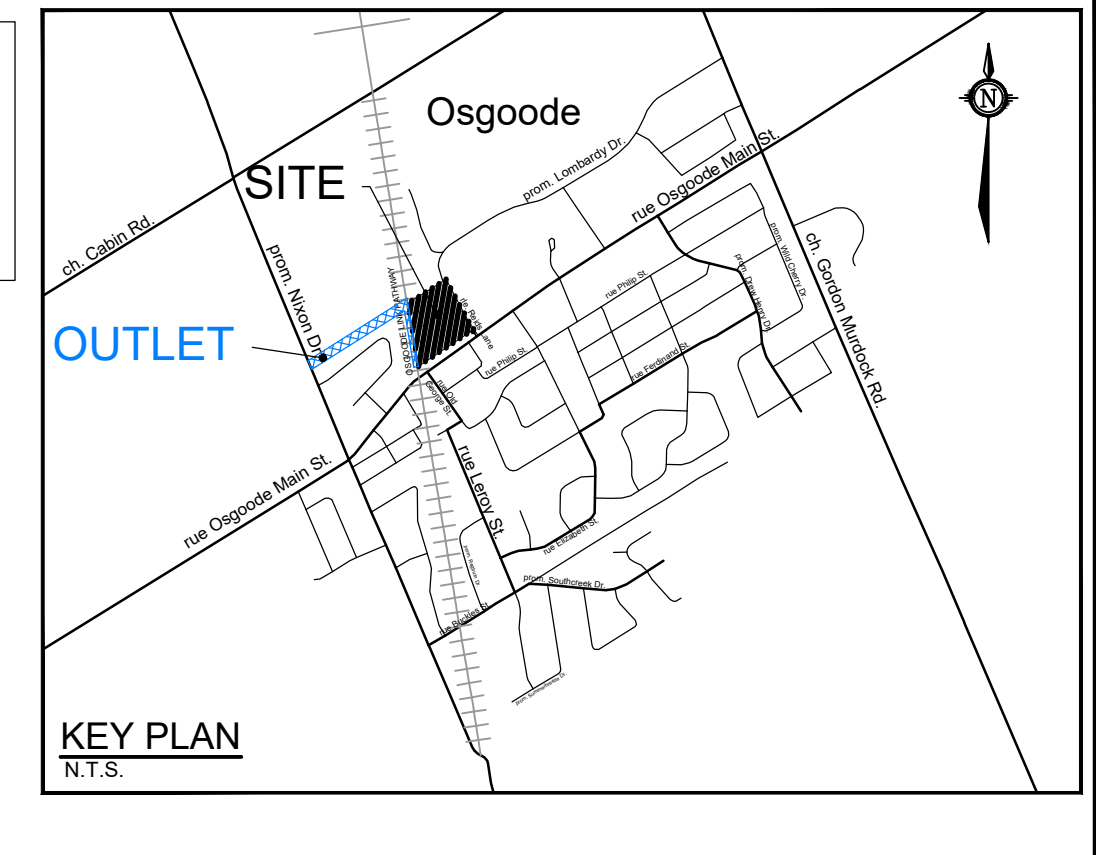


SOURCE REFERENCE:
LEGAL INFORMATION:
CITY OF OTTAWA LEGAL PLANS 5R-9330, 5R-13990, 4R-17009, 4R-20040 AND 4R-19665
TOPOGRAPHIC INFORMATION:
* FAIRHALL MOFFATT & WOOLAND LIMITED (208-1 OSGOODE) PART OF LOTS 27 & 28 CONCESSION 1 (OSGOODE) AND PART OF LOTS 50 & 51 REGISTERED PLAN 393 / NOVEMBER 5, 2020 / MTM ZONE 9 (NAD83 ORIGINAL)
* FAIRHALL MOFFATT & WOOLAND LIMITED / OUTLET DITCH SURVEY / OCTOBER 29, 2024 / MTM ZONE 9 (NAD83 ORIGINAL)

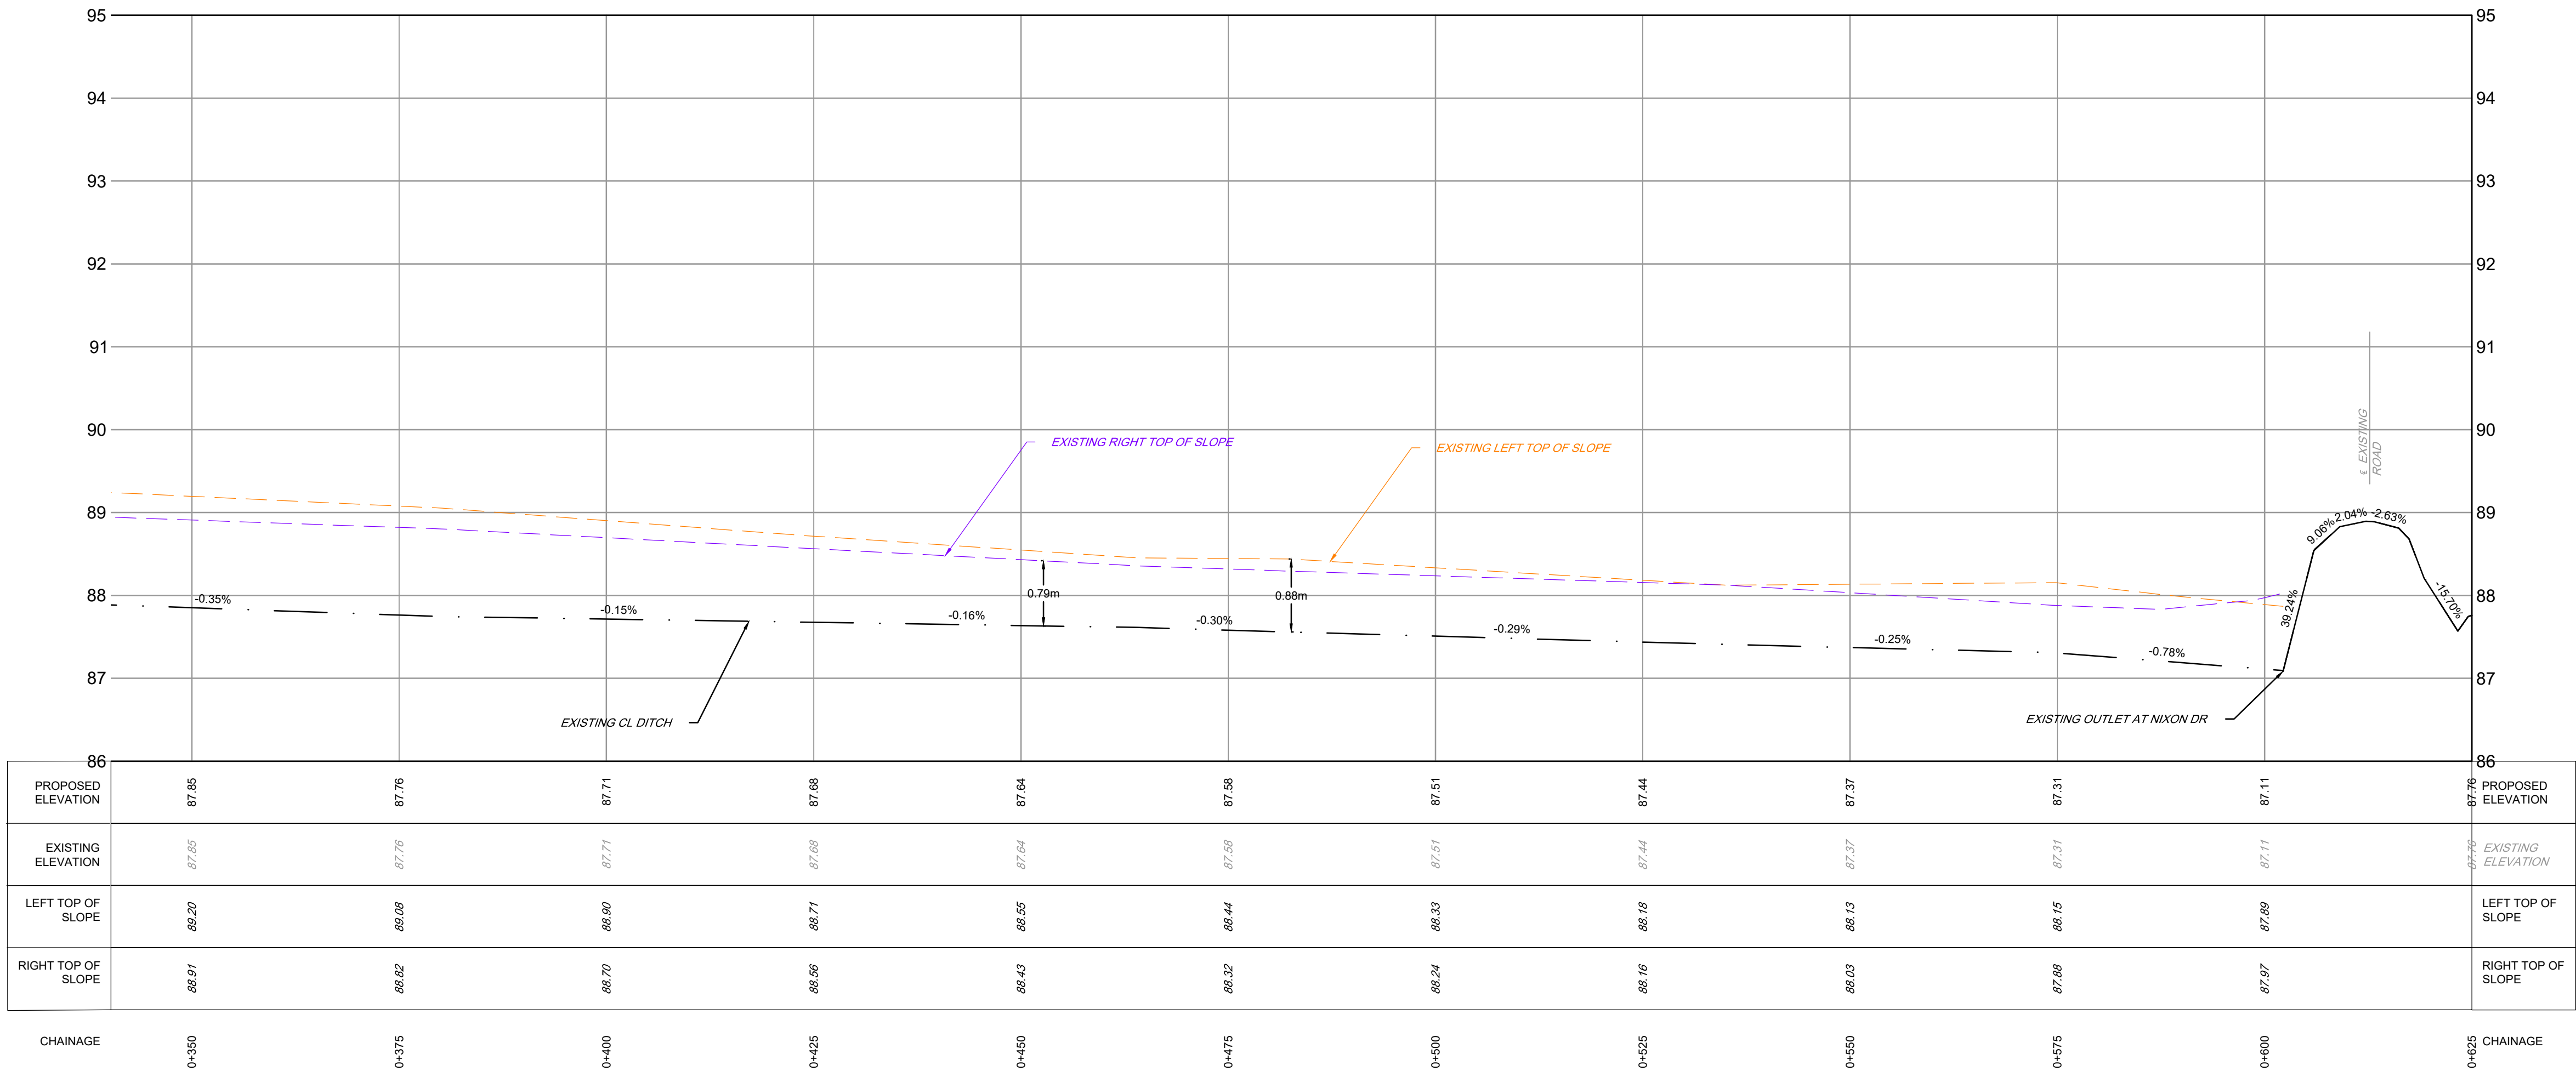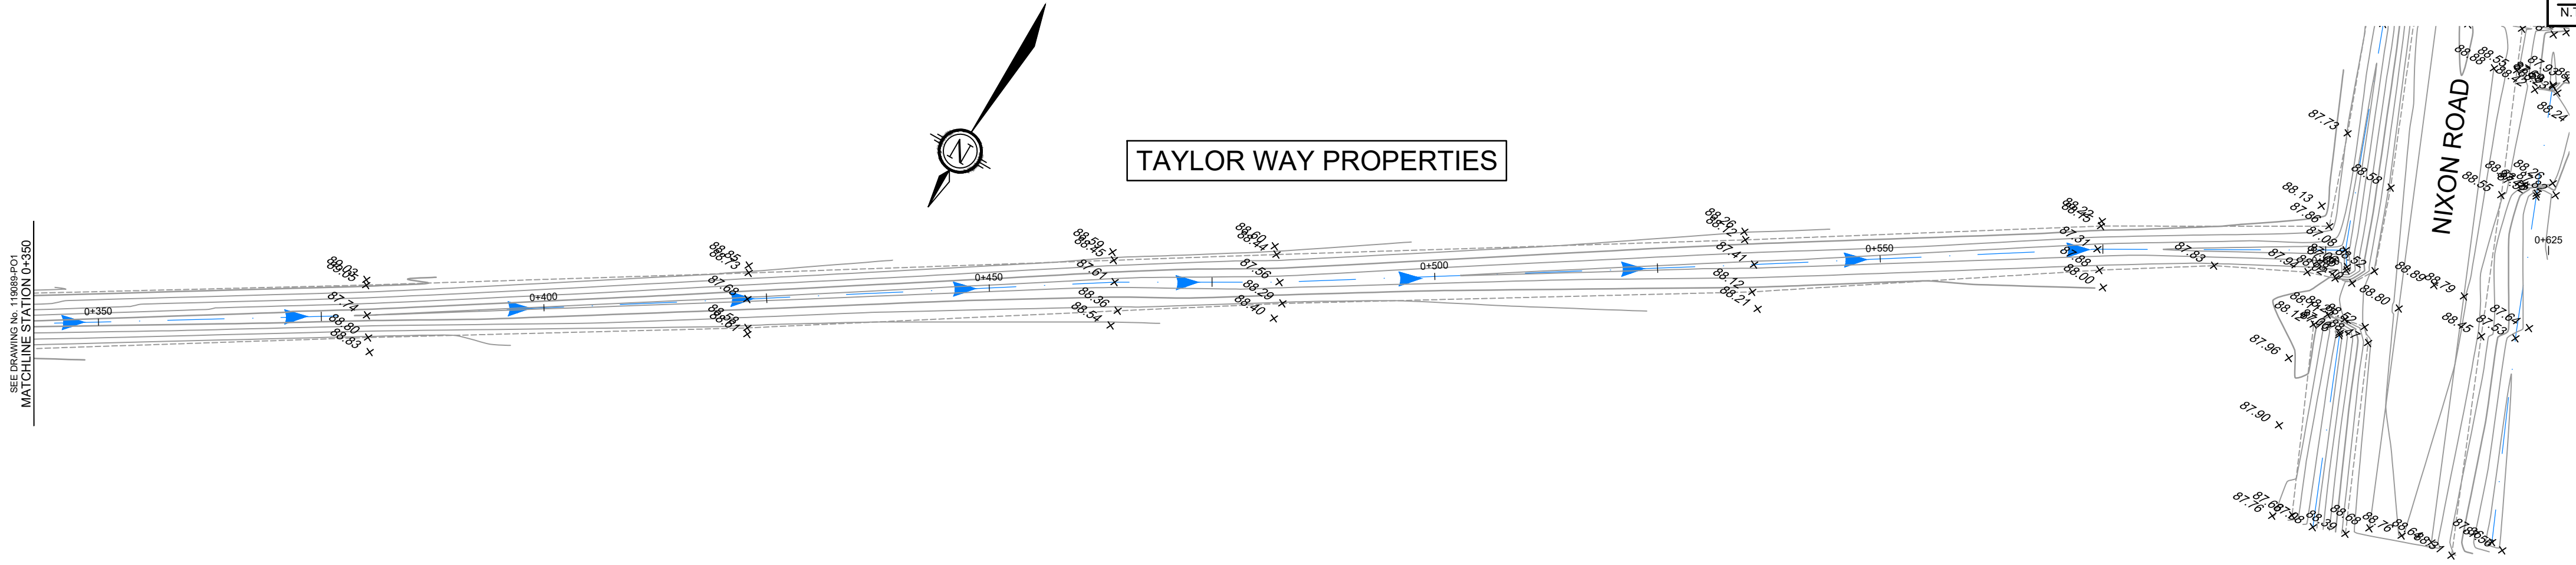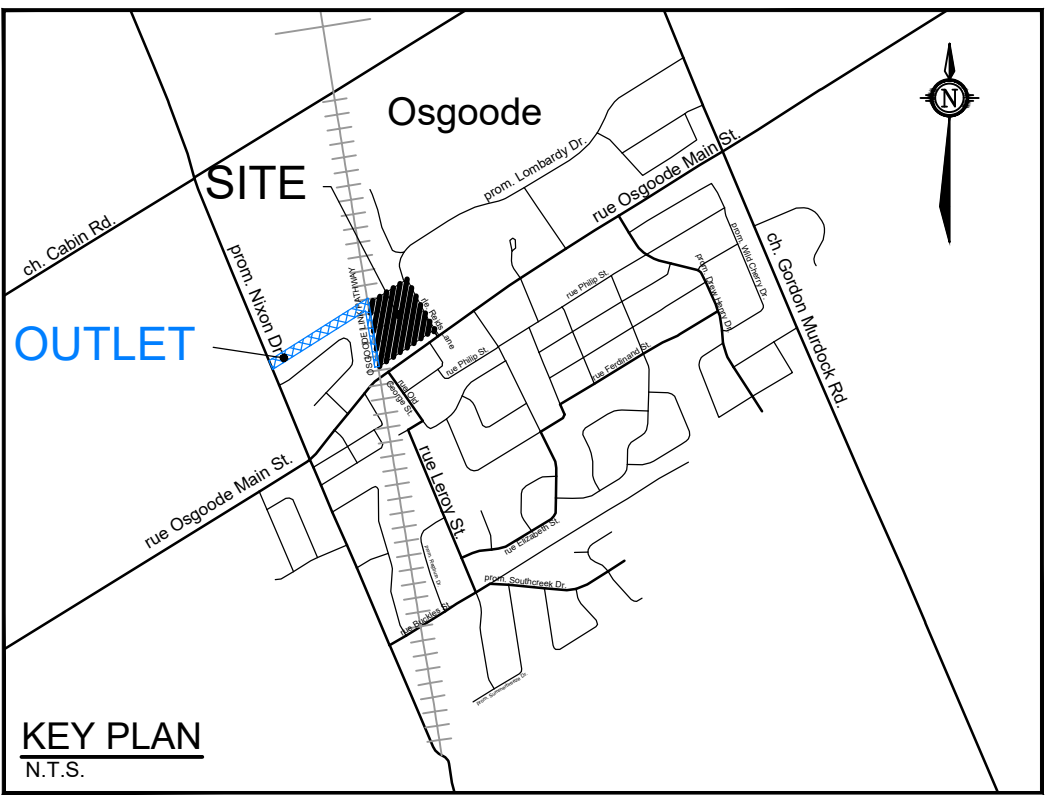

PROPOSED ELEVATION	87.85	87.76	87.71	87.68	87.64	87.58	87.51	87.44	87.37	87.31	87.11	87.76
EXISTING ELEVATION	87.85	87.76	87.71	87.68	87.64	87.58	87.51	87.44	87.37	87.31	87.11	87.76
LEFT TOP OF SLOPE	88.20	88.08	88.80	88.71	88.55	88.44	88.33	88.18	88.13	88.15	87.89	87.76
RIGHT TOP OF SLOPE	88.91	88.82	88.70	88.56	88.43	88.32	88.24	88.16	88.03	87.89	87.97	87.76
CHAINAGE	0+350	0+375	0+400	0+425	0+450	0+475	0+500	0+525	0+550	0+575	0+600	0+625

NOTE:
THE POSITION OF ALL POLE LINES, CONDUITS, WATERMANS, SEWERS AND OTHER UNDERGROUND AND OVERGROUND UTILITIES AND STRUCTURES IS NOT NECESSARILY SHOWN ON THE CONTRACT DRAWINGS. AND WHERE SHOWN, THE ACCURACY OF THE POSITION OF SUCH UTILITIES AND STRUCTURES IS NOT GUARANTEED. BEFORE STARTING WORK, DETERMINE THE EXACT LOCATION OF ALL SUCH UTILITIES AND STRUCTURES AND ASSUME ALL LIABILITY FOR DAMAGE TO THEM.

1.	REVISED PER CITY COMMENTS	JUL 11/25	TGS
No.	REVISION	DATE	BY

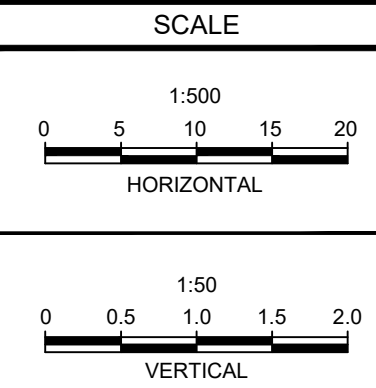

DESIGN	TGS
CHECKED	LAB
DRAWN	TGS
CHECKED	LAB
APPROVED	JLS

FOR REVIEW ONLY

NOVATECH
Engineers, Planners & Landscape Architects
Suite 200, 240 Michael Cowpland Drive
Ottawa, Ontario, Canada K2M 1P6
Telephone (613) 254-9643
Facsimile (613) 254-5867
Website www.novatech-eng.com

LOCATION
CITY OF OTTAWA
REID'S LANE SUBDIVISION

DRAWING NAME
OUTLET DITCH PROFILE
STA. 0+350 TO STA. 0+625

PROJECT No.	119089
REV	REV # 1
DRAWING No.	119089-PO2