
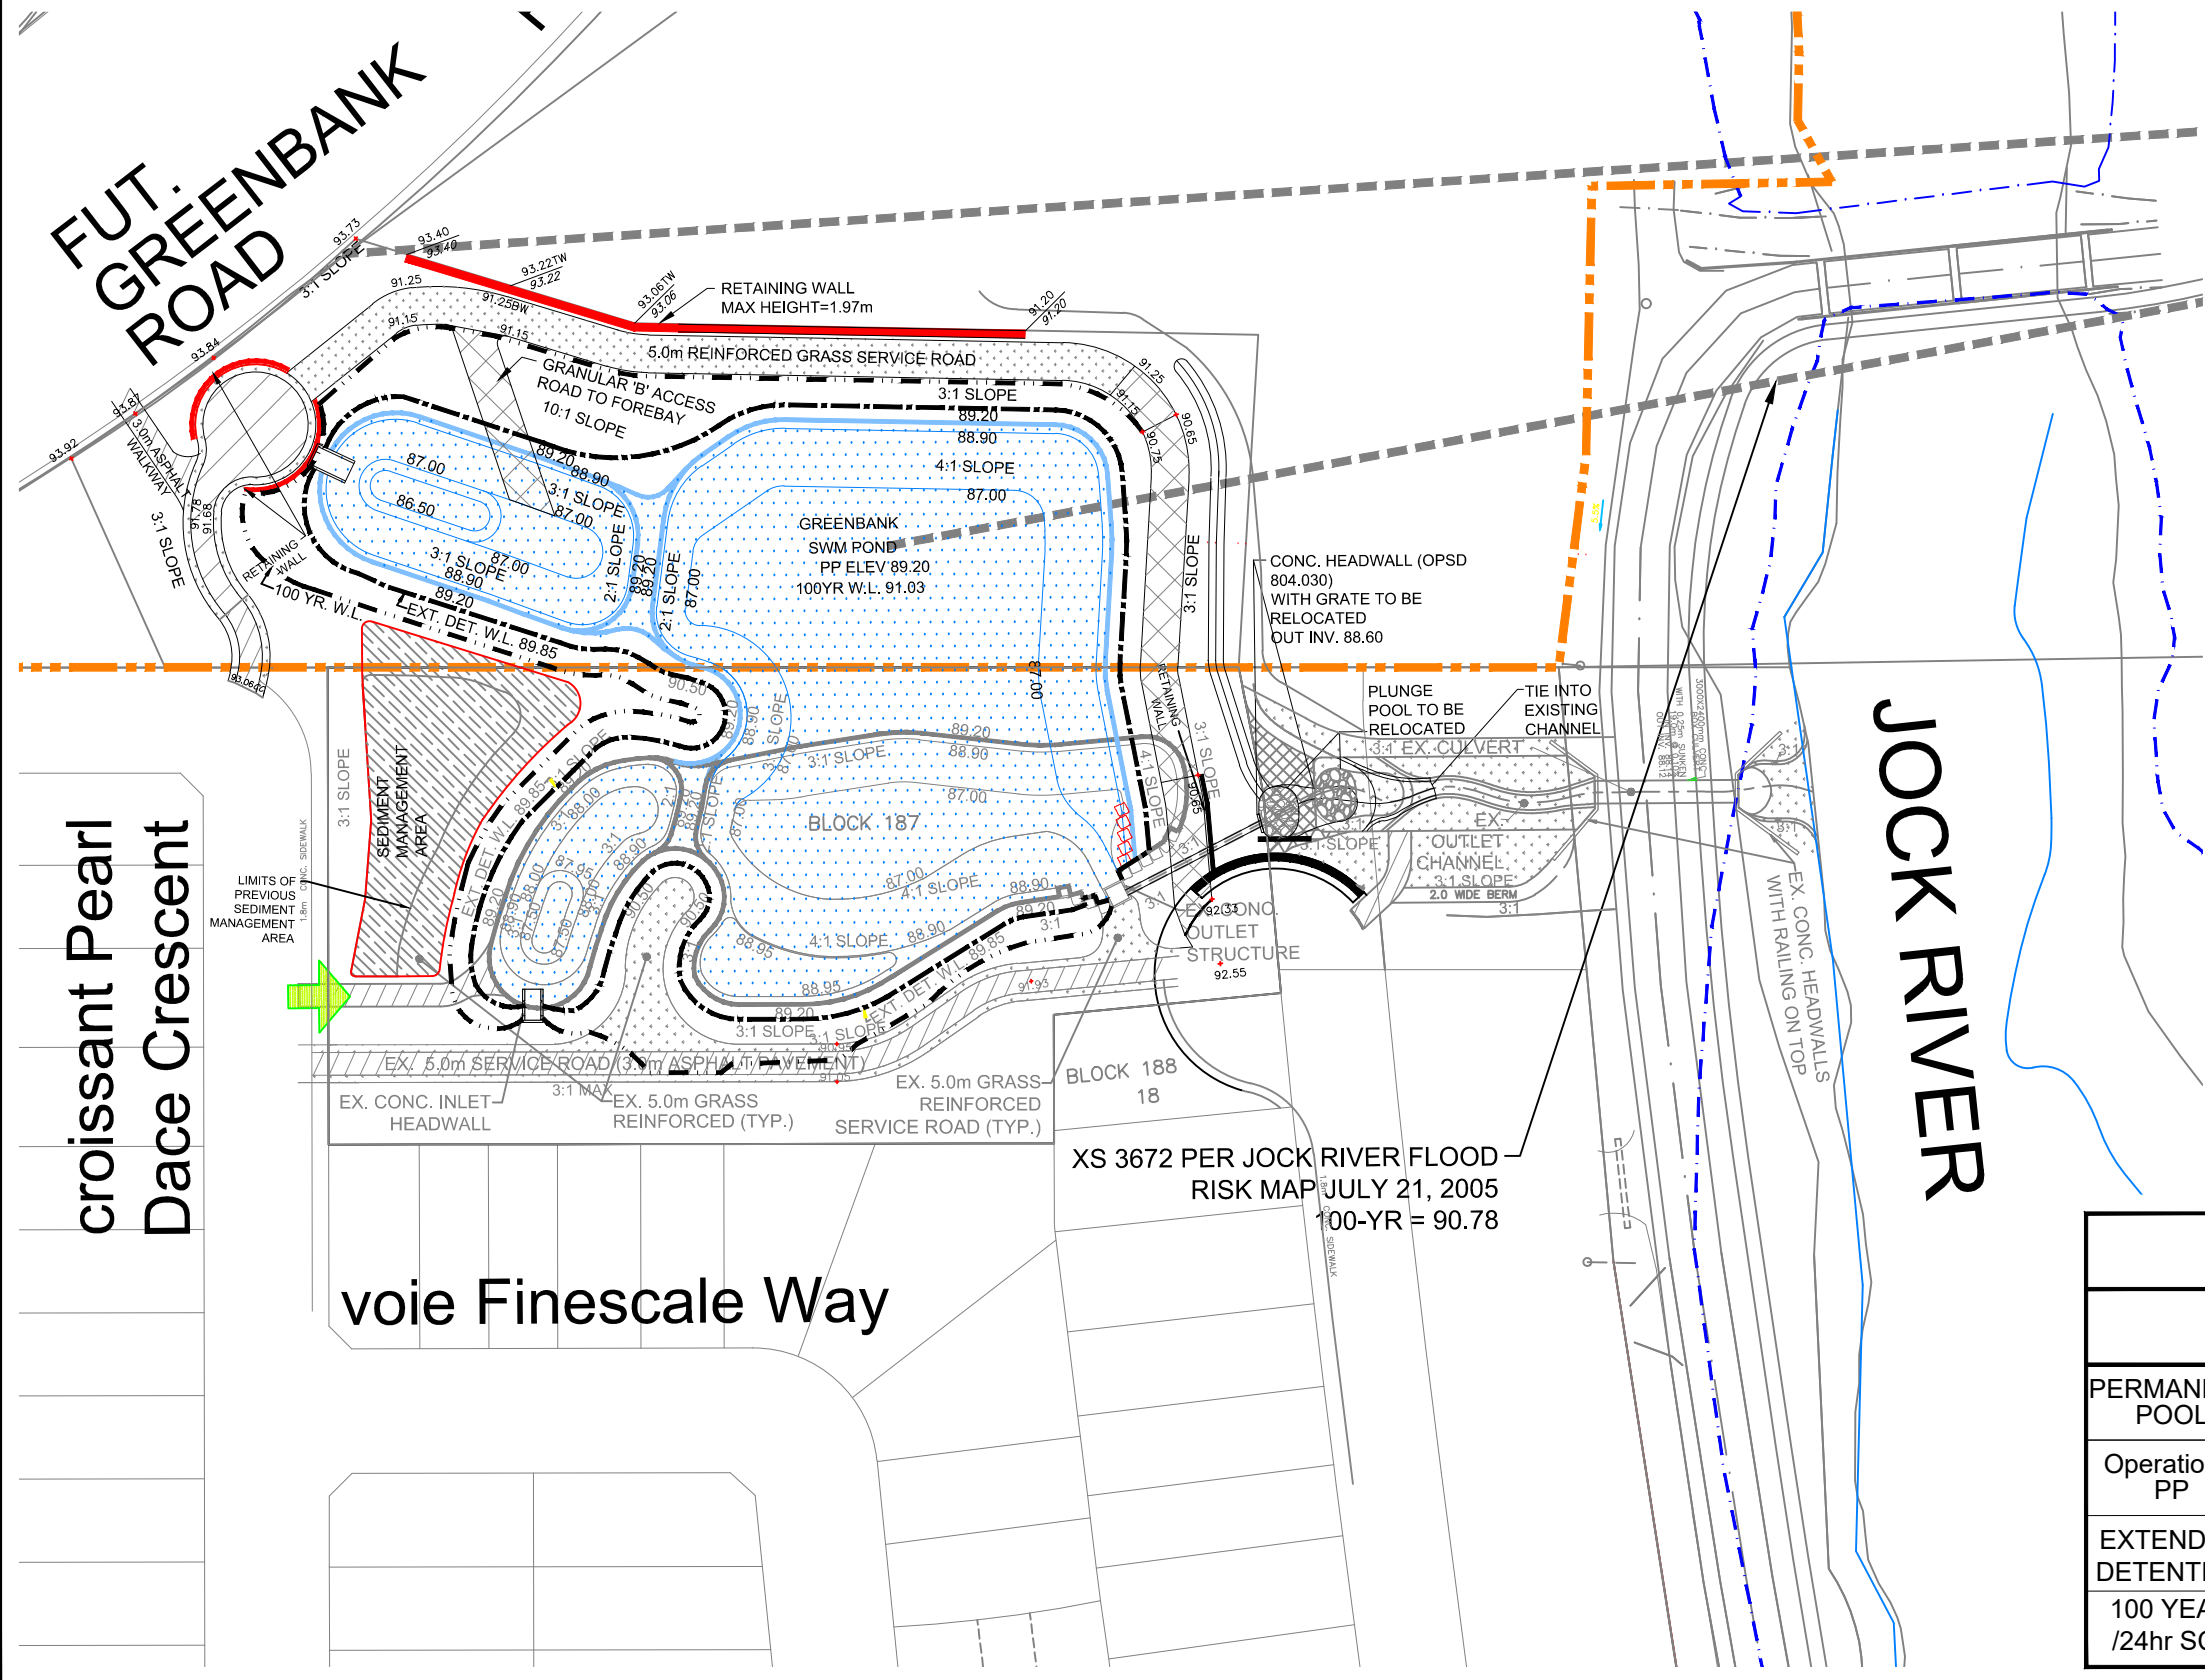


FUT. GREENBANK ROAD

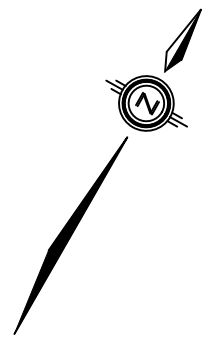

LEGEND

- SITE BOUNDARY
- 100 YEAR FLOODPLAIN LIMIT
- MAJOR SYSTEM FLOW
- OVERLAND FLOW ROUTE

POND CHARACTERISTICS

	LOWER ELEVATION (m)	UPPER ELEVATION (m)	VOLUME REQUIRED(m ³)	VOLUME PROVIDED(m ³)
PERMANENT POOL	87.000	89.200	6862	7997
Operational PP	87.000	89.500	6862	9642
EXTENDED DETENTION	89.500	89.850	1503	2073
100 YEAR /24hr SCS	90.981	91.030	N/A	N/A

croissant Pearl
Dace Crescent

voie Finescale Way

JOCK RIVER

XS 3672 PER JOCK RIVER FLOOD RISK MAP JULY 21, 2005
100-YR = 90.78



120 Iber Road, Unit 103
Stittsville, ON K2S 1E9
TEL: (613) 836-0856
FAX: (613) 836-7183
www.DSEL.ca

GREENBANK SWM POND
MINTO KENNEDY LANDS

PROJECT No.:	20-1182
SCALE:	1:1000
DATE:	AUGUST 2023
FIGURE:	7