




**VORTECHS 1929CIP CAST-IN-PLACE  
LAYOUT DETAIL  
SCALE 1:50**

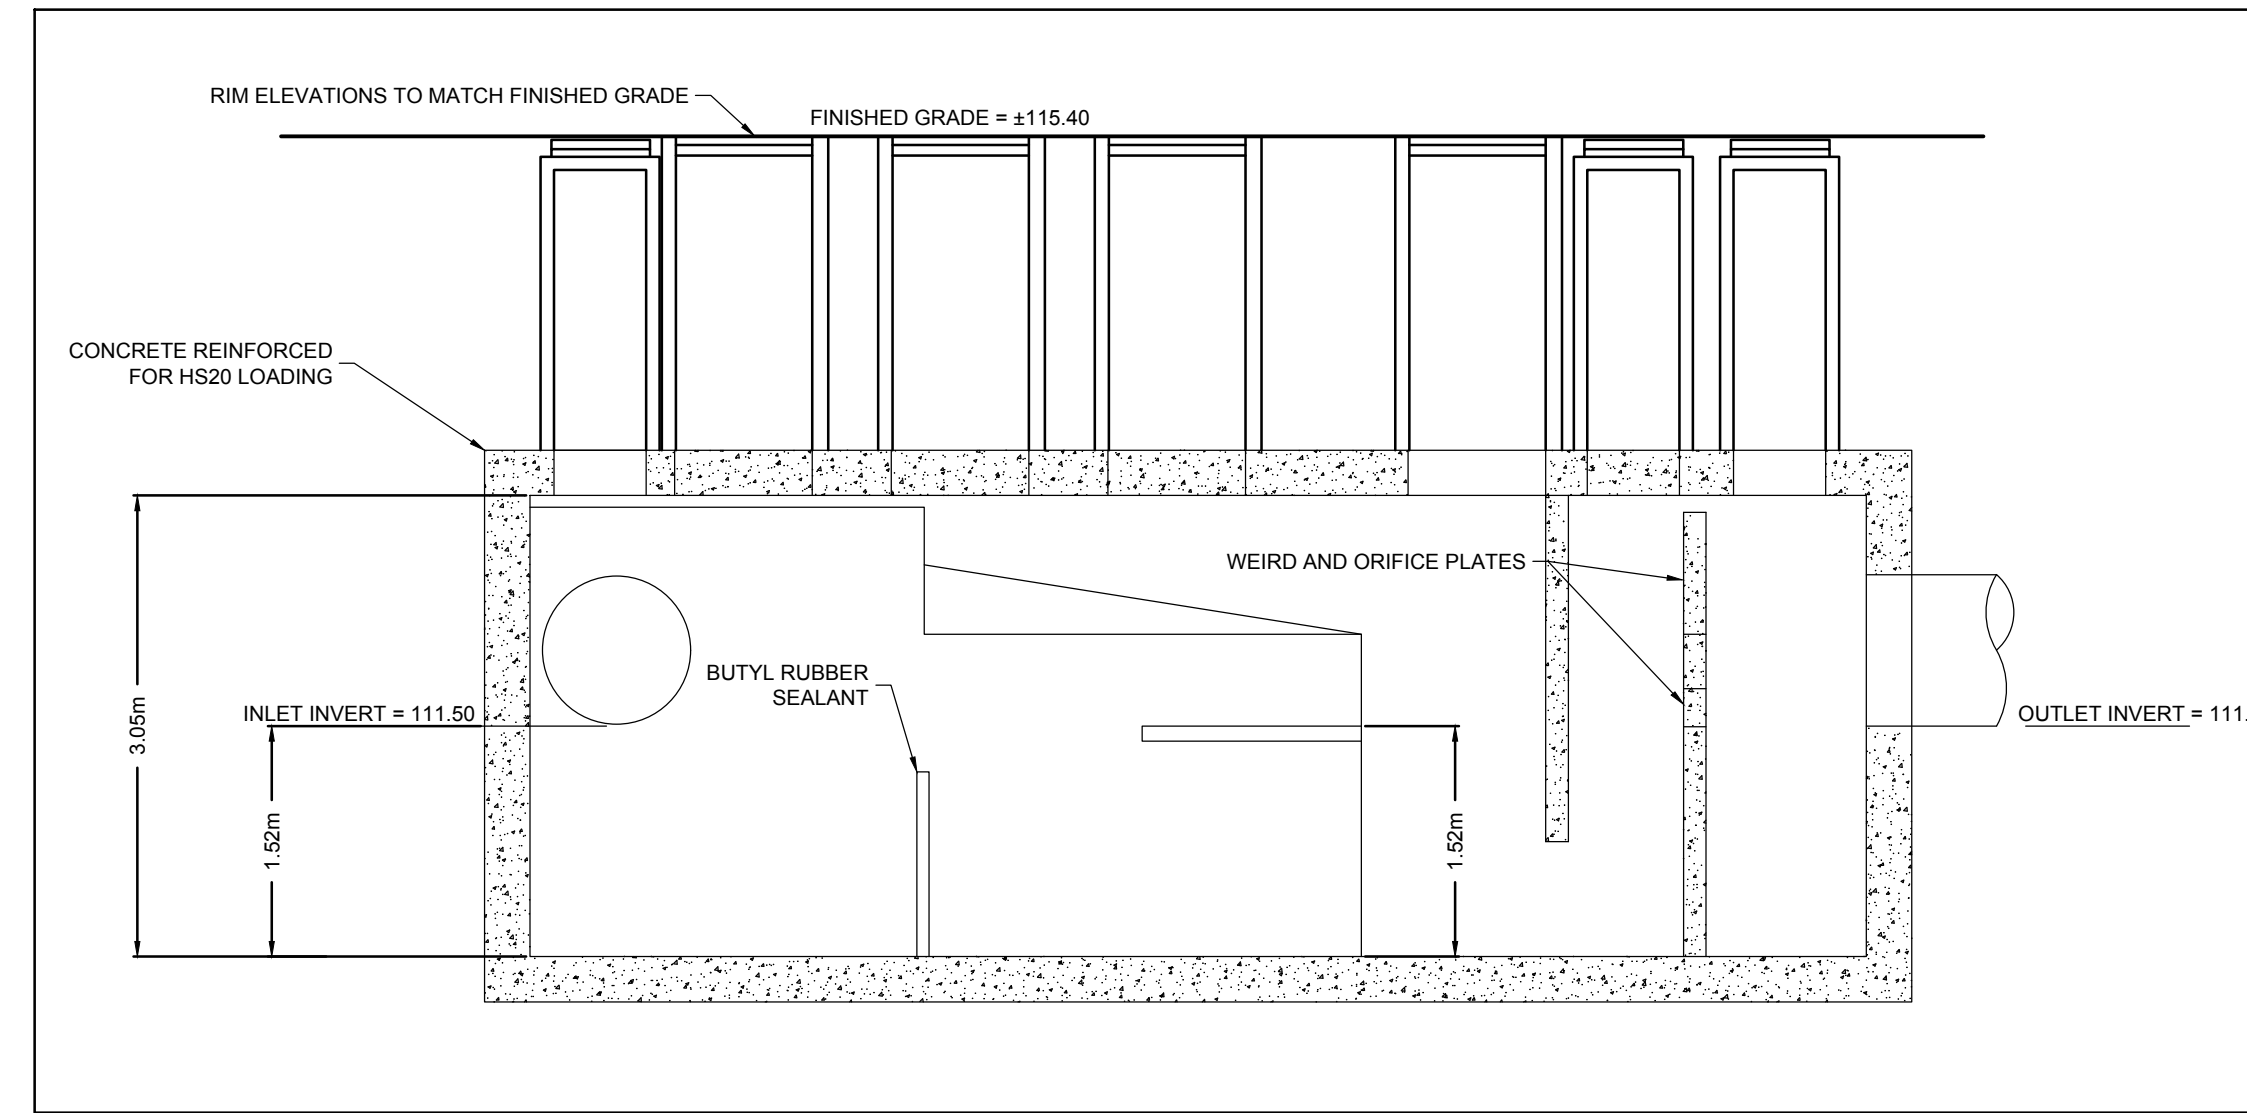


**VORTECHS 1929CIP CAST-IN-PLACE  
LAYOUT DETAIL  
SCALE 1:50**

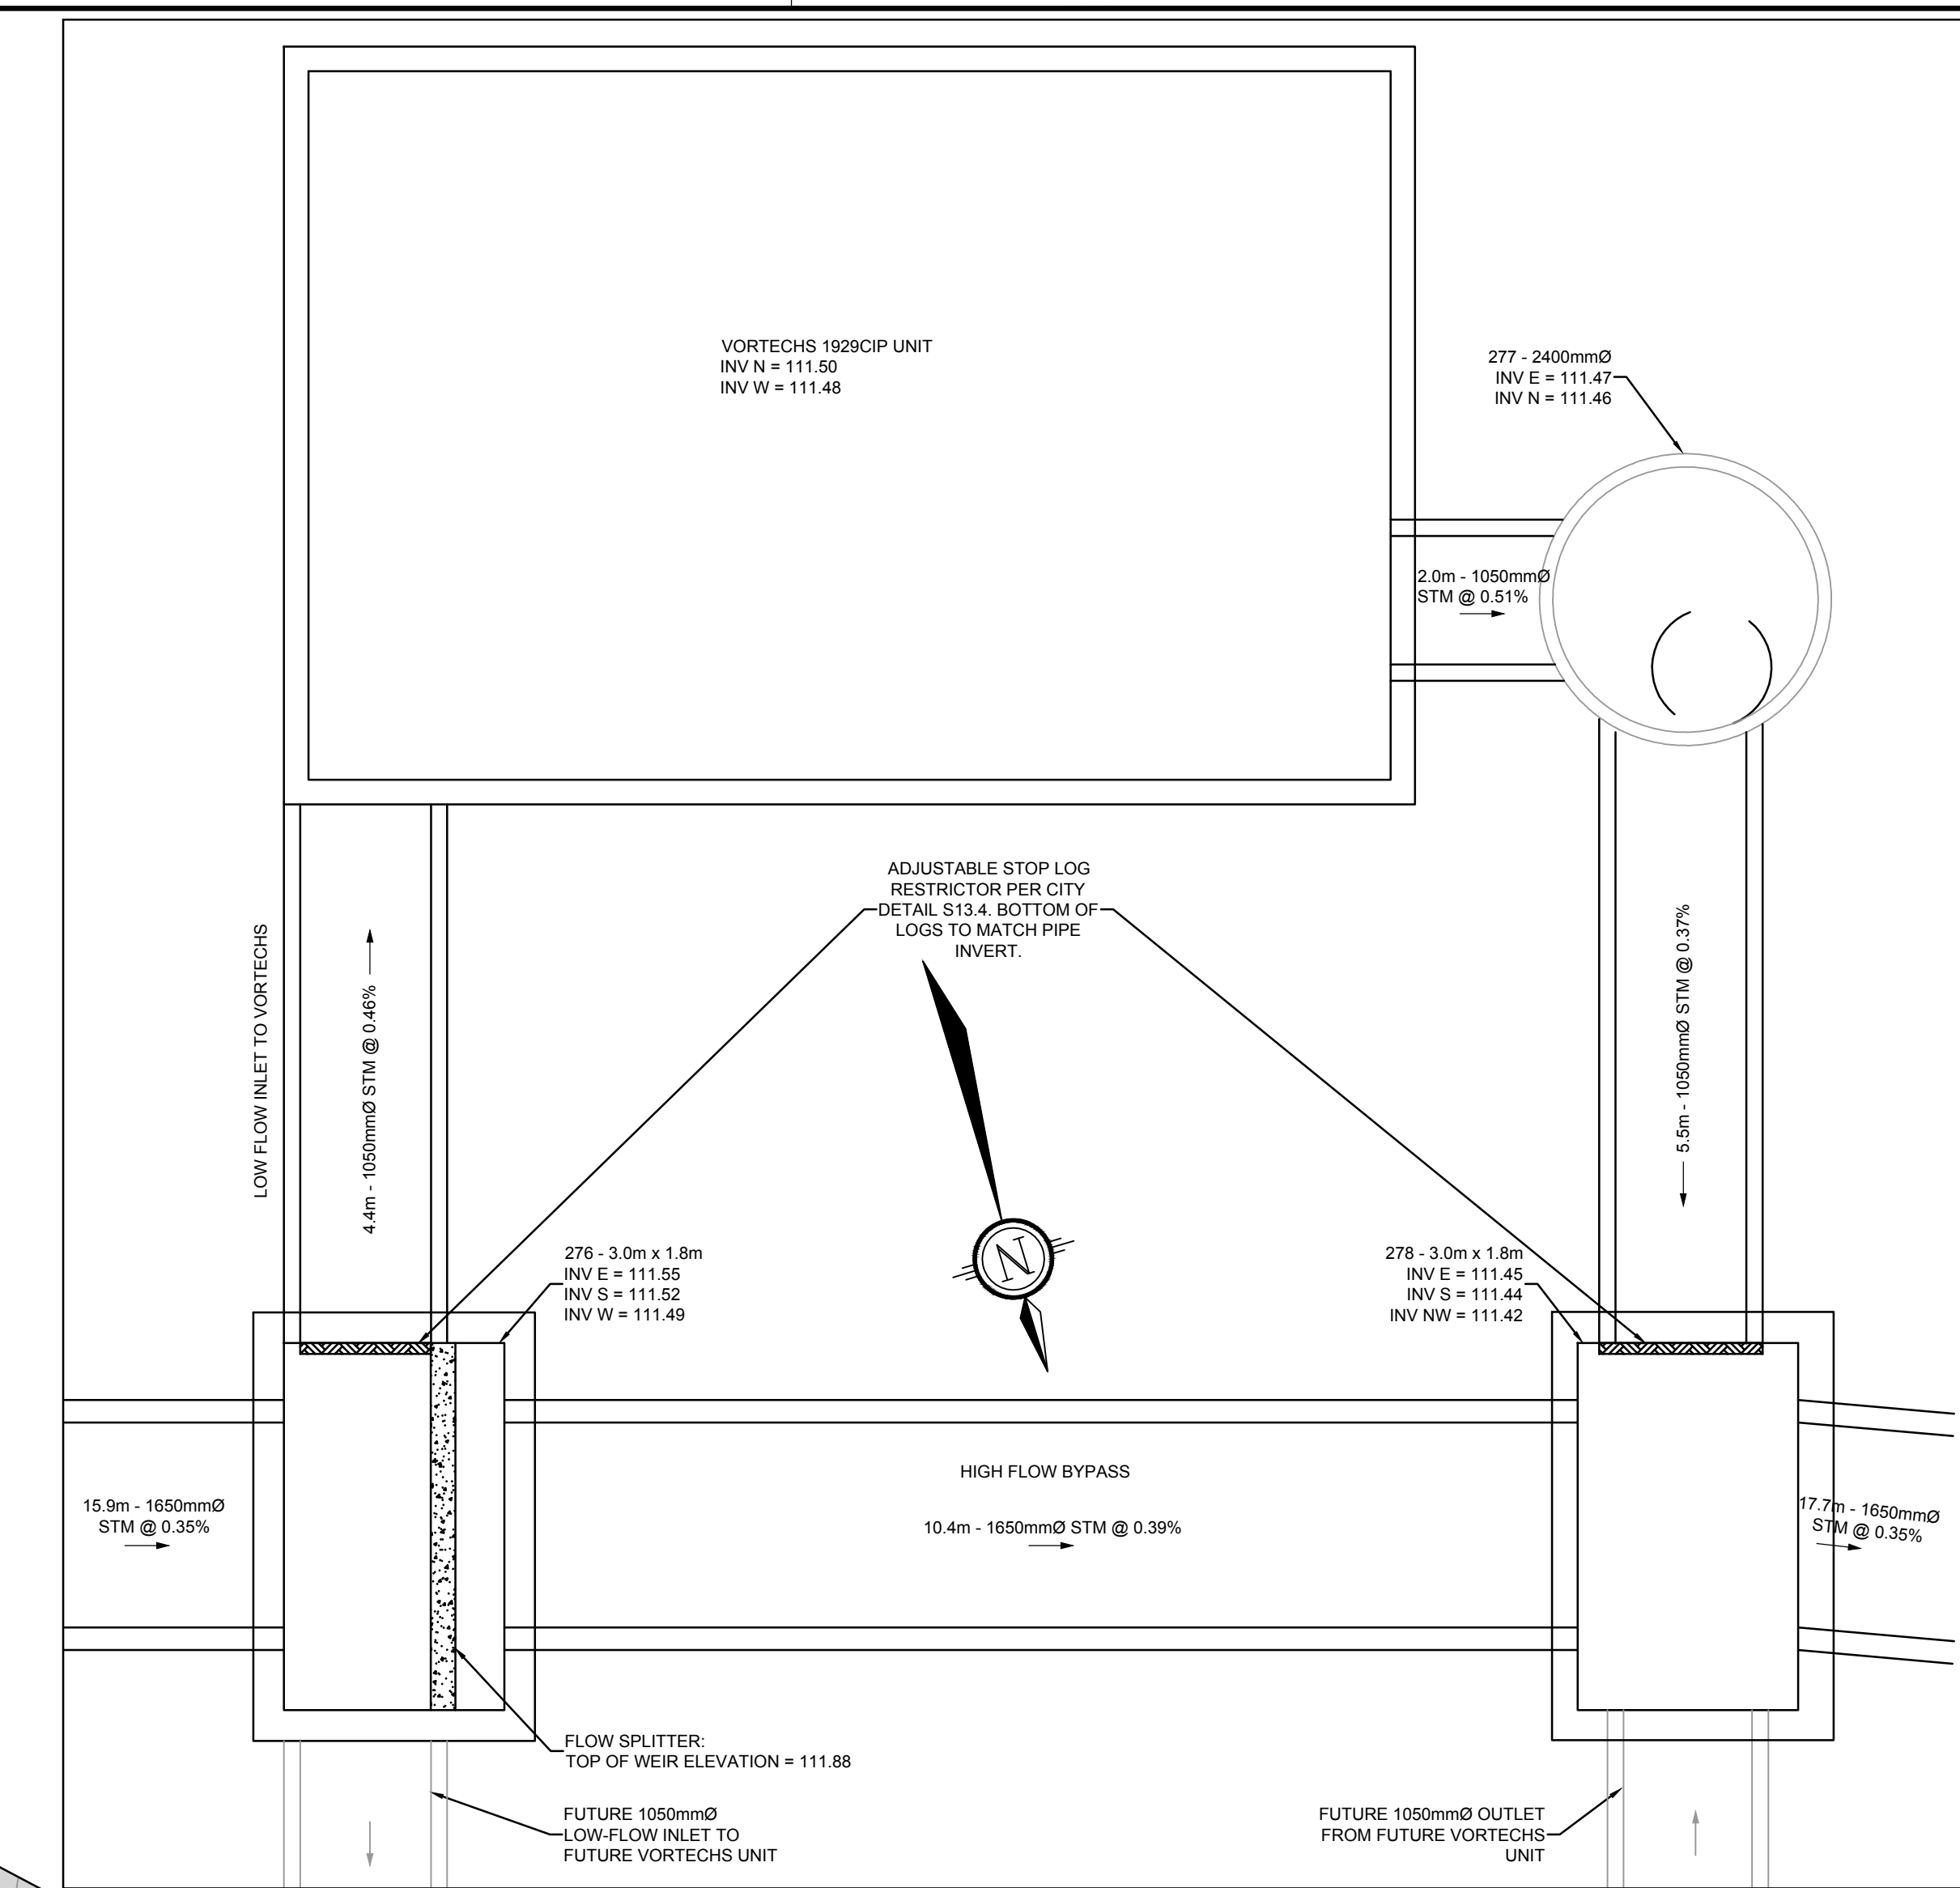


**VORTECHS 1929CIP LAYOUT DETAIL  
SCALE 1:50**

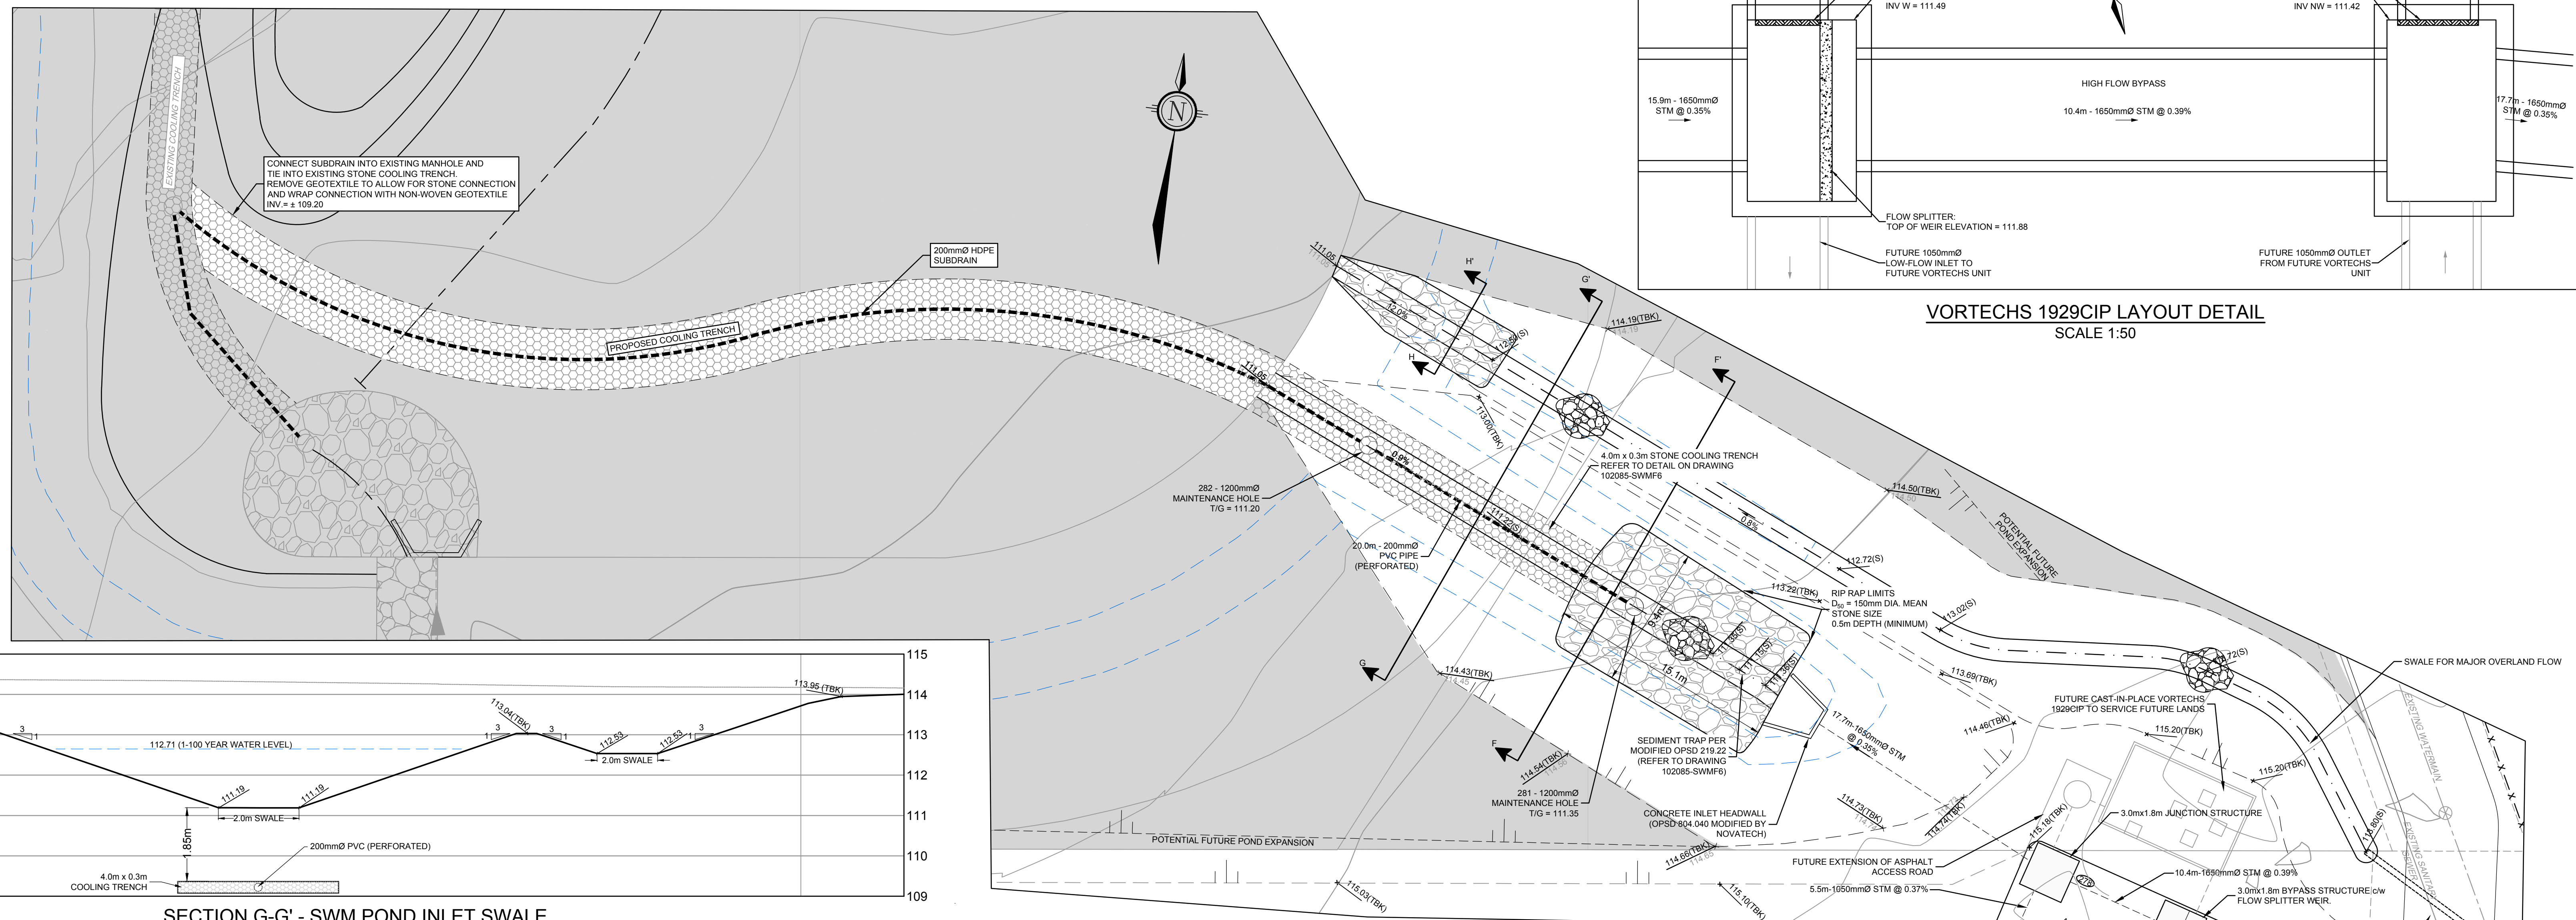


**SWM POND INLET SWALE  
SCALE 1:200**

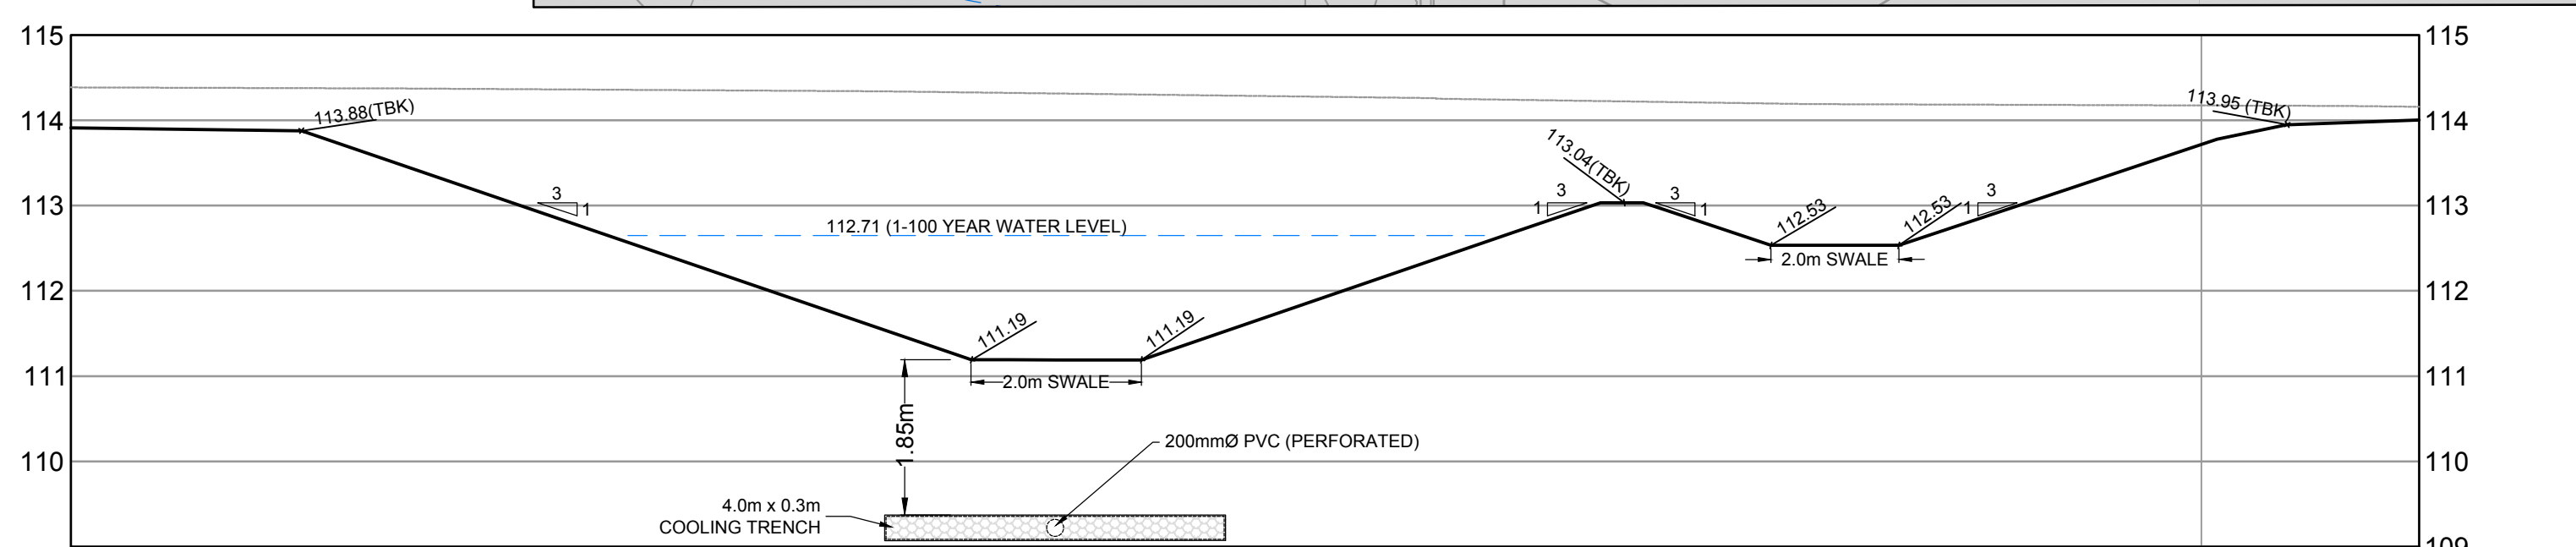

**SECTION G-G' - SWM POND INLET SWALE  
SCALE 1:75**

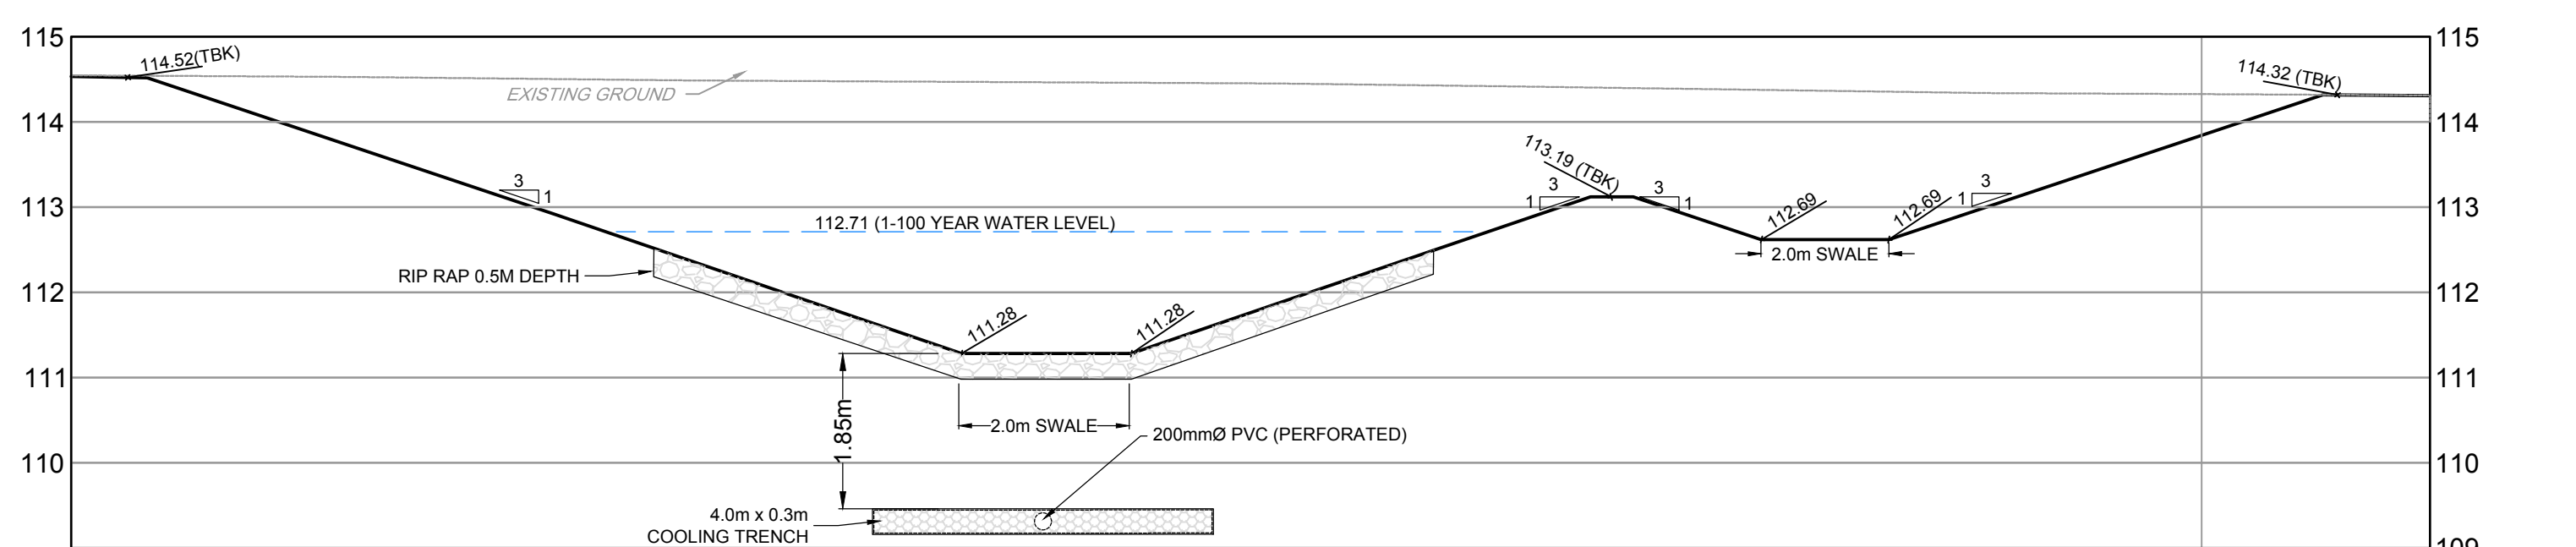

**SECTION F-F' - SWM POND INLET SWALE  
SCALE 1:75**

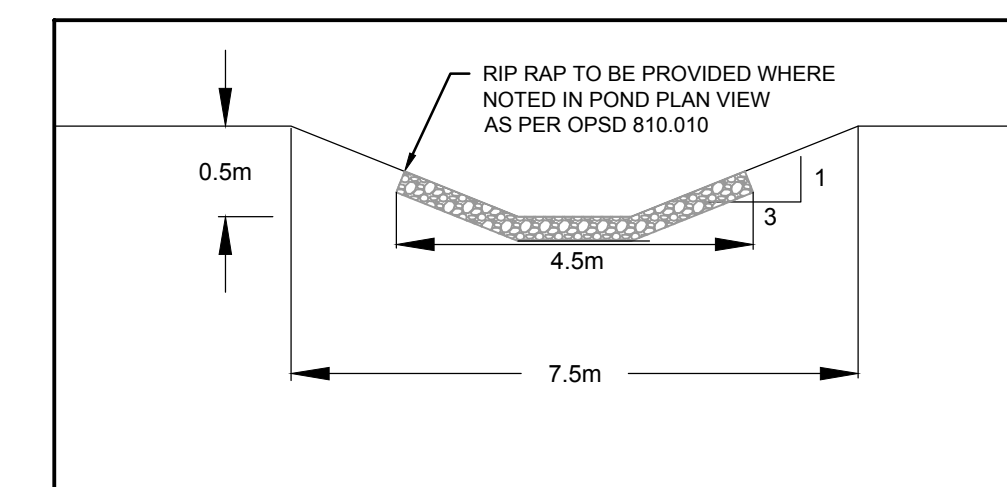

**SECTION H-H' - MAJOR OVERLAND  
FLOW INLET SWALE DETAIL  
SCALE 1:100**

NOTE:  
THE POSITION OF ALL POLE LINES, CONDUITS,  
WATERMANS, SEWERS AND OTHER  
UNDERGROUND AND OVERGROUND UTILITIES AND  
STRUCTURES IS NOT NECESSARILY SHOWN ON  
THE CONTRACT DRAWINGS, AND WHERE SHOWN,  
THE ACCURACY OF THE POSITION OF SUCH  
UTILITIES AND STRUCTURES IS NOT GUARANTEED.  
BEFORE STARTING WORK, DETERMINE THE EXACT  
LOCATION OF ALL SUCH UTILITIES AND  
STRUCTURES AND ASSUME ALL LIABILITY FOR  
DAMAGE TO THEM.

No.	REVISION	DATE	BY
8	ISSUED FOR REGISTRATION AND ECA	JUN 28/24	ARM
7	REVISED POND INLET SWALE	MAY 14/24	ARM
6	REVISED PER CITY COMMENTS	FEB 20/24	ARM
5	ISSUED WITH ADDENDUM #4	JAN 12/24	ARM
4	ISSUED WITH ADDENDUM #2	JAN 5/24	ARM
3	ISSUED FOR TENDER	DEC 7/23	ARM
2	ISSUED FOR REVIEW	JUL 28/23	ARM
1	ISSUED FOR COORDINATION	JAN 18/23	ARM

SCALE	REVISION
ARM	MNP
ARM	ARM
ARM	MNP
ARM	ARM
XXX	XXX

PROFESSIONAL ENGINEER  
A. A. RONGIE  
100616298  
June 28, 2024  
PROVINCE OF ONTARIO

PROFESSIONAL ENGINEER  
A.R. MCALLEY  
100141256  
June 28, 2024  
PROVINCE OF ONTARIO

**NOVATECH**  
Engineers, Planners & Landscape Architects  
Suite 200, 240 Michael Cowland Drive  
Ottawa, Ontario, Canada K2M 1P6  
Telephone: (613) 254-9643  
Facsimile: (613) 254-5867  
Website: www.novatech-eng.com

LOCATION  
CITY OF OTTAWA  
WEST CAPITAL AIRPARK

DRAWING NAME  
EAST STORMWATER  
MANAGEMENT FACILITY -  
PHASE 1B-2 INLET DETAILS

PROJECT No.: 102085  
REV # 8  
DRAWING No.: 102085-SWMF5



