



**SECTION 1-1**  
SCALE HOR: 1:250  
VER: 1:100

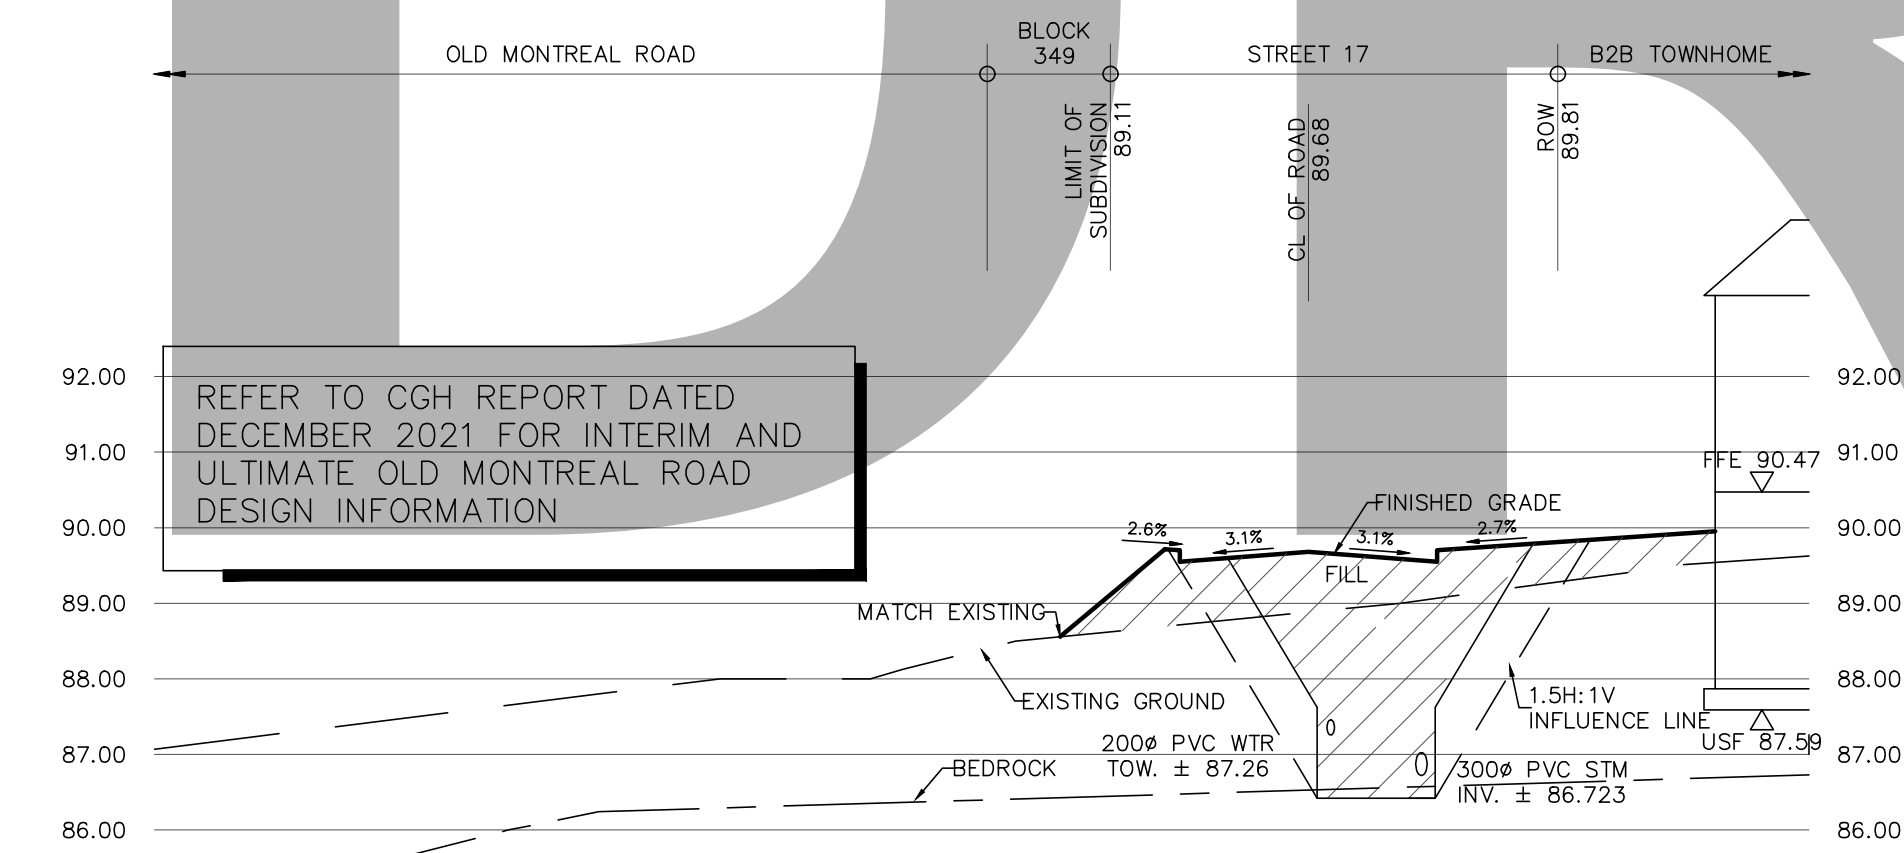

**SECTION 2-2**  
SCALE HOR: 1:250  
VER: 1:100

REFER TO PATERSON GROUP REPORT PG5201-1 REV. 5 DATED NOV. 29, 2021 FOR RECOMMENDATIONS ON SUBSURFACE WORK

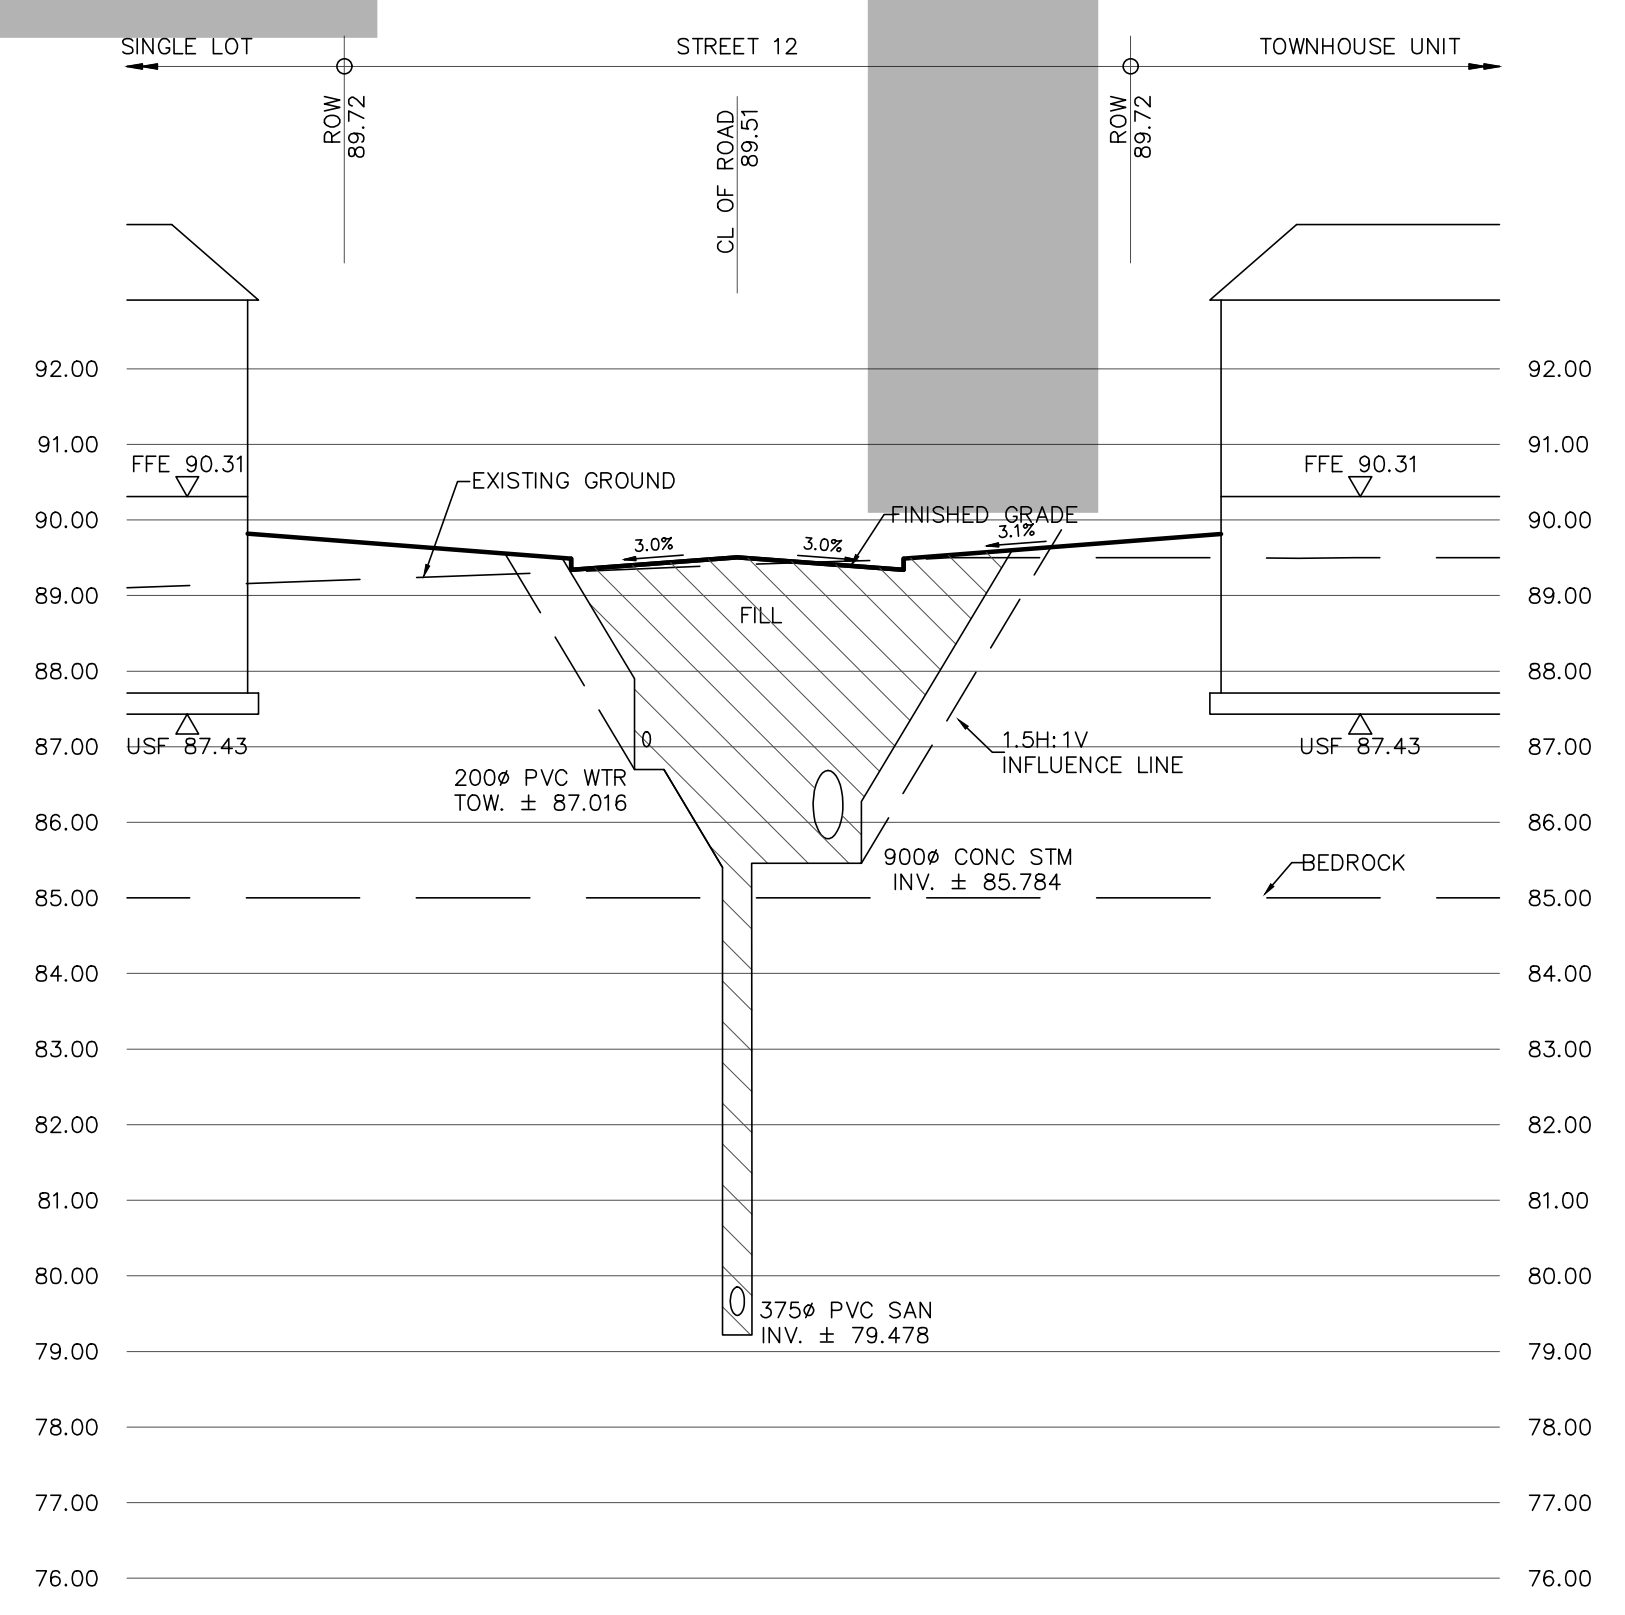

**SECTION 3-3**  
SCALE HOR: 1:250  
VER: 1:100

REFER TO CGH REPORT DATED DECEMBER 2021 FOR INTERIM AND ULTIMATE OLD MONTREAL ROAD DESIGN INFORMATION



CARDINAL CREEK VILLAGE SOUTH  
CITY OF OTTAWA

SECTIONS		
SCALE:	AS SHOWN	PROJECT No.: 19-1153
DATE:	OCTOBER 2024	DRAWING: 9