


M:\2021\121153\CAD\Design\Figures\SWM\121153-Outlet_Figure.dwg, Aug 13, 2024 - 3:45pm, brundle

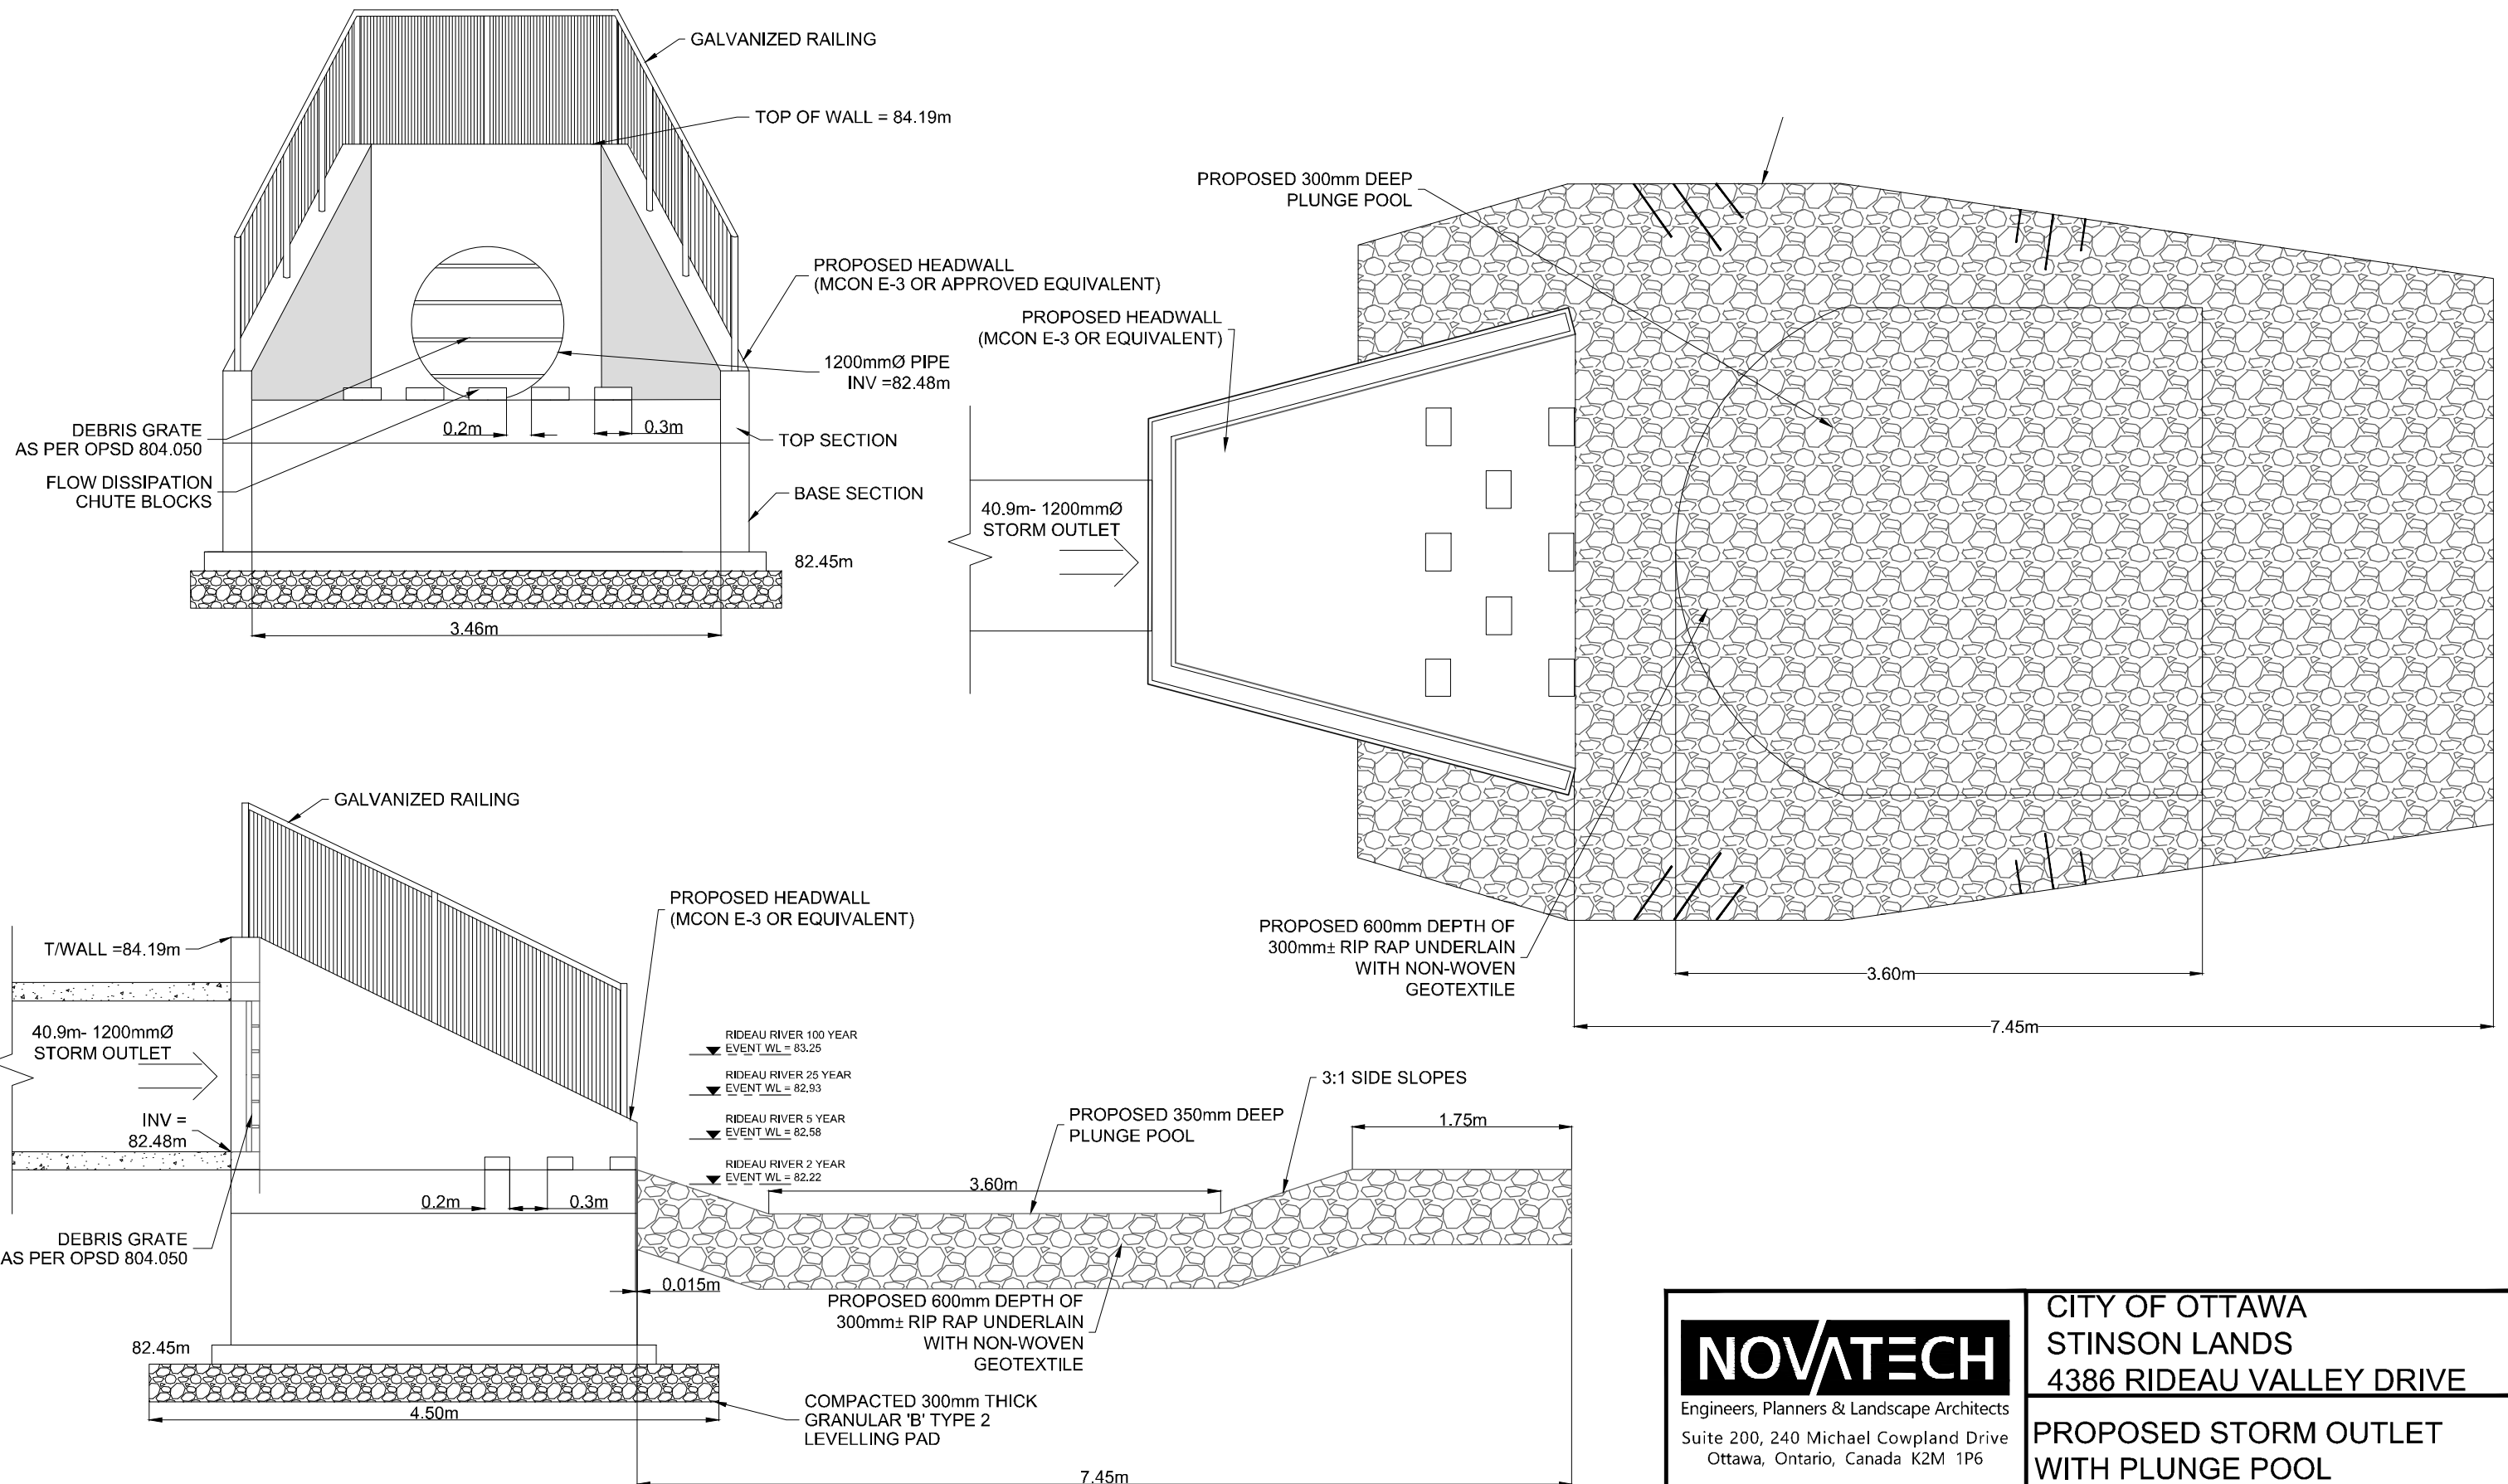

NOVATECH
 Engineers, Planners & Landscape Architects
 Suite 200, 240 Michael Cowpland Drive
 Ottawa, Ontario, Canada K2M 1P6
 Telephone (613) 254-9643
 Facsimile (613) 254-5867
 Website www.novatech-eng.com

CITY OF OTTAWA STINSON LANDS 4386 RIDEAU VALLEY DRIVE		
PROPOSED STORM OUTLET WITH PLUNGE POOL		
SCALE	1:50	
DATE	JOB	FIGURE
AUG 2024	121153	4.2