





 


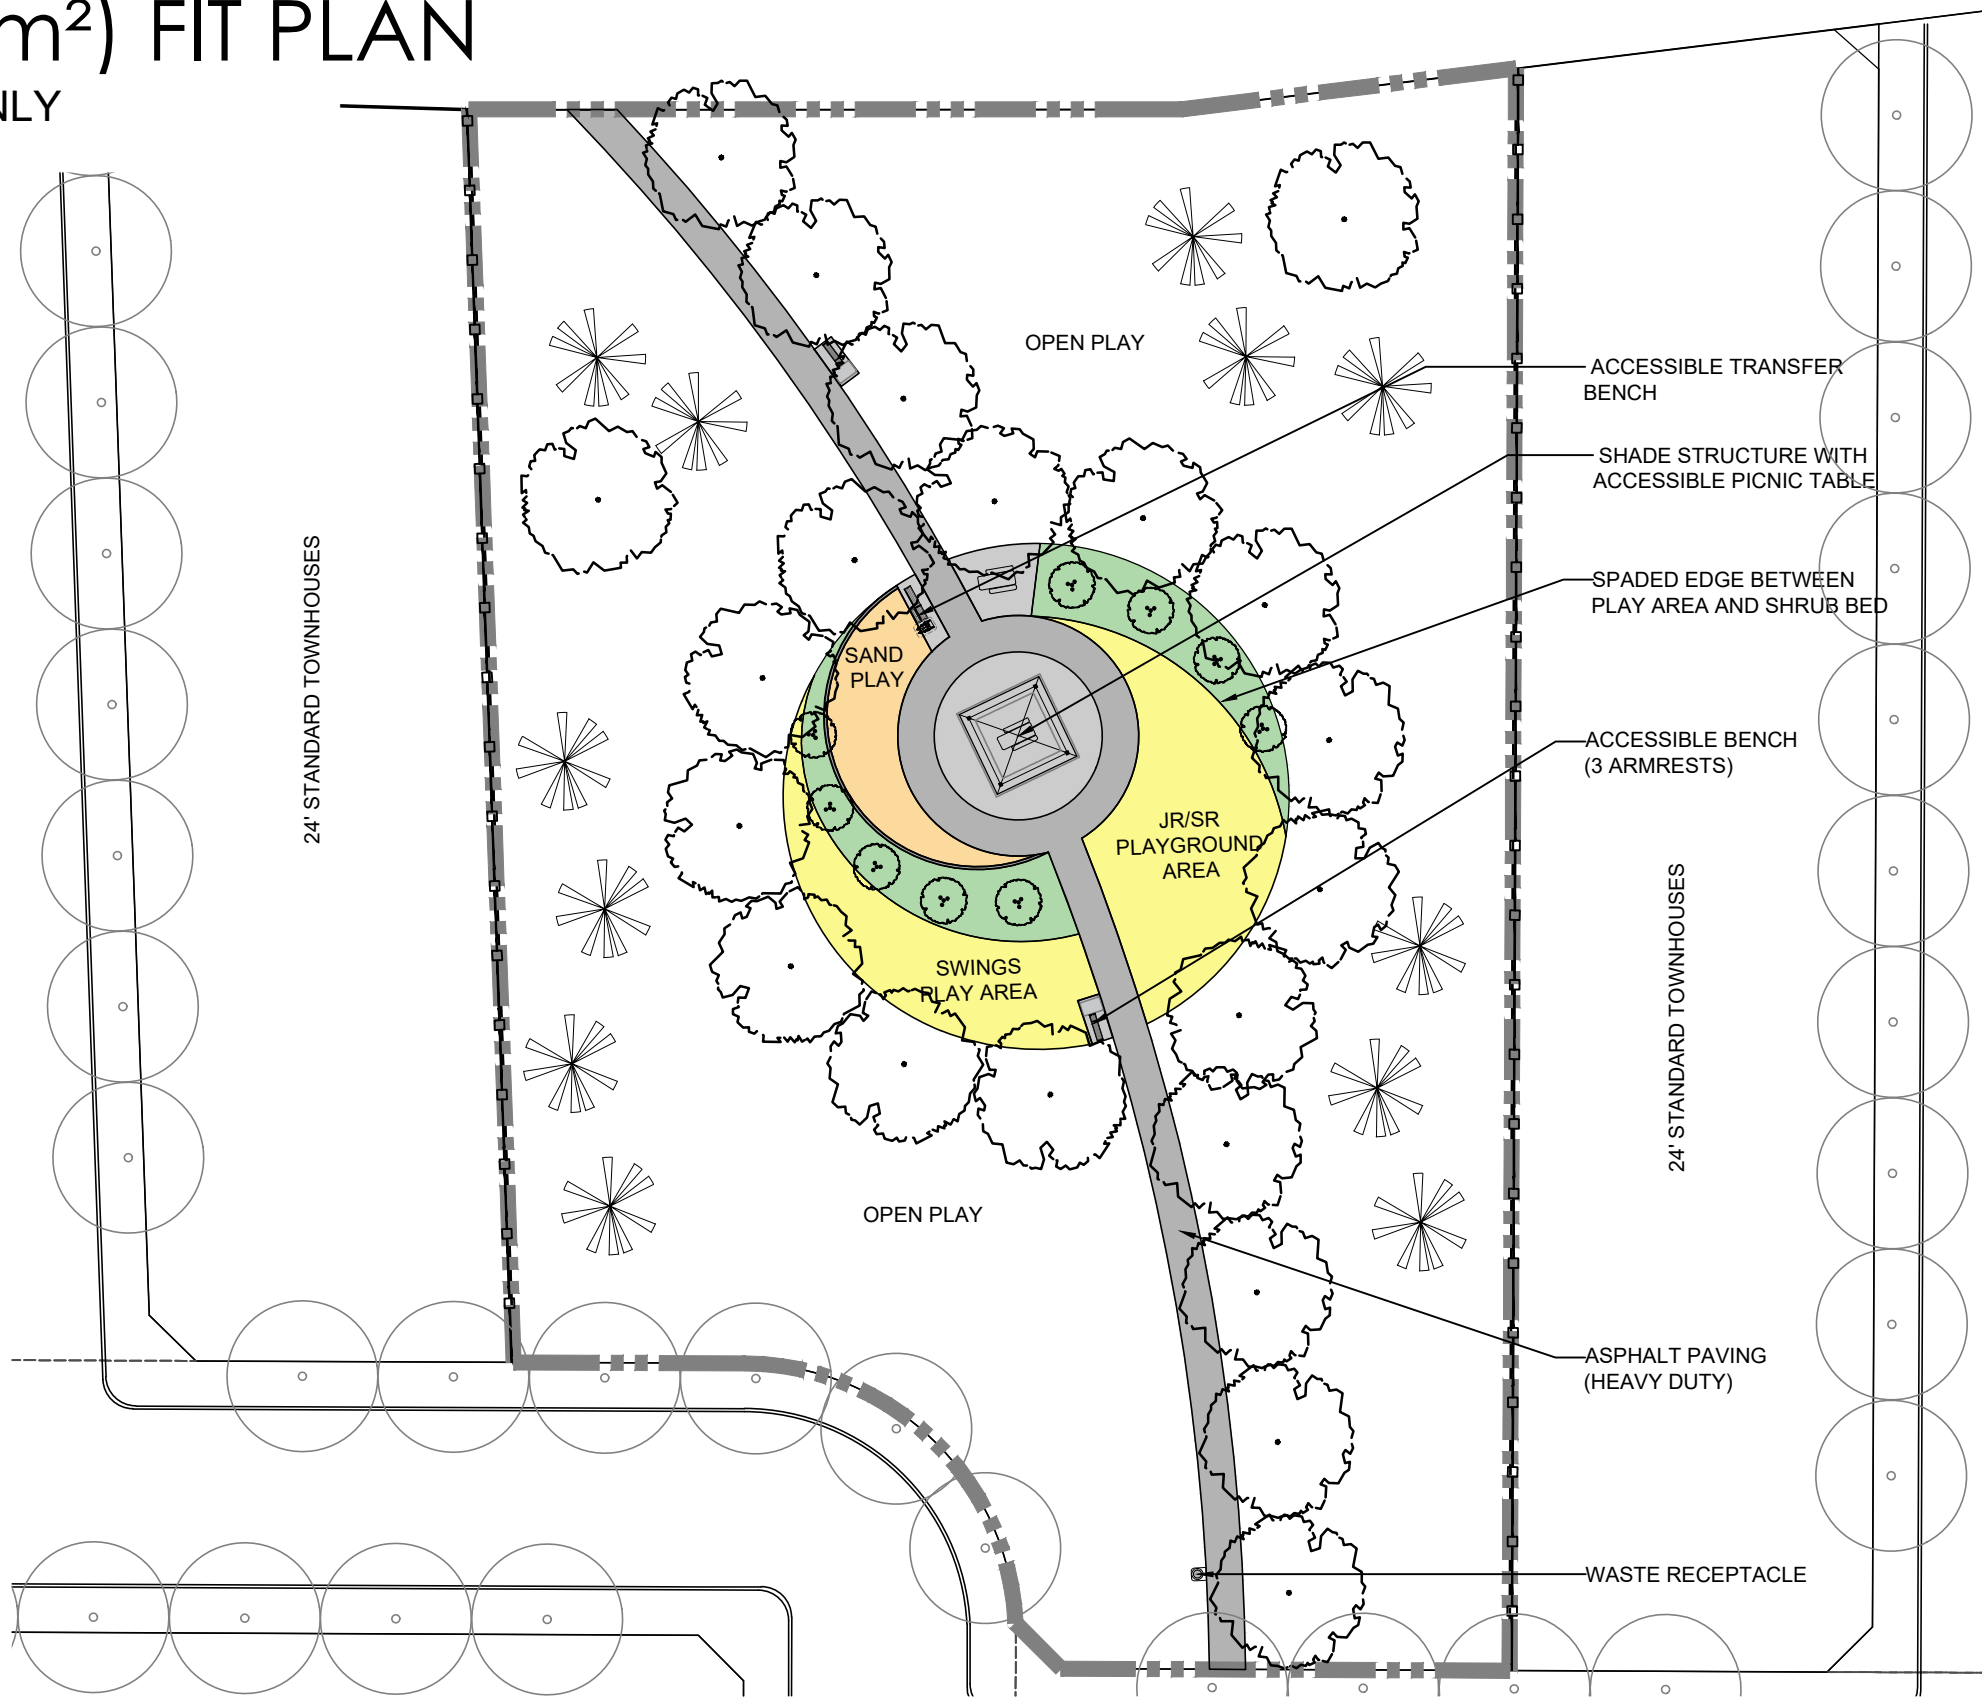

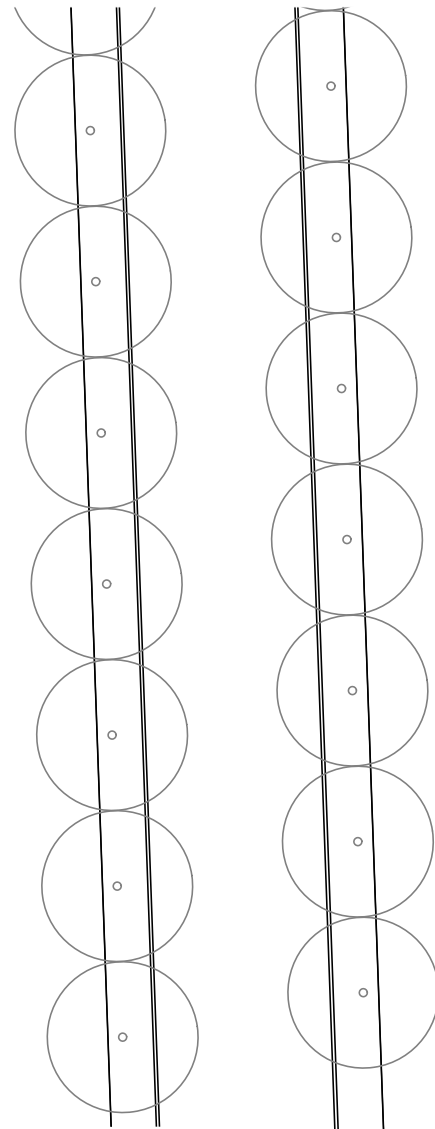

 

PARK 3 (6400m²) FIT PLAN

FOR DEMONSTRATION ONLY




LEGEND

-  ENGINEERED WOOD FIBRE
-  SAND PLAY AREA
-  ASPHALT PATHWAY
-  CIP CONCRETE
-  BERMS WITH MULTI-STEM TREE PLANTING
-  TURF
-  BENCH
-  DECIDUOUS TREE
-  CONIFEROUS TREE
-  SMALL MULTI-STEM DECIDUOUS TREE
-  STREET TREE



CONSERVANCY PHASE 5

THE PARK DESIGN WILL UNDERGO PUBLIC CIRCULATION AT A LATER DATE

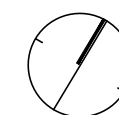

Date: DEC 2, 2022
 Scale: 1:500
 Job No.: 22-004

