






SITE KEY PLAN
scale: 1:500

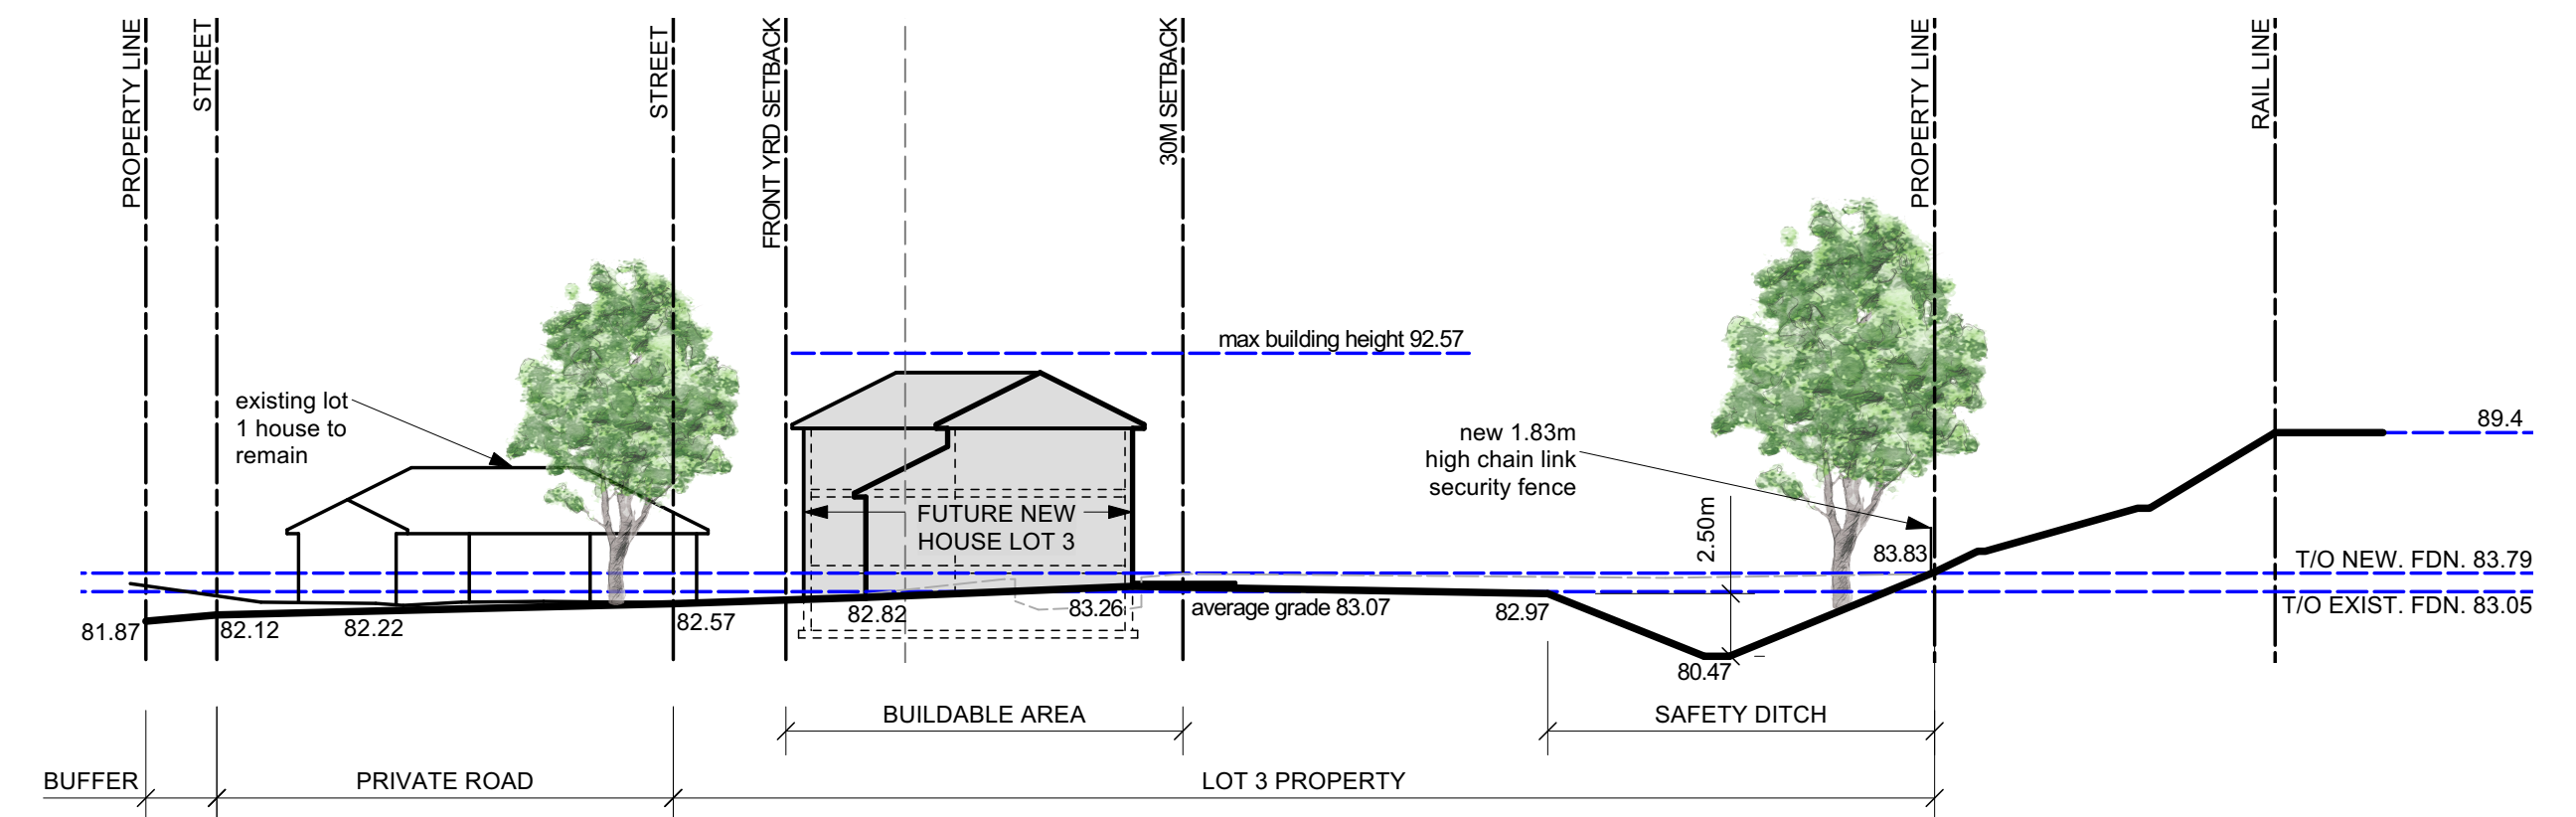

SITE SECTION 1-1
scale: 1:300

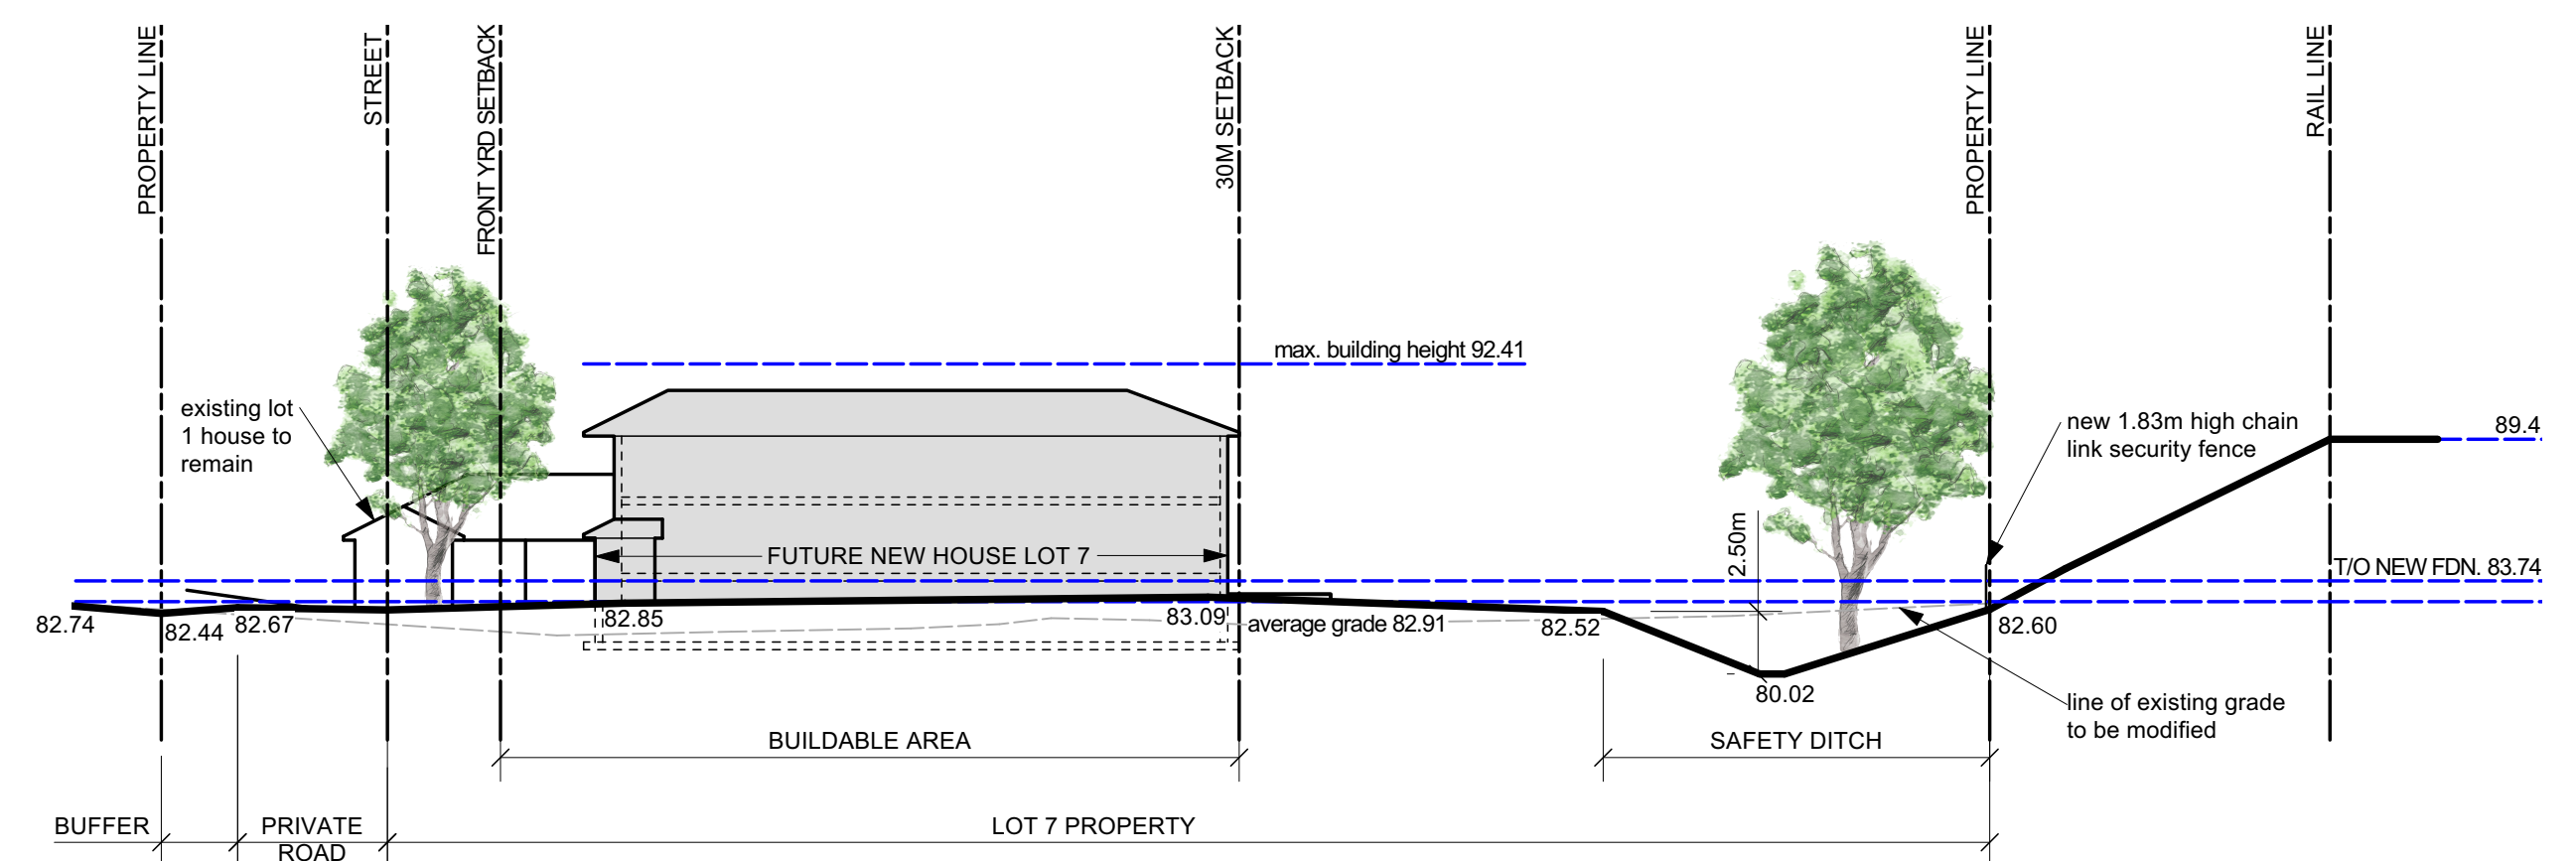

SITE SECTION 2-2
scale: 1:300

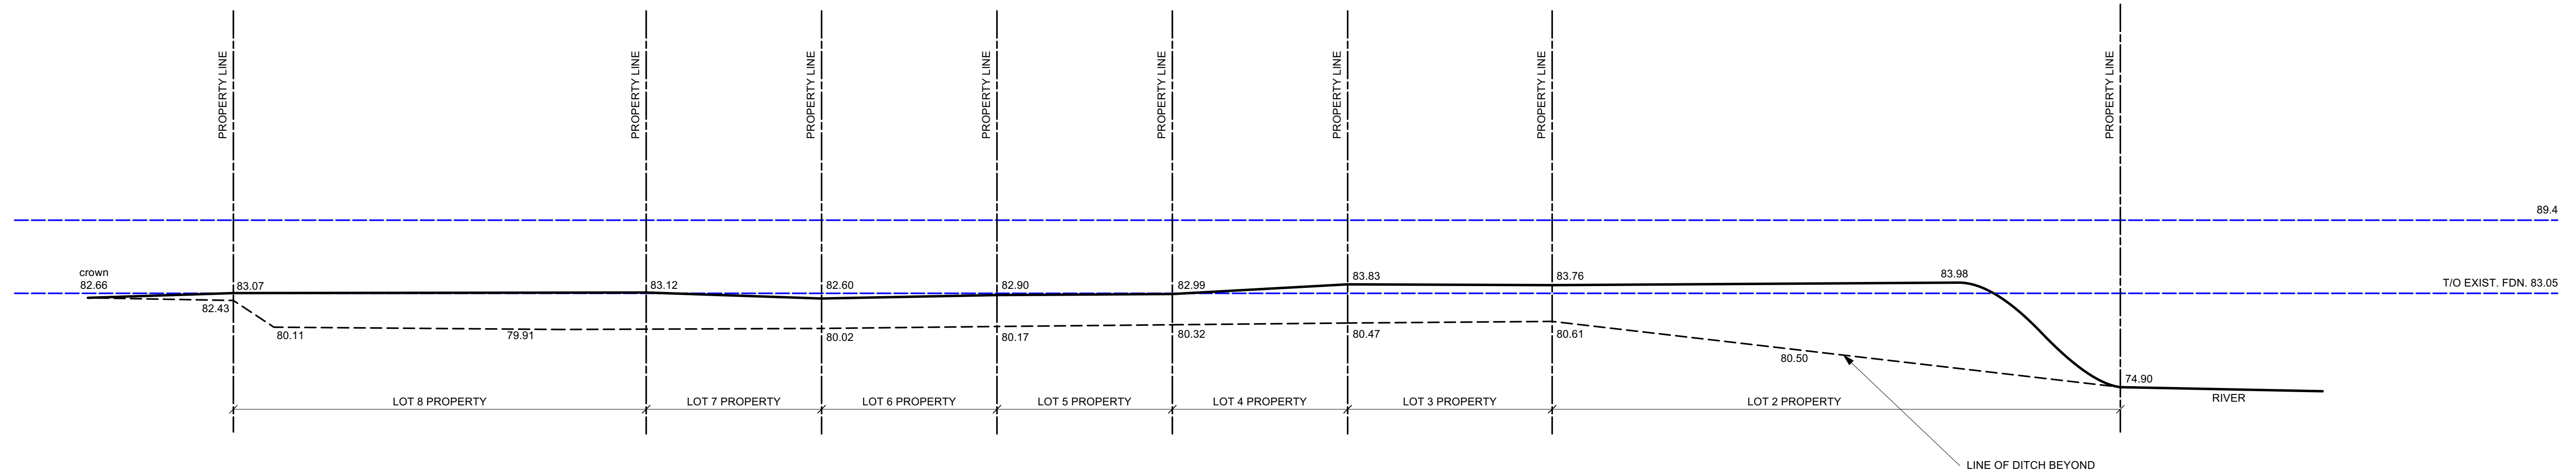

SITE SECTION 3-3
scale: 1:300

2	2023-06-29	ISSUED FOR PLAN OF SUBDIVIS...
1	2023-06-29	ISSUED FOR ZONING BYLAW AM...
no.	date	revision

- GENERAL NOTES**
- Contractor must verify dimensions and conditions on site before proceeding with any portion of this work.
 - Do not scale from drawings.
 - All work to comply with the Ontario Building Code and municipal regulations.
 - This drawing to be read in conjunction with all material relevant to this project.



jane thompson architect
404 mackay street
ottawa, ontario, K1M 2C4
tel: (613)747-8104
jtarch@rogers.com

scale 1:300

job no. 2112

project
2009 / 2013 Prince of Wales
Ottawa, ON

date June 28, 2023

drawing
SITE SECTIONS

designed JT, ED

drawn IC, ED

checked JT, ED

dwg no. A103