


LEGEND

- FFL FINISHED FLOOR ELEVATION
- TOF TOP OF FOUNDATION
- BFL BASEMENT FLOOR ELEVATION
- USF UNDERSIDE OF FOOTING
- PROPERTY LINE
- C.R.Z CRITICAL ROOT ZONE
- CB CATCH-BASIN
- MH STORM MANHOLE
- CB/MH CATCH-BASIN/MANHOLE
- MH SANITARY MANHOLE
- VC VALVE CHAMBER
- FH FIRE HYDRANT
- VB VALVE & VALVE BOX
- SAN SANITARY SEWER
- ST STORM SEWER
- WS/WM WATER SERVICE/WATERMAIN
- SPL SPRINGLINE OF PIPE
- INV INVERT OF PIPE
- T.O.S TOP OF SLOPE
- B.O.S BOTTOM OF SLOPE
- CENTERLINE OF SWALE
- 150mm BARRIER CURB
- D.C DEPRESSED CURB
- ROAD CUT REINSTATEMENT

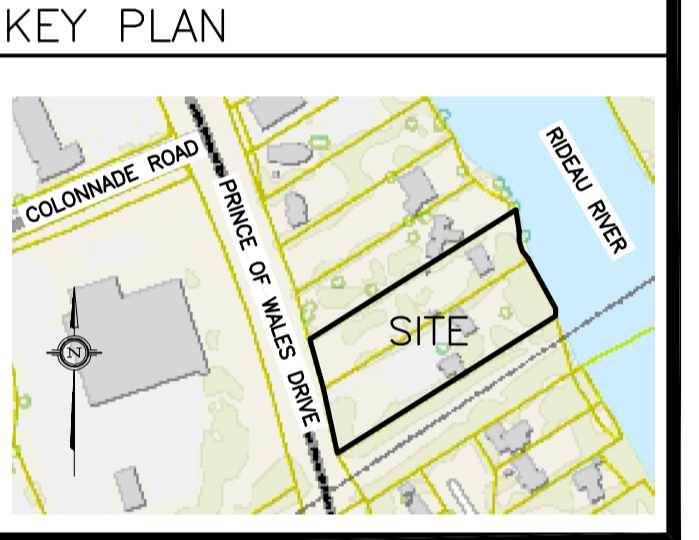

No.	DATE	REVISION
6	APR 14-25	RE-ISSUED FOR APPROVAL
5	JAN 28-25	RE-ISSUED FOR APPROVAL
4	JUL 8-24	RE-ISSUED FOR APPROVAL
3	DEC 11-23	RE-ISSUED FOR APPROVAL
2	JUN 29-23	ISSUED FOR APPROVAL
1	MAR 31-23	ISSUED FOR COORDINATION

D. B. GRAY ENGINEERING INC.
 Stormwater Management - Grading & Drainage - Storm & Sanitary Sewers - Watermain
 700 Long Point Circle 613-425-8044
 Ottawa, Ontario d.gray@dbgrayengineering.com

Project
**PROPOSED 7 LOT DEVELOPMENT
 2009-2013 PRINCE OF WALES DR
 OTTAWA, ONTARIO**

Drawing Title
**EXISTING CONDITIONS
 &
 DECOMMISSIONING PLAN**

Engineer's Seal

 NOT VALID UNLESS SIGNED & DATED

Drawn D.B.G.
 H. Scale 1:300
 V. Scale
 Date MAR 31-23
 Job No. 22055

Drawing No.
**C-3
 of 10**

REFER TO NOTES, DETAILS & SCHEDULES ON DRAWINGS C-9 & C-10