






SITE KEY PLAN  
scale: 1:500

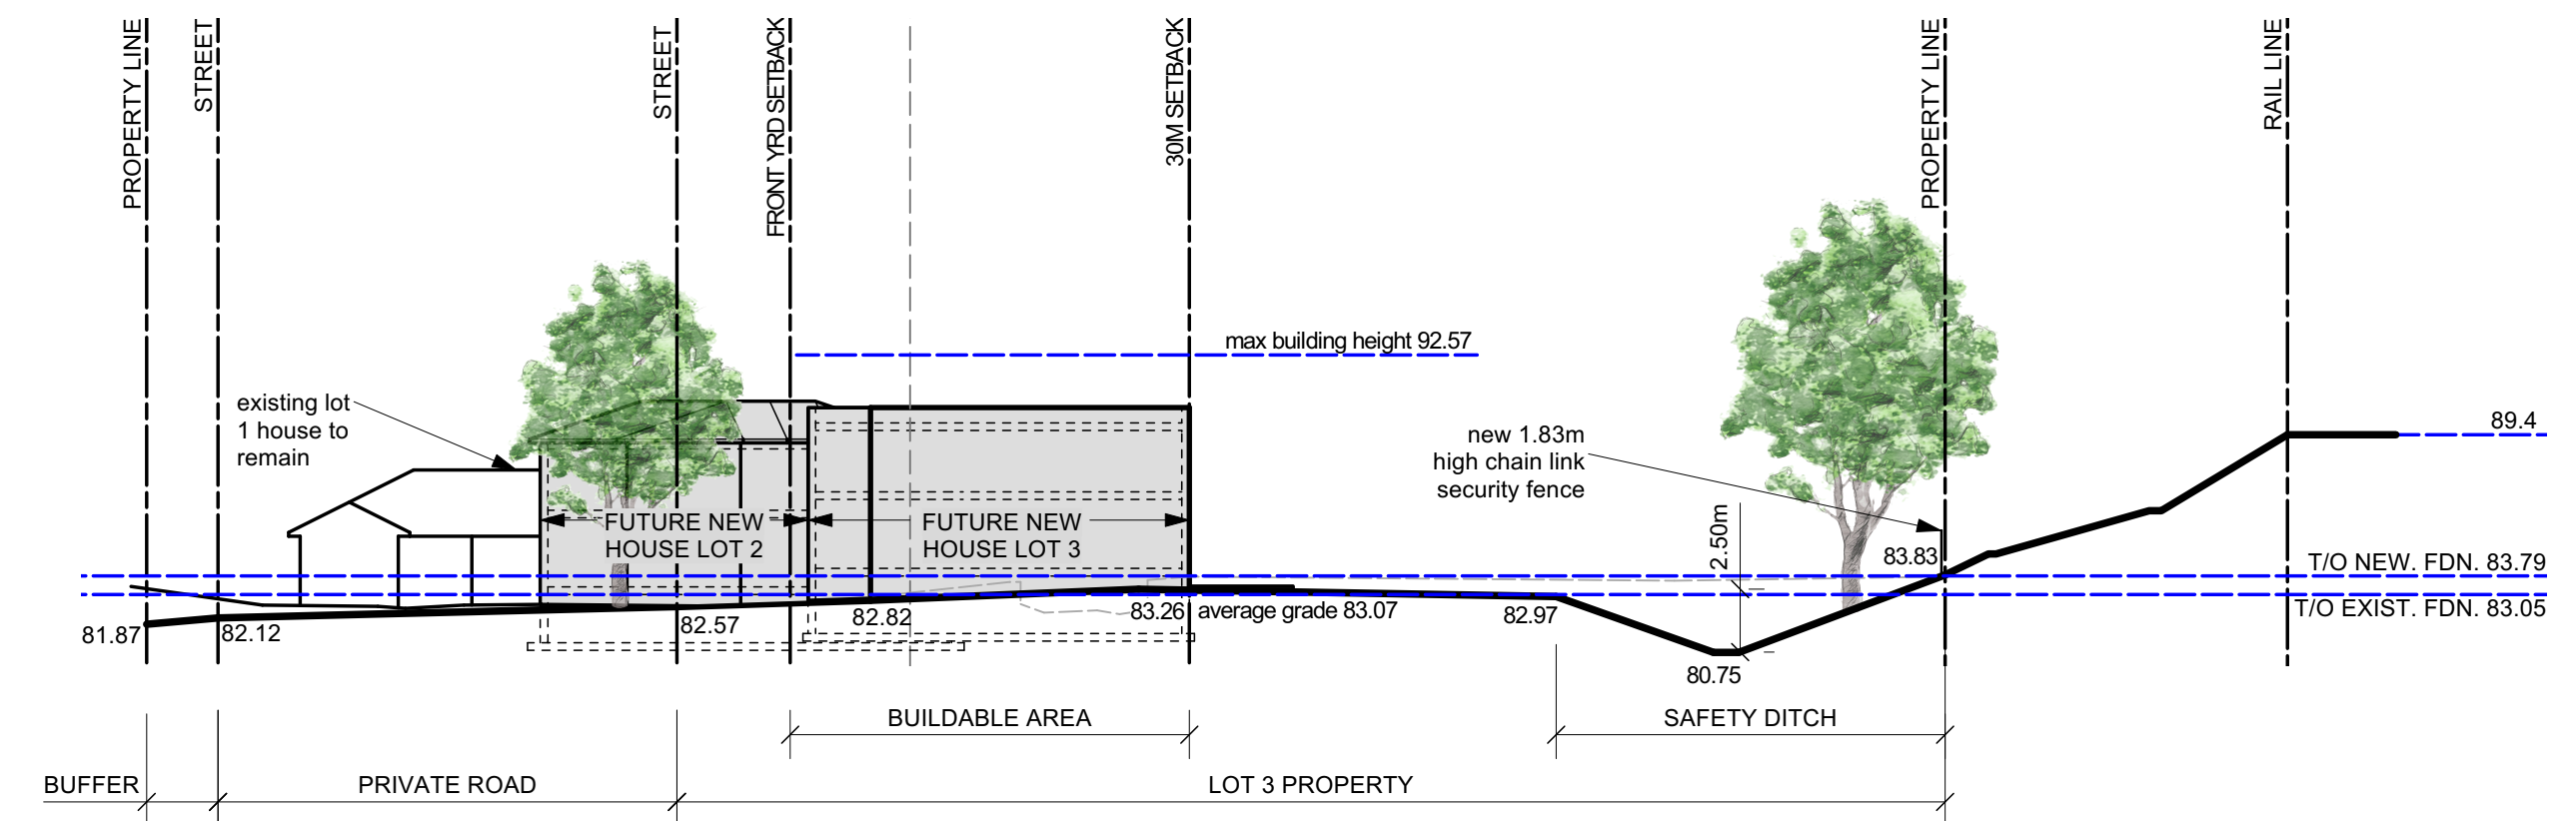

SITE SECTION 1-1  
scale: 1:300

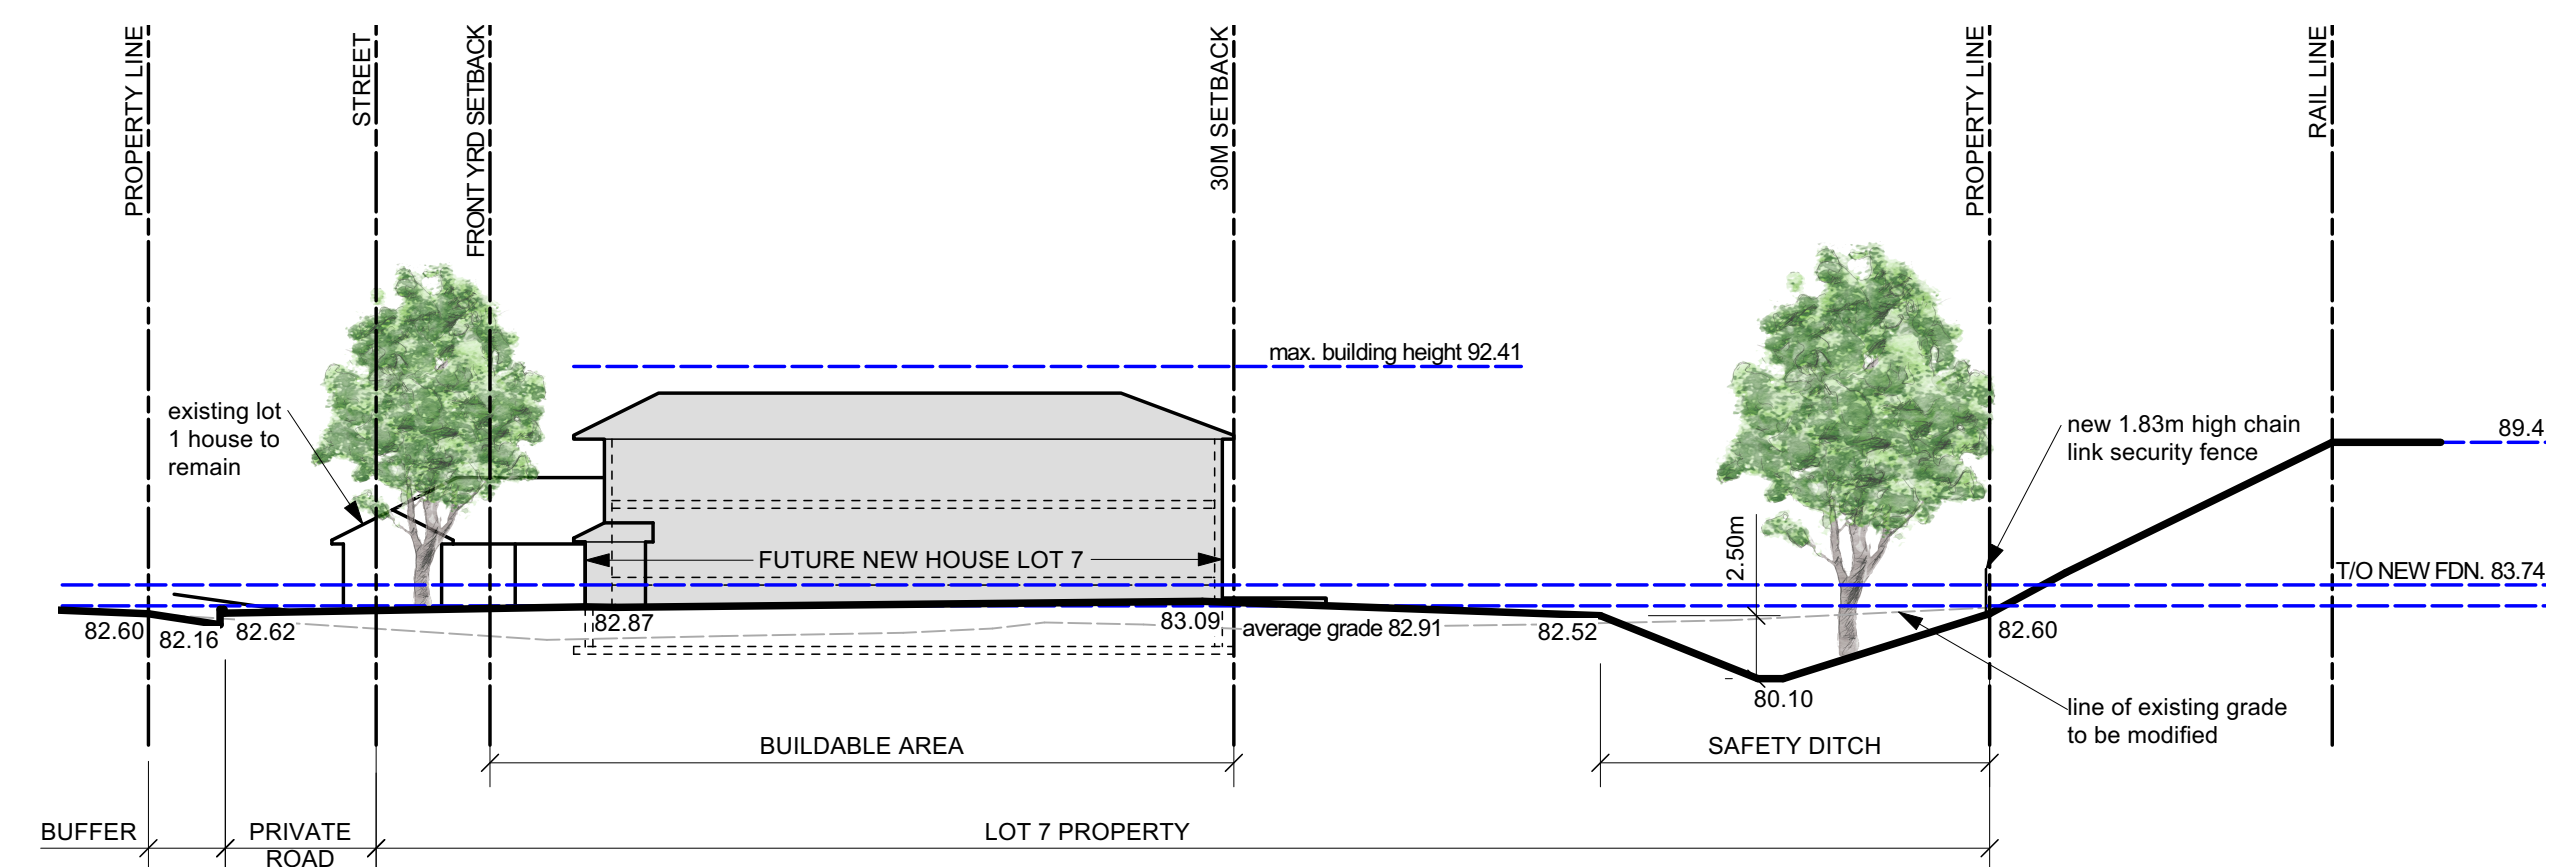

SITE SECTION 2-2  
scale: 1:300

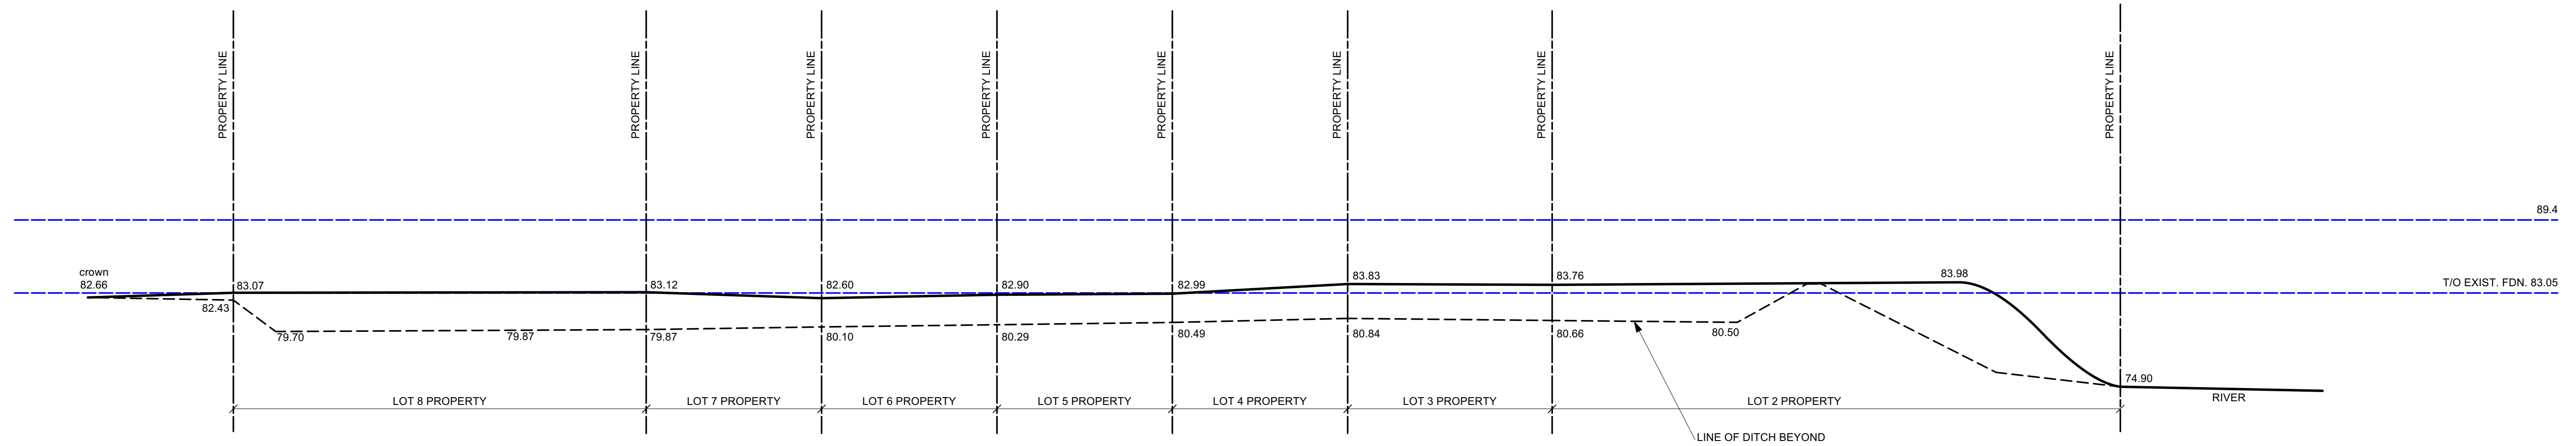

SITE SECTION 3-3  
scale: 1:300

3	2023-12-20	REVISED SUBMISSION
2	2023-06-29	ISSUED FOR PLAN OF SUBDIVIS...
1	2023-06-29	ISSUED FOR ZONING BYLAW AM...
no.	date	revision

- GENERAL NOTES
1. Contractor must verify dimensions and conditions on site before proceeding with any portion of this work.
  2. Do not scale from drawings.
  3. All work to comply with the Ontario Building Code and municipal regulations.
  4. This drawing to be read in conjunction with all material relevant to this project.



**jane thompson architect**  
404 mackay street  
ottawa, ontario, K1M 2C4  
tel: (613)747-8104  
jtarch@rogers.com

scale 1:300

job no. 2112

project  
2009 / 2013 Prince of Wales  
Ottawa, ON

date December 20, 2023

drawing  
SITE SECTIONS

designed JT, ED

drawn IC, ED

checked JT, ED

dwg no. A102