


M:\2022\122125\CAD\Overall\Civil-Adequacy\122125-Phasing.dwg, 11x17 landscape, Apr 26, 2023 - 3:23pm, dmaratha

MARCH ROAD



TERRY FOX DRIVE

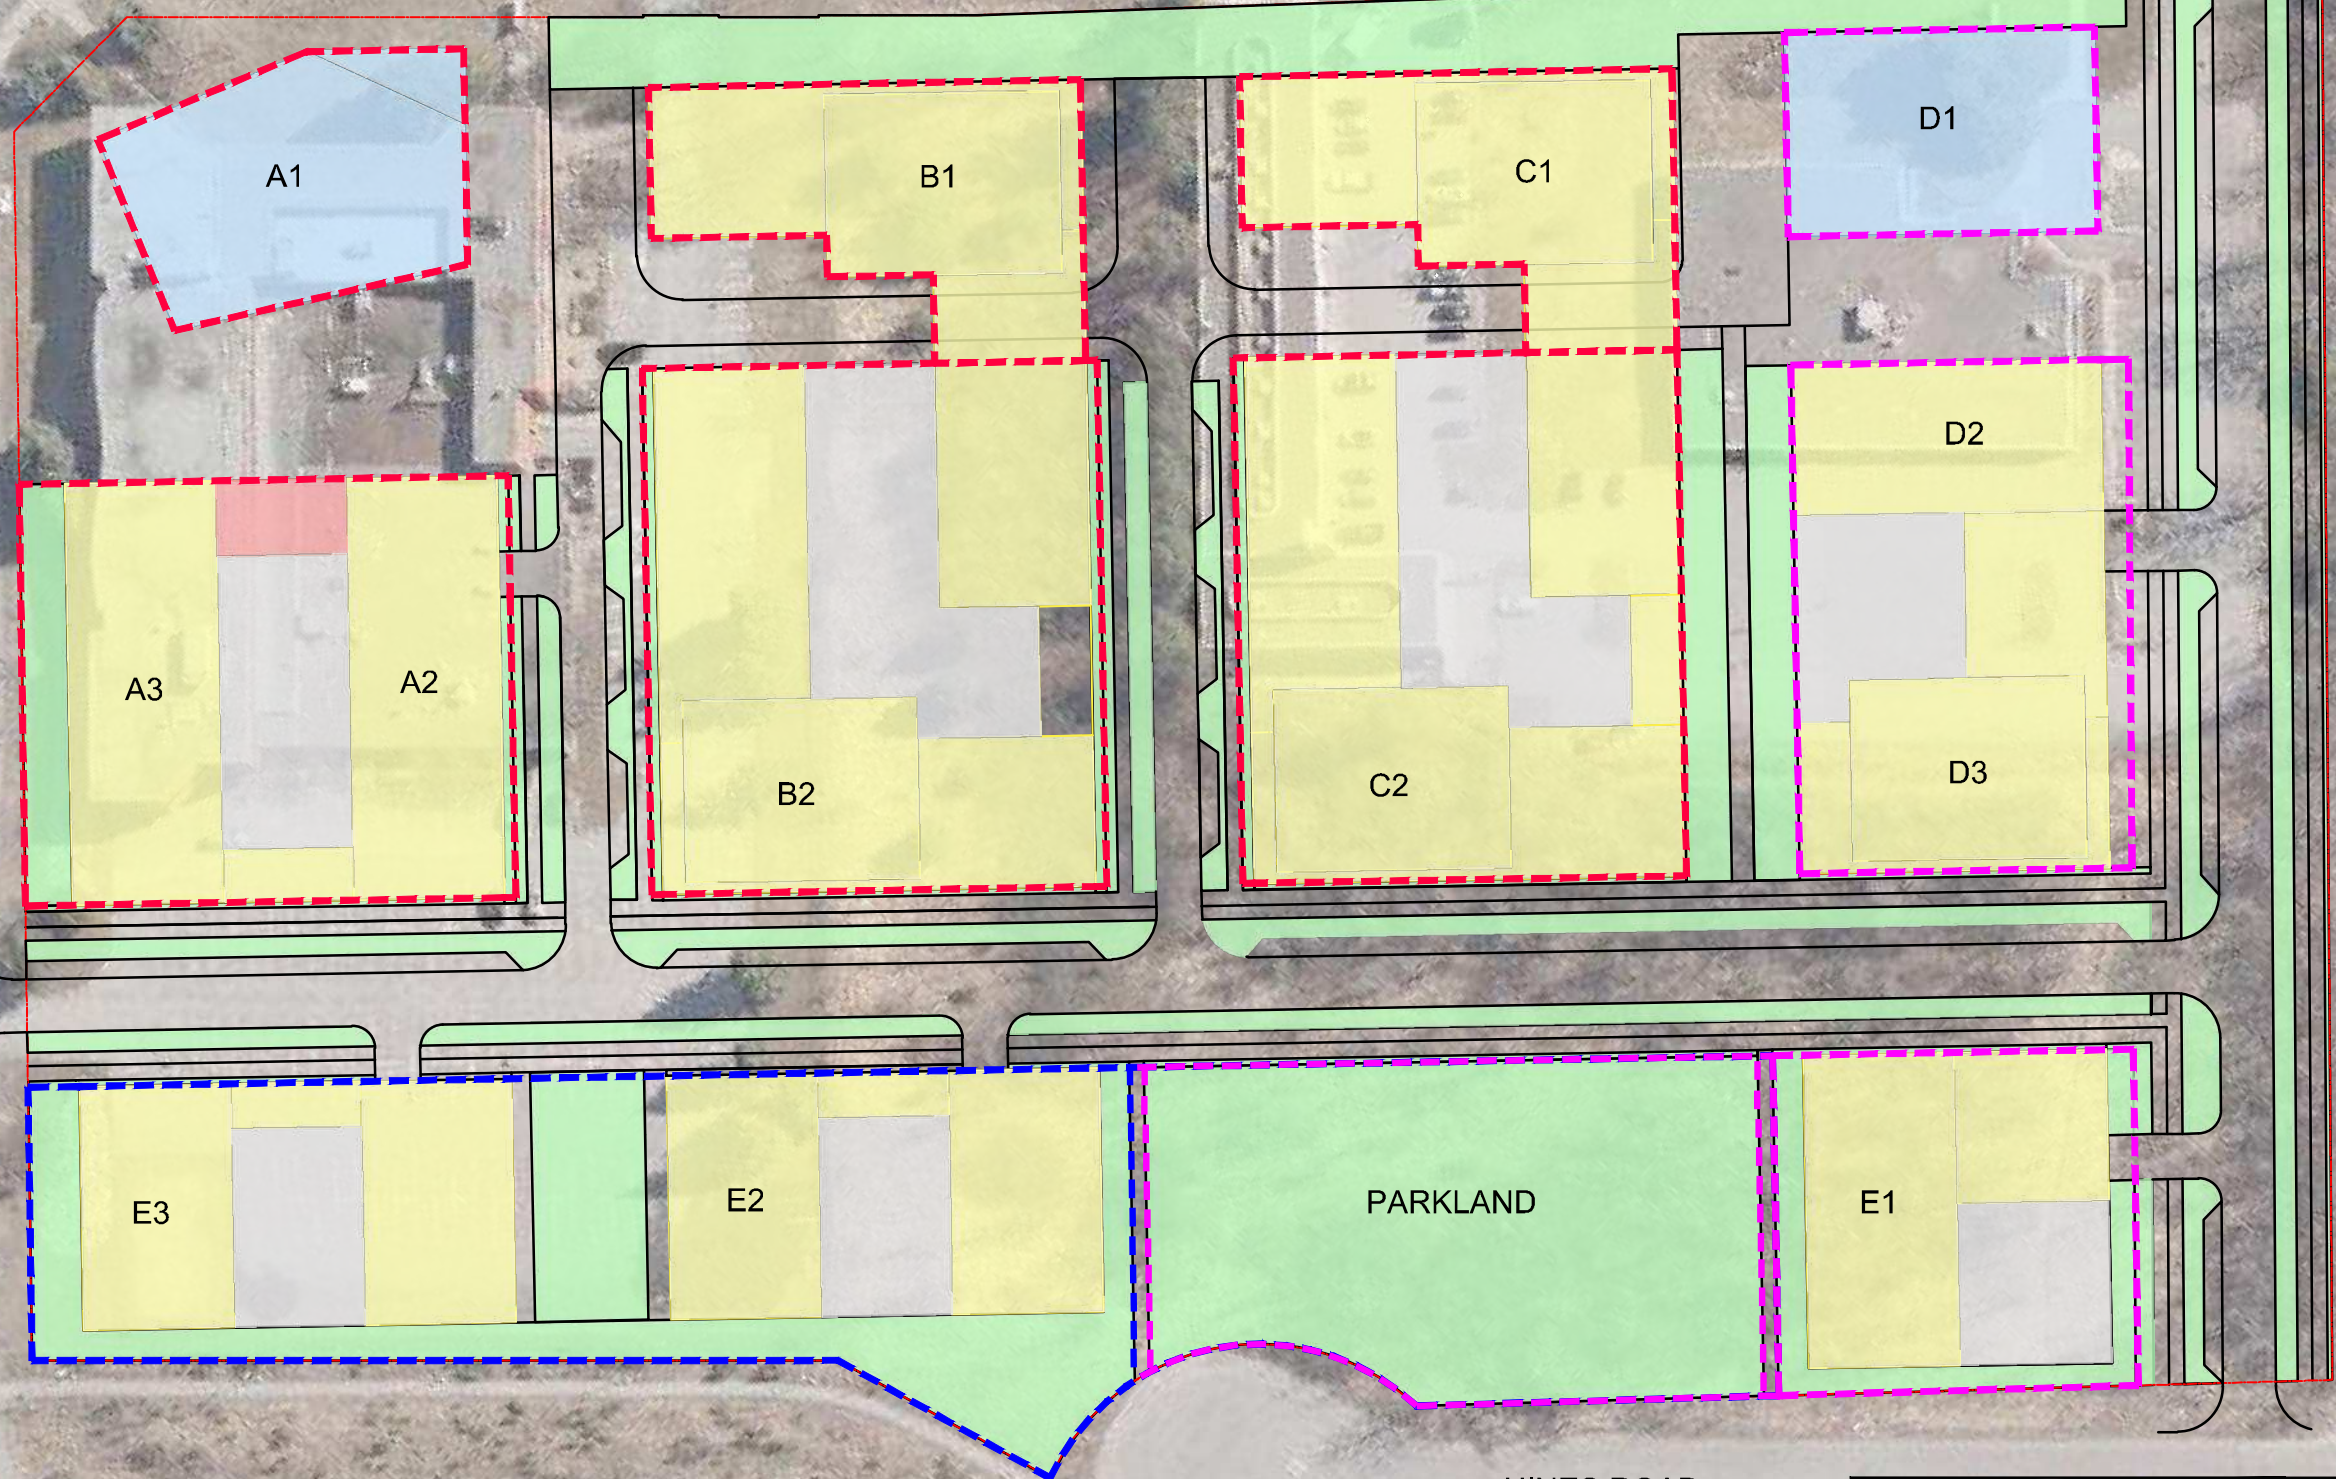

**LEGEND:**

- PHASE 1
- PHASE 2
- PHASE 3

HINES ROAD

**NOVATECH**  
 Engineers, Planners & Landscape Architects  
 Suite 200, 240 Michael Cowpland Drive  
 Ottawa, Ontario, Canada K2M 1P6

Telephone (613) 254-9643  
 Facsimile (613) 254-5867  
 Website www.novatech-eng.com

555, 591, 595 & 603  
 MARCH ROAD

**PRELIMINARY PHASING  
 PLAN**

SCALE 1 : 1000

DATE JUN 2023	JOB 122125	FIGURE FIGURE 7
---------------	------------	-----------------