


W:\active\160401751\design\drawings\160401751 DRAFT LEVEL.dwg  
2025/03/22 2:17 PM by: mfrdubois

ORIGINAL SHEET - ARCH D

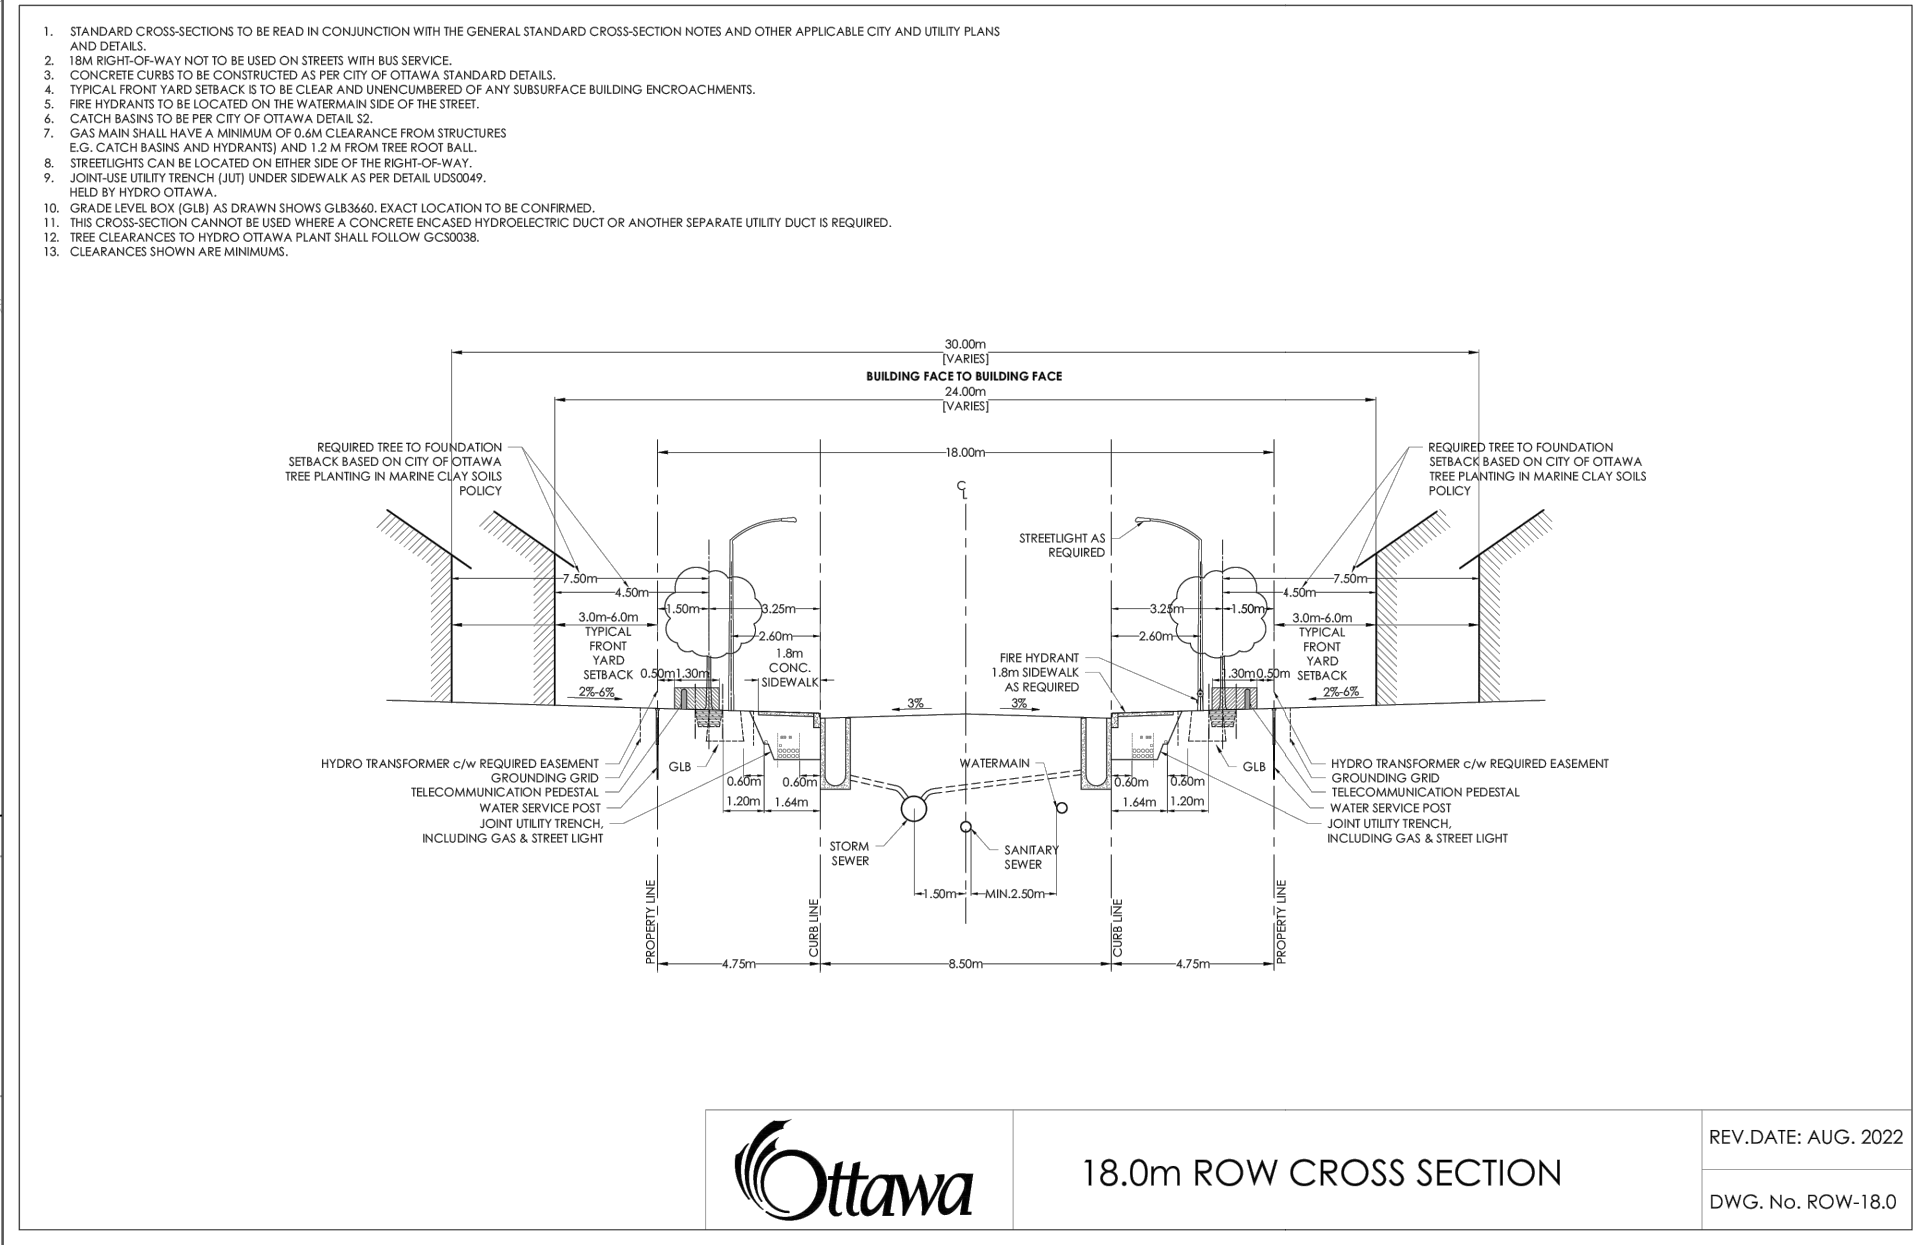

Stantec Consulting Ltd.  
400 - 1331 Clyde Avenue  
Ottawa ON  
Tel. 613.722.4420  
www.stantec.com

Copyright Reserved  
The Contractor shall verify and be responsible for all dimensions. DO NOT scale the drawing - any errors or omissions shall be reported to Stantec without delay.  
The Copyrights to all designs and drawings are the property of Stantec. Reproduction or use for any purpose other than that authorized by Stantec is forbidden.

- Legend
- EXISTING ELEVATION
  - PROPOSED ELEVATION
  - MAJOR OVERLAND FLOW ROUTE
  - EMERGENCY OVERLAND FLOW ROUTE
  - MAJOR SYSTEM DIVIDE

PROPOSED GRADE RAISE PROVIDED BY PATERSON GROUP. REPORT TITLED GEOTECHNICAL INVESTIGATION - PROPOSED RESIDENTIAL DEVELOPMENT - EDEN PARK - EAST PORTION - RENAUD ROAD. REPORT DATED DECEMBER 29, 2008. REPORT NO. PG0861-1.

- AREAS WHERE GRADE RAISES UP TO 0.0m ARE PERMITTED.
- AREAS WHERE GRADE RAISES UP TO 1.0m ARE PERMITTED.
- AREAS WHERE GRADE RAISES UP TO 1.5m ARE PERMITTED.

Notes

2	REVISED AS PER CITY COMMENTS	MJS	DT	25.02.04
1	REVISED AS PER CITY COMMENTS	MJS	RB	24.03.06
0	ISSUED FOR DRAFT PLAN APPROVAL	MJS	RB	23.08.08
Revision		By	Appd.	YY.MM.DD
File Name: 160401751 DRAFT LEVEL.dwg		MJS	RB	MJS
		Dwn.	Chkd.	Dsgn.
				YY.MM.DD

Permit-Seal

Client/Project

BRIGIL  
98 LOIS STREET  
GATINEAU, QC J8T 3R7  
PETRES LANDING III  
OTTAWA, ON

Title

OVERALL GRADE CONTROL PLAN

Project No.  
160401751

Drawing No.  
GP-1

Scale  
1:1000

Sheet  
4 of 4

Revision  
2

PLAN #  
D07-16-23-0021

