

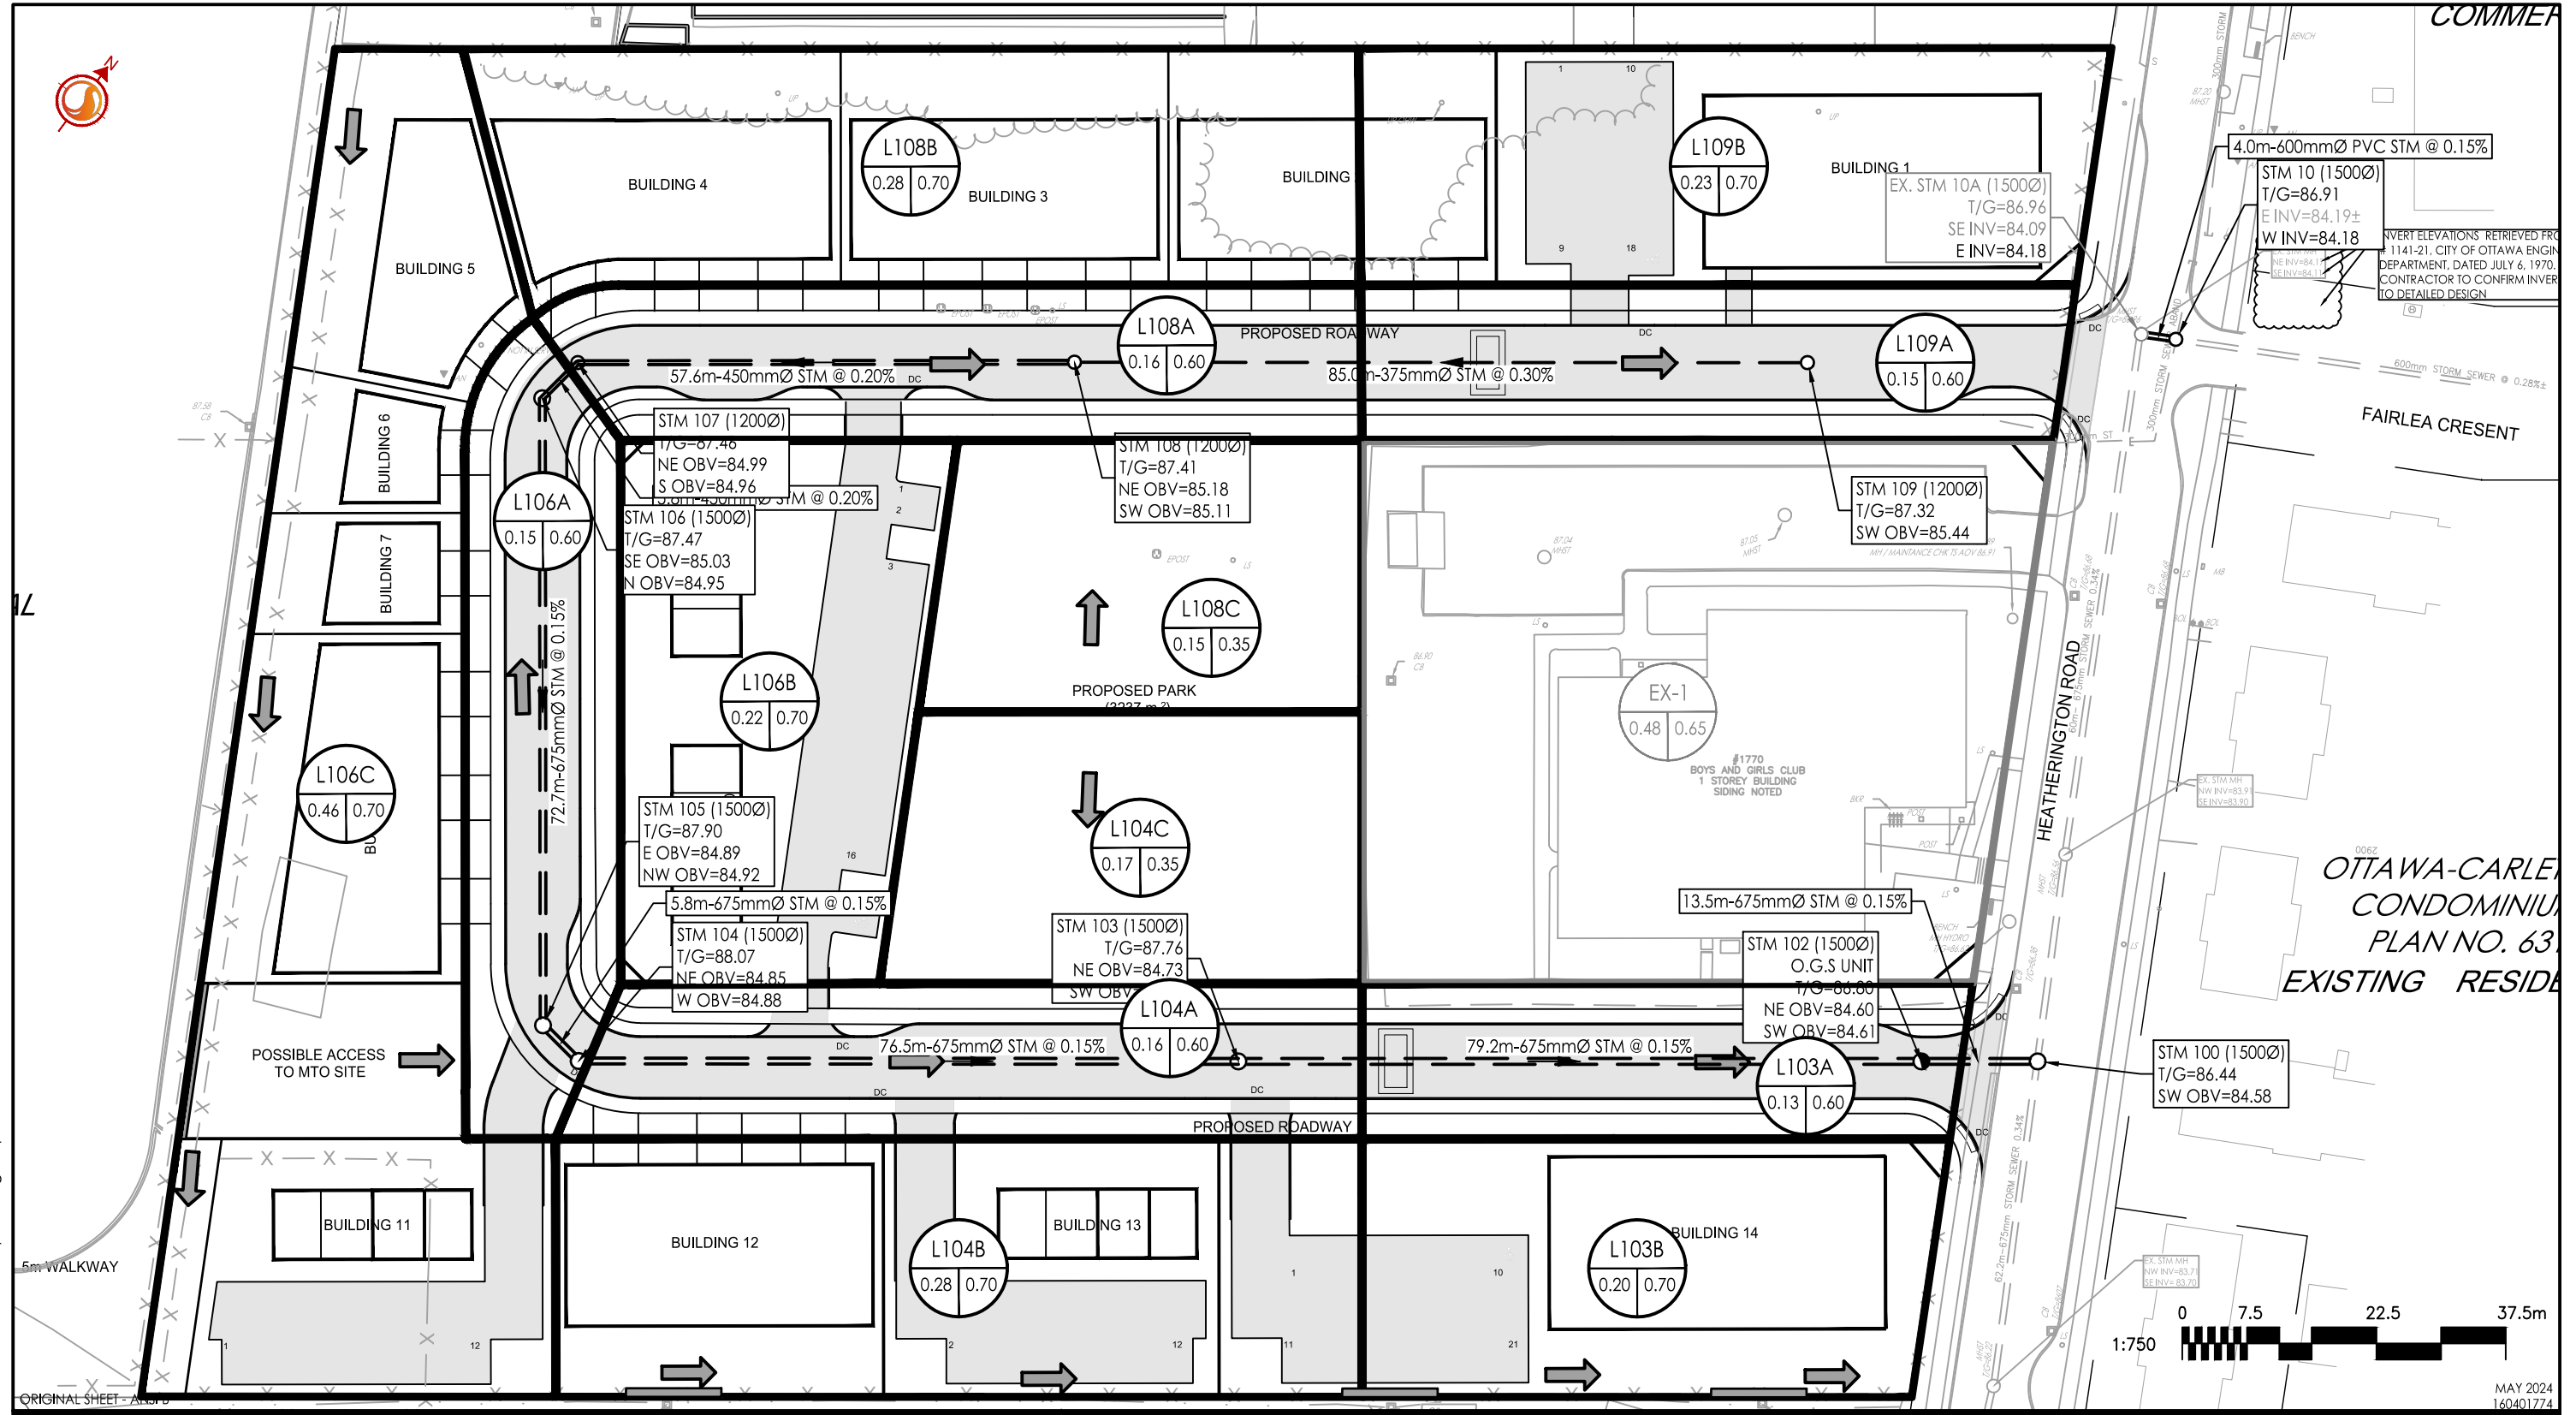


W:\active\160401774\design\drawing\Functional_Design\160401774-DB.dwg
 2024/05/28 4:10 PM By: Palangi, Jupiter

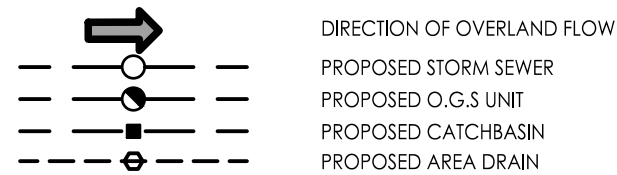

Legend

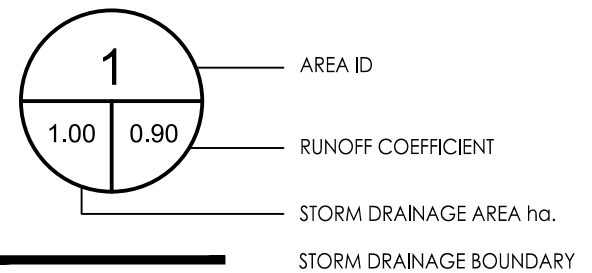

Client/Project
 CITY OF OTTAWA
 1774 HEATHERINGTON SUBDIVISION

Figure No.
 4.0

Title
 FUNCTIONAL STORM DRAINAGE PLAN

MAY 2024
 160401774