



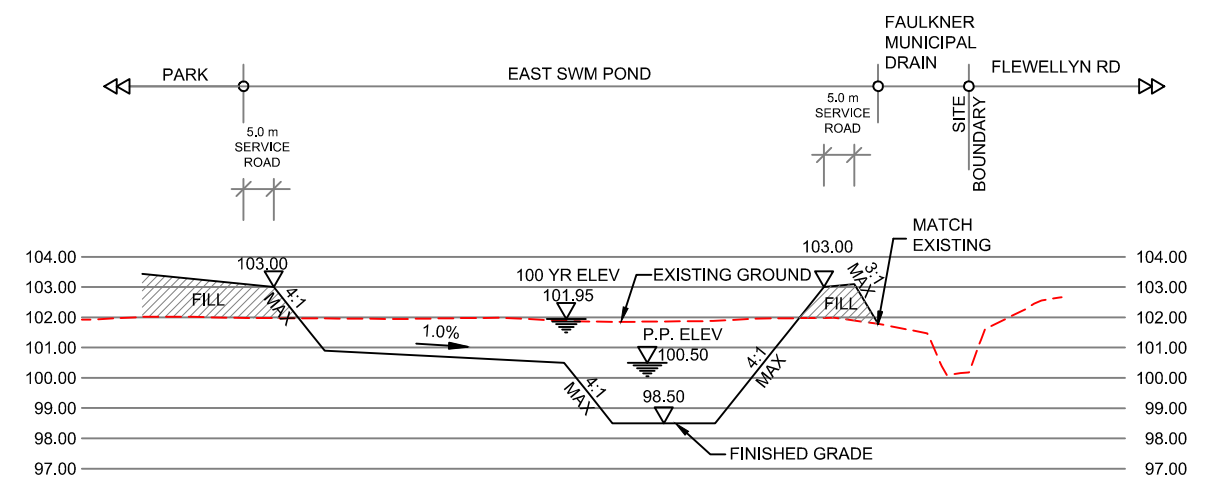

SWM POND
SECTION 2-2
SCALE HOR. 1:1250
VER. 1:250

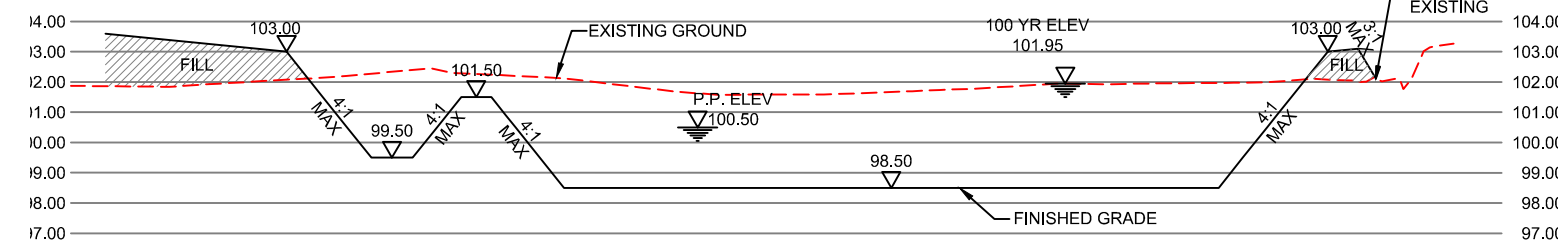

SWM POND
SECTION 1-1
SCALE HOR. 1:1250
VER. 1:250



120 Iber Road, Unit 103
Stittsville, ON K2S 1E9
TEL: (613) 836-0856
FAX: (613) 836-7183
www.DSEL.ca

STITTSVILLE SOUTH URBAN EXPANSION AREA
EAST SWM POND
CITY OF OTTAWA

PROJECT No.:	21-1247
SCALE:	1:1500
DATE:	MAR 2025
FIGURE:	5