


Legend

	PROPOSED WATERMAIN
	PROPOSED VALVE AND VALVE BOX
	PROPOSED VALVE CHAMBER
	PROPOSED REDUCER
	PROPOSED FIRE HYDRANT
	PROPOSED SANITARY SEWER
	PROPOSED STORM SEWER
	PROPOSED CATCHBASIN MANHOLE
	PROPOSED CATCHBASIN
	PROPOSED SUBDRAIN CATCHBASIN
	EXISTING/APPROVED WATERMAIN
	EXISTING/APPROVED VALVE AND VALVE BOX
	EXISTING/APPROVED VALVE CHAMBER
	EXISTING/APPROVED REDUCER
	EXISTING/APPROVED FIRE HYDRANT
	EXISTING/APPROVED SANITARY SEWER
	EXISTING/APPROVED STORM SEWER
	EXISTING/APPROVED CATCHBASIN MANHOLE
	EXISTING/APPROVED CATCHBASIN
	EXISTING/APPROVED SUBDRAIN CATCHBASIN
	PROPOSED DEPRESSED CURB LOCATIONS
	THERMAL INSULATION ON SEWERS AND WATERMAINS AS PER CITY STD W22
	PROPOSED RETAINING WALL, FENCE OR RAILING REQUIRED FOR RETAINING WALLS GREATER THAN 0.60m IN HEIGHT
	CLAY DYKE (REFER TO DWG D5-1 FOR DETAILS)
	CIRCULAR ON-RISE (SEE DWG SD-1)
	SERVICE LATERAL LOCATION
	LIMIT OF POND BLOCK
	PROPOSED BIOSWALE
	PROPOSED FIREWALL

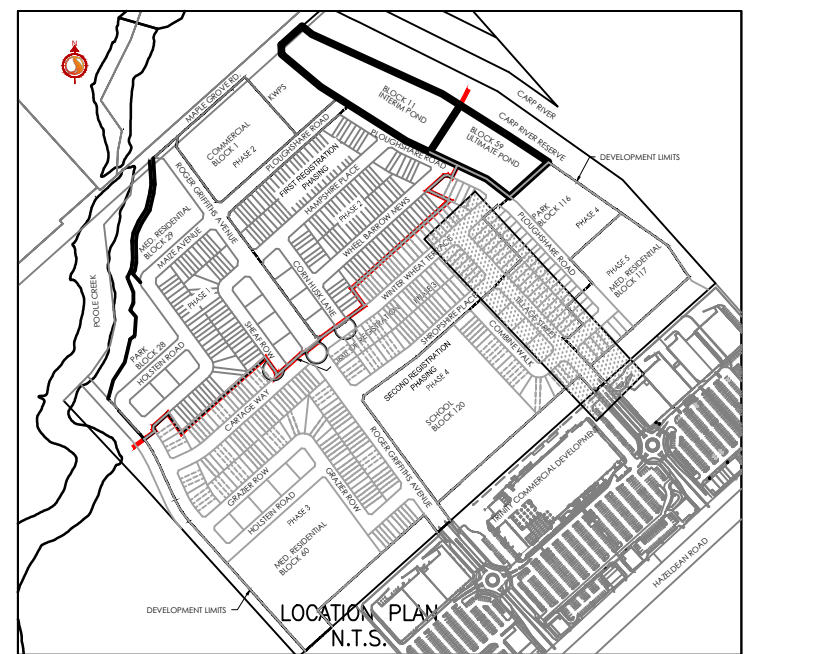

8	ISSUED FOR APPROVAL	WAJ	SGG	25.09.26
7	REVISED DRAFT PLAN	WAJ	SGG	25.07.10
6	REVISED DRAFT PLAN	WAJ	SGG	23.12.14
5	REVISED AS PER CITY COMMENTS	WAJ	SGG	22.08.23
4	ISSUED FOR TENDER	WAJ	SGG	22.07.22
3	REVISED AS PER CITY COMMENTS	WAJ	SGG	22.05.09
2	REVISED AS PER CITY COMMENTS	WAJ	SGG	21.07.07
1	ISSUED FOR FIRST SUBMISSION	WAJ	SGG	20.11.24
Revision		By	Appd.	YY.MM.DD
File Name: 1060401393-DB		Dwn.	Chkd.	Dgn.
Permit-Seal				

Client/Project
**RICH CRAFT HOMES
SECOND REGISTRATION PHASE**

**RICH CRAFT KANATA WEST
1620 MAPLE GROVE ROAD
OTTAWA, ON**

Title
**TILLAGE STREET
STA. 0+000 TO STA. 0+297**

Project No. 160401393	Scale 1:500	0 5 15 25m
Drawing No.	Sheet	Revision

