


Copyright Reserved

The Contractor shall verify and be responsible for all dimensions. DO NOT scale the drawing - any errors or omissions shall be reported to Stantec without delay.  
The Copyrights to all designs and drawings are the property of Stantec. Reproduction or use for any purpose other than that authorized by Stantec is forbidden.

Legend

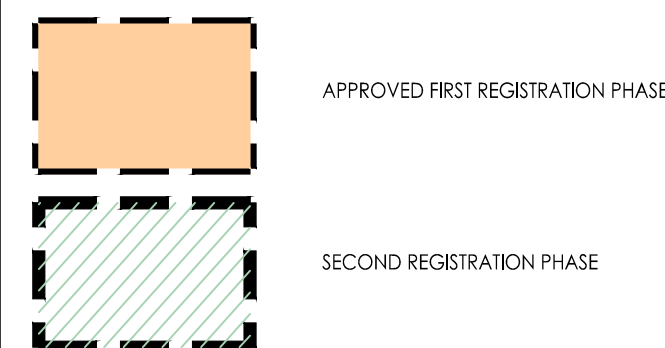

|                         |                              |      |       |          |
|-------------------------|------------------------------|------|-------|----------|
| 8                       | ISSUED FOR APPROVAL          | WJ   | SGG   | 25.09.26 |
| 7                       | REVISED DRAFT PLAN           | WJ   | SGG   | 25.07.10 |
| 6                       | REVISED DRAFT PLAN           | WJ   | SGG   | 23.12.14 |
| 5                       | REVISED AS PER CITY COMMENTS | WJ   | SGG   | 22.08.23 |
| 4                       | ISSUED FOR TENDER            | WJ   | SGG   | 22.07.22 |
| 3                       | REVISED AS PER CITY COMMENTS | WJ   | SGG   | 22.05.09 |
| 2                       | REVISED AS PER CITY COMMENTS | WJ   | SGG   | 21.07.07 |
| 1                       | ISSUED FOR FIRST SUBMISSION  | WJ   | SGG   | 20.11.24 |
| Revision                |                              | By   | Appd. | YY.MM.DD |
| File Name: 160401393-08 |                              | WJ   | SGG   | 17.12.20 |
| Permit-Seal             |                              | Dwn. | Chkd. | Dsgn.    |

Client/Project  
RICHCRAFT HOMES  
SECOND REGISTRATION PHASE

RICHCRAFT KANATA WEST  
1620 MAPLE GROVE ROAD  
OTTAWA, ON

Title  
PROPOSED  
PHASING PLAN

Project No. 160401393  
Drawing No. PH-1  
Scale 1:1250  
Sheet 44 of 44  
Revision 8

