




Copyright Reserved

The Contractor shall verify and be responsible for all dimensions. DO NOT scale the drawing - any errors or omissions shall be reported to Stantec without delay.  
The Copyrights to all designs and drawings are the property of Stantec. Reproduction or use for any purpose other than that authorized by Stantec is forbidden.

Legend

- PROPOSED WATERMAIN
- PROPOSED VALVE AND VALVE BOX
- PROPOSED REDUCER
- PROPOSED FIRE HYDRANT
- PROPOSED SANITARY SEWER
- PROPOSED STORM SEWER
- PROPOSED CATCHBASIN MANHOLE
- PROPOSED CATCHBASIN
- PROPOSED SUBDRAIN CATCHBASIN
- EXISTING/APPROVED WATERMAIN
- EXISTING/APPROVED VALVE AND VALVE BOX
- EXISTING/APPROVED VALVE CHAMBER
- EXISTING/APPROVED REDUCER
- EXISTING/APPROVED FIRE HYDRANT
- EXISTING/APPROVED SANITARY SEWER
- EXISTING/APPROVED STORM SEWER
- EXISTING/APPROVED CATCHBASIN MANHOLE
- EXISTING/APPROVED SUBDRAIN CATCHBASIN
- PROPOSED DEPRESSED CURB LOCATIONS
- THERMAL INSULATION ON SEWERS AND WATERMAINS AS PER CITY STD V22
- PROPOSED RETAINING WALL, FENCE OR RAILING REQUIRED FOR RETAINING WALLS GREATER THAN 0.60m IN HEIGHT
- CLAY DYKE (REFER TO DWG D5-1 FOR DETAIL)
- CIRCULAR CURVE (SEE DWG SD-1)
- SERVICE LATERAL LOCATION
- LIMIT OF POND BLOCK
- PROPOSED BIOSWALE
- PROPOSED FIREWALL
- PROPOSED FIREWALL

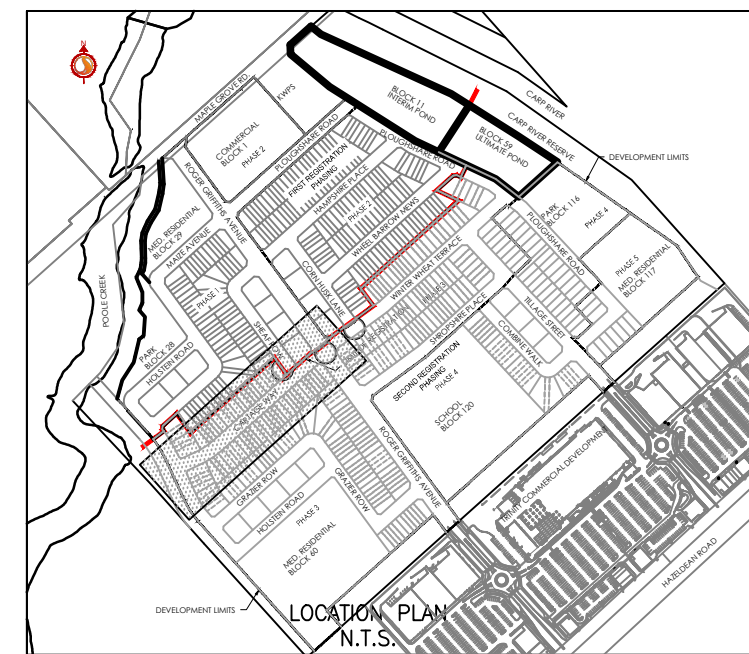

|                         |                              |      |       |          |
|-------------------------|------------------------------|------|-------|----------|
| 8                       | ISSUED FOR APPROVAL          | WAJ  | SGG   | 25.09.26 |
| 7                       | REVISED DRAFT PLAN           | WAJ  | SGG   | 25.07.10 |
| 6                       | REVISED DRAFT PLAN           | WAJ  | SGG   | 23.12.14 |
| 5                       | REVISED AS PER CITY COMMENTS | WAJ  | SGG   | 22.08.23 |
| 4                       | ISSUED FOR TENDER            | WAJ  | SGG   | 22.07.22 |
| 3                       | REVISED AS PER CITY COMMENTS | WAJ  | SGG   | 22.05.09 |
| 2                       | REVISED AS PER CITY COMMENTS | WAJ  | SGG   | 21.07.07 |
| 1                       | ISSUED FOR FIRST SUBMISSION  | WAJ  | SGG   | 20.11.24 |
| Revision                |                              | By   | Appd. | YY.MM.DD |
| File Name: 100401393-DB |                              | Dwn. | Chkd. | Dgn.     |
| Permit-Seal             |                              | WAJ  | SGG   | YY.MM.DD |

Client/Project  
RICH CRAFT HOMES  
SECOND REGISTRATION PHASE  
RICH CRAFT KANATA WEST  
1620 MAPLE GROVE ROAD  
OTTAWA, ON

Title  
CARTAGE WAY  
STA. 0+000 TO STA. 0+268

Project No. 160401393  
Drawing No. Sheet  
Scale 1:500  
Revision

