


- PROPOSED WATERMAIN
- PROPOSED VALVE AND VALVE BOX
- PROPOSED VALVE CHAMBER
- PROPOSED REDUCER
- PROPOSED FIRE HYDRANT
- PROPOSED SANITARY SEWER
- PROPOSED STORM SEWER
- PROPOSED CATCHBASIN MANHOLE
- PROPOSED CATCHBASIN
- PROPOSED SUBDRAIN CATCHBASIN
- EXISTING/APPROVED WATERMAIN
- EXISTING/APPROVED VALVE AND VALVE BOX
- EXISTING/APPROVED VALVE CHAMBER
- EXISTING/APPROVED REDUCER
- EXISTING/APPROVED FIRE HYDRANT
- EXISTING/APPROVED SANITARY SEWER
- EXISTING/APPROVED STORM SEWER
- EXISTING/APPROVED CATCHBASIN MANHOLE
- EXISTING/APPROVED CATCHBASIN
- EXISTING/APPROVED SUBDRAIN CATCHBASIN
- PROPOSED DEPRESSED CURB LOCATIONS
- THERMAL INSULATION ON SEWERS AND WATERMAINS AS PER CITY STD W22
- PROPOSED RETAINING WALL, FENCE OR RAILING REQUIRED FOR RETAINING WALLS GREATER THAN 0.60m IN HEIGHT
- CLAY DYKE (REFER TO DWG D5-1 FOR DETAIL)
- CIRCULAR ONRICE (SEE DWG SD-1)
- SERVICE LATERAL LOCATION
- LIMIT OF POND BLOCK
- PROPOSED BIOSWALE
- PROPOSED FIREWALL
- PROPOSED FIREWALL

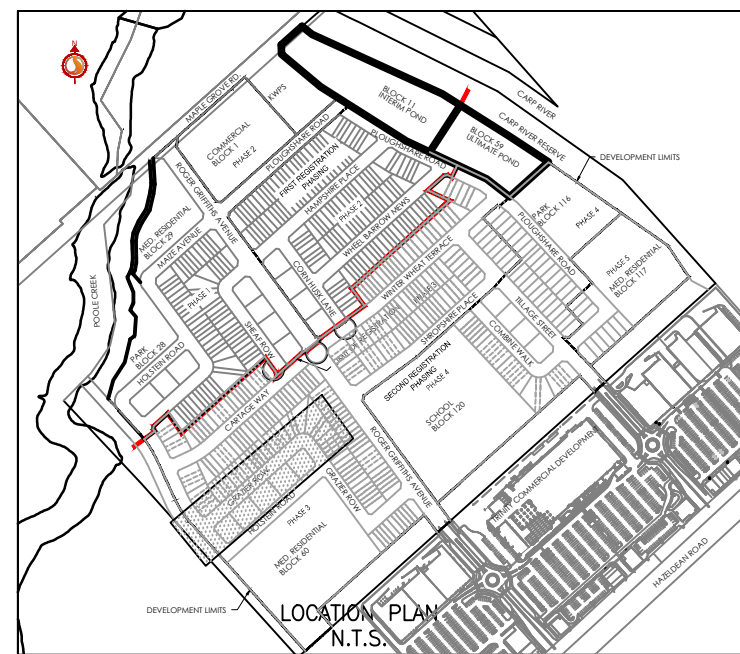

8	ISSUED FOR APPROVAL	WAJ	SGG	25.09.26
7	REVISED DRAFT PLAN	WAJ	SGG	25.07.10
6	REVISED DRAFT PLAN	WAJ	SGG	23.12.14
5	REVISED AS PER CITY COMMENTS	WAJ	SGG	22.08.23
4	ISSUED FOR TENDER	WAJ	SGG	22.07.22
3	REVISED AS PER CITY COMMENTS	WAJ	SGG	22.05.09
2	REVISED AS PER CITY COMMENTS	WAJ	SGG	21.07.07
1	ISSUED FOR FIRST SUBMISSION	WAJ	SGG	20.11.24
Revision		By	Appd.	YY.MM.DD
File Name: 1060401393-D8		WAJ	SGG	17.12.20
Permit-Seal		Dwn.	Chkd.	Dgn.

Client/Project
**RICH CRAFT HOMES
SECOND REGISTRATION PHASE**

RICH CRAFT KANATA WEST
1620 MAPLE GROVE ROAD
OTTAWA, ON

Title
**GRAZIER ROW
STA. 0+000 TO STA. 0+300**

Project No. 160401393
Scale 1:500
Drawing No. Sheet
Revision

