




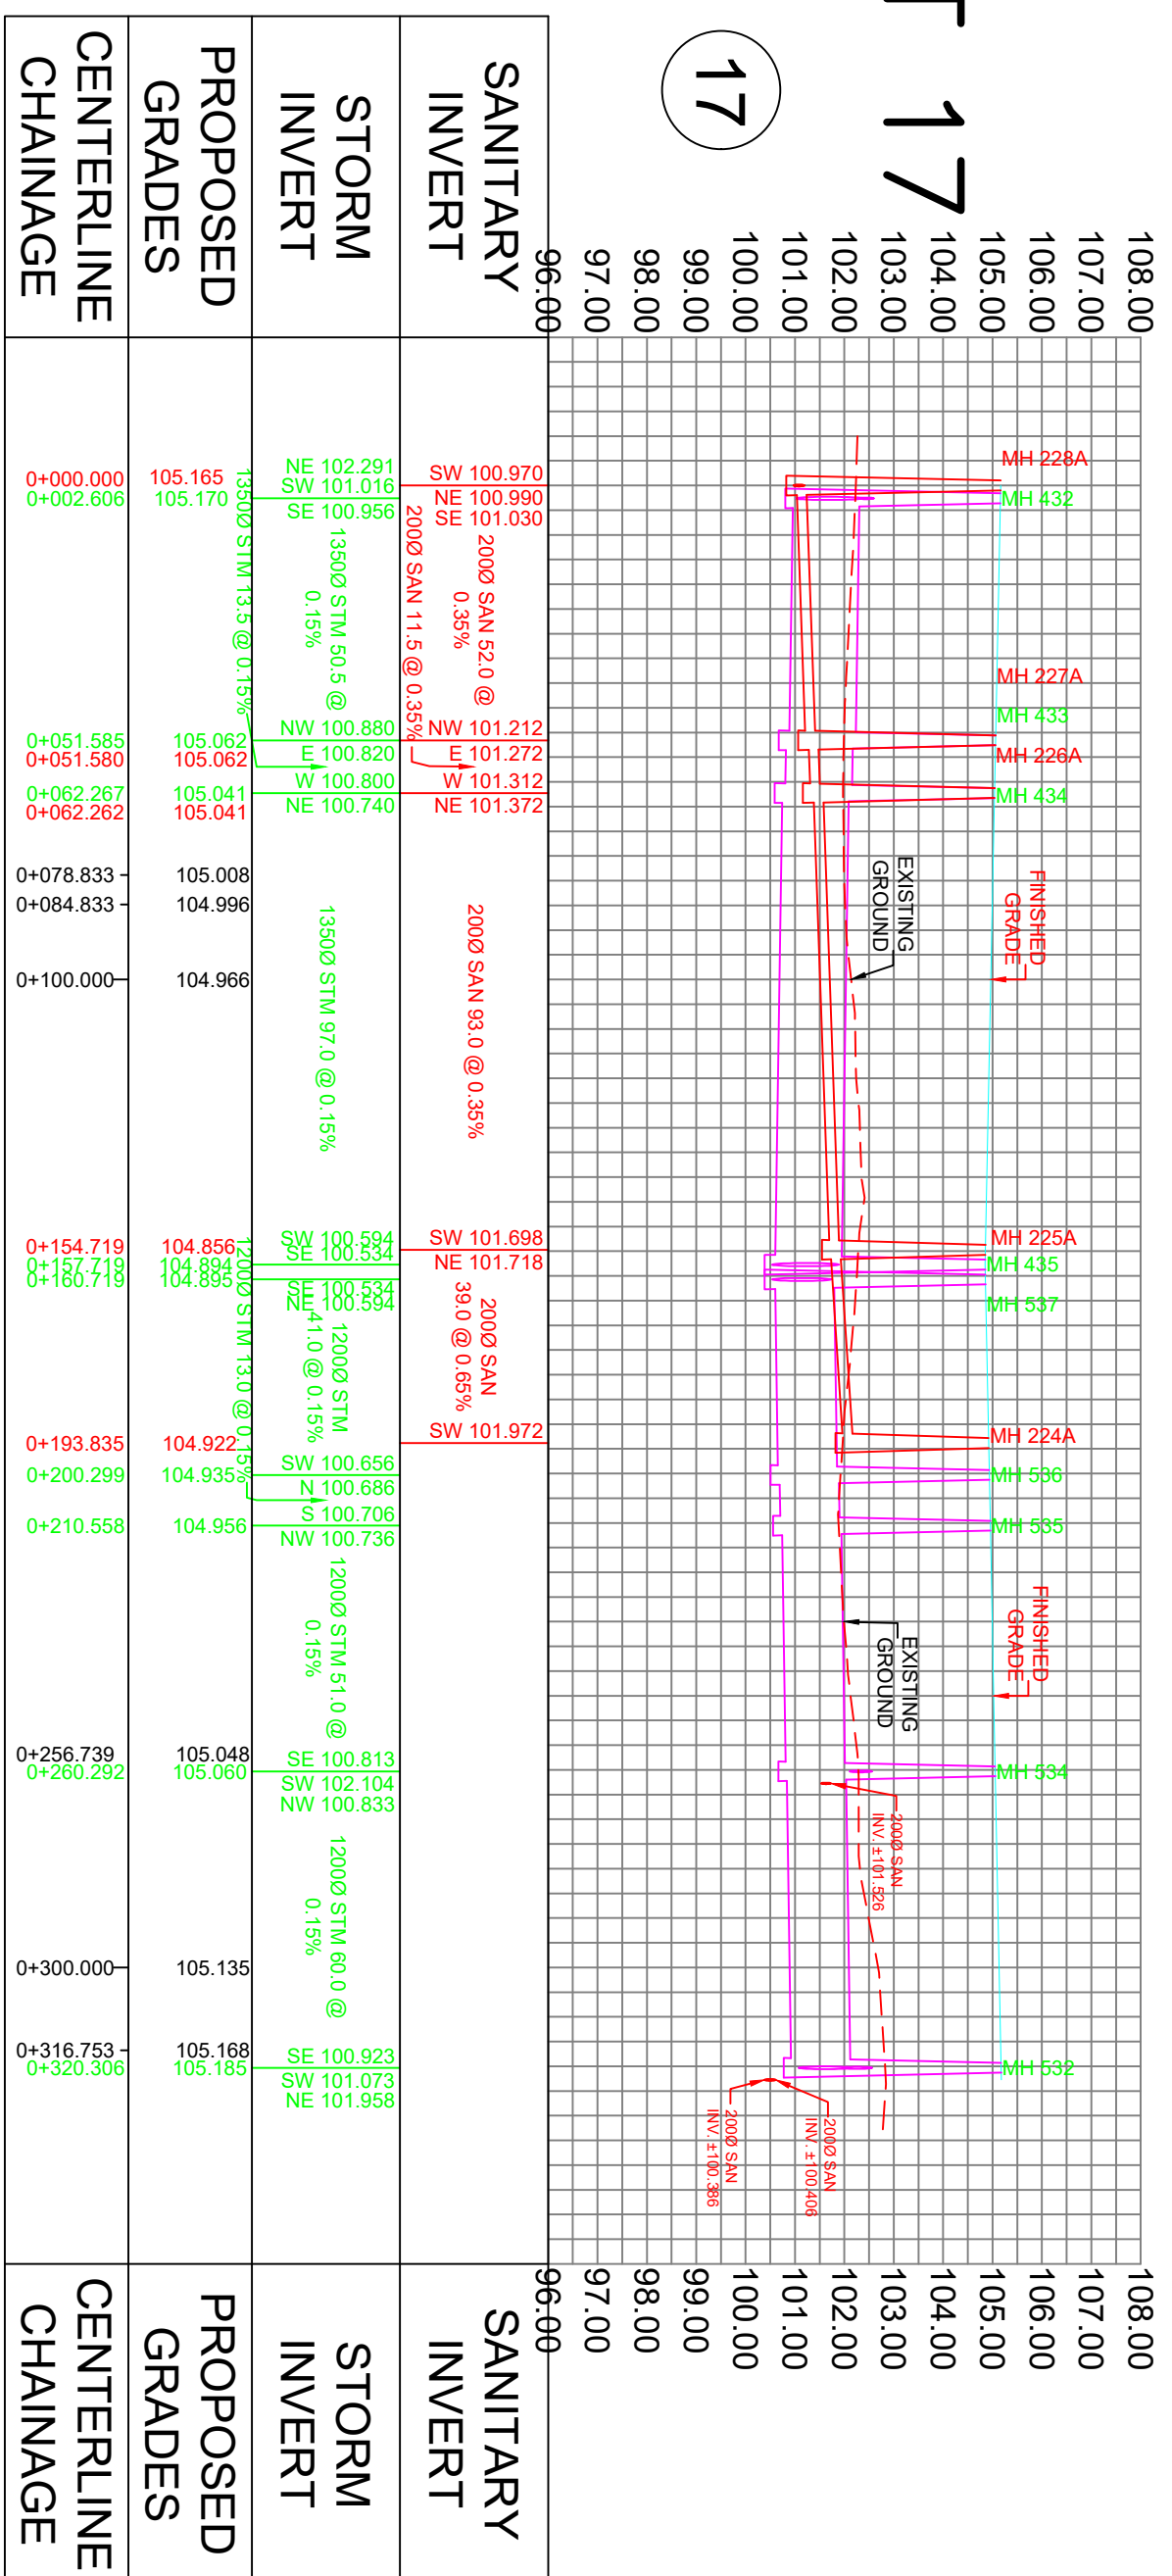


STREET 17

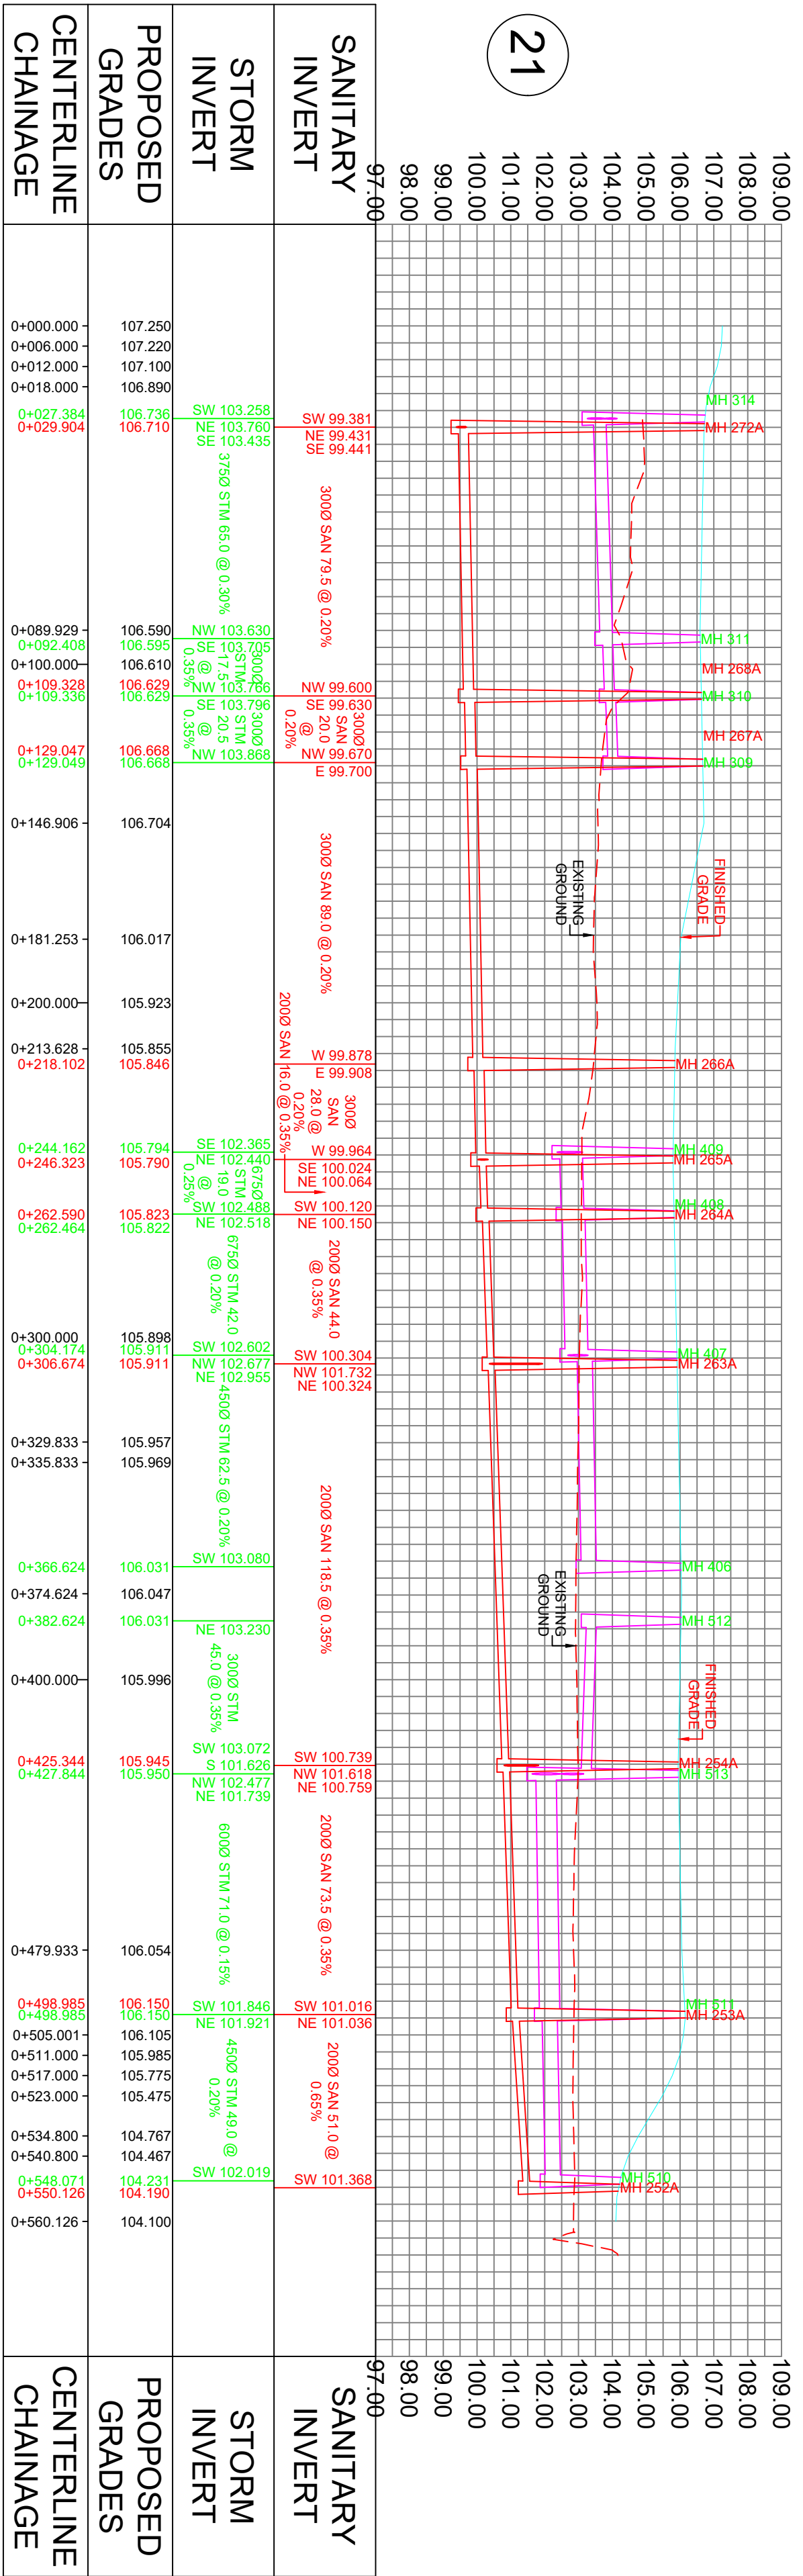


STREET 21

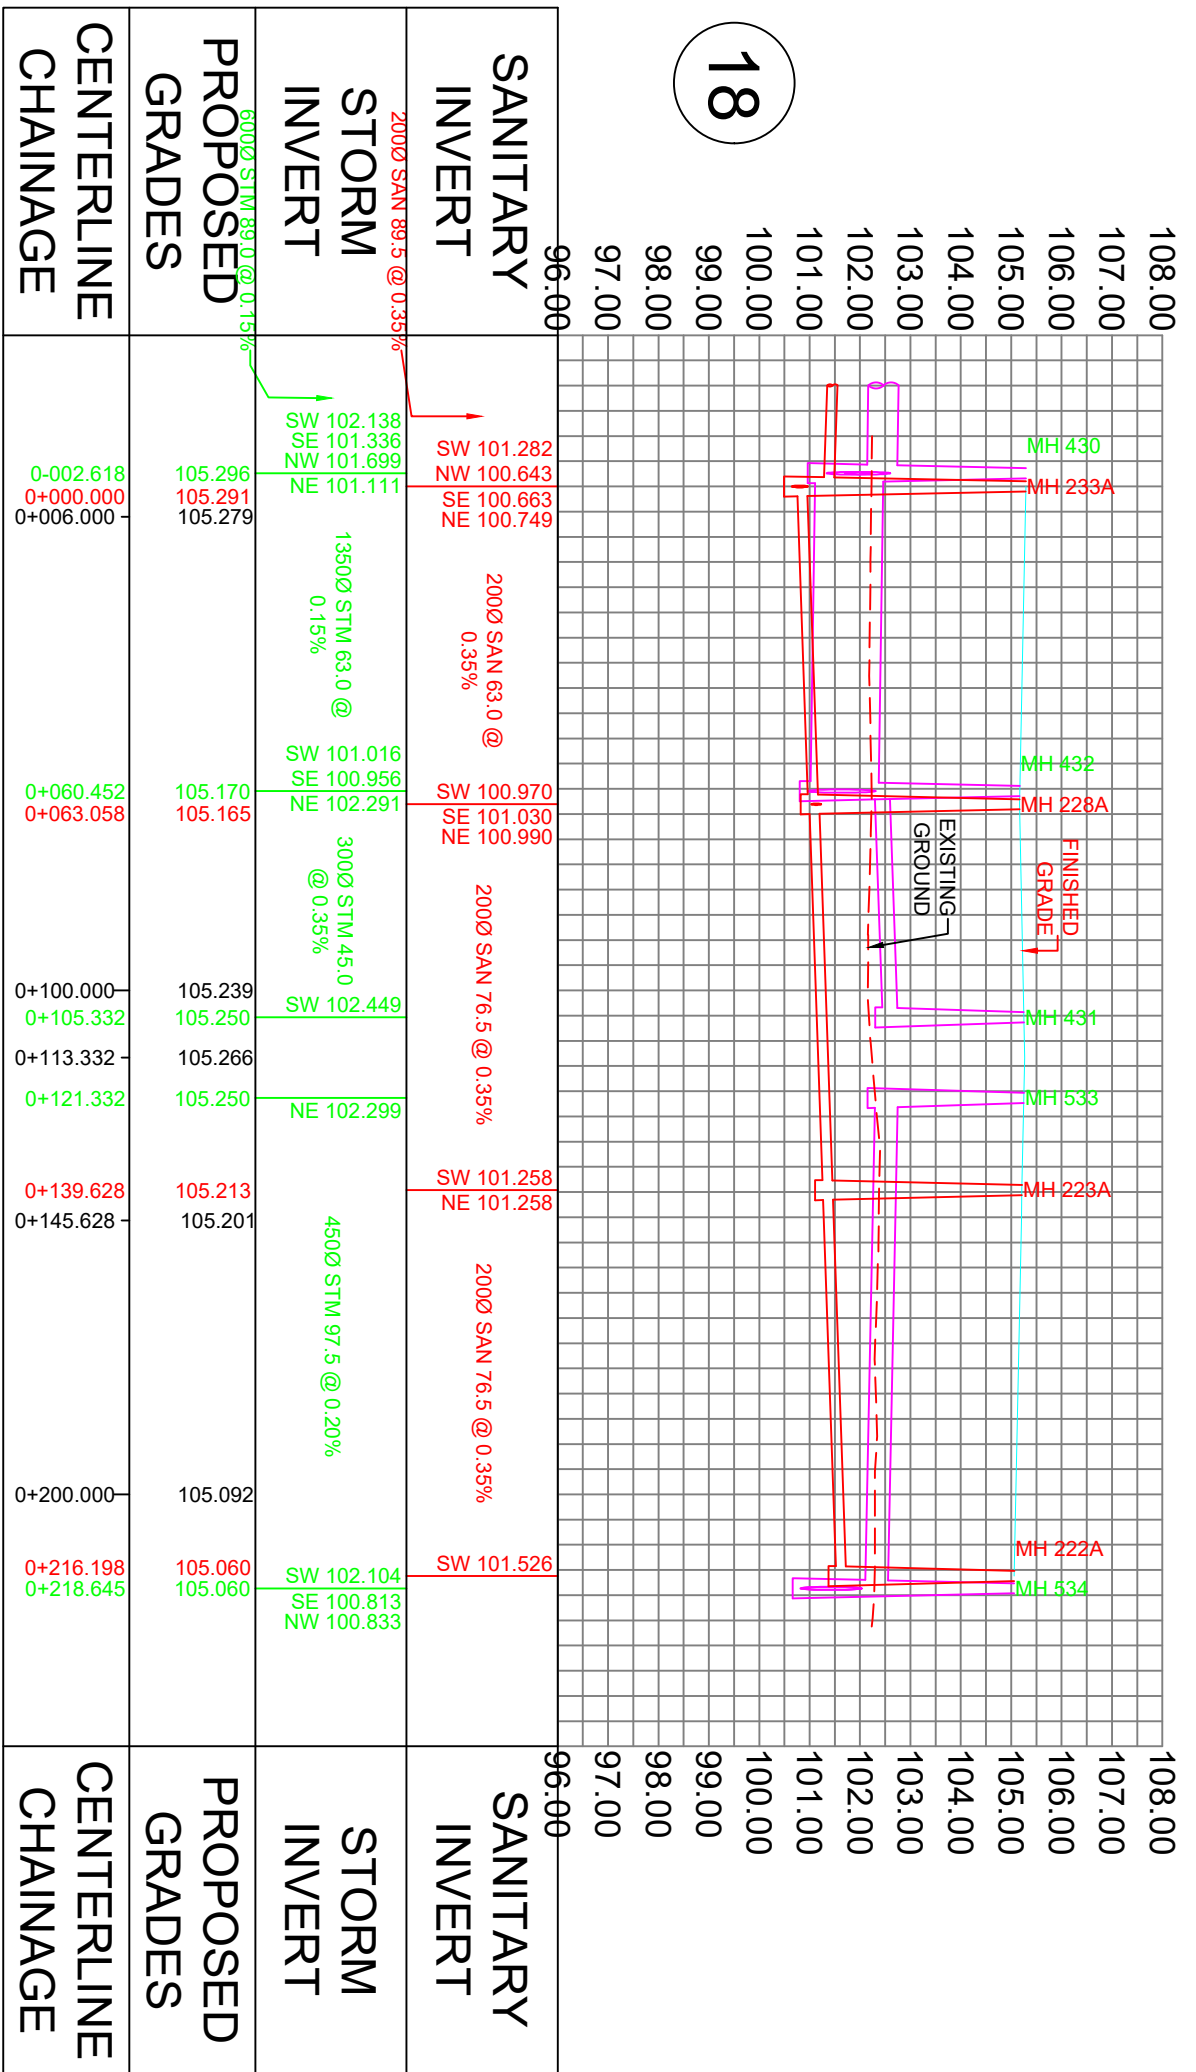


STREET 18

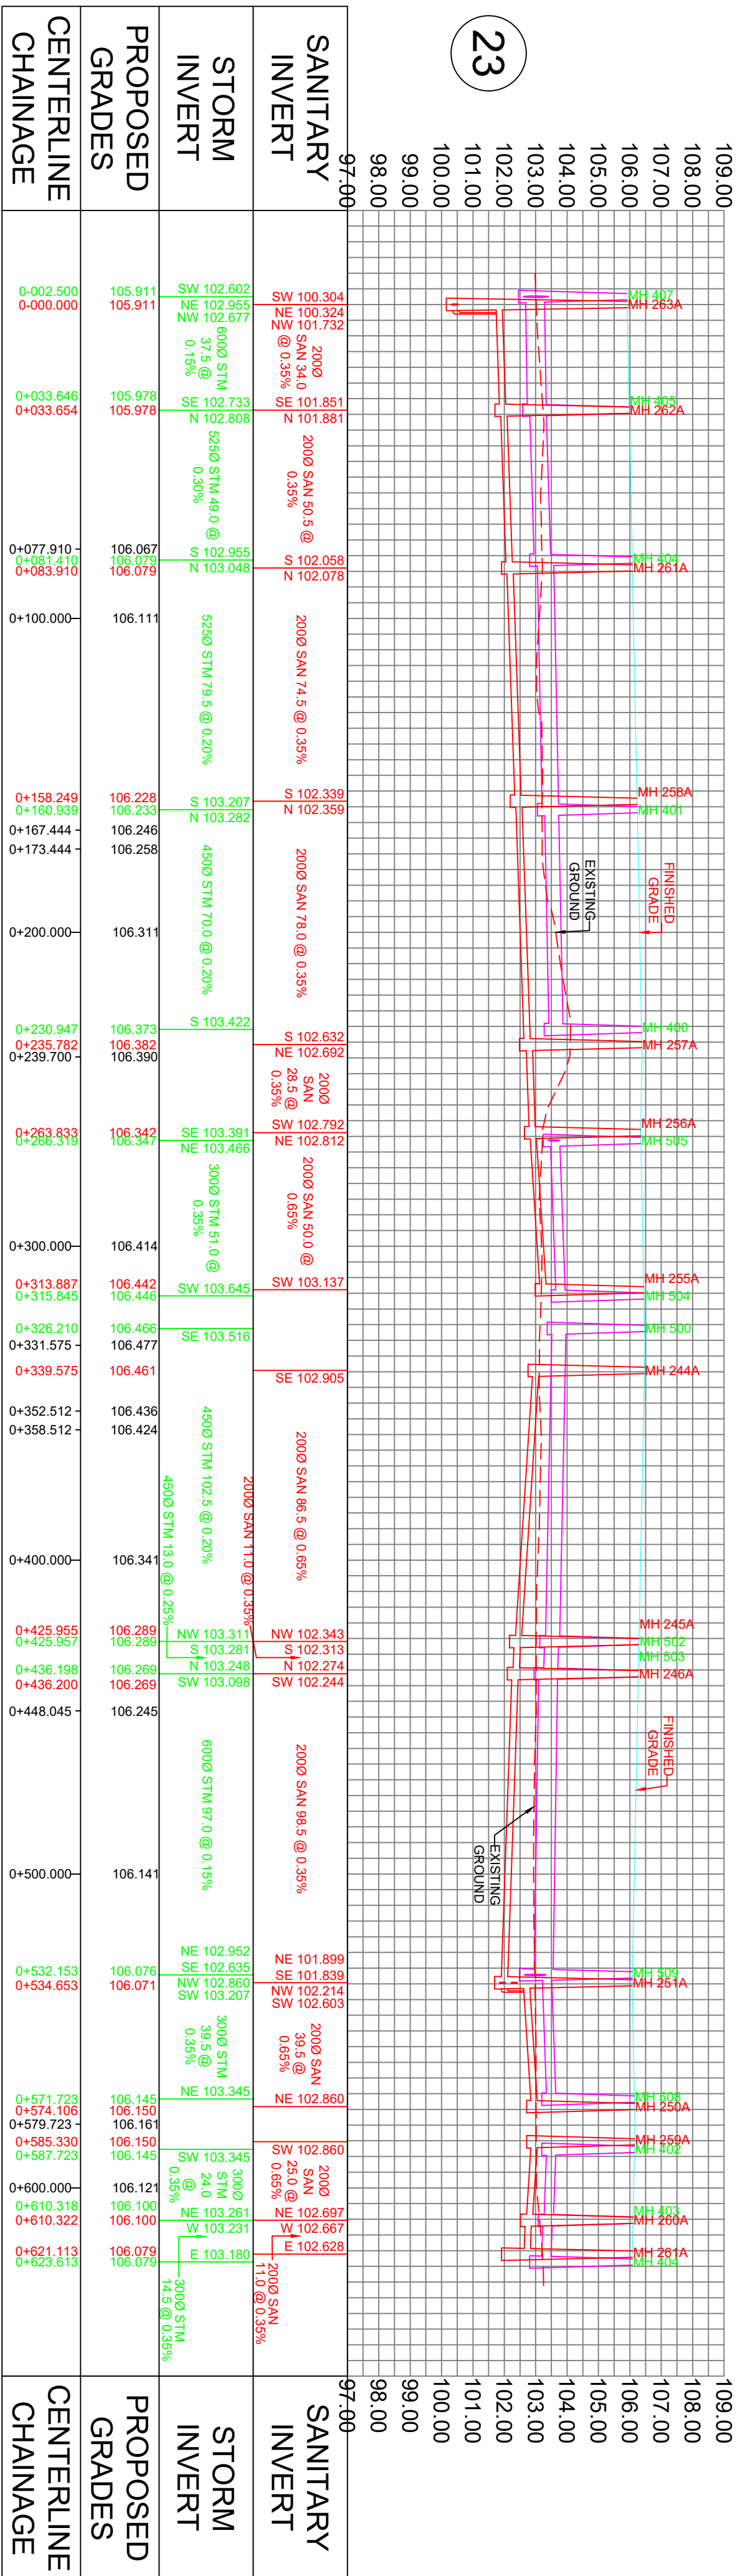

STREET 23

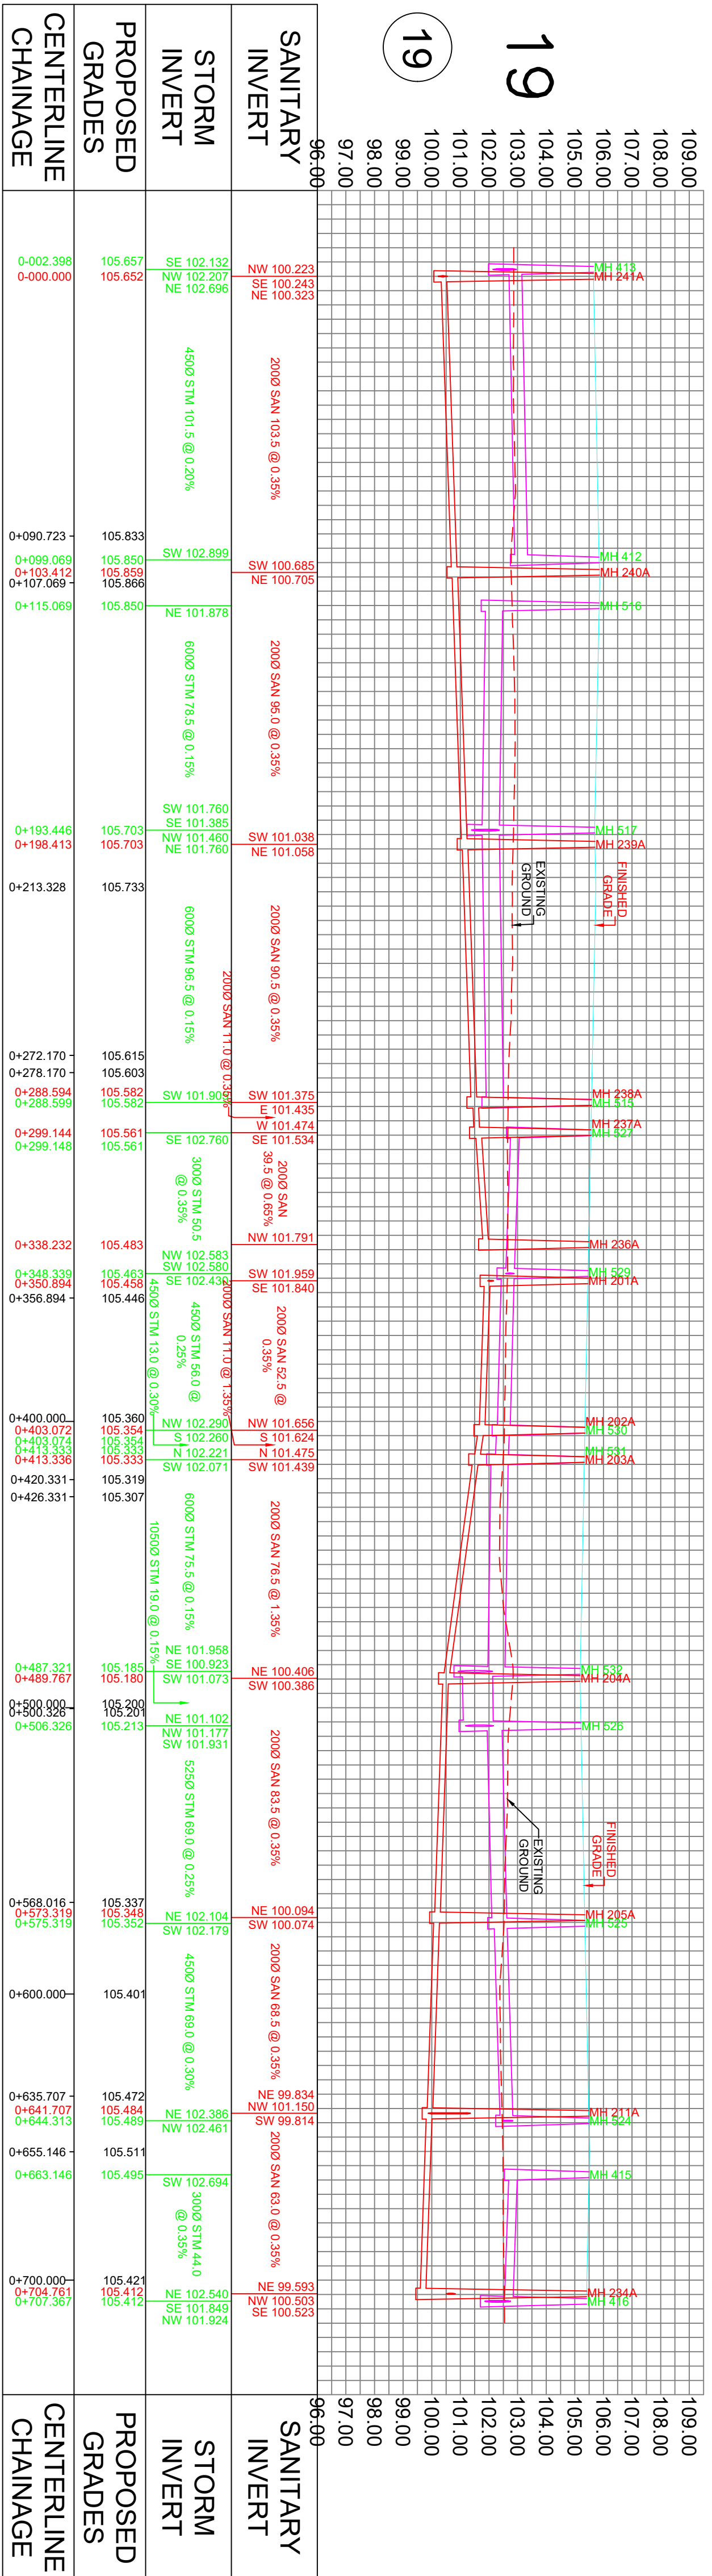


STREET 19

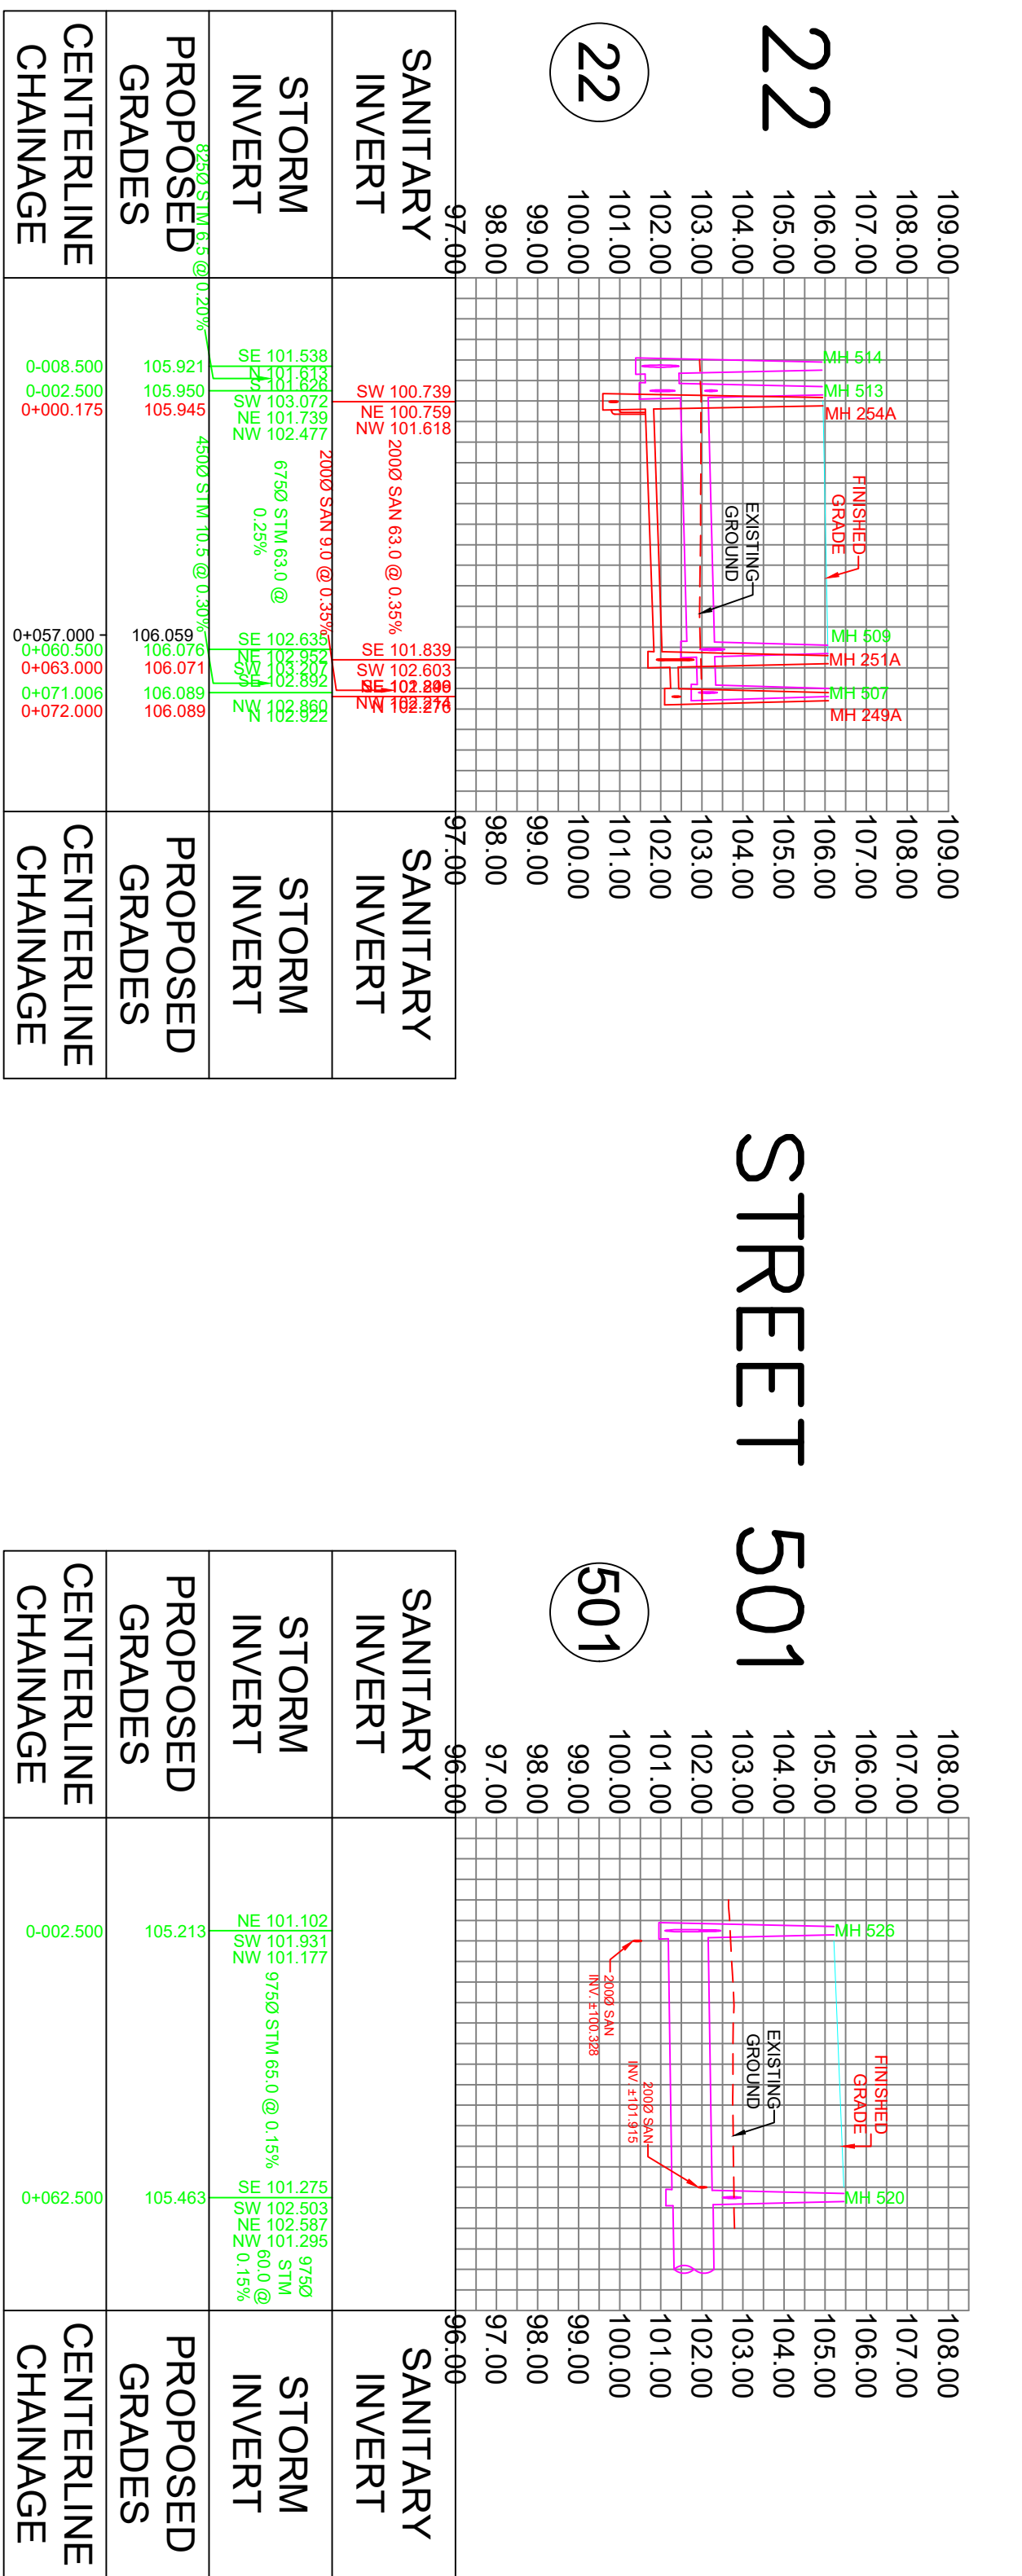


STREET 22


STREET 22

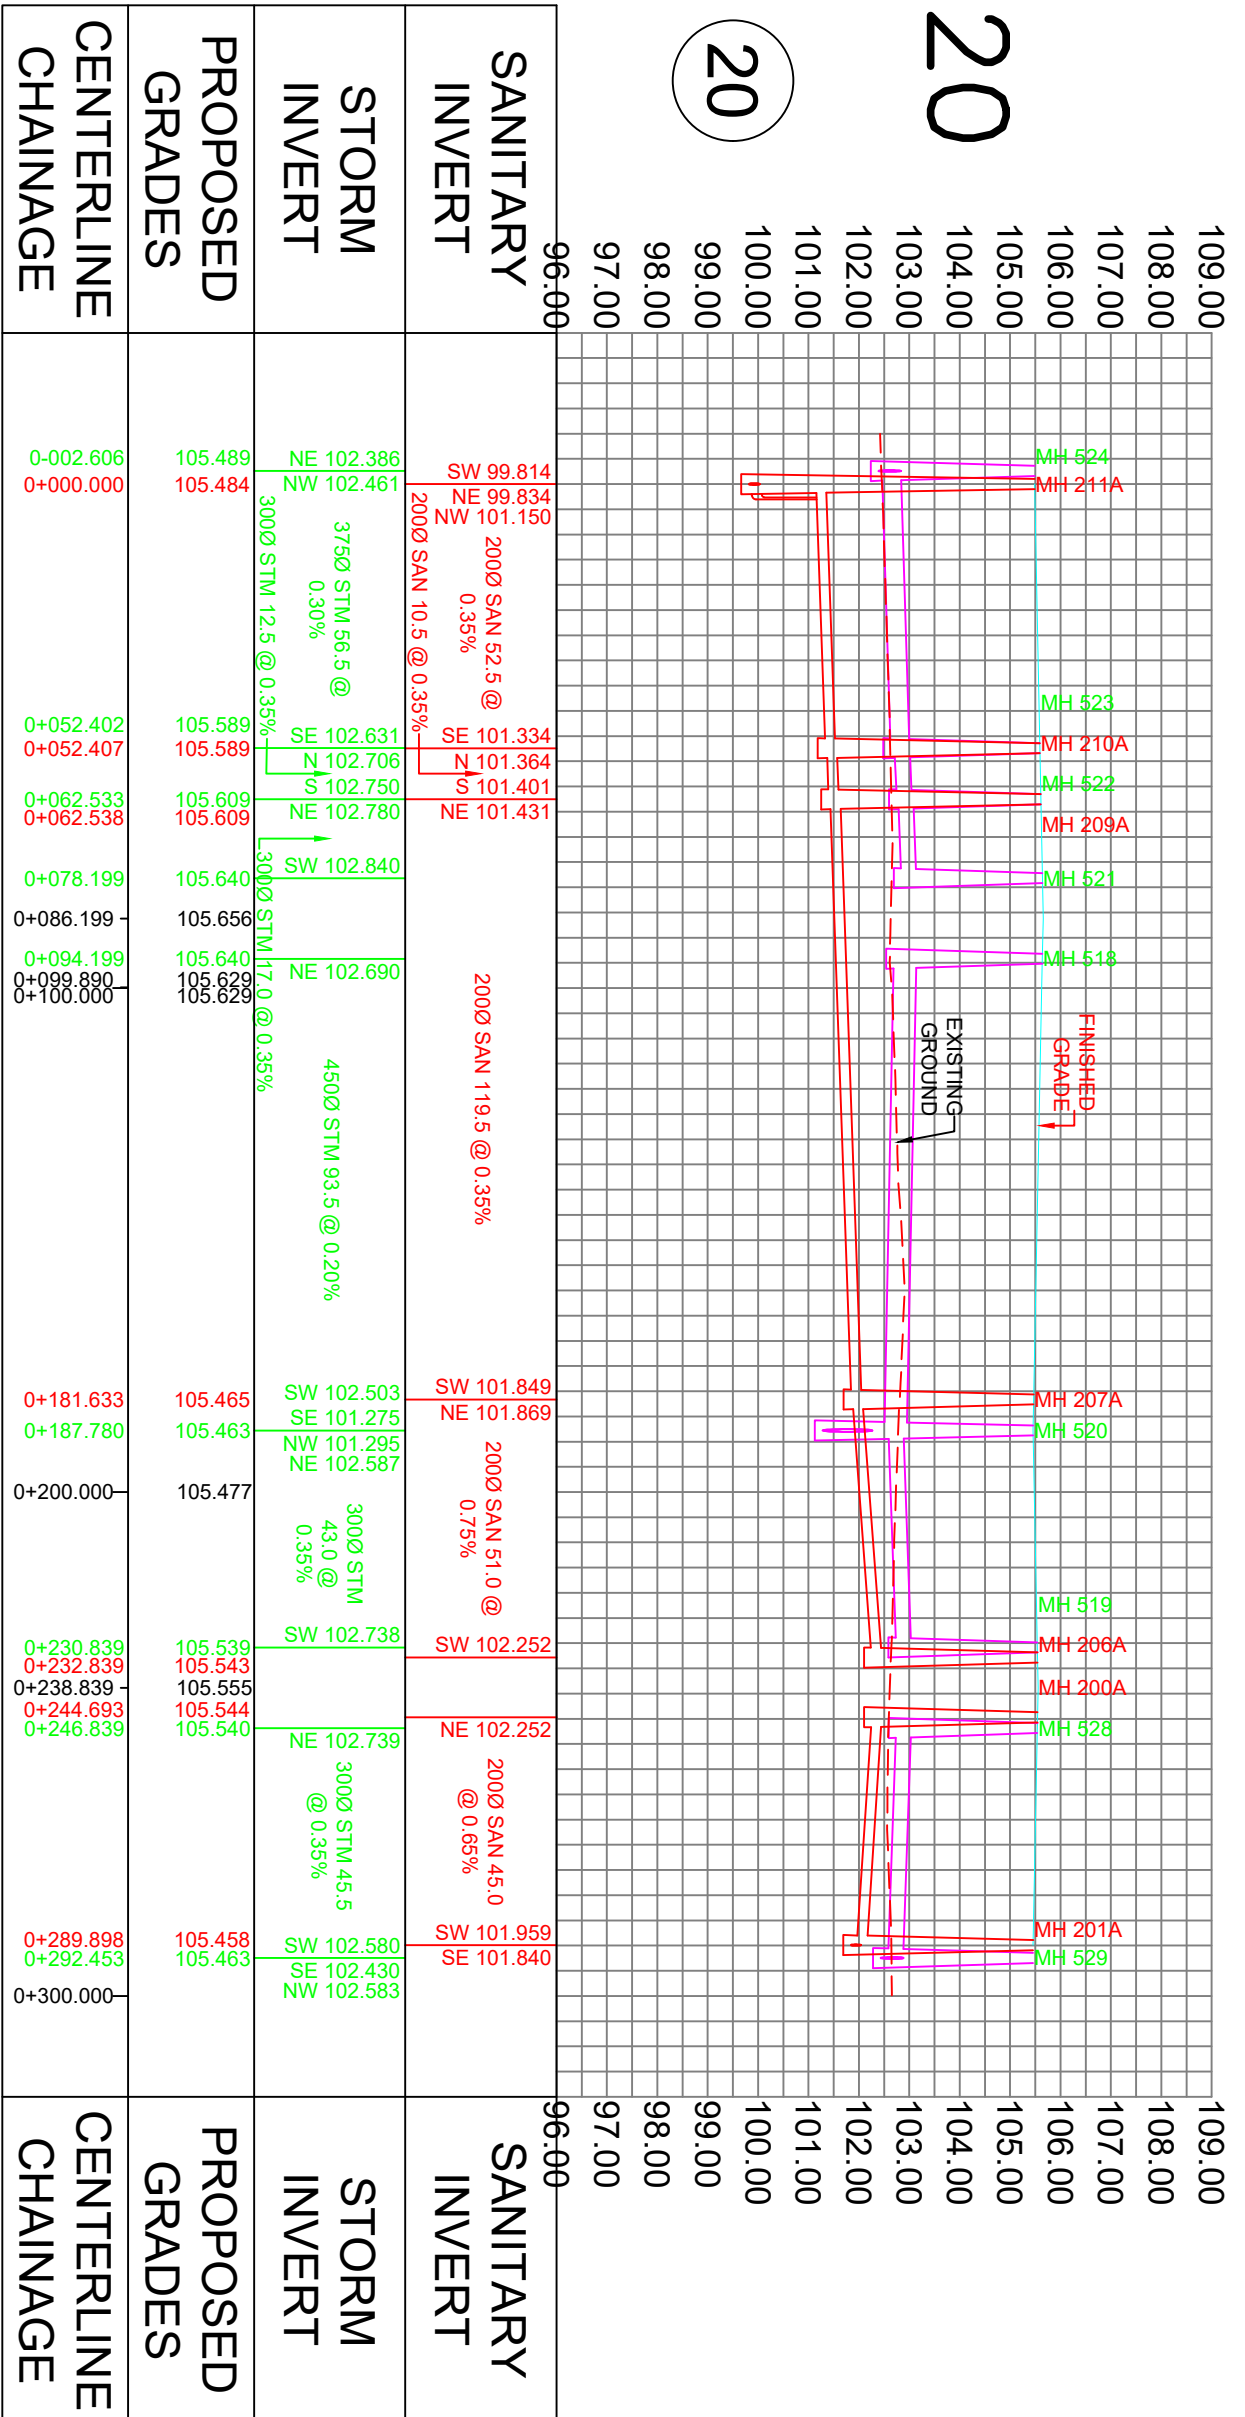


STREET 20

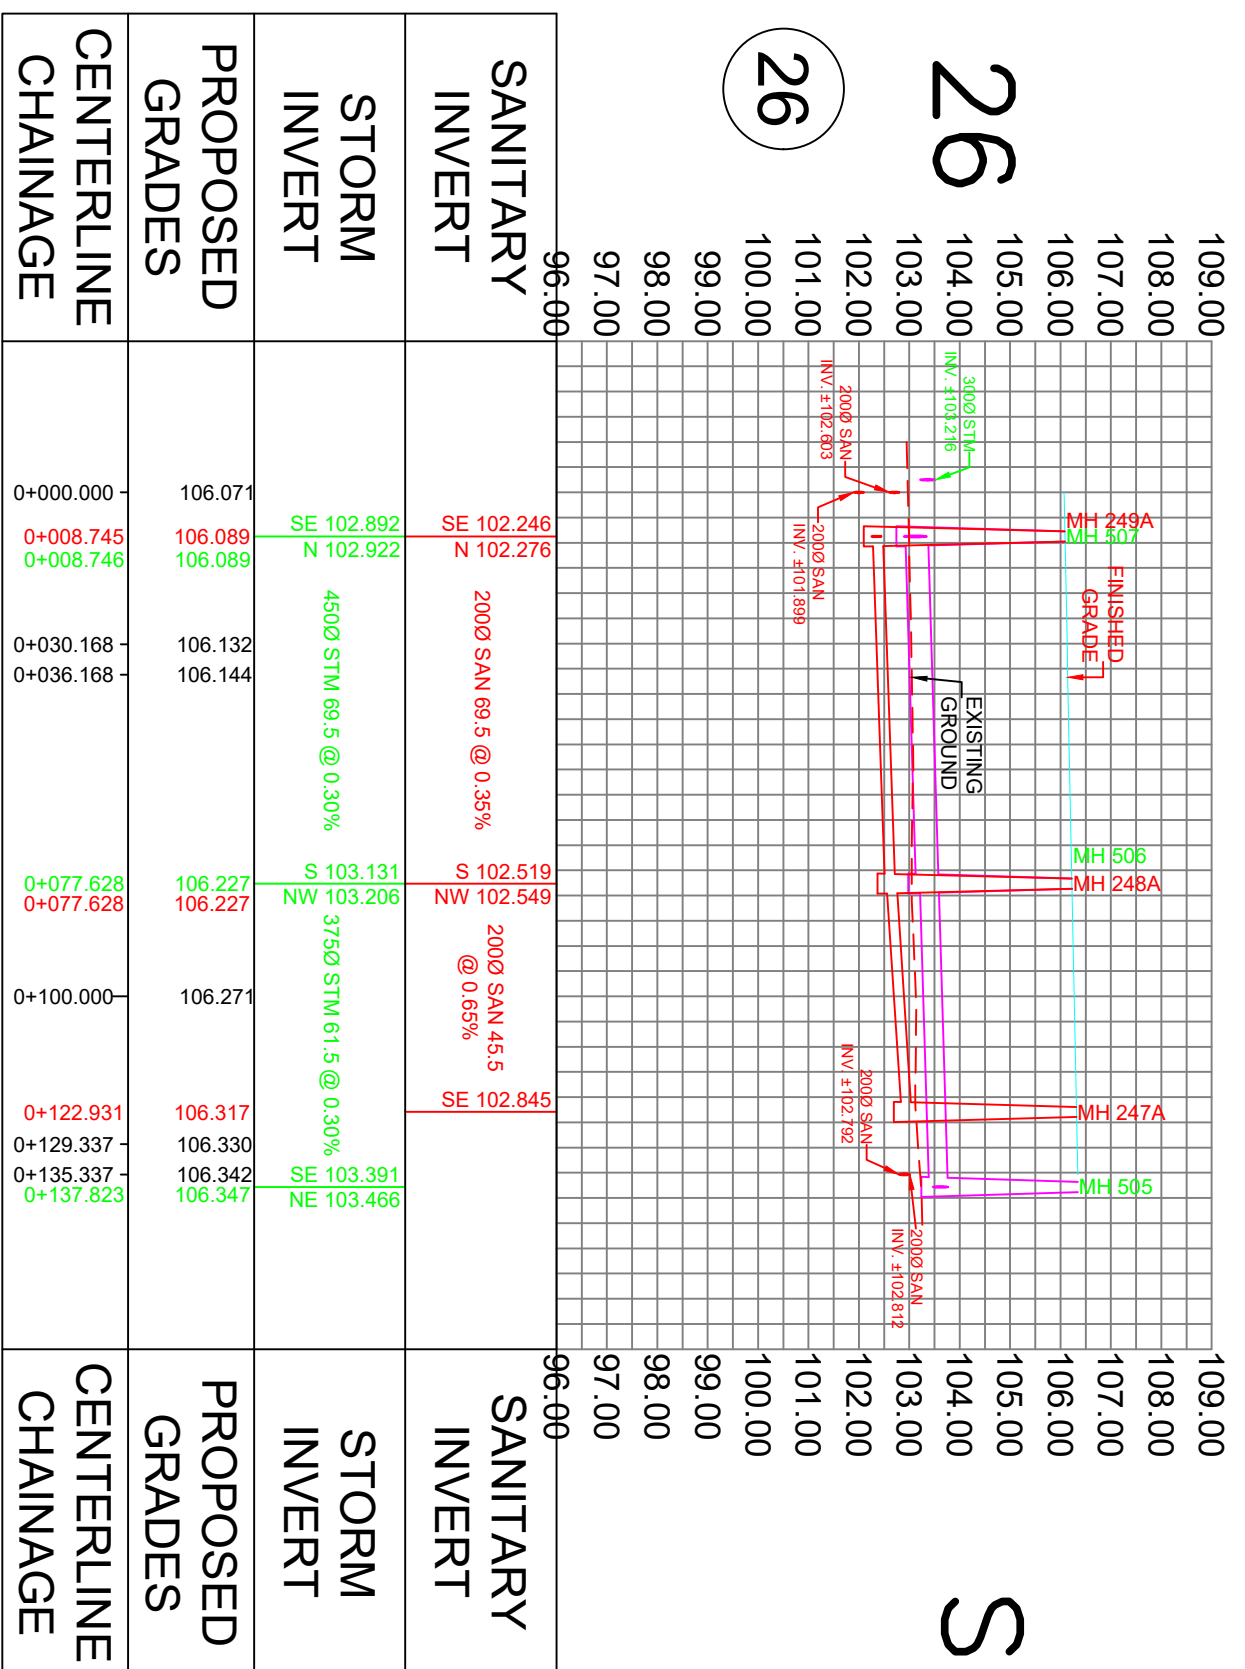

STREET 26

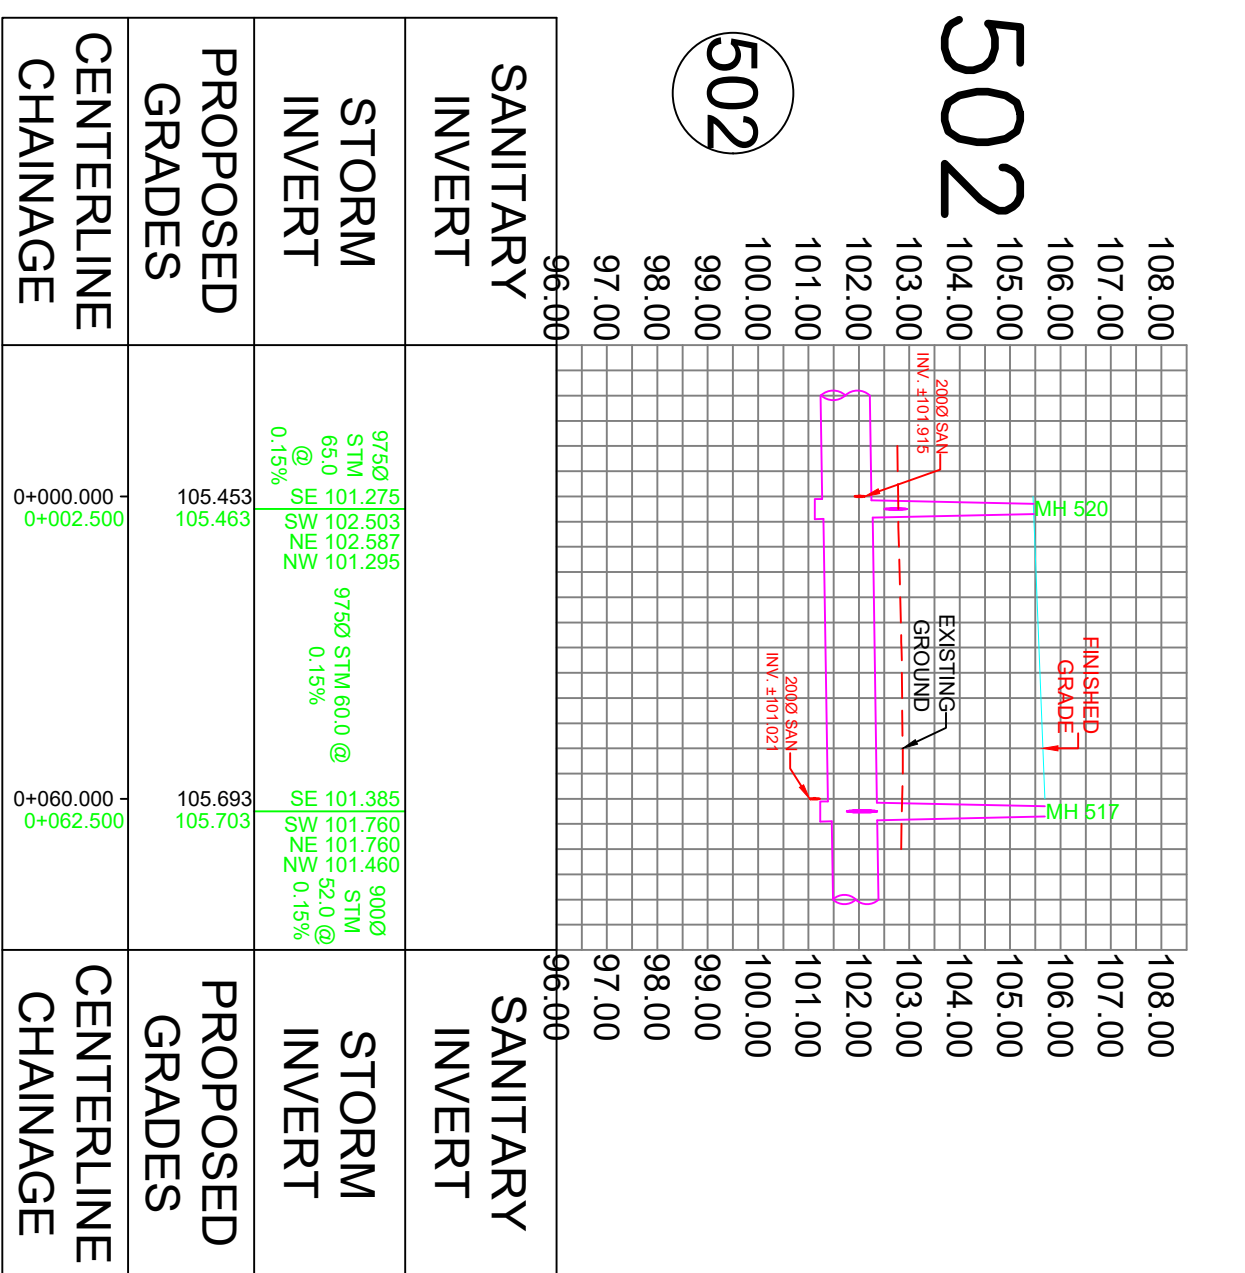

STREET 502

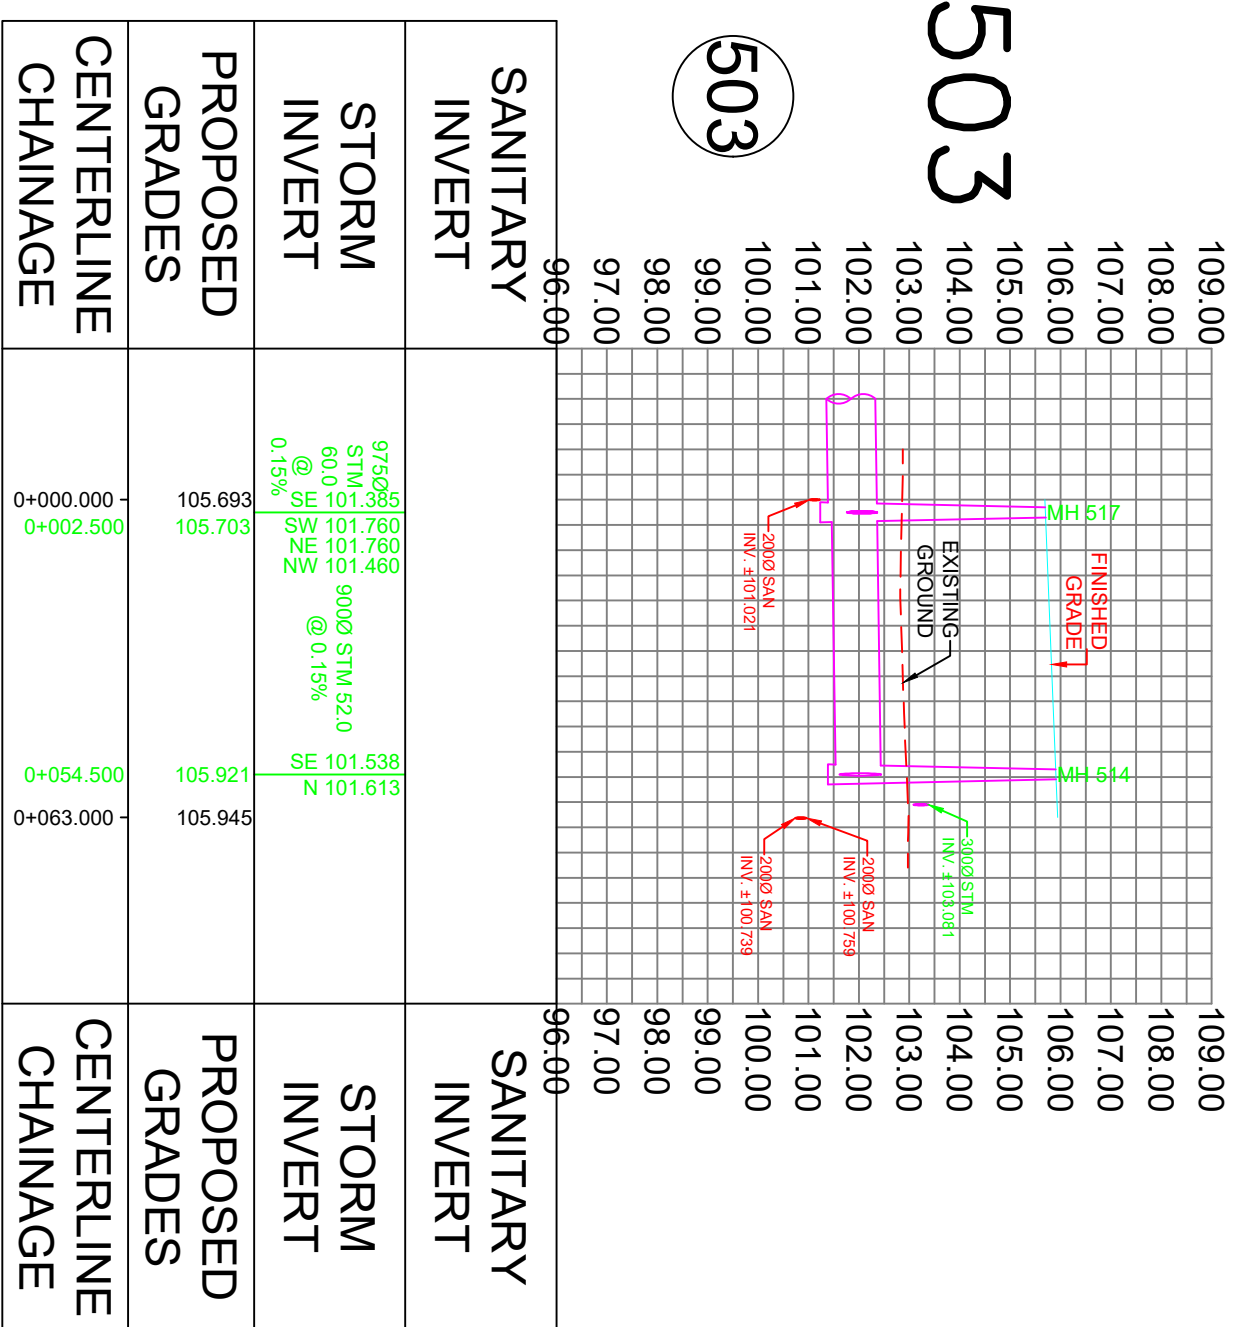

STREET 503

STREET 501

STREET 501

STREET 501



120 Iber Road, Unit 103
Stittsville, ON K2S 1E9
Tel: (613) 836-0856
Fax: (613) 836-7183
www.DSEL.ca

STITTSVILLE SOUTH URBAN EXPANSION AREA - EDER LAND
SERVICING PROFILES
CITY OF OTTAWA

PROJECT No.: 21-1247
SCALE: VER= 1:150 HOR= 1:1500
DATE: JUN 2025
DRAWING No. 5