


M:\2000\100057\Subdivision\CAD\Planning\Figure\100057-FIG-CONTEXT.dwg, Fig-Context, Aug 15, 2025 - 3:47pm, wslbss

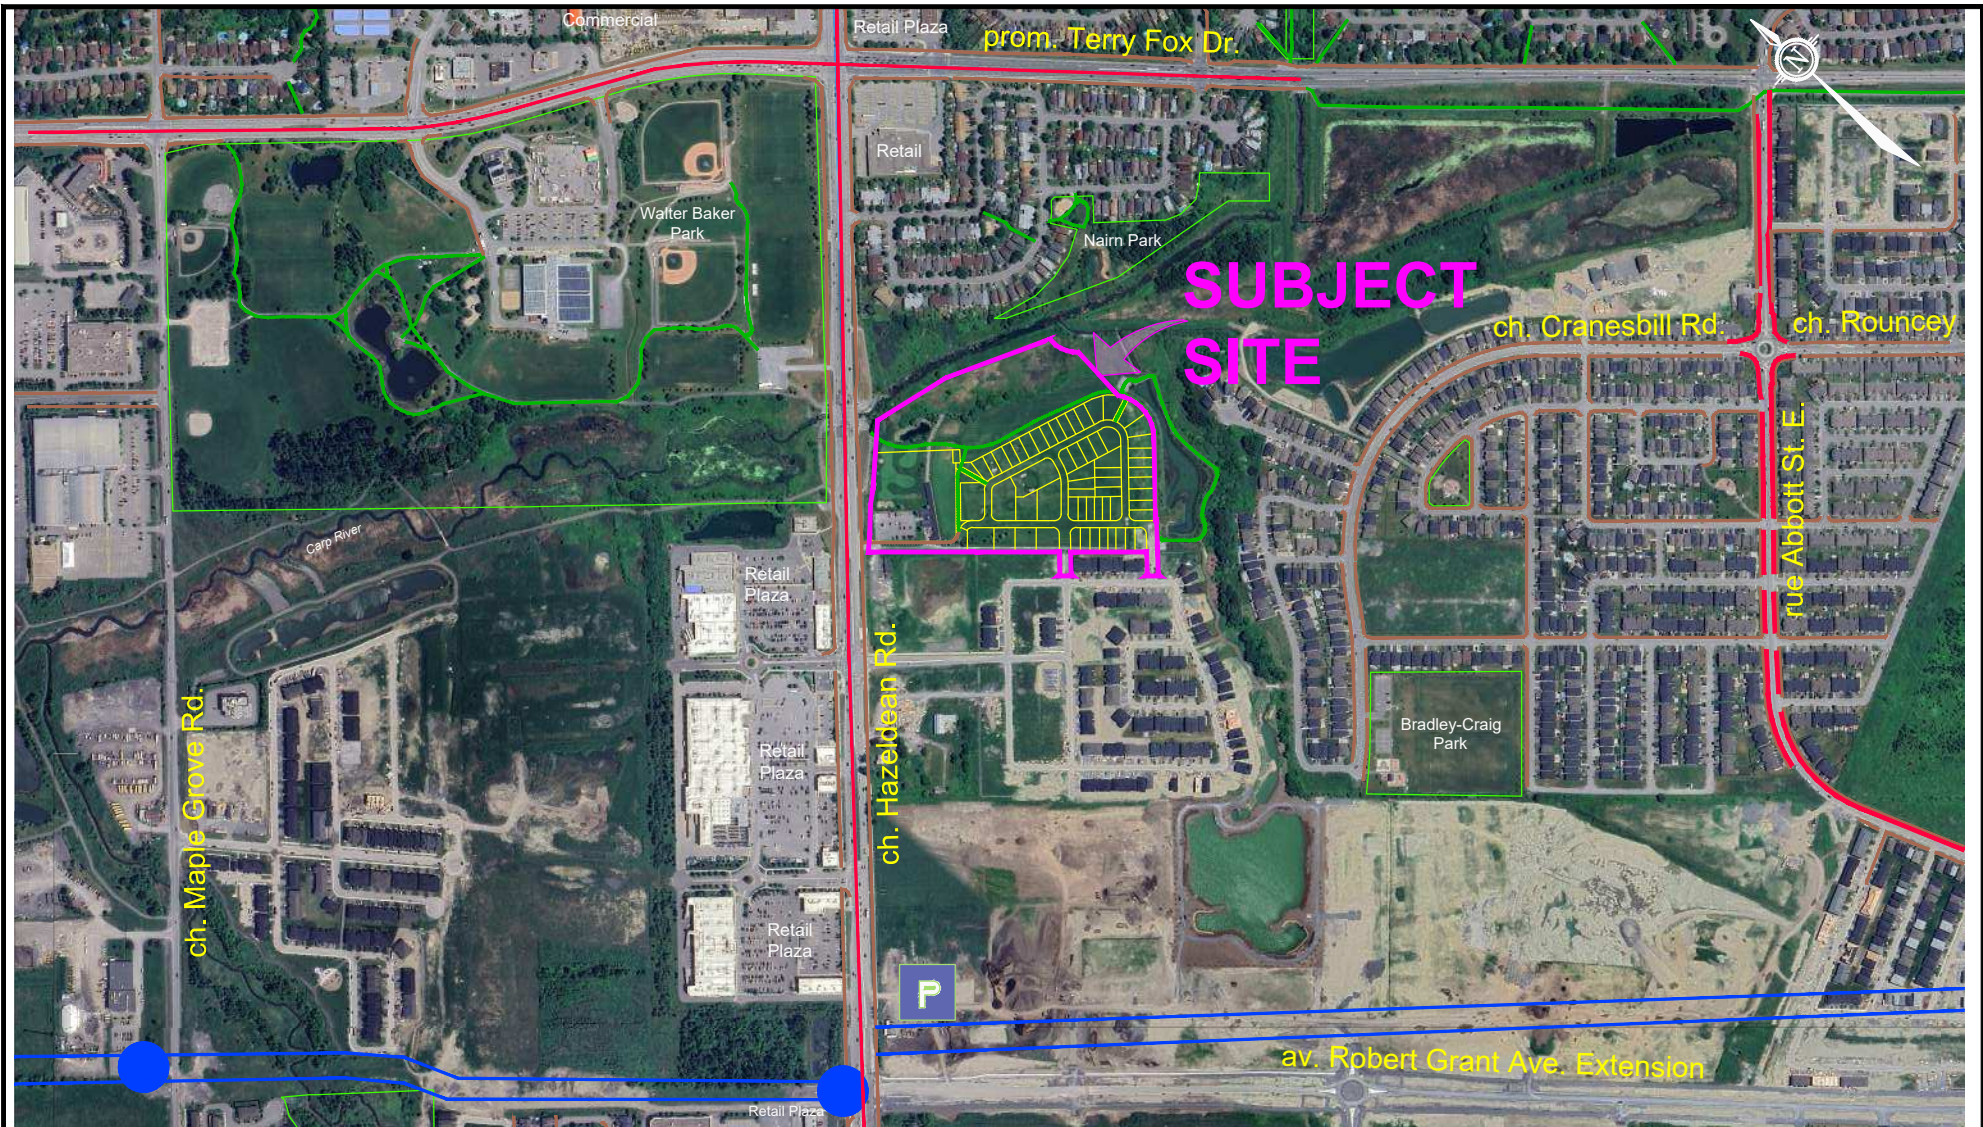

Engineers, Planners & Landscape Architects  
Suite 200, 240 Michael Cowpland Drive  
Ottawa, Ontario, Canada K2M 1P6

Telephone (613) 254-9643  
Facsimile (613) 254-5867  
Website [www.novatech-eng.com](http://www.novatech-eng.com)

#### LEGEND

- Existing Major Pathway
- Planned Sidewalk
- Existing Sidewalk
- Planned Sidewalk
- Existing Bike Lane
- Existing Cycle Track



- Future Park & Ride
- Future Transit Station
- Future Transitway

560 HAZELDEAN ROAD

CONTEXT PLAN

SCALE 1 : 10,000 0 100 200 300 400

DATE AUG 2025 JOB 100057 FIGURE Context