

NOTE:
THE POSITION OF ALL POLE LINES, CONDUITS,
WATERMAINS, SEWERS AND OTHER
UNDERGROUND AND OVERGROUND UTILITIES AND
STRUCTURES IS NOT NECESSARILY SHOWN ON
THE CONTRACT DRAWINGS, AND WHERE SHOWN,
THE ACCURACY OF THE POSITION OF SUCH
UTILITIES AND STRUCTURES IS NOT GUARANTEED.
BEFORE STARTING WORK, DETERMINE THE EXACT
LOCATION OF ALL SUCH UTILITIES AND
STRUCTURES AND ASSUME ALL LIABILITY FOR
DAMAGE TO THEM.

			SCALE
			1:500
			1:500
			0 5 10 15 20
1.	ISSUED FOR CITY REVIEW	NOV 7/25	JLL
No.	REVISION	DATE	BY

ESIGN	FOR REVIEW ONLY	
RCH		
HECKED		
JRA		
RAWN		
TGS		
HECKED		
JRA		
PPROVED		
JLL		

NOVATECH




NOVATECH
Engineers, Planners & Landscape Architects
Suite 200, 240 Michael Cowpland Drive
Ottawa, Ontario, Canada K2M 1P6
Telephone (613) 254-9643
Facsimile (613) 254-5867

LOCATION
CITY of OTTAWA
CARP AIRPORT PH2 BUSINESS PARK

DRAWING NAME _____
FUNCTIONAL DESIGN
MARCH RD & THOMAS ARGUE RD

FUNCTIONAL DESIGN

MARCH RD & THOMAS ARGUE RD

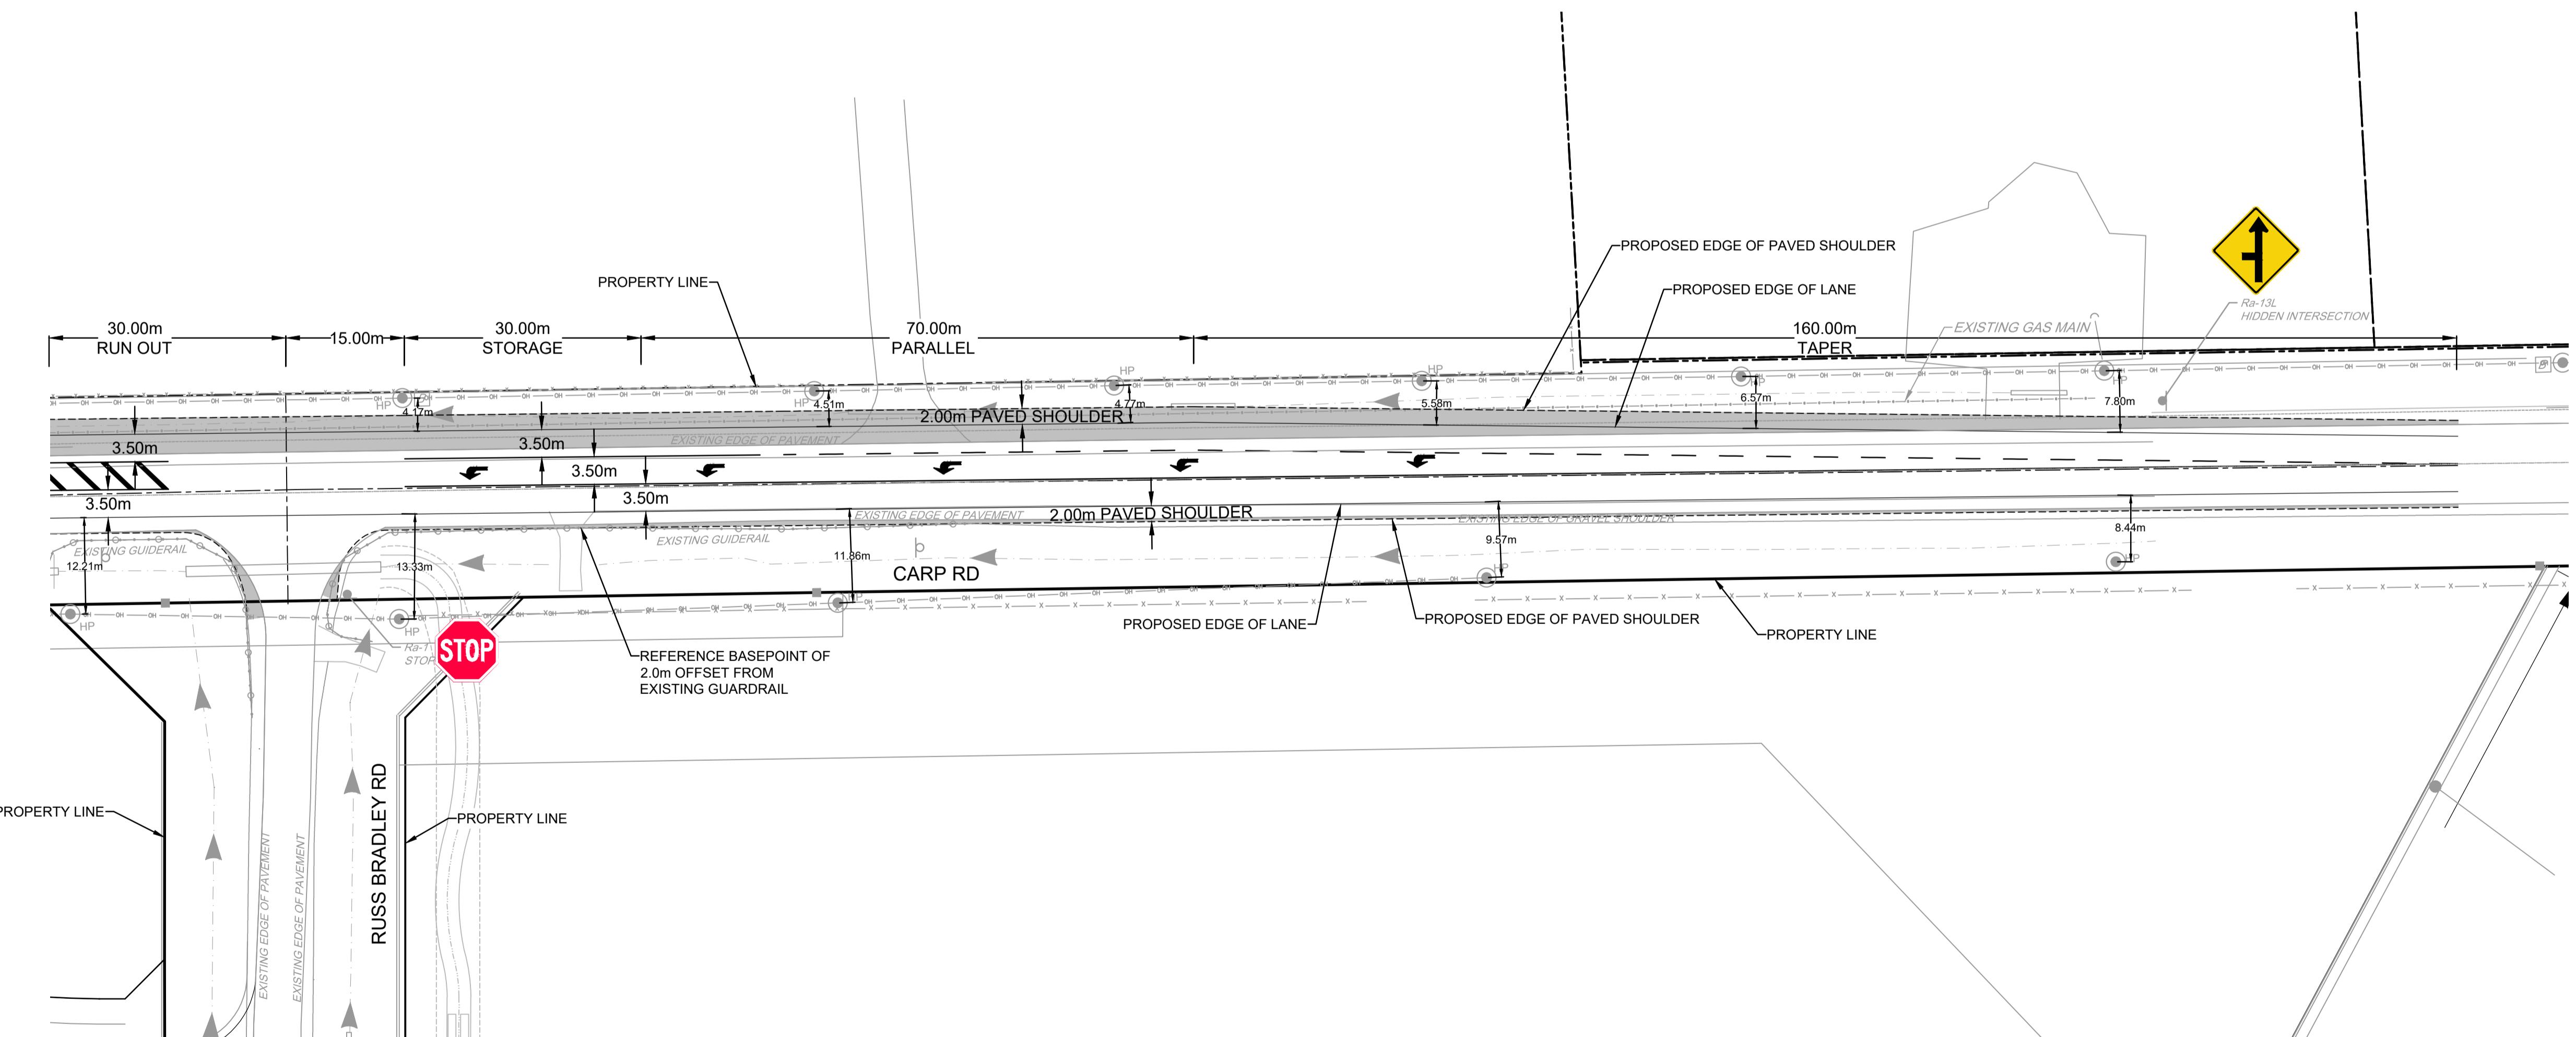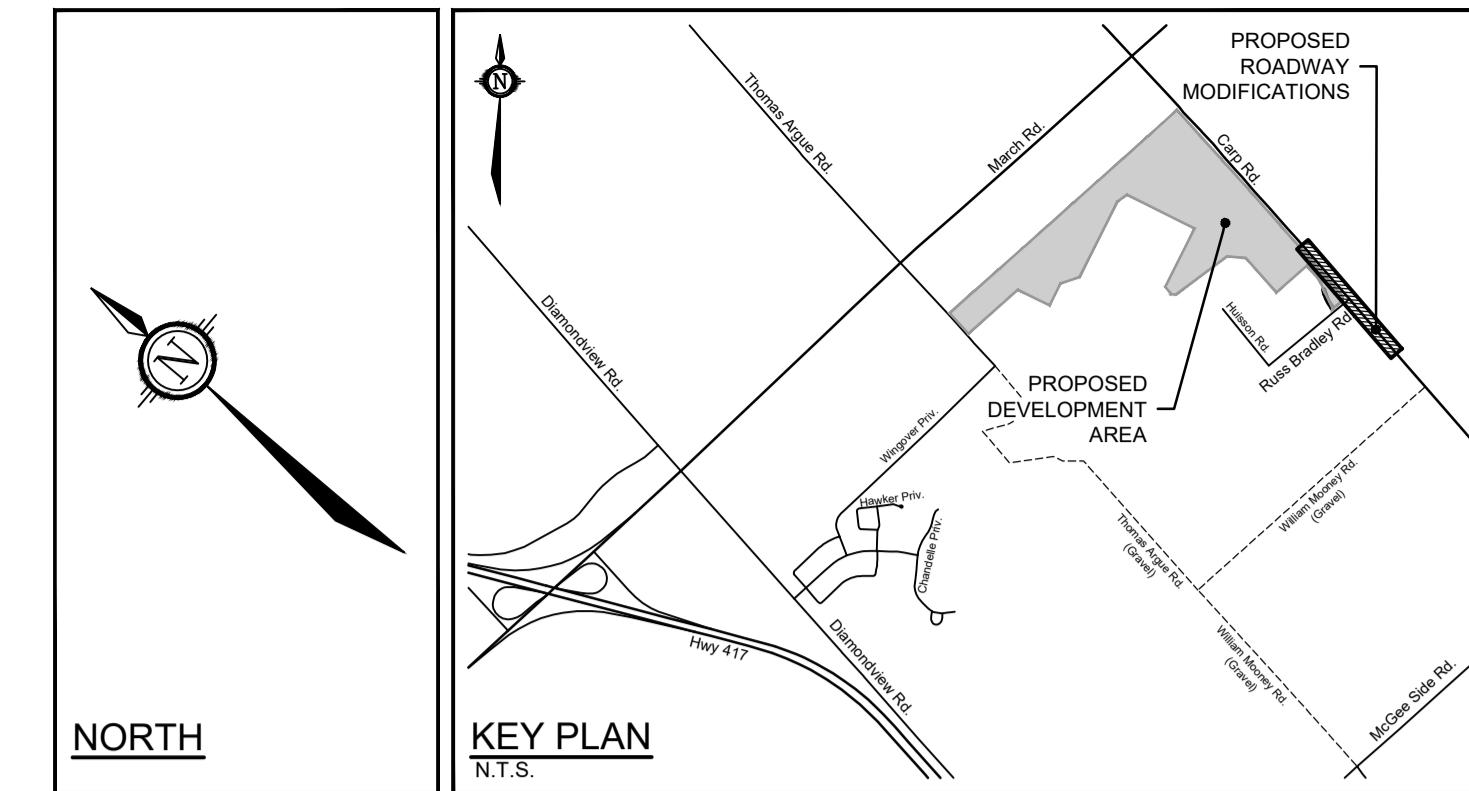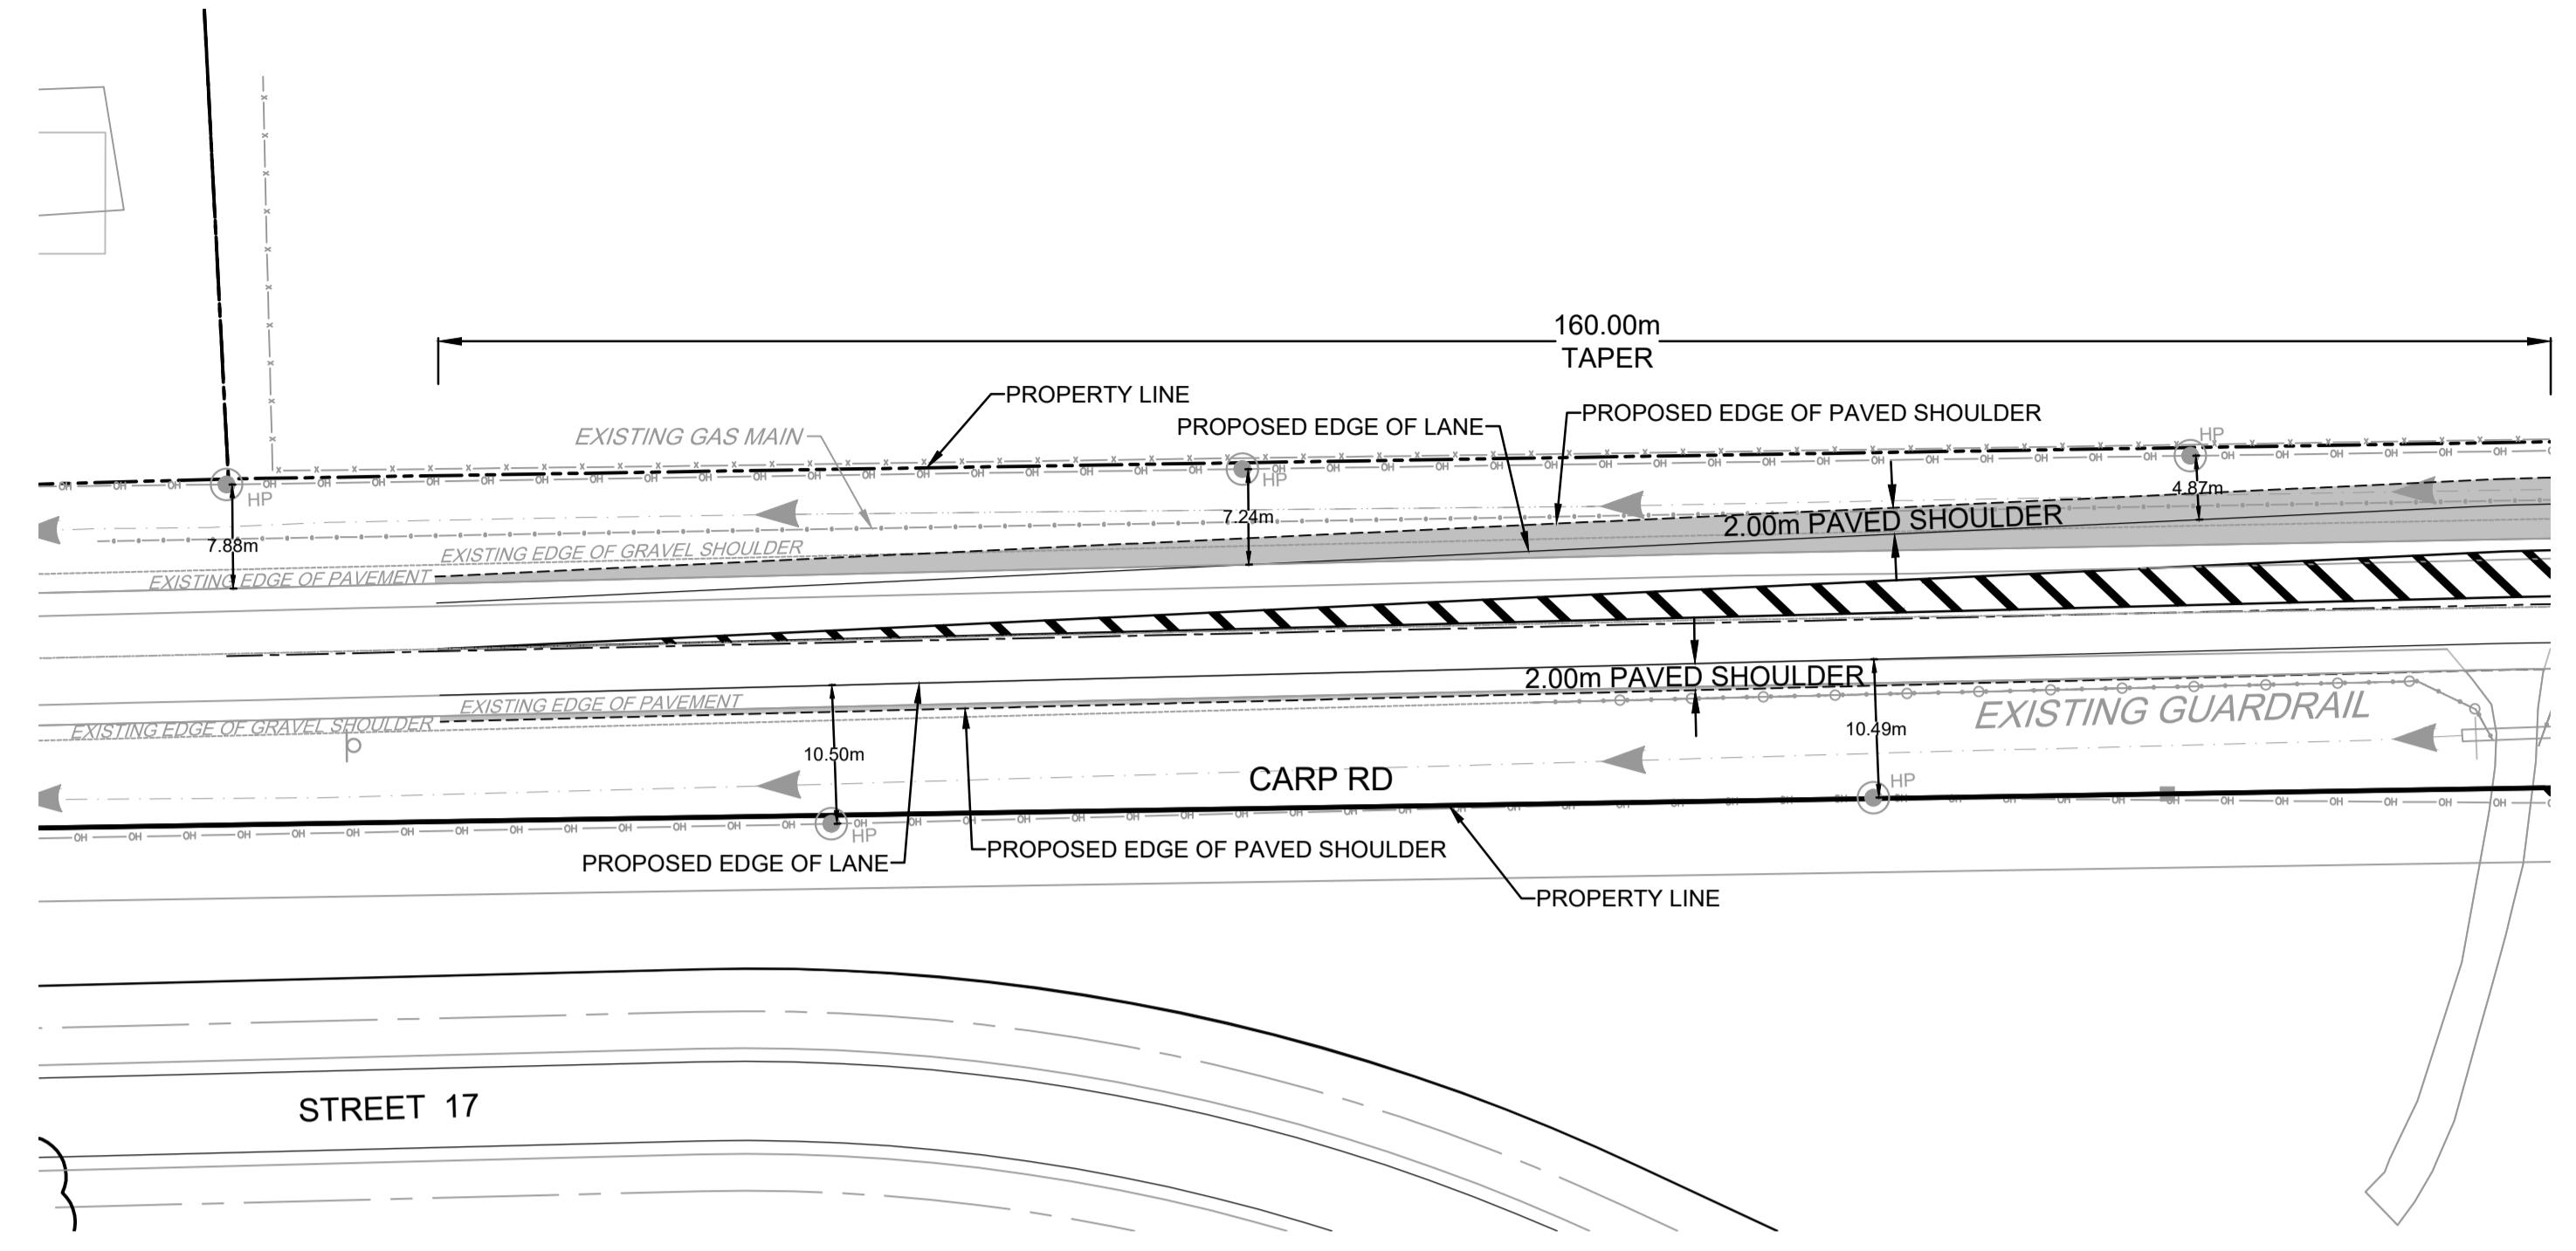

No.	REVISION	DATE	BY	SCALE	FOR REVIEW ONLY	
				1:500	1:500	
1.	ISSUED FOR CITY REVIEW	NOV 7/25	JLL	0 5 10 15 20		

DESIGN
RCH
CHECKED
JRA
DRAWN
TGS
CHECKED
JRA
APPROVED
JLL

NOVATECH
Engineers, Planners & Landscape Architects
Suite 200, 240 Michael Cowpland Drive
Ottawa, Ontario, Canada K2M 1P6
Telephone (613) 254-9643
Facsimile (613) 254-5867
Website www.novatech-eng.com

LOCATION
CITY OF OTTAWA
CARP AIRPORT PH2 BUSINESS PARK
DRAWING NAME
FUNCTIONAL DESIGN
CARP RD & RUSS BRADLEY RD
PROJECT No.
102085-14
REV
REV #1
DRAWING No.
102085-FD2

