



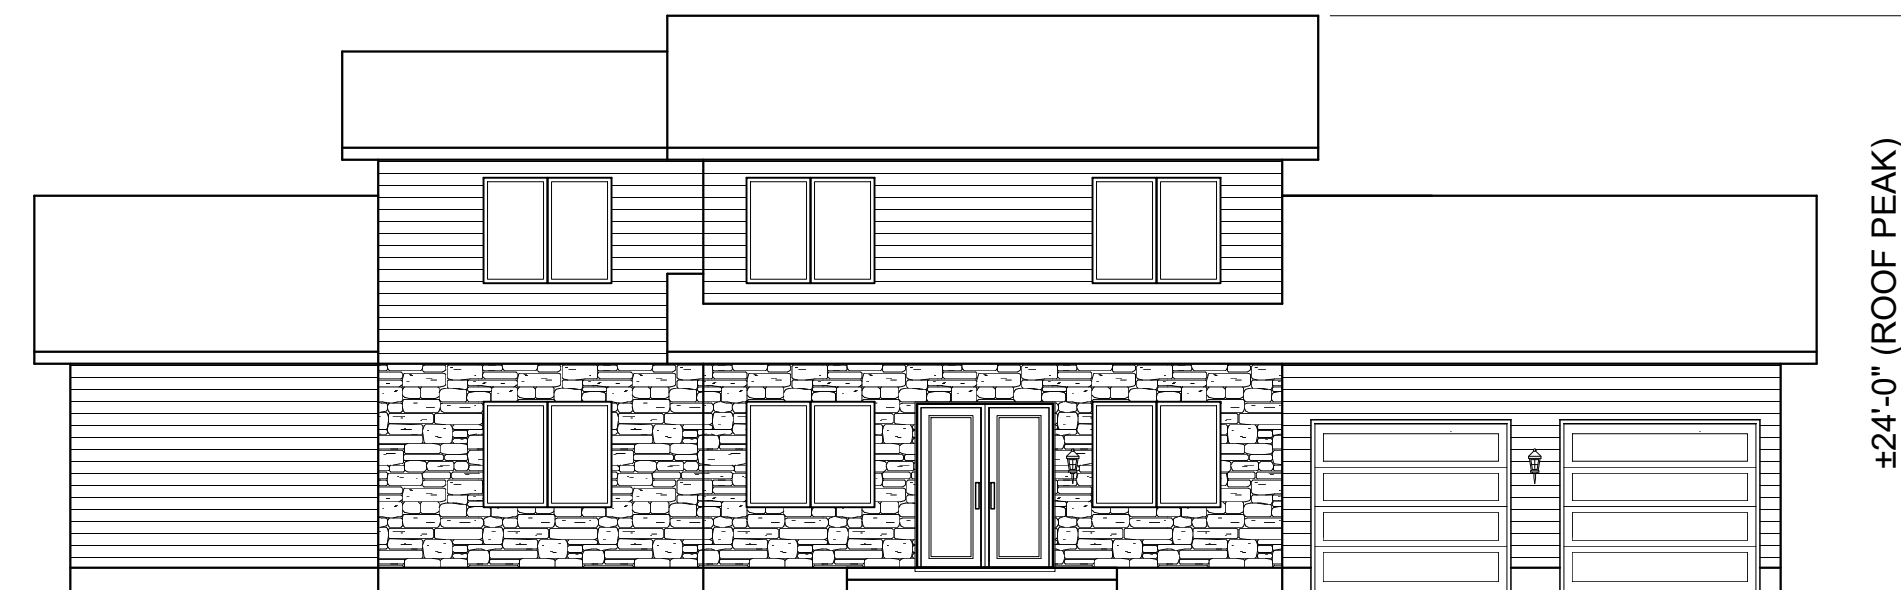

10 CRESCENT RD. EXISTING

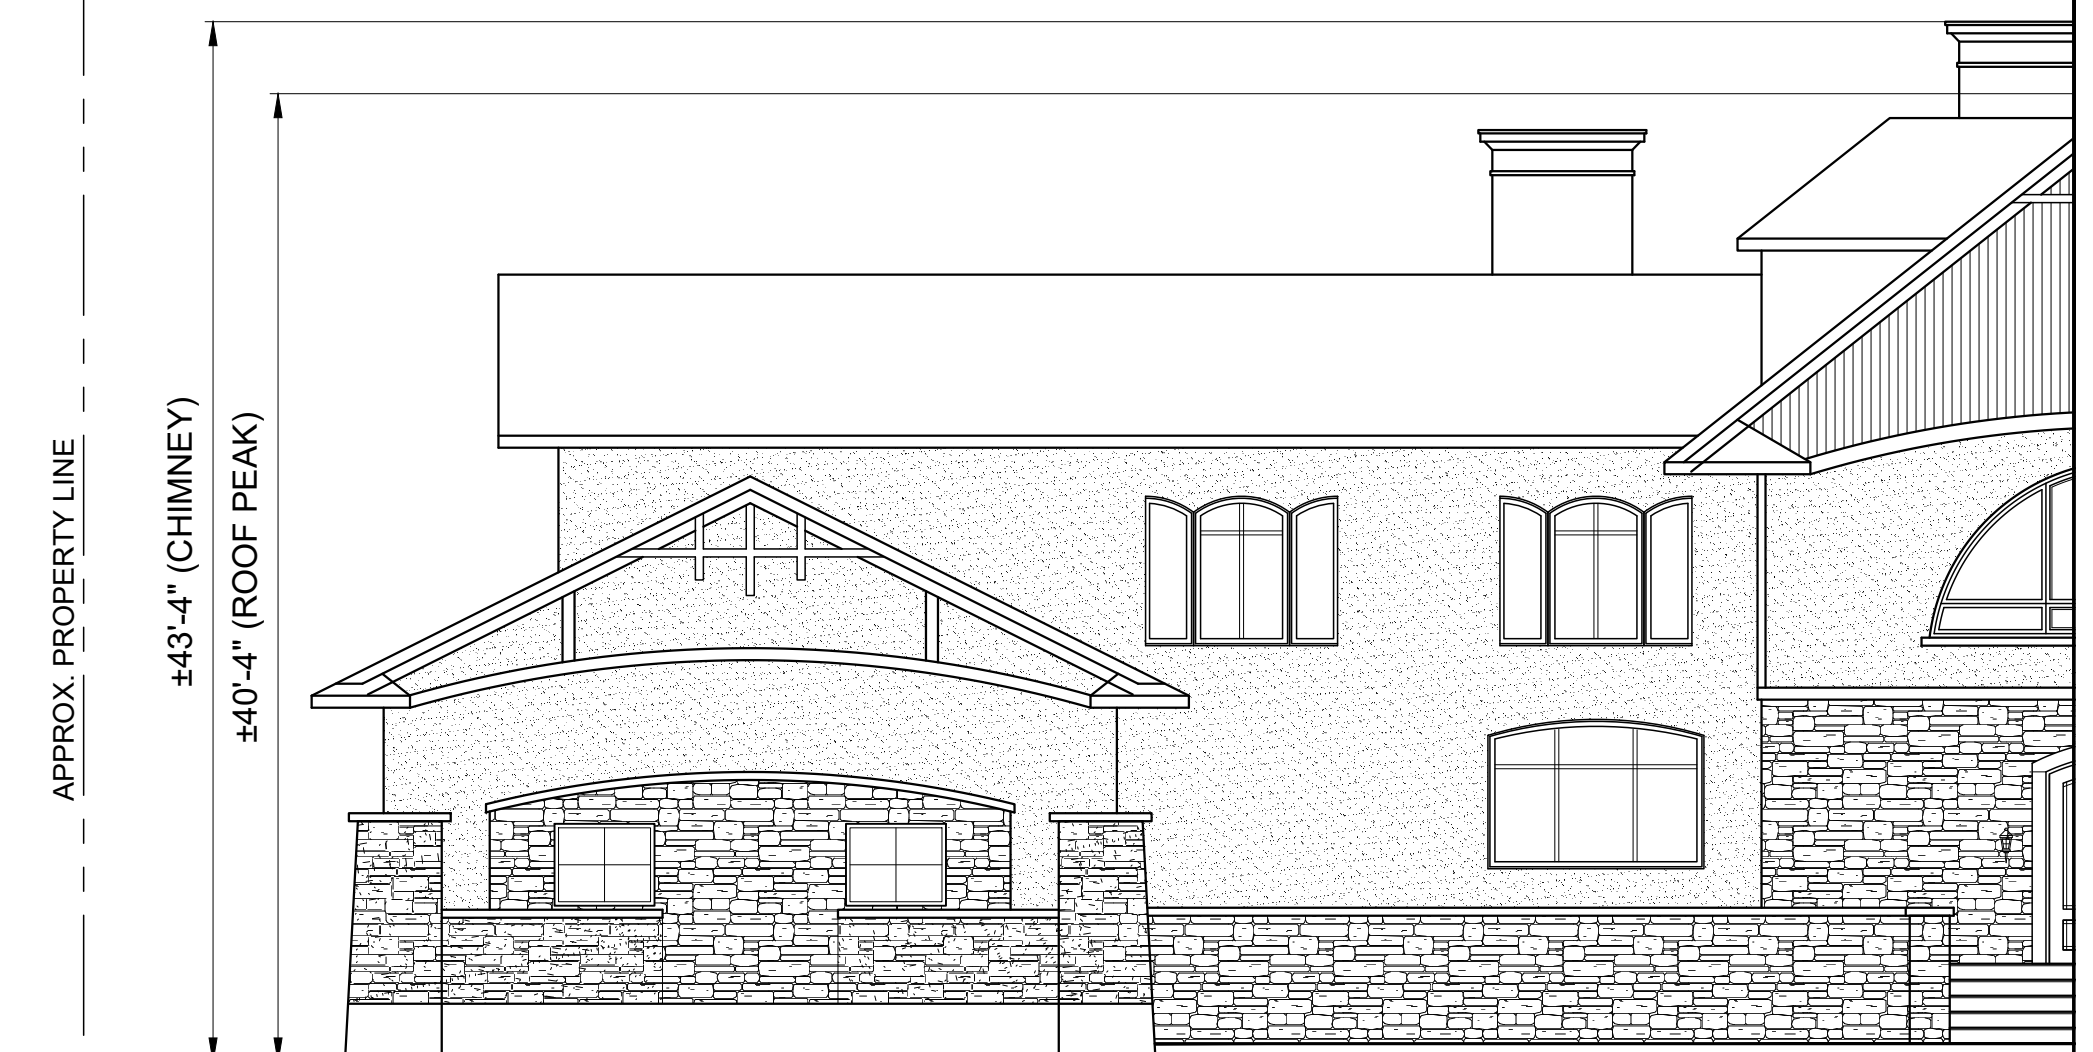


14 CRESCENT RD. EXISTING



16 CRESCENT RD. EXISTING

NOTE: EXISTING WINDOWS, DOORS AND EXTERIOR FINISHES MAY NOT BE EXACTLY AS SHOWN.

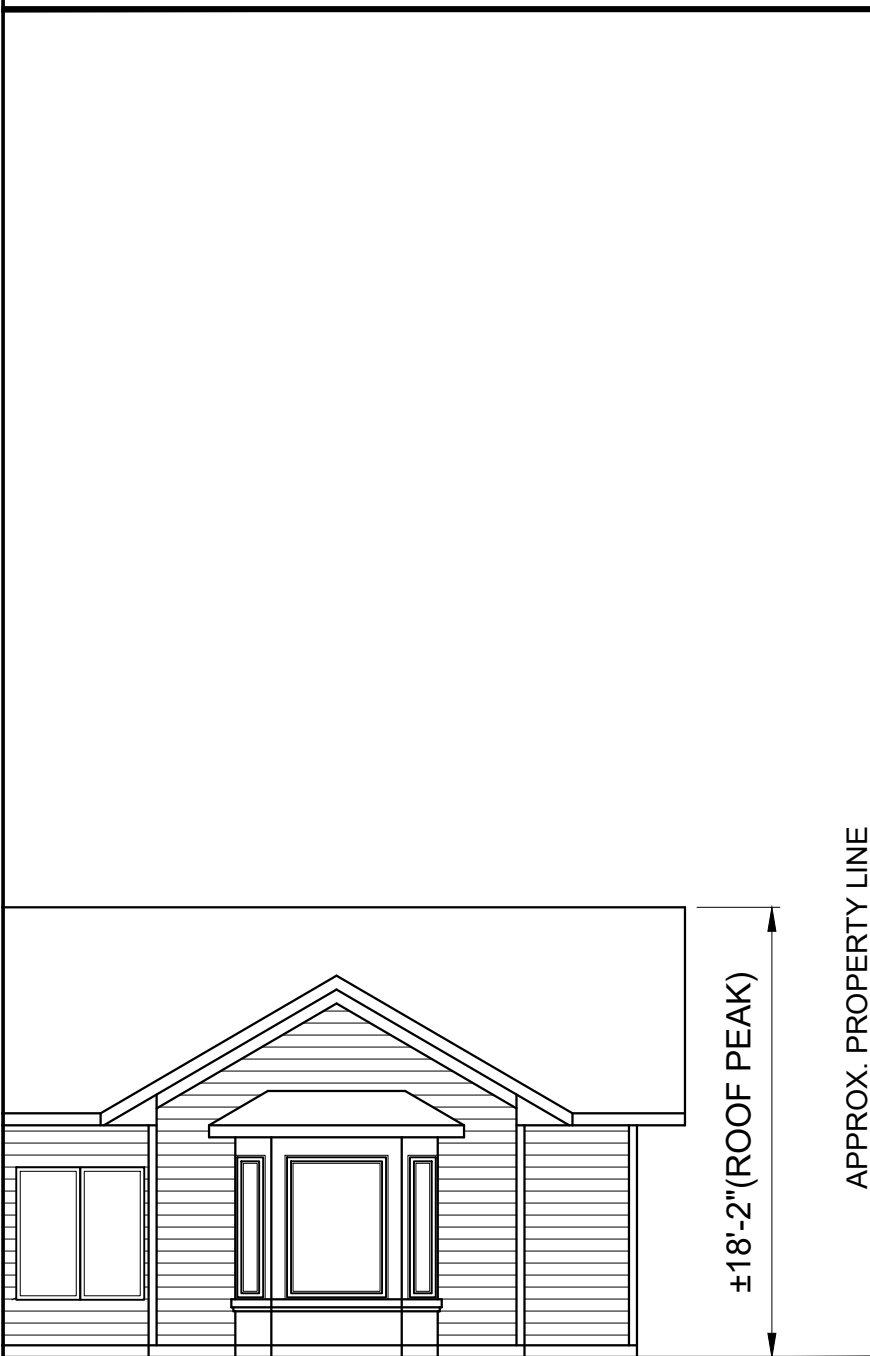

10 CRESCENT RD. EXISTING



14 CRESCENT RD. PROPOSED



16 CRESCENT RD. EXISTING

PROJECT: PROPOSED 2 STOREY SINGLE DWELLING 14 CRESCENT RD, OTTAWA		
DRAWING TITLE: STREETScape - BUILDING HEIGHT COMPARISON		
DESIGNED:	DRAWN:	APPROVED:
SCALE: AS SHOWN	SHEET NO: A9	
DATE: JULY 2021		

00	APR19-22	REV. AS PER CITY COMMENTS
00	MAR8-22	FINAL DRAFT
00	SEP23-21	PRELIMINARY ELEVATIONS
00	JUL12-21	PRELIMINARY FOR REVIEW
No.	Date	Revision

