

PLANT LIST:


SYM	BOTANICAL NAME	COMMON NAME	QTY	GRADE	COMMENTS
	DECIDUOUS TREES				
ARA	ACRE RUBRUM 'AUTUMN FIRE'	AUTUMN FIRE MAPLE	8	80mm CAL.	B.B/W.B.
GBP	GINGKO BILOBA 'PRINCETON SENTRY'	PRINCETON SENTRY GINGKO	4	80mm CAL.	B.B/W.B.
MA	MALUS 'ADIRONDACK'	ADIRONDACK CRABAPPLE	3	50mm CAL.	B.B/W.B.
	CONIFEROUS TREES				
TOS	THUJA OCCIDENTALIS 'SMARAGD'	EMERALD CEDAR	45	150cm HT.	B.B/W.B.
	DECIDUOUS SHRUBS				
POC	PHYSCARPUS OPULIFOLIA 'COPPERTINA'	COPPERTINA NINEBARK	8	80cm HT.	#7 CONTAINER
	CONIFEROUS SHRUBS				
JSM	JUNPERUS SABINA 'MINT JULEP'	MINT JULEP JUNIPER	70	80cm SPR.	#7 CONTAINER - 1m O.C. SPACING
	GRASSES				
DCB	DESCHAMPSIA CESPITOSA 'BRONZESCHLEIER'	BRONZE HAIR TUFTED HAIR GRASS	51	#2 CONTAINER	60cm O.C. SPACING

NOTES:


- FOR EXISTING TREES - SEE TREE CONSERVATION DRAWING - ARB1
- FOR GRADING AND SERVICING, REFER TO CIVIL
- PLAY STRUCTURE TO BE SELECTED FOR AGE GROUP AS IDENTIFIED BY THE CITY OF OTTAWA. SELECTION OF MODEL CONTINGENT ON THE ACCOMMODATION OF FALL ZONES FOR PREFERRED MODELS.
- ENGINEERED WOOD FIBRE MULCH TO BE INSTALLED IN CONJUNCTION WITH PLAY STRUCTURE, TO THE REQUIRED DEPTH FOR SAFETY. ALL PLAY ELEMENTS TO CONFORM TO THE CITY OF OTTAWA PARKS AND PATHWAYS DEVELOPMENT MANUAL, AND TO MANUFACTURER'S SPECIFICATIONS.
- BRAND OF STRUCTURAL SOIL CELLS TO BE DETERMINED.

LEGEND


- PROPOSED BUILDING
- PROPOSED CONCRETE PAVEMENT
- UNIT PAVERS TO MATCH WELLINGTON VILLAGE STREETSCAPE
- UNIT PAVERS
- PRECAST CONCRETE STACKED RETAINING WALL
- TURF (SOD)
- ENGINEERED WOOD FIBRE PLAYGROUND SURFACING
- STRUCTURAL SOIL CELLS WITH UNIT PAVER COVER
- PROPOSED TREES
- PROPOSED BIKE RACK
- PROPOSED SITE FURNITURE - PATIO TABLES
- PROPOSED SITE FURNITURE - BENCHES
- PROPOSED SITE FURNITURE - WASTE RECEPTACLE
- PROPOSED SITE FURNITURE - POST & RING BIKE RACK TO MATCH WELLINGTON VILLAGE STREETSCAPE

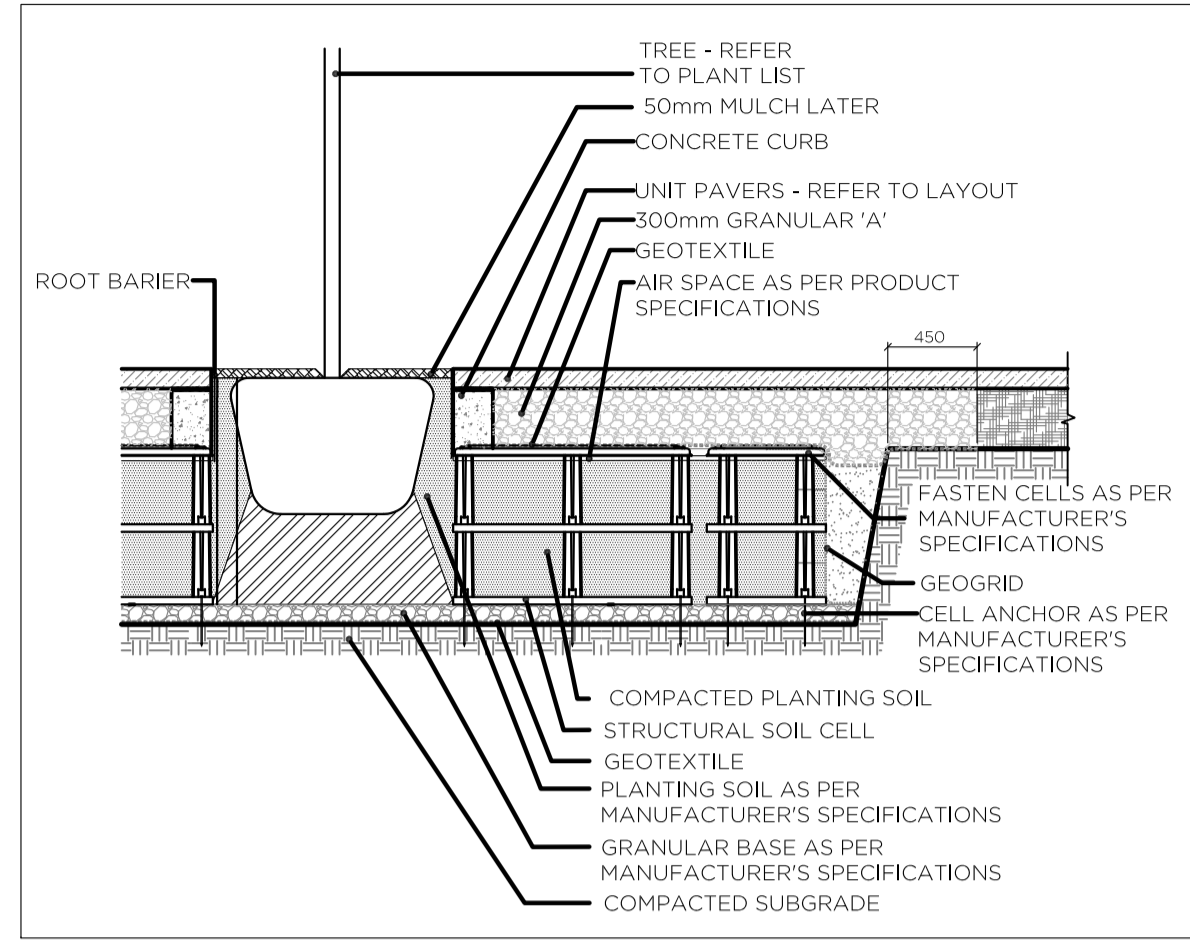

1 PLANTING IN STRUCTURAL SOIL CELLS N.T.S. L-01

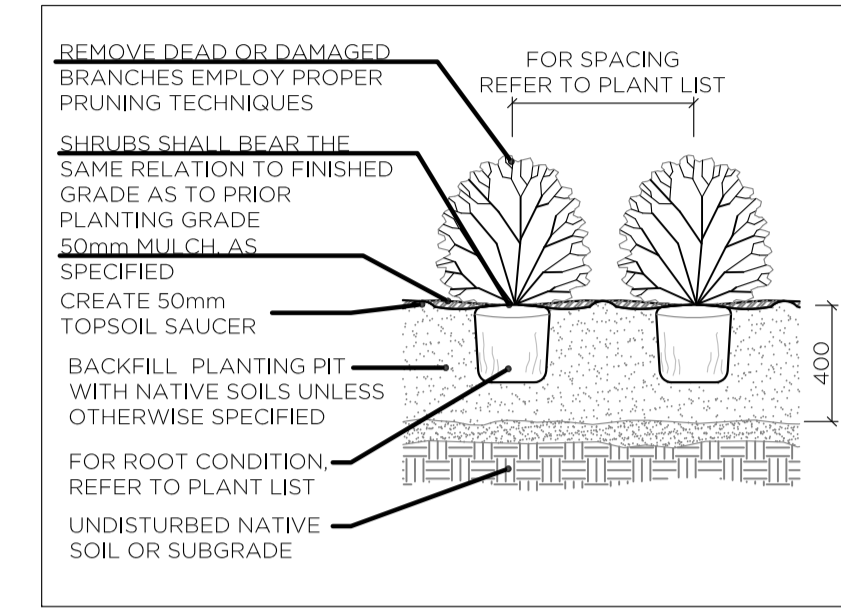


2 SHRUB PLANTING N.T.S. L-01

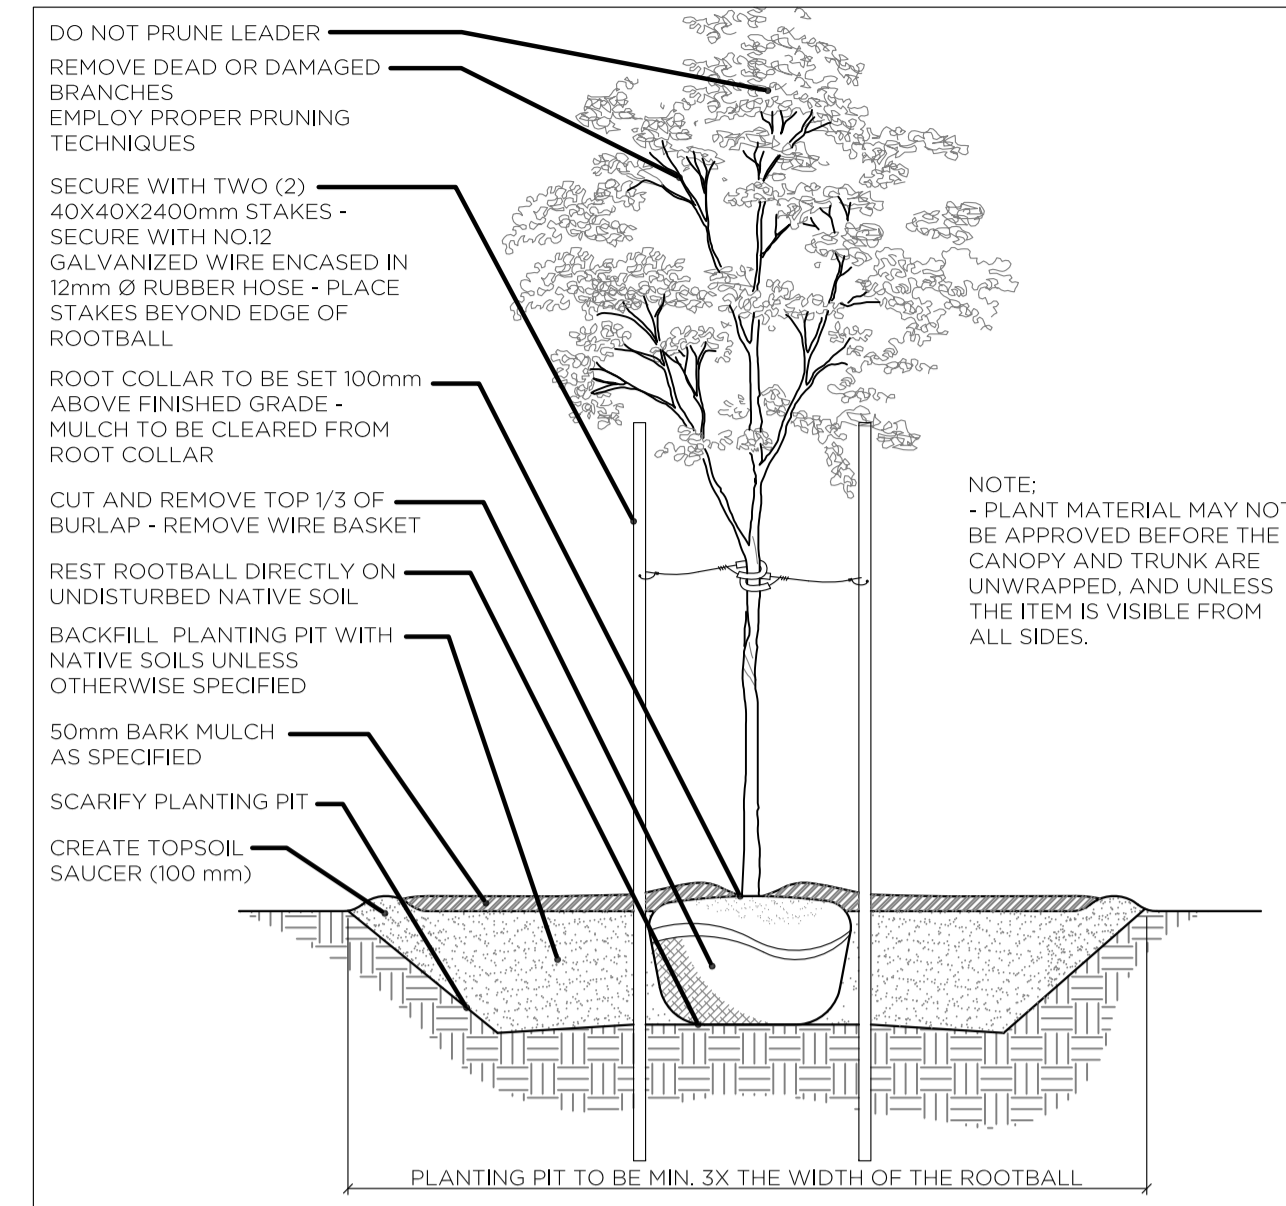

3 TREE PLANTING N.T.S. L-01



KEY MAP N.T.S.

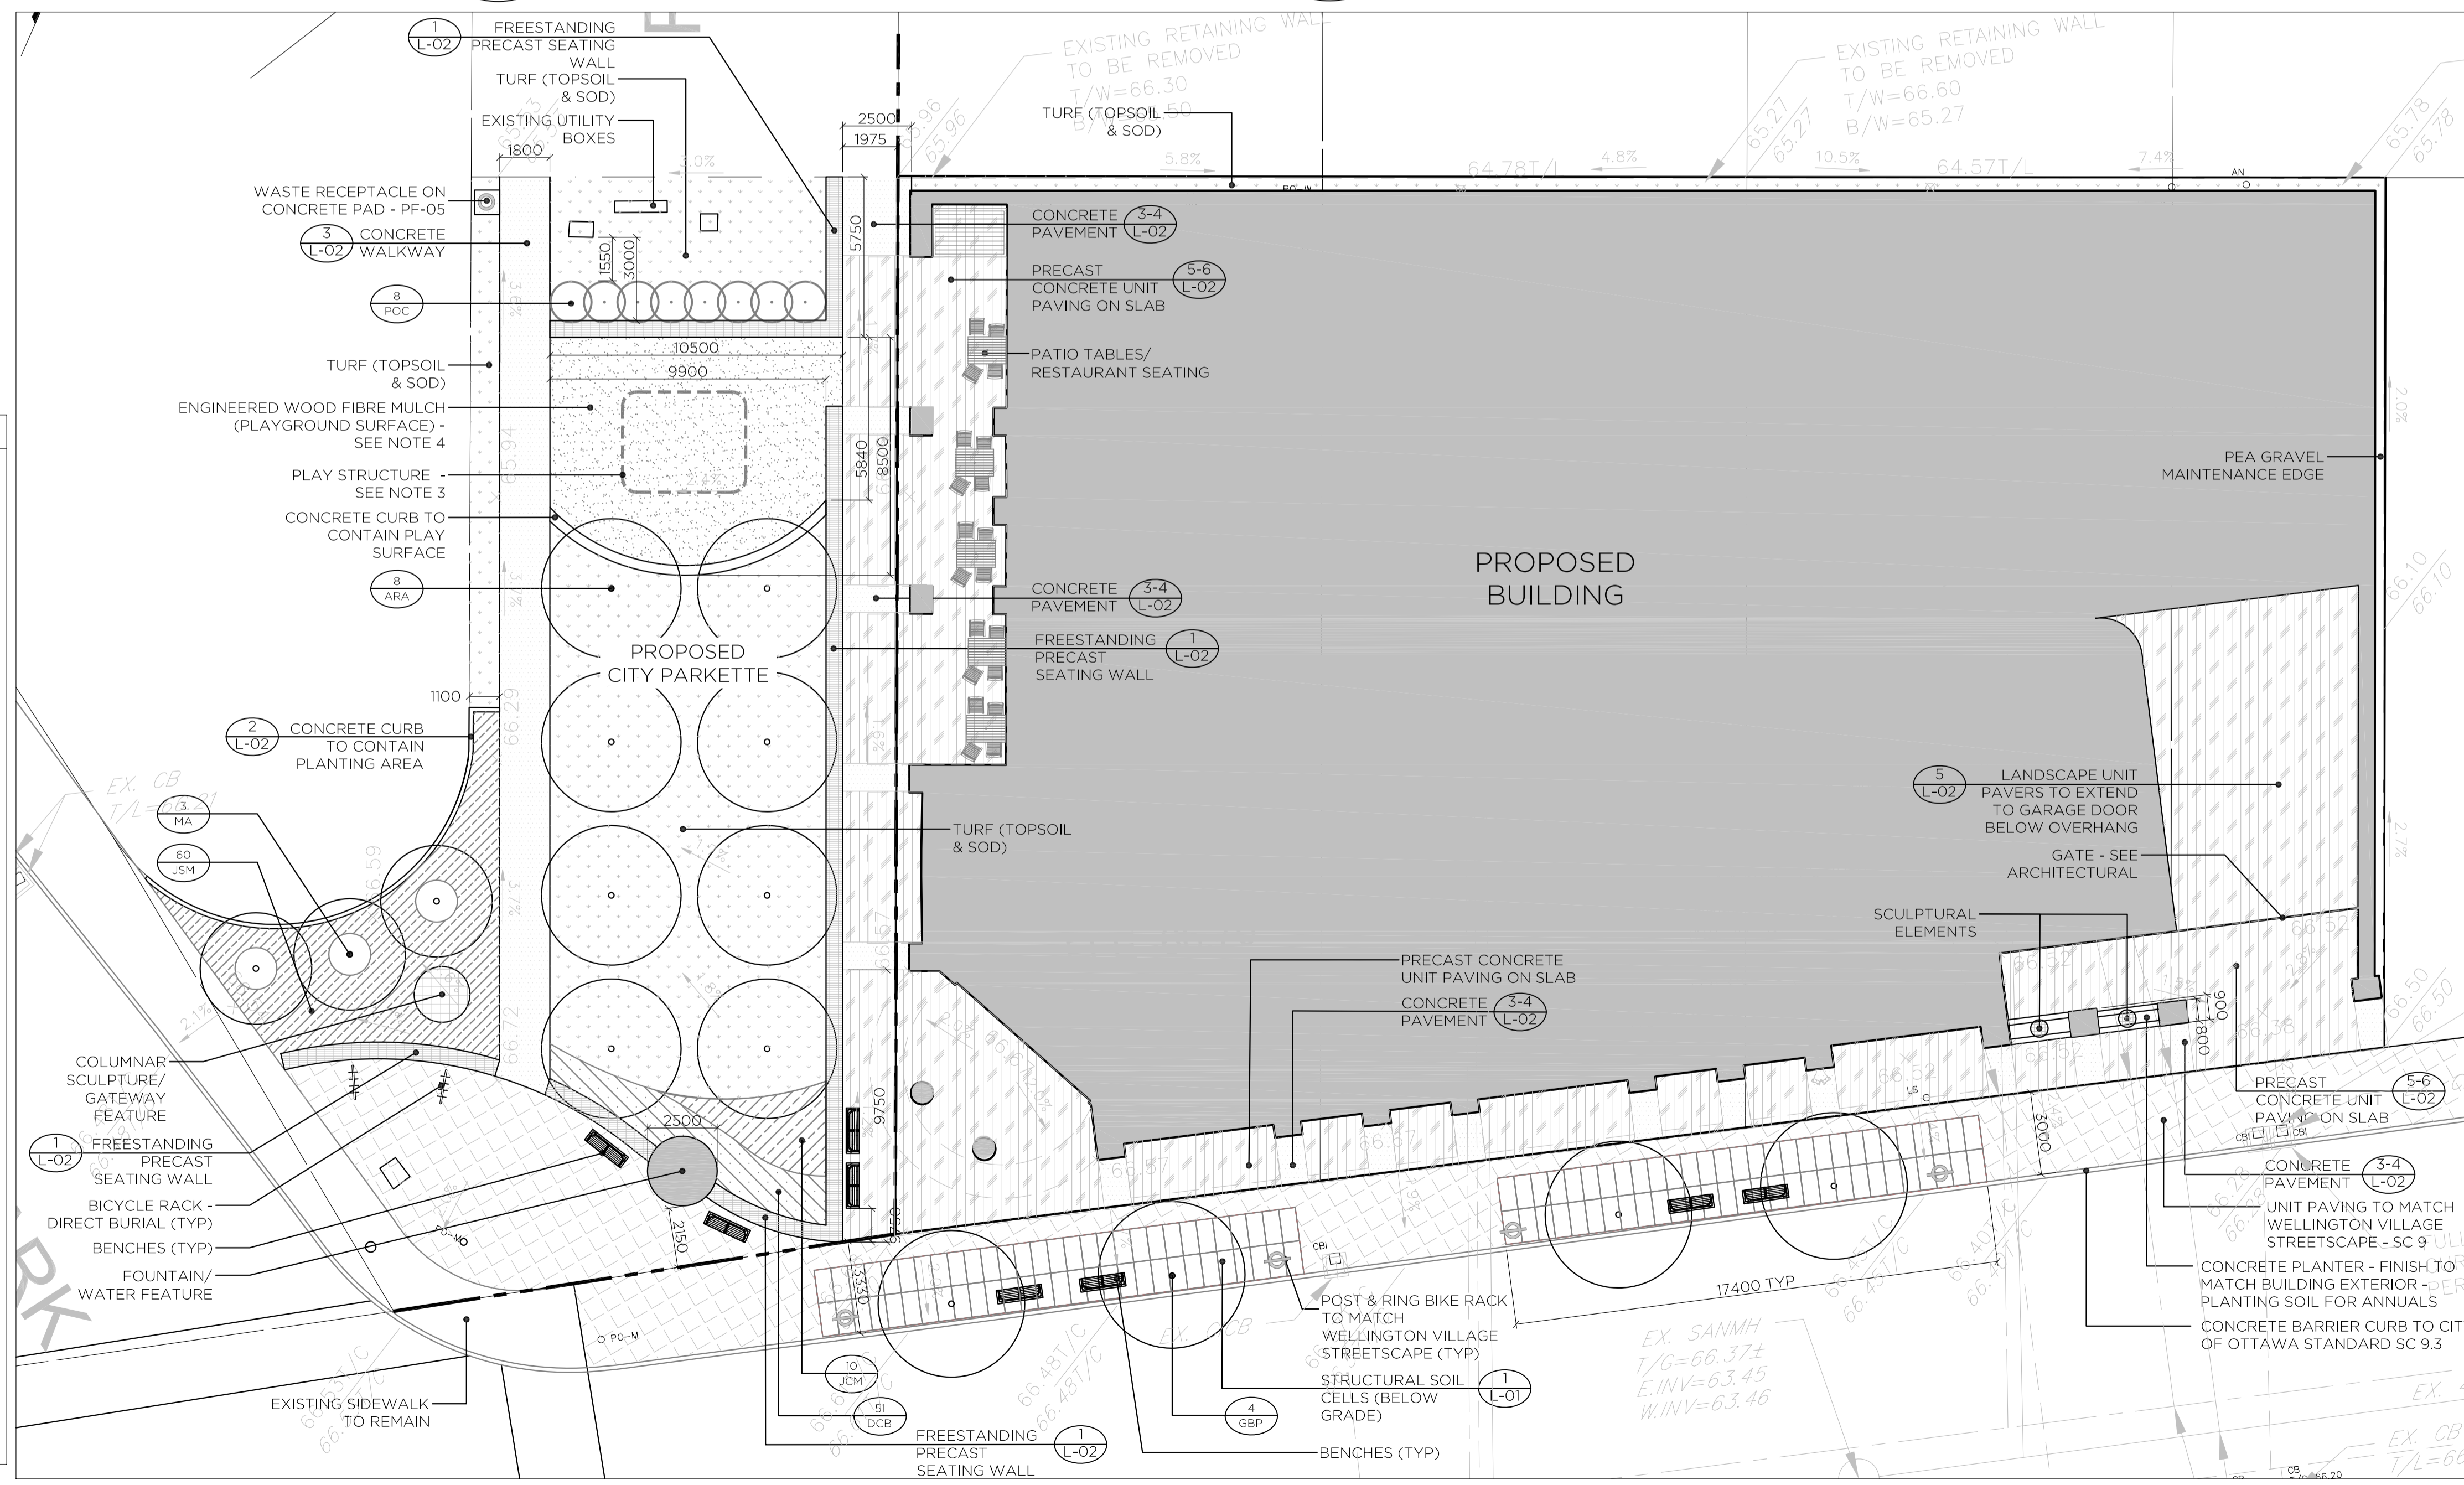

NO.	ISSUE & REVISIONS	DATE
1	SUBMITTED FOR SPA	2013-11-04

SEAL:


PROJECT NORTH:

FOTENN


PROJECT
1445 & 1451 WELLINGTON STREET
 OTTAWA, ONTARIO

DRAWING
LANDSCAPE PLAN


SCALE: 1:150	DRAWING NO. L-01
DRAWN: LM	CHECKED: LM
DATE: 2013-10-18	REVISION NO.

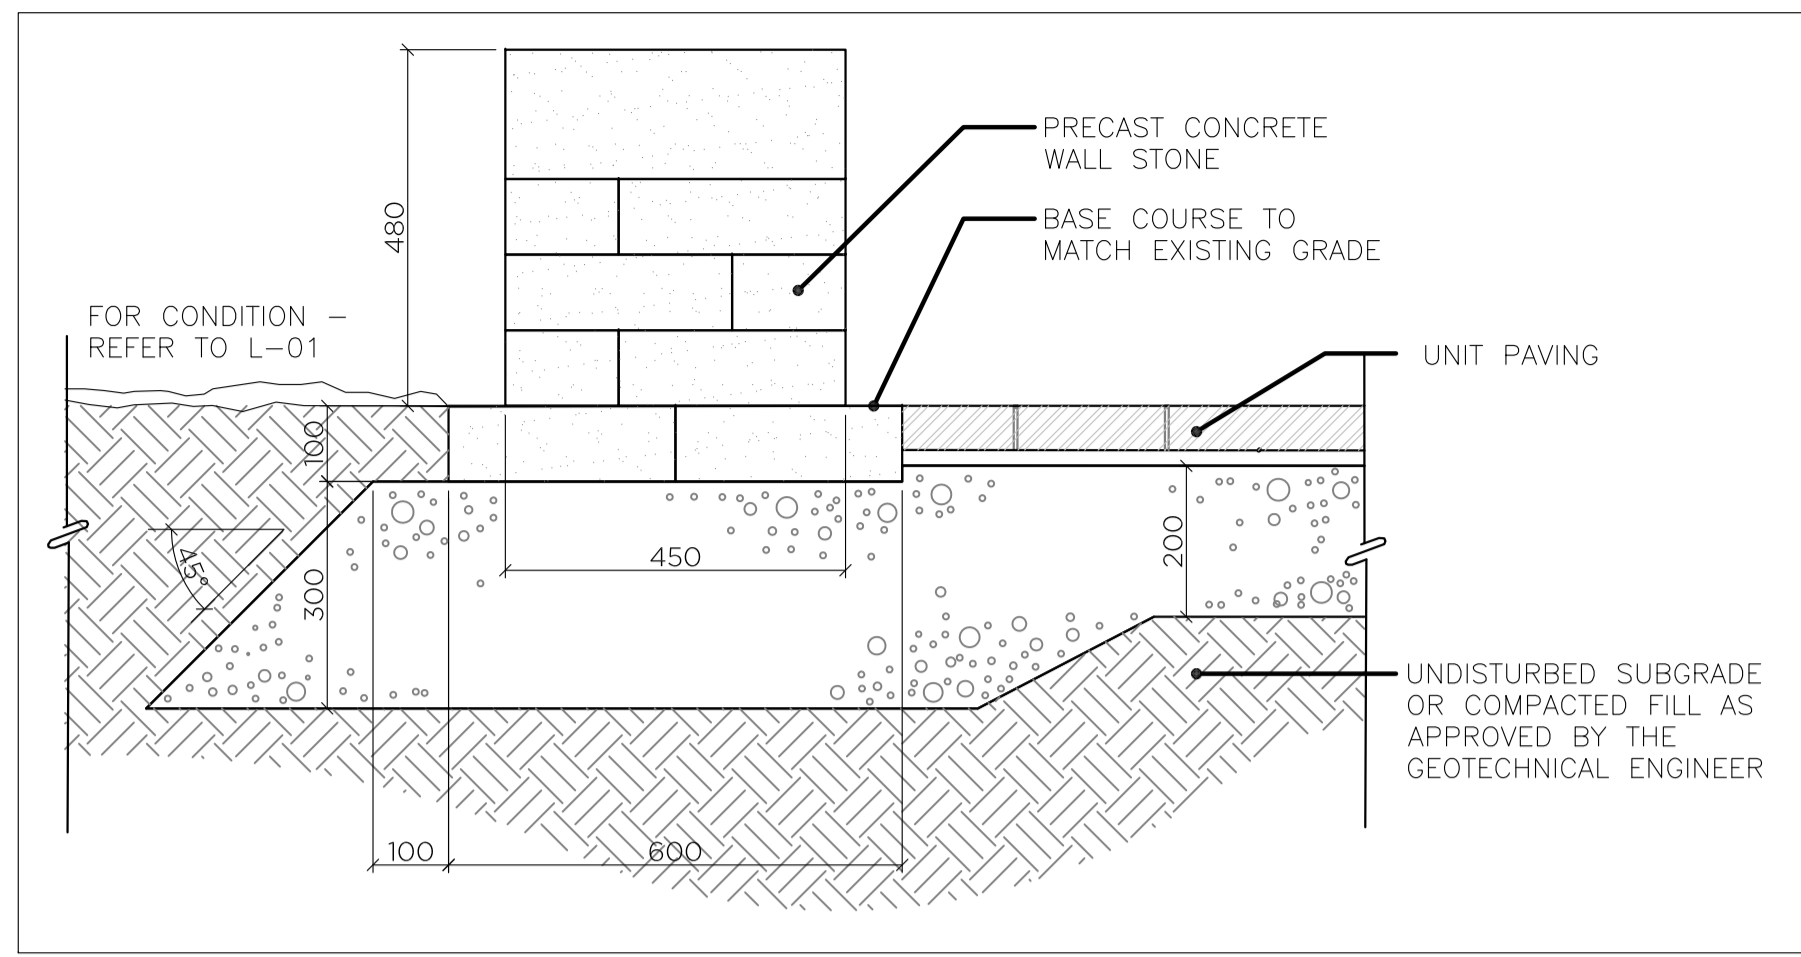


1 FREESTANDING SEATING WALL N.T.S.
L-02

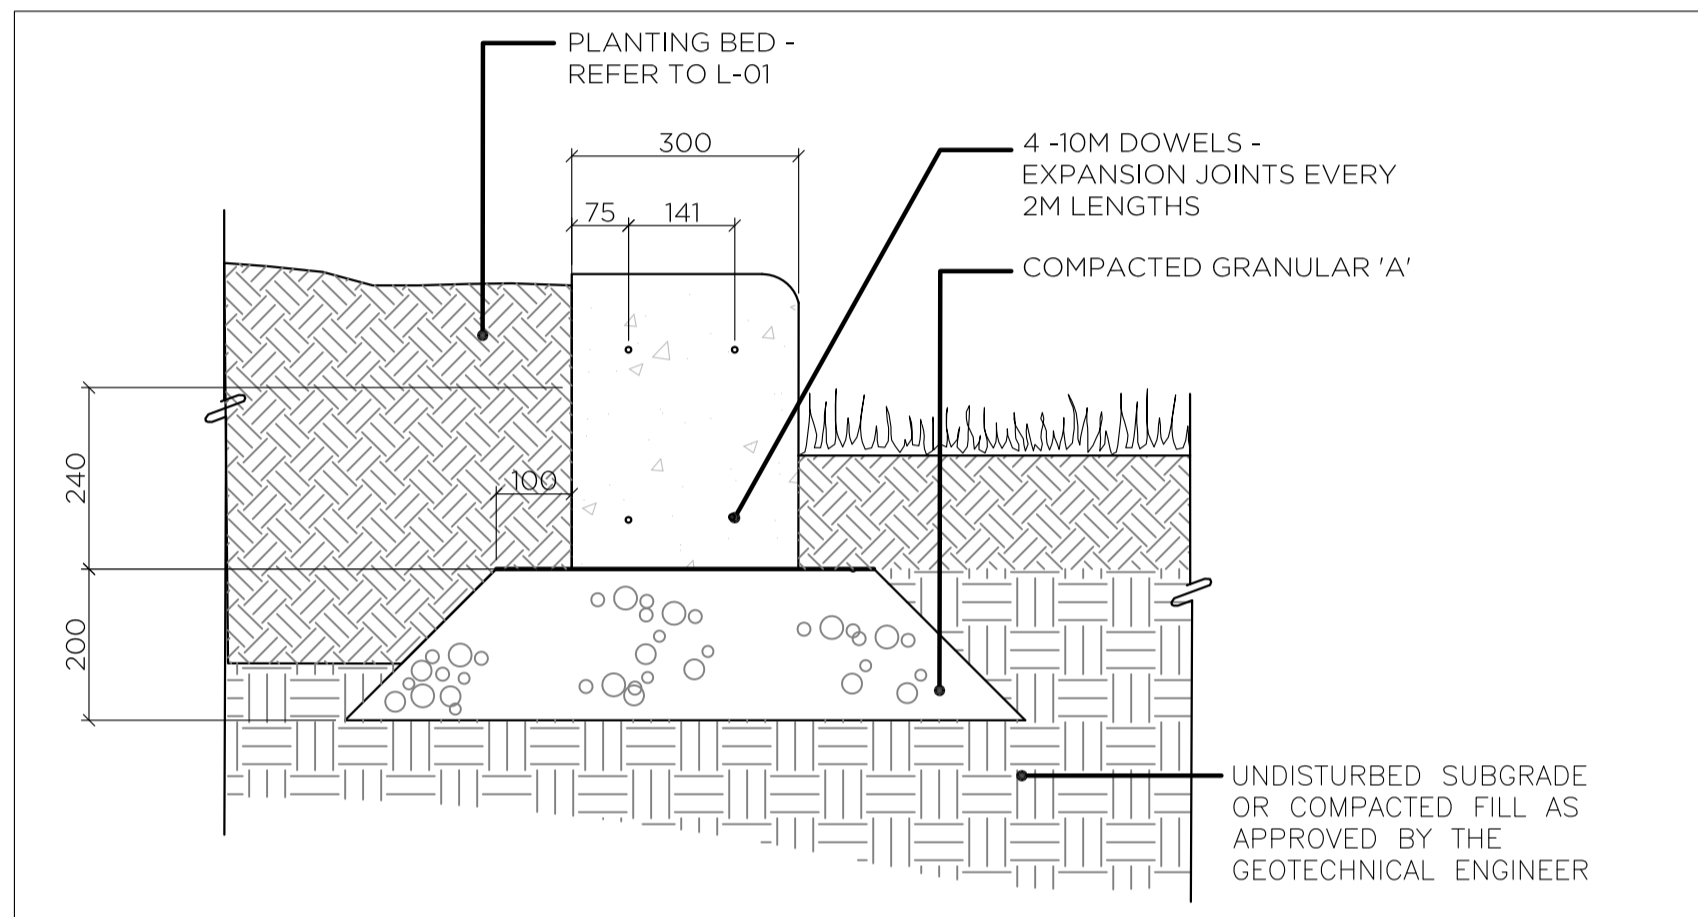


2 LANDSCAPE CURB N.T.S.
L-02

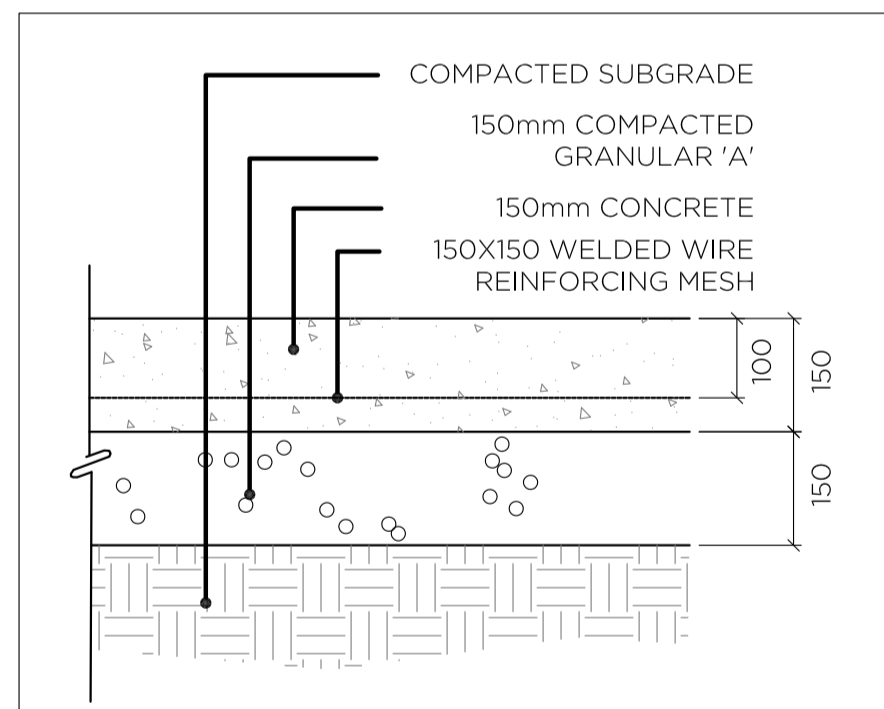


3 CONCRETE PAVEMENT N.T.S.
L-02

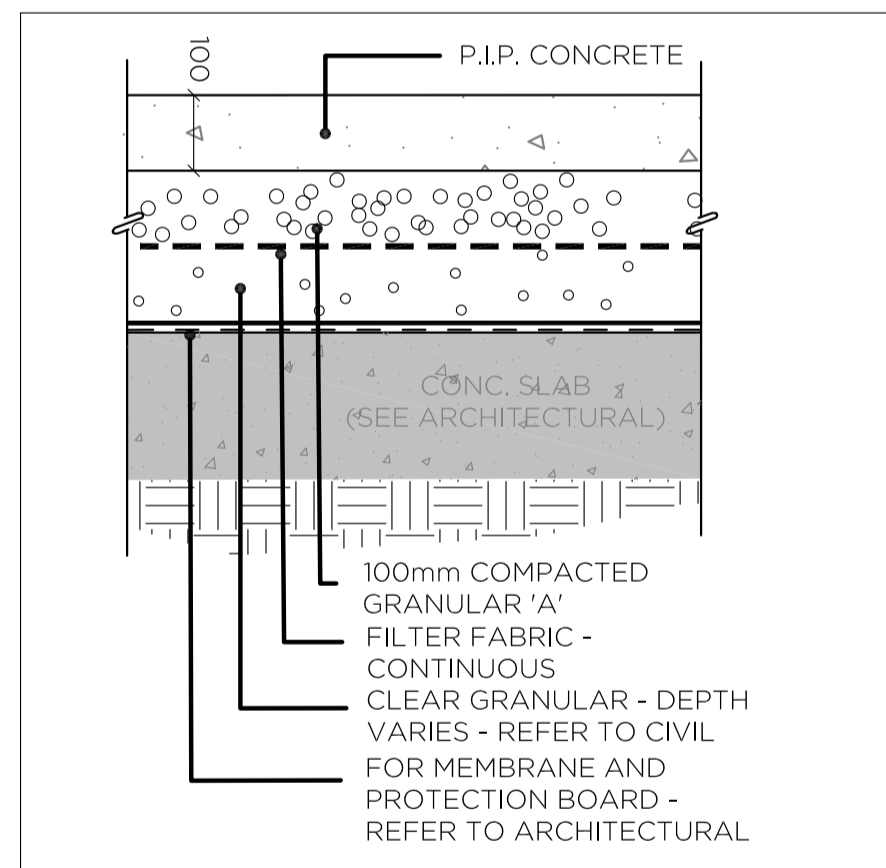


4 CONCRETE PAVEMENT ON SLAB N.T.S.
L-02

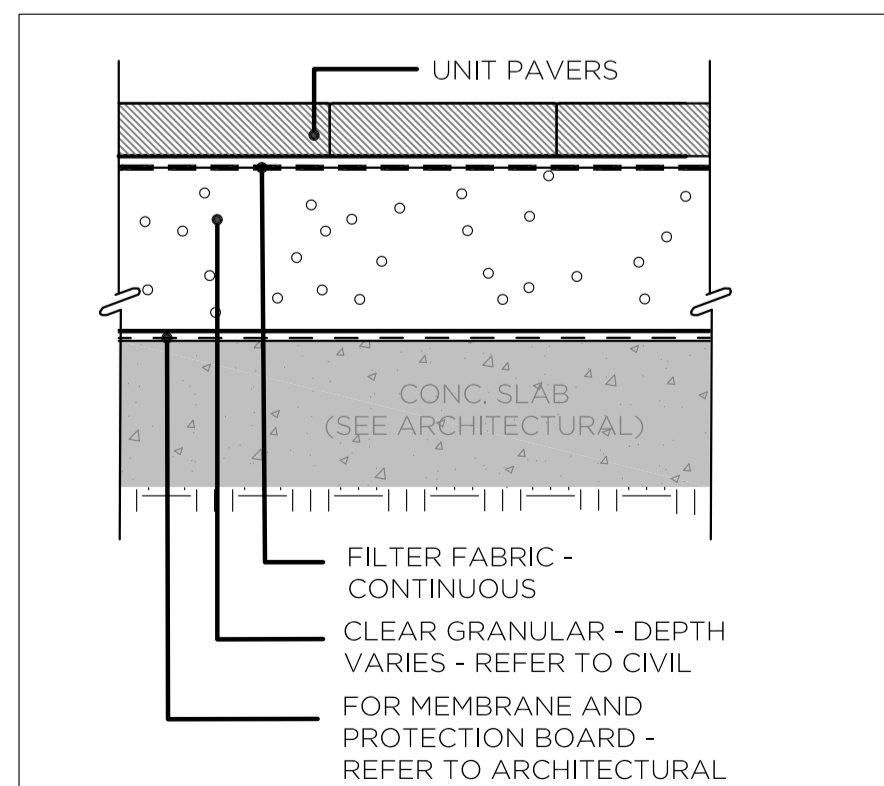

5 UNIT PAVERS ON SLAB N.T.S.
L-02

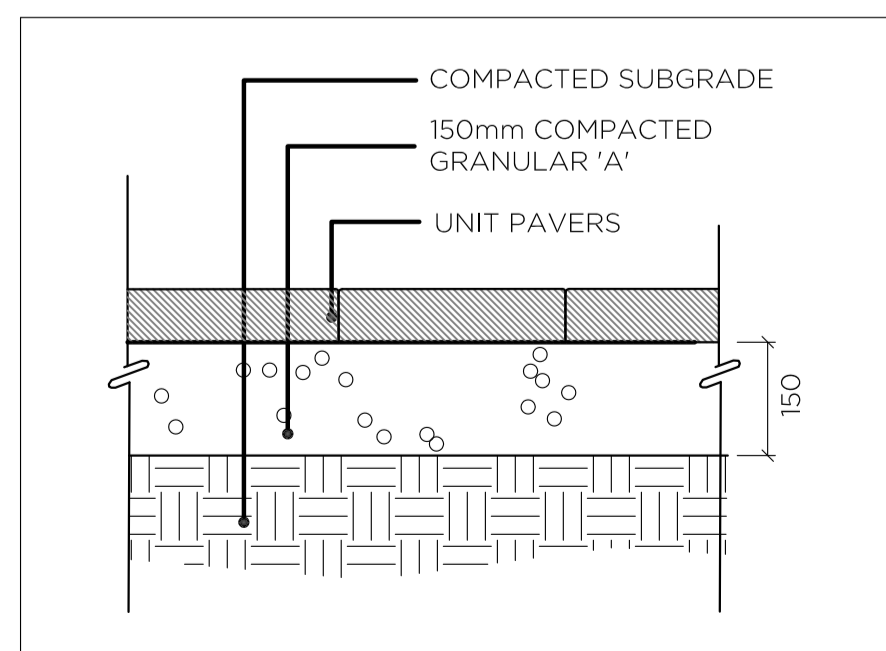

6 UNIT PAVERS N.T.S.
L-02

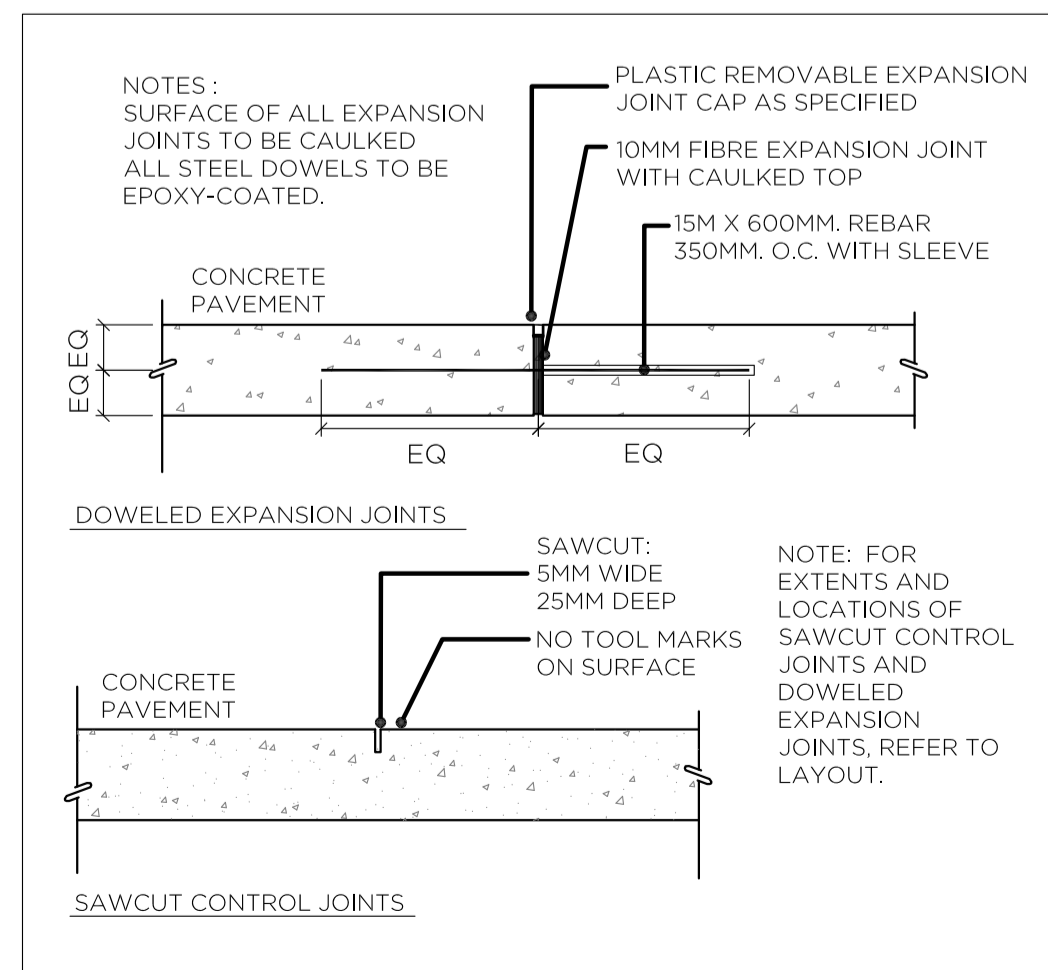

7 CONCRETE JOINTING N.T.S.
L-01

1	SUBMITTED FOR SPA	2013-11-04
NO.	ISSUE & REVISIONS	DATE

SEAL PROJECT NORTH

FOTENN

PROJECT
1445 & 1451
WELLINGTON STREET
OTTAWA, ONTARIO

DRAWING
LANDSCAPE DETAILS

SCALE:	AS NOTED	DRAWING NO.
DRAWN:	LM	L-02
CHECKED:	LM	
DATE:	2013-10-18	REVISION NO.