




JUNE 21

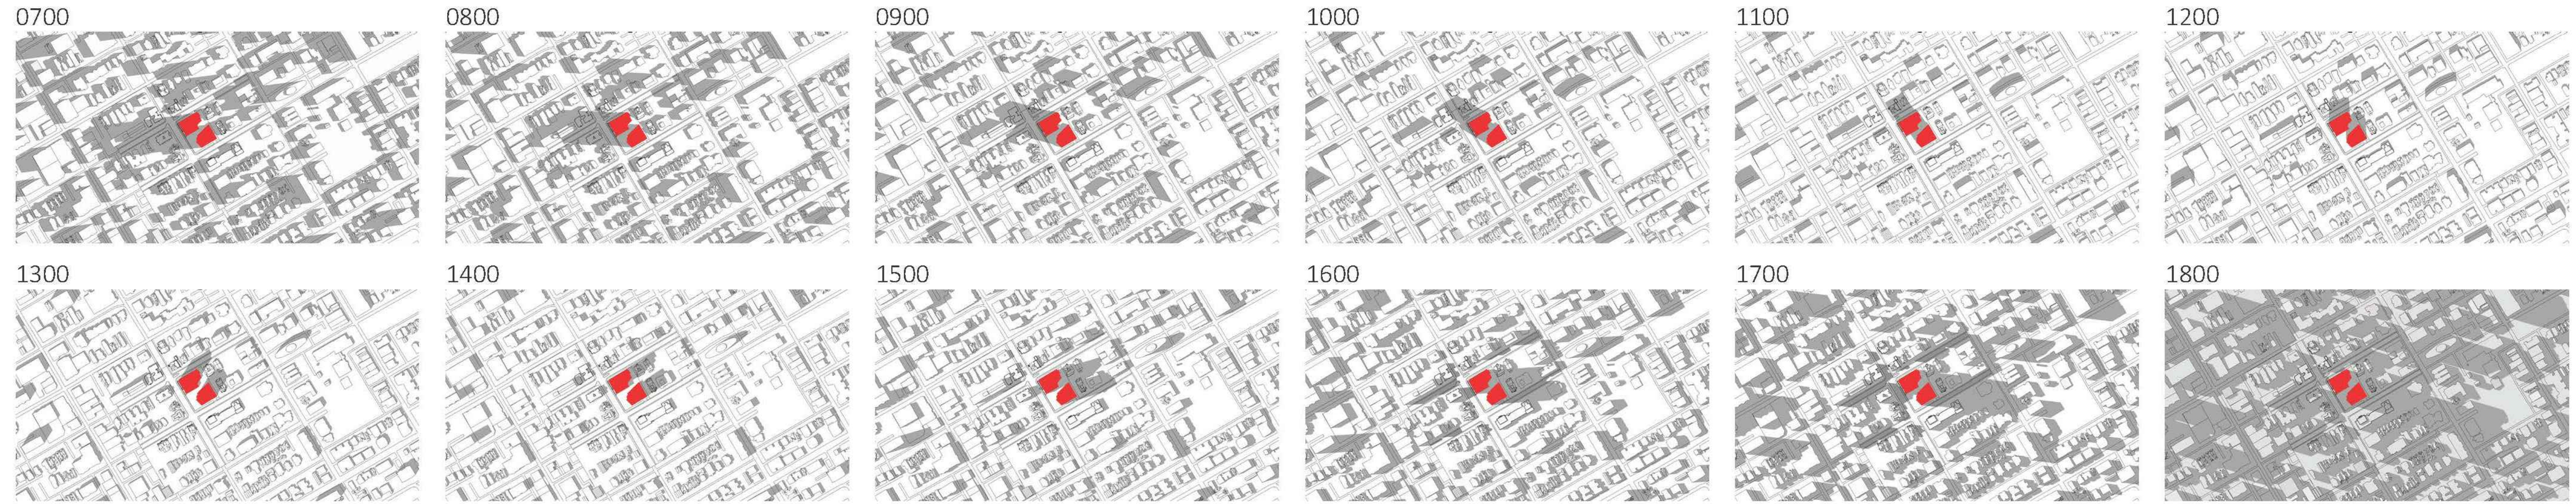

SEPTEMBER / MARCH 21

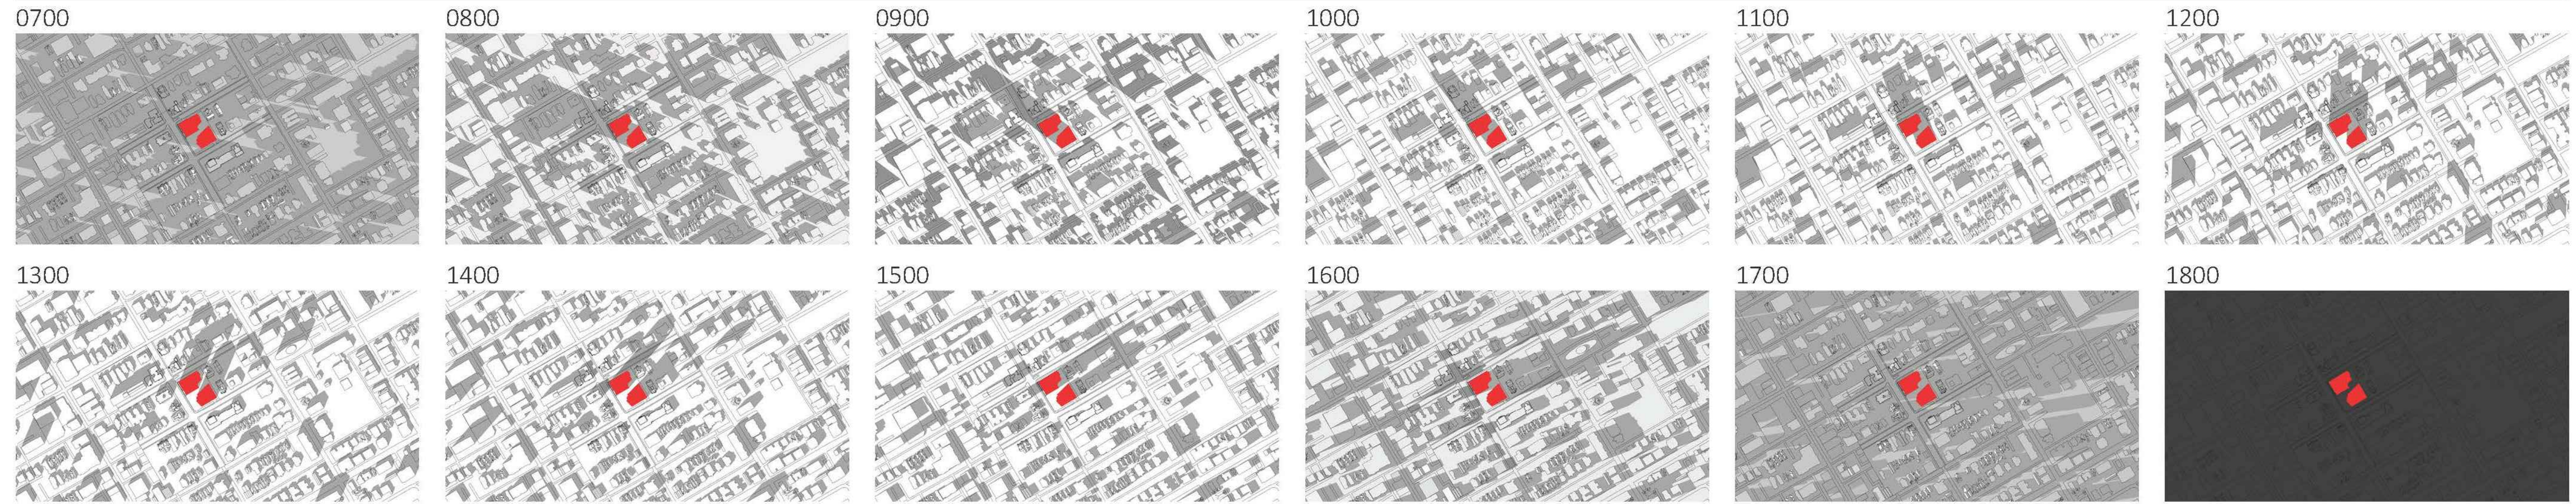

DECEMBER 21

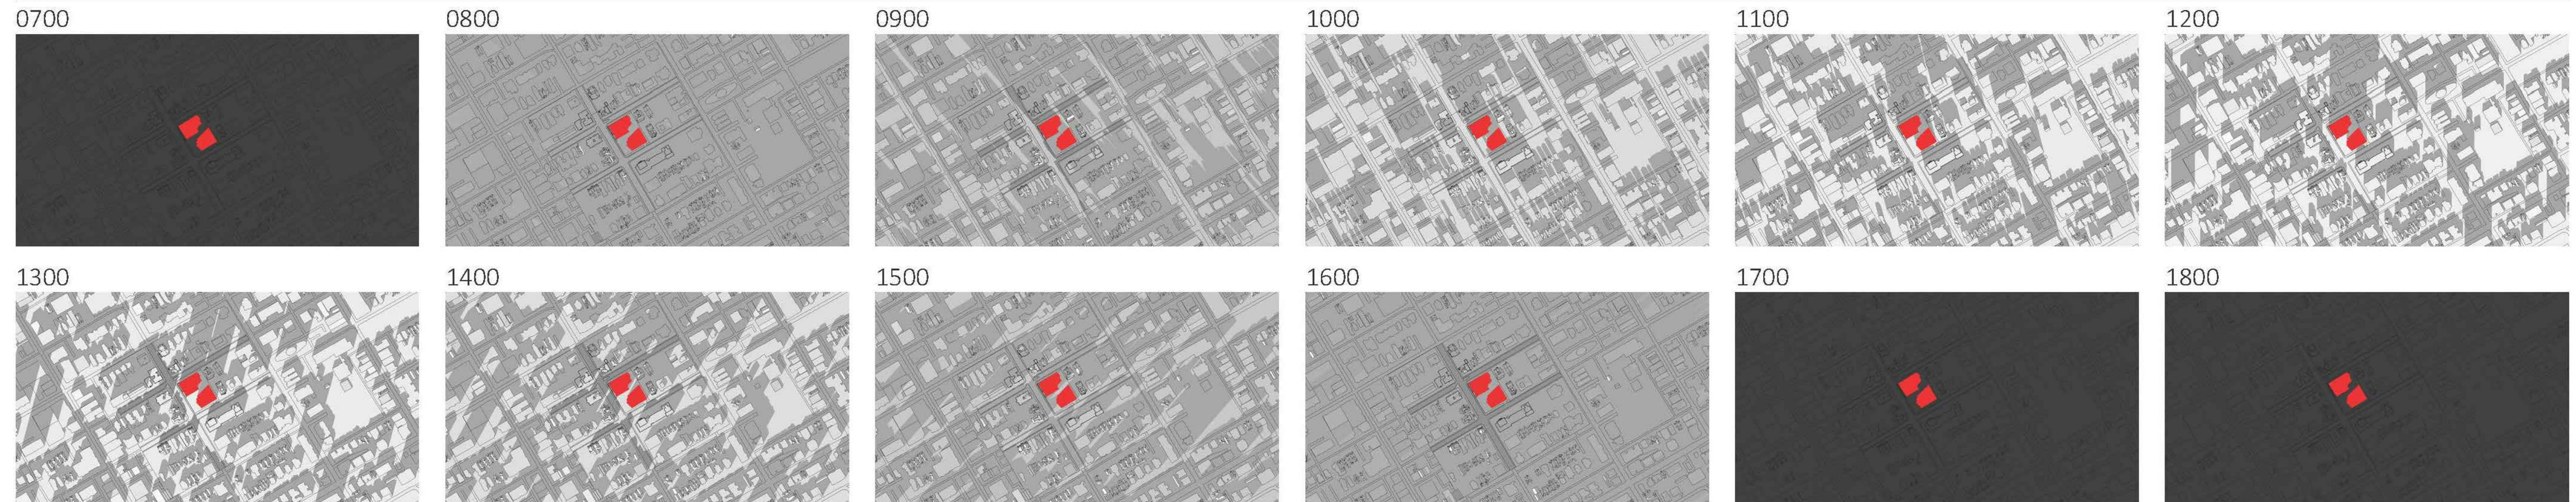

A0.01 SUN/SHADOW STUDY
A0.01 N/A

PROJECT TEAM

ARCHITECT
HOBIN ARCHITECTURE
PATRICK BISSON 613.238.7200

OWNERSHIP

PLANNING

CIVIL

LANDSCAPE ARCHITECT

TRANSPORTATION

ENVIRONMENTAL

no.	date	revision
01	20/10/02	issued for rezoning

It is the responsibility of the appropriate contractor to check and verify all dimensions on site and report all errors and/or omissions to the architect.

All contractors must comply with all pertinent codes and by-laws.

Do not scale drawings.

This drawing may not be used for construction until signed.

Copyright reserved.

Hobin Architecture Incorporated
63 Pamela Street
Ottawa, Ontario
Canada K1S3K7
T: 613-238-7200
F: 613-235-2005
E: mail@hobinarc.com
hobinarc.com



HOBIN
ARCHITECTURE

PROJECT/LOCATION:
267 O'CONNOR
267 O'CONNOR


DRAWING TITLE:
SUN/SHADOW STUDY

DRAWN BY: PB	DATE: 2020-10-02	SCALE: N/A
-----------------	---------------------	---------------

PROJECT:
1938

DRAWING NO.:
A0-01

REVISION NO.:

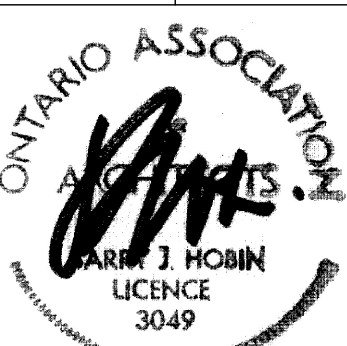

DATE PLOT: 2021/10/18 15:01

