












-  PROPERTY LINE
-  PEDESTRIAN ACCESSIBILITY
-  EXISTING TREES
-  PROPOSED TREE COVER
-  PROPOSED HARDSCAPE
-  PROPOSED WOOD DECK
-  STREETSCAPE
-  ROOFTOP GARDEN
-  COMMON GARDEN
-  WOOD BENCH
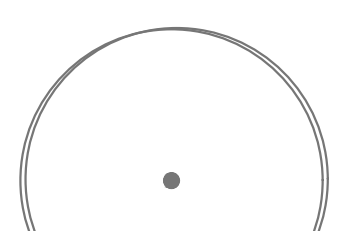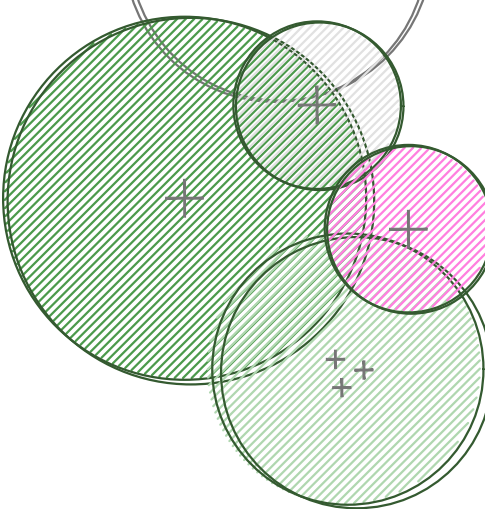
| | | |
|----|------------|-------------------------|
| 03 | 2021.09.02 | UDRP LANDSCAPE PLAN REV |
| 02 | 2021.08.25 | UDRP LANDSCAPE PLAN |
| 01 | 2021.08.06 | LANDSCAPE CONCEPT |

| NO. | DATE | DESCRIPTION |
|-----|------------|-------------------------|
| 03 | 2021.09.02 | UDRP LANDSCAPE PLAN REV |
| 02 | 2021.08.25 | UDRP LANDSCAPE PLAN |
| 01 | 2021.08.06 | LANDSCAPE CONCEPT |

SEAL: _____ NORTH: 

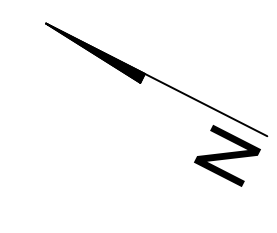
AGGART
REALTY MANAGEMENT


CONSULTANT:
LASHLEY + ASSOCIATES
LANDSCAPE ARCHITECTURE AND SITE ENGINEERING

PROJECT:
**359 KENT STREET
OTTAWA, ONTARIO**

DRAWING TITLE:
LANDSCAPE PLAN

DATE: 2021.09.02 DRAWING NO.: L1
SCALE: As Shown
DRAWN BY: DC
LA PROJECT NO. 21819-1

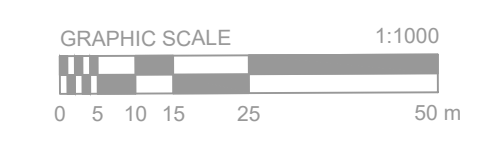

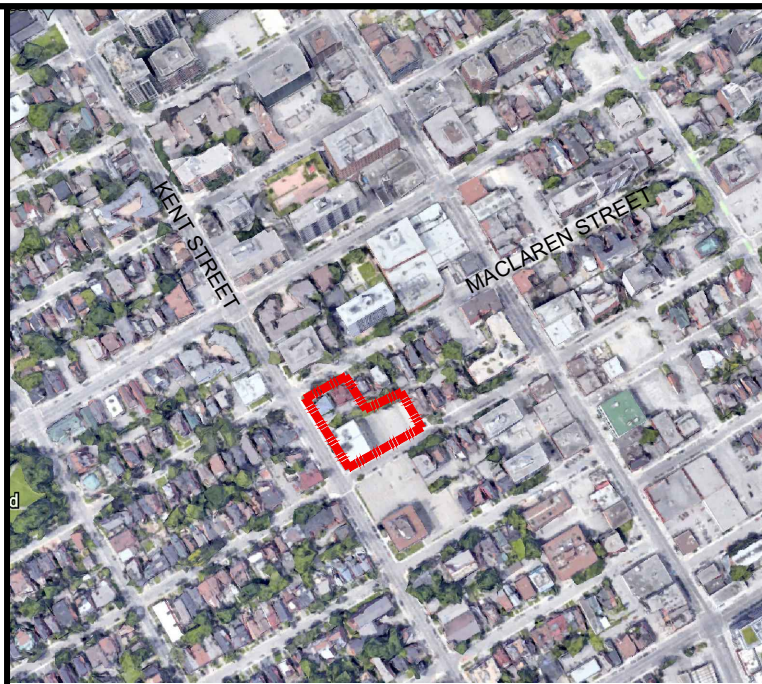


DRAFT

MACLAREN AVE.

GILMOUR AVE.

KENT ST

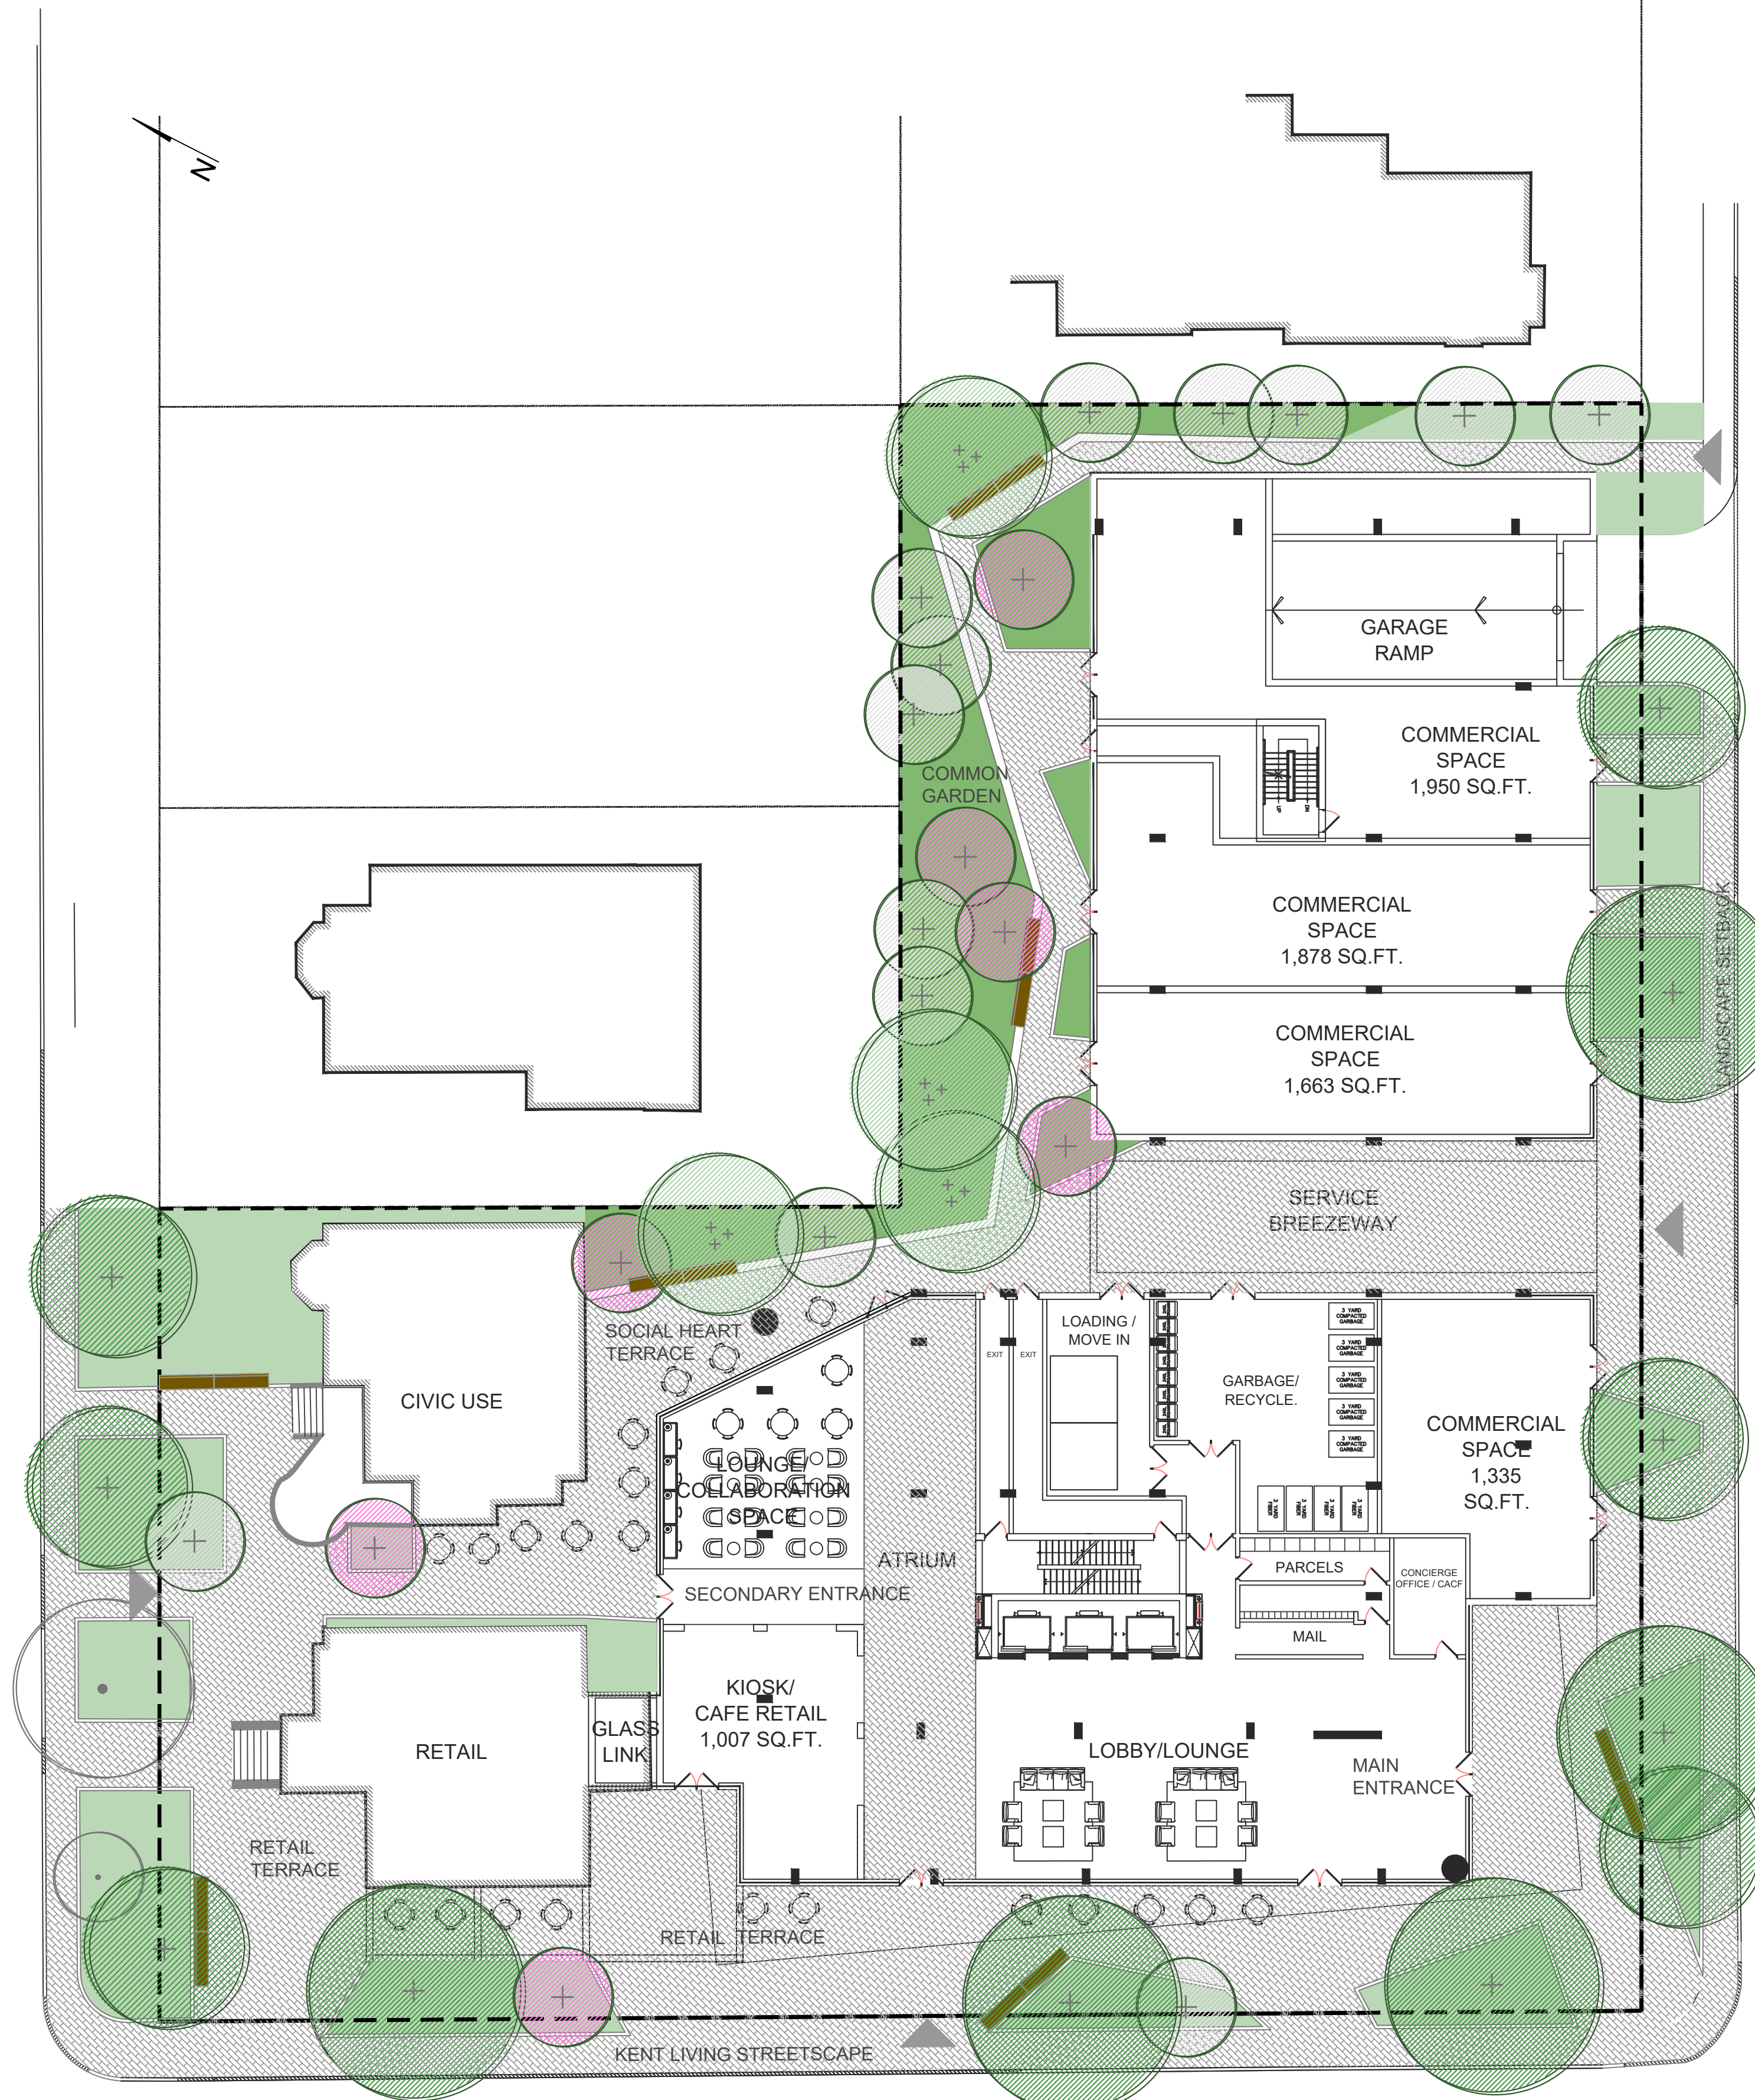

- PROPERTY LINE
- MAIN PEDESTRIAN ACCESSIBILITY
- EXISTING TREES
- PROPOSED TREE COVER
- PROPOSED INTERLOCK PAVERS (LIGHT GRAYS)
- PROPOSED WOOD DECK
- PROPOSED CURB
- PROPOSED SMALL RETAINING WALL
- PROPOSED LOW SHRUBS AND PERENNIALS
- PROPOSED ROOFTOP PERENNIALS
- PROPOSED SHRUBS AND PERENNIALS
- WOOD BENCH

| NO. | DATE | DESCRIPTION |
|-----|------------|---------------------|
| 02 | 2021.08.25 | UDRP LANDSCAPE PLAN |
| 01 | 2021.08.06 | LANDSCAPE CONCEPT |

| | |
|-------|--------|
| SEAL: | NORTH: |
| | |



PROJECT:
359 KENT STREET
OTTAWA, ONTARIO

DRAWING TITLE:
LANDSCAPE PLAN - GROUND FLOOR

| | |
|--------------------------------|---------------------|
| DATE: 2021.08.25 | DRAWING NO.: |
| SCALE: As Shown | |
| DRAWN BY: DC | |
| LA PROJECT NO.: 21819-1 | L2 |

