



S:\108884_Productions\103_Productions\103_Design\103_Grading\103_Grading.dwg Layout Name: Grading Plot Style: --- Plot Scale: 1:250000 Printed At: 10/9/2025 1:03 PM User: J. L. ...

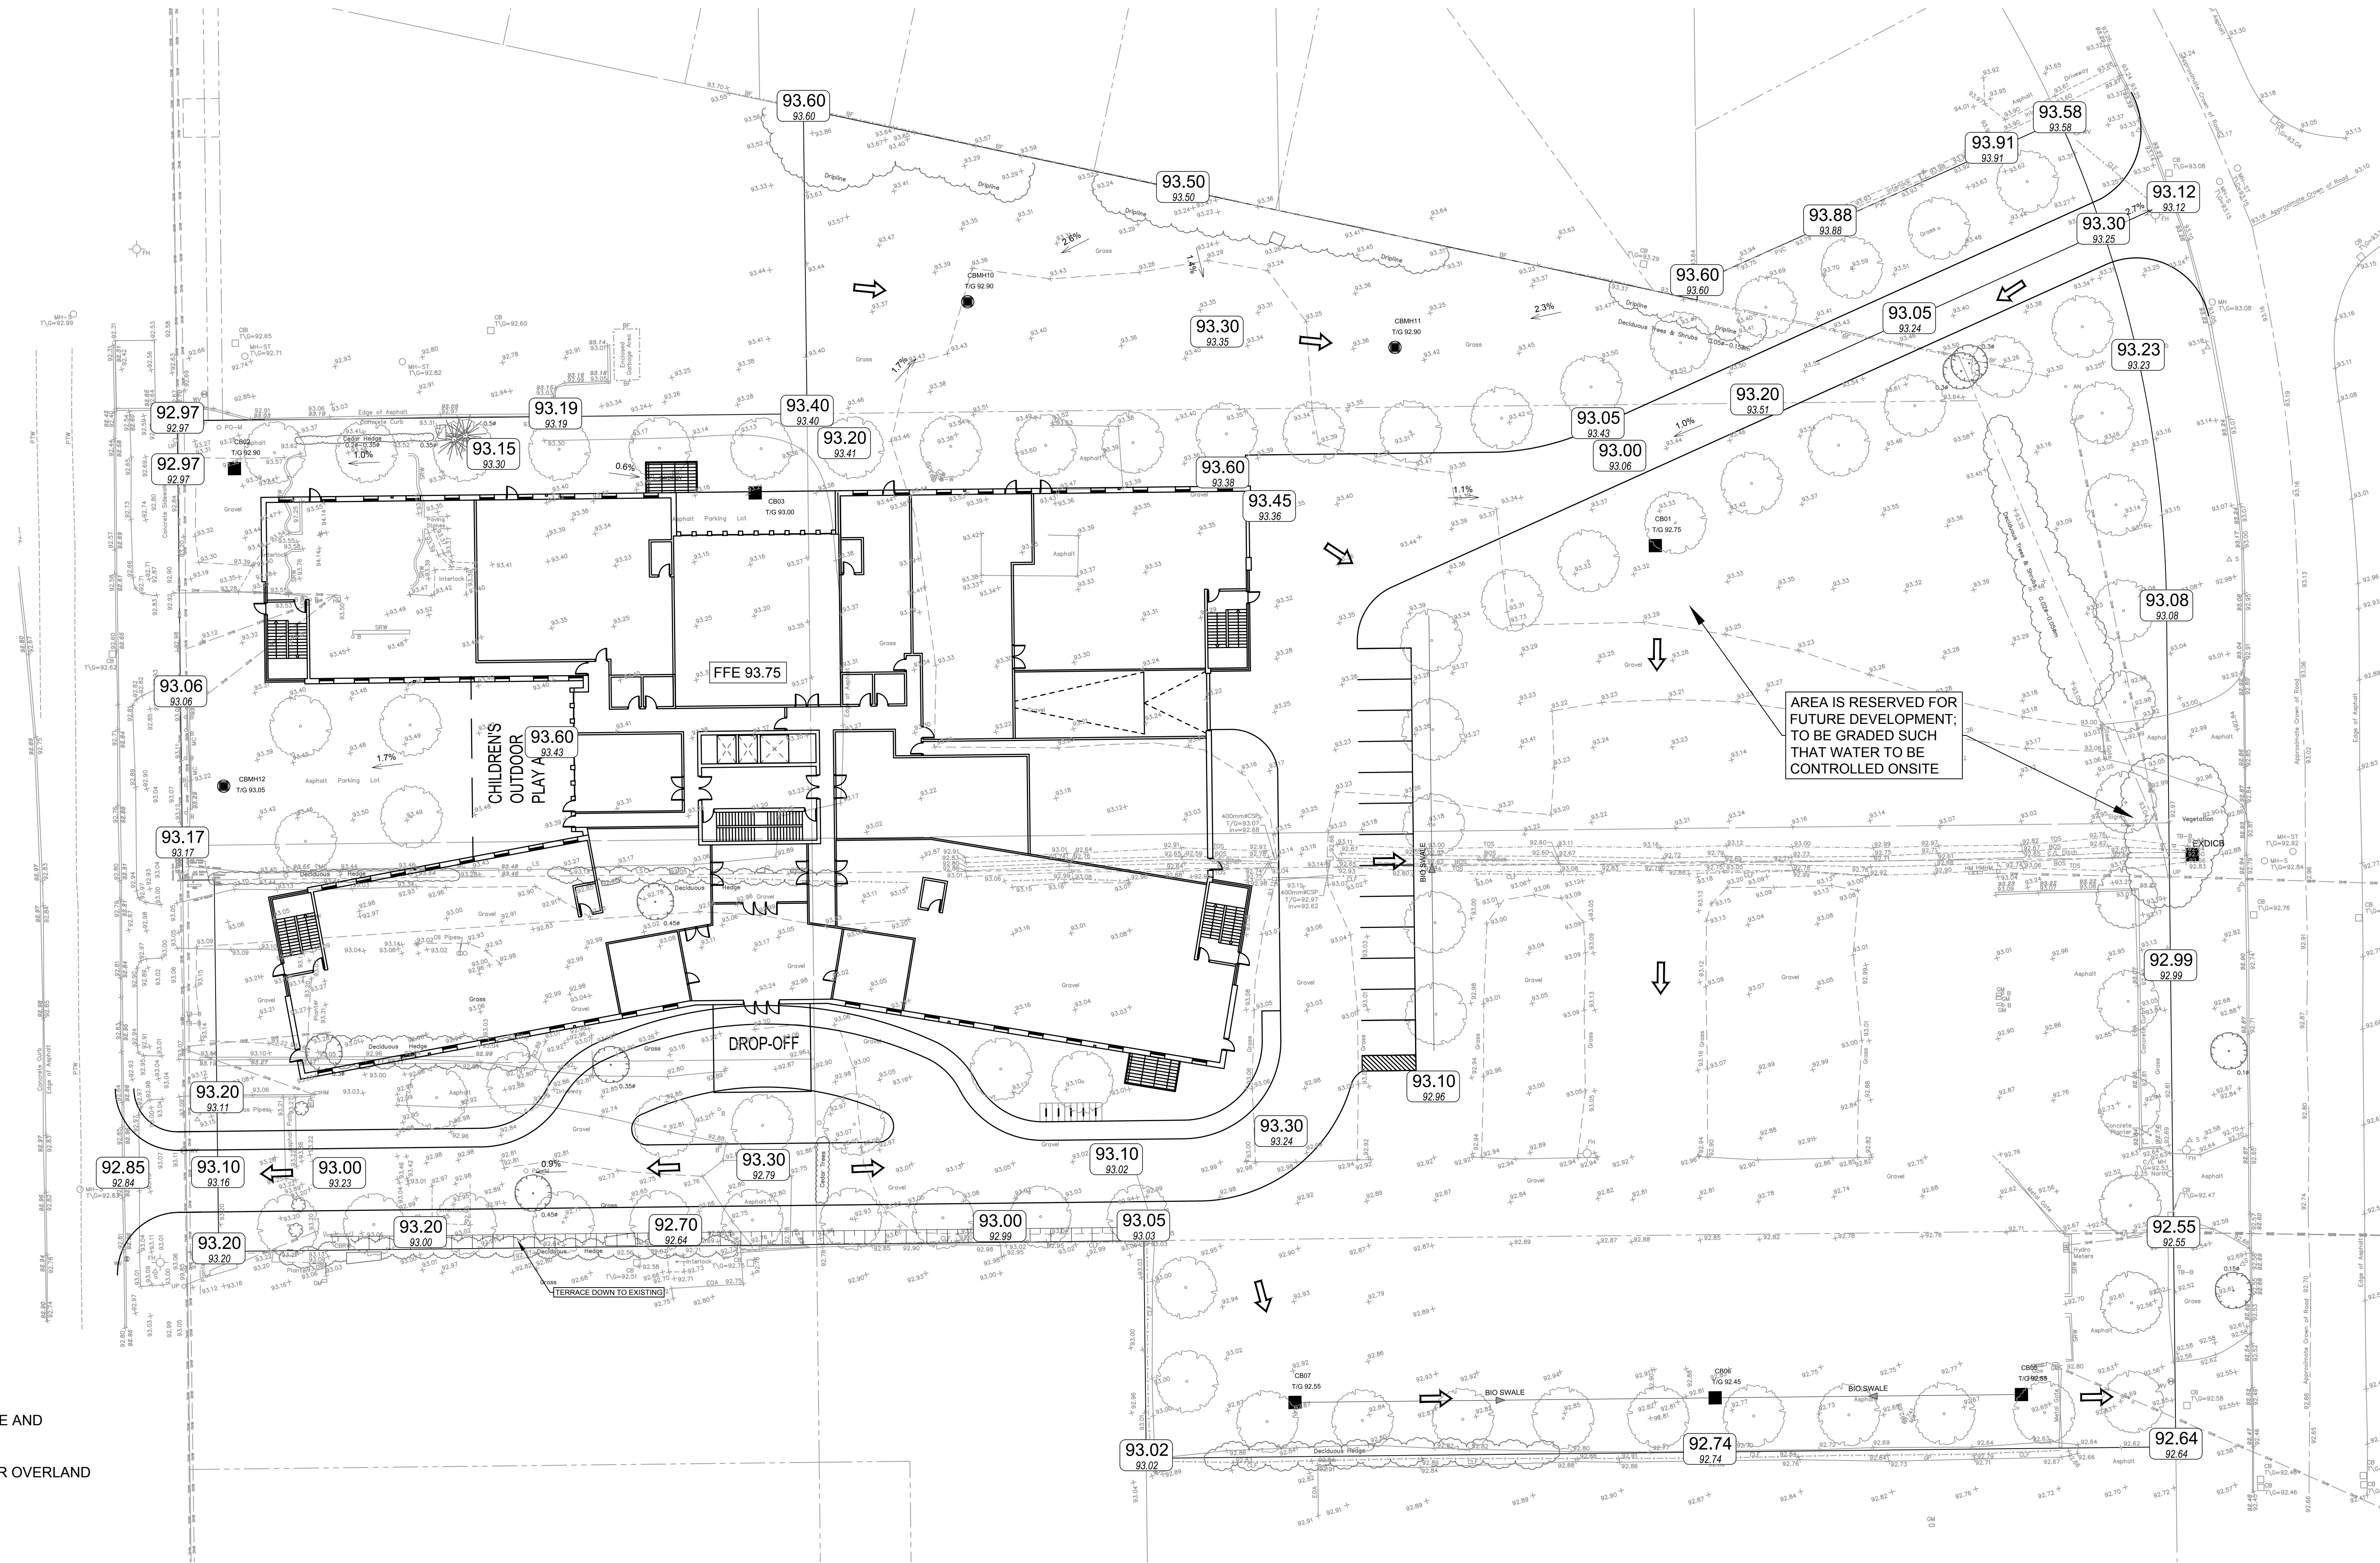

LEGEND:

93.40 PROPOSED GRADE AND EXISTING GRADE
 92.90

↖ PROPOSED MAJOR OVERLAND FLOW ROUTE

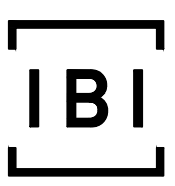

Scale
1:300

Project Title
1470 HUNT CLUB ROAD

Drawing Title
CONCEPTUAL MACRO GRADING

Sheet No.
FIGURE 6.1