




LEVEL P1/P2/P3
 Gross Area: 17,767 SF / Level
 PARKING SPACES/LEVEL: 21 SPACES

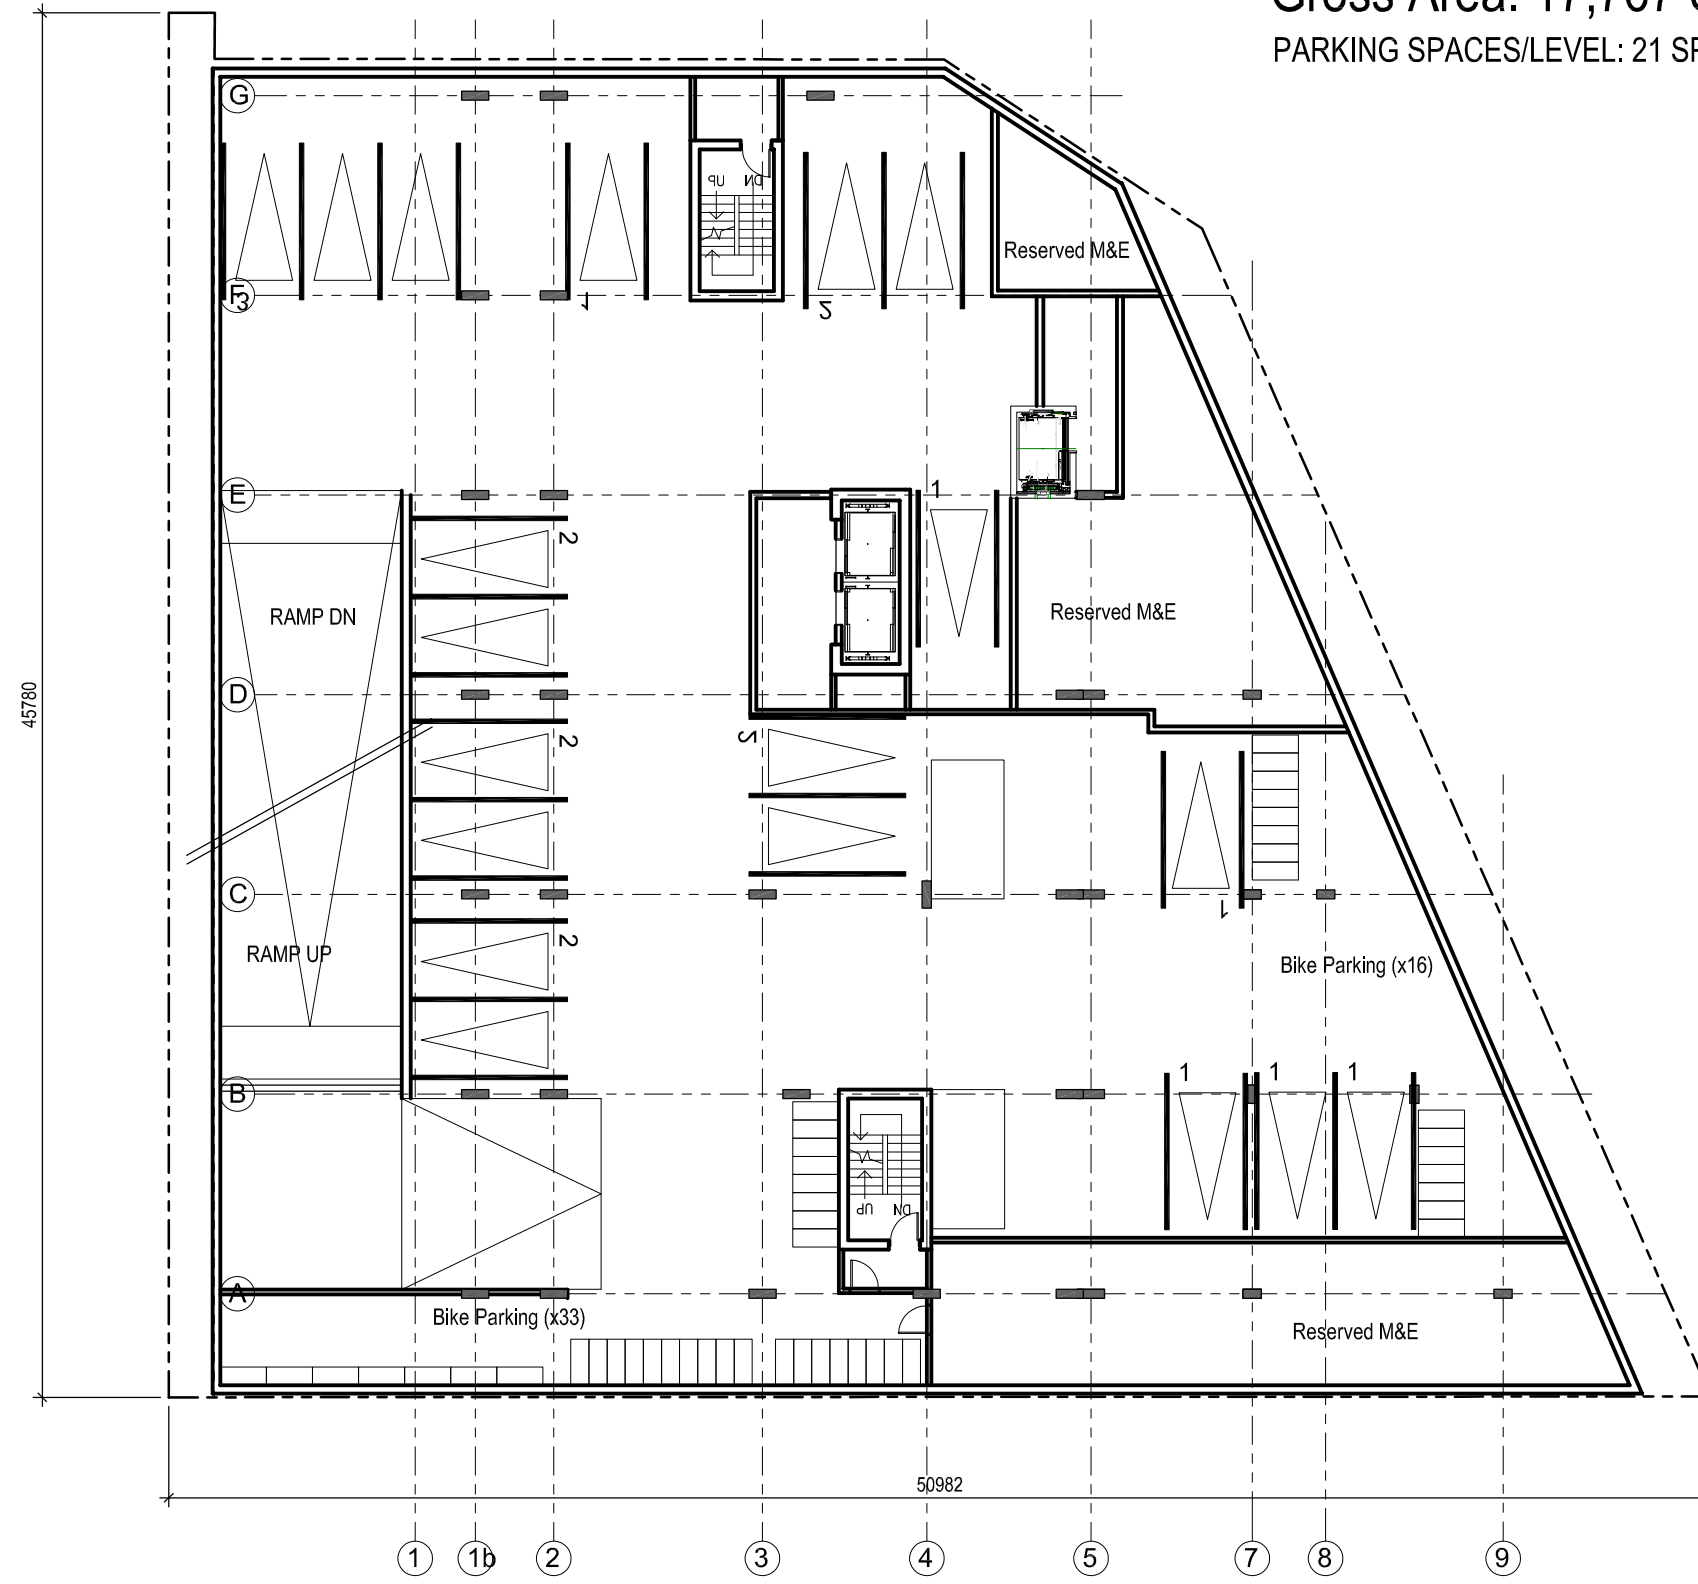


LEVEL 1
 Gross Area: 11,330 SF
 Commercial Retail Area: 3,791 SF

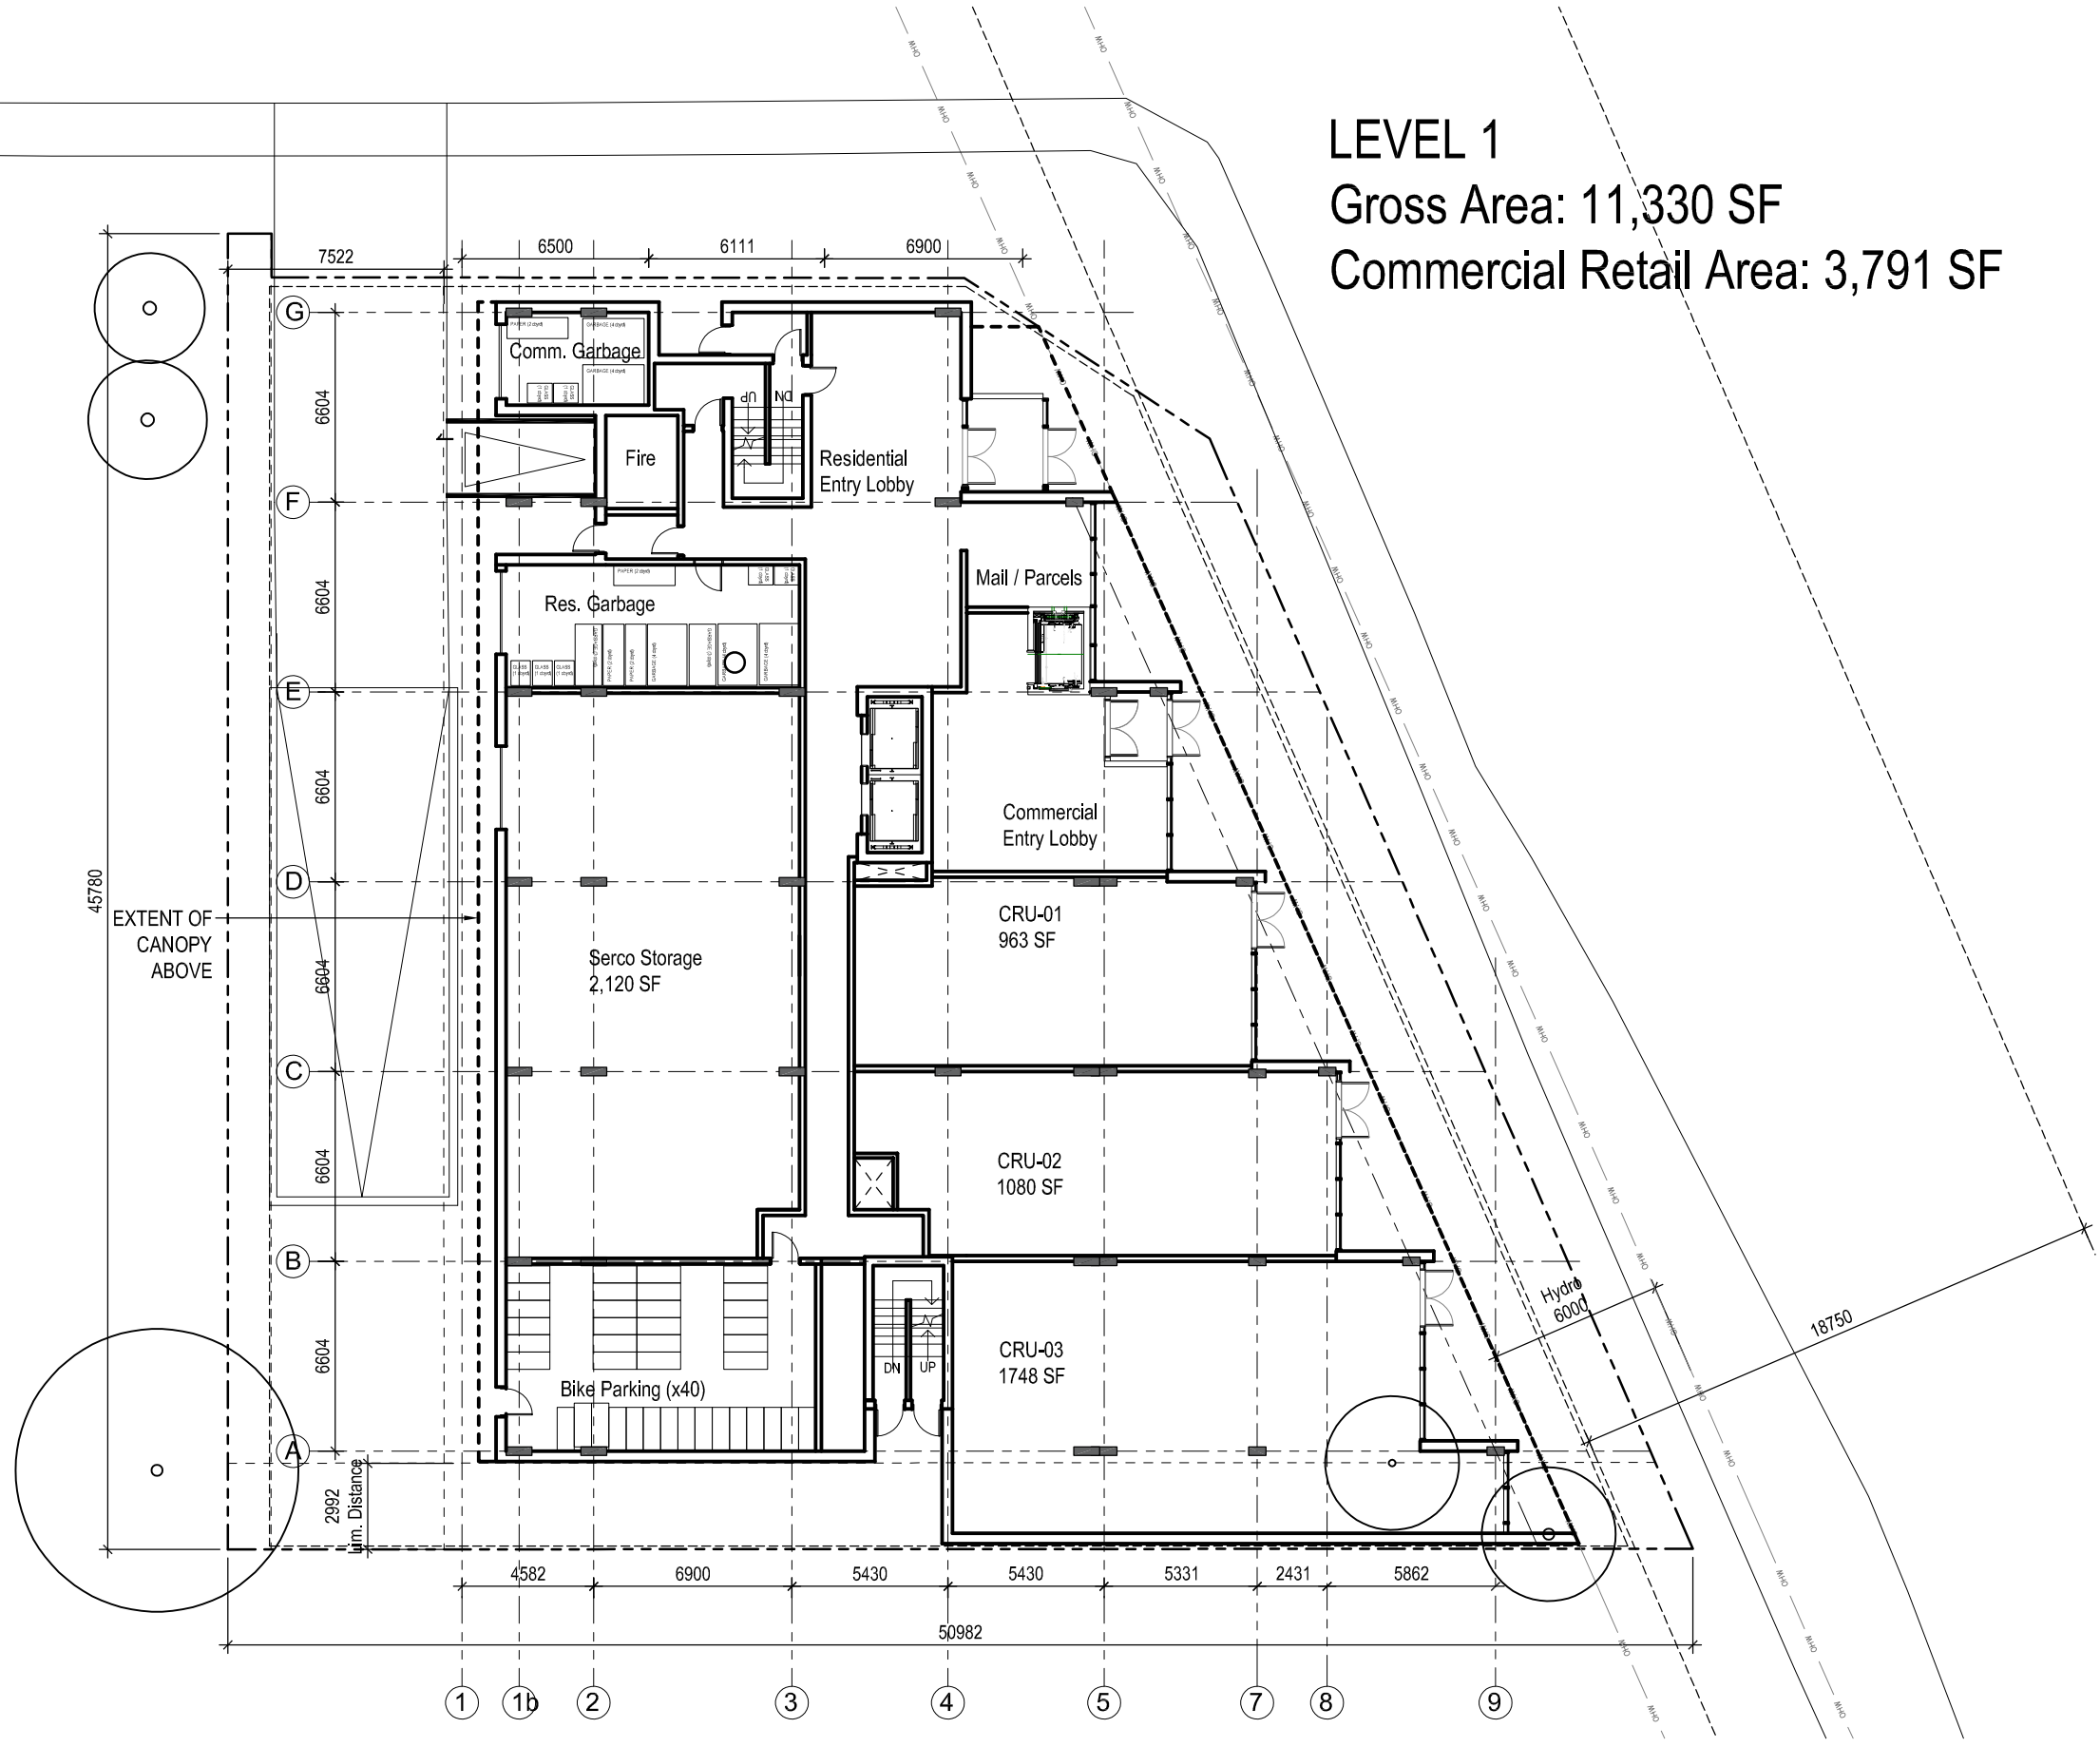


LEVEL 2
 Gross Area: 12,552 SF
 6 units / floor
 Office Area: 5,365 SF

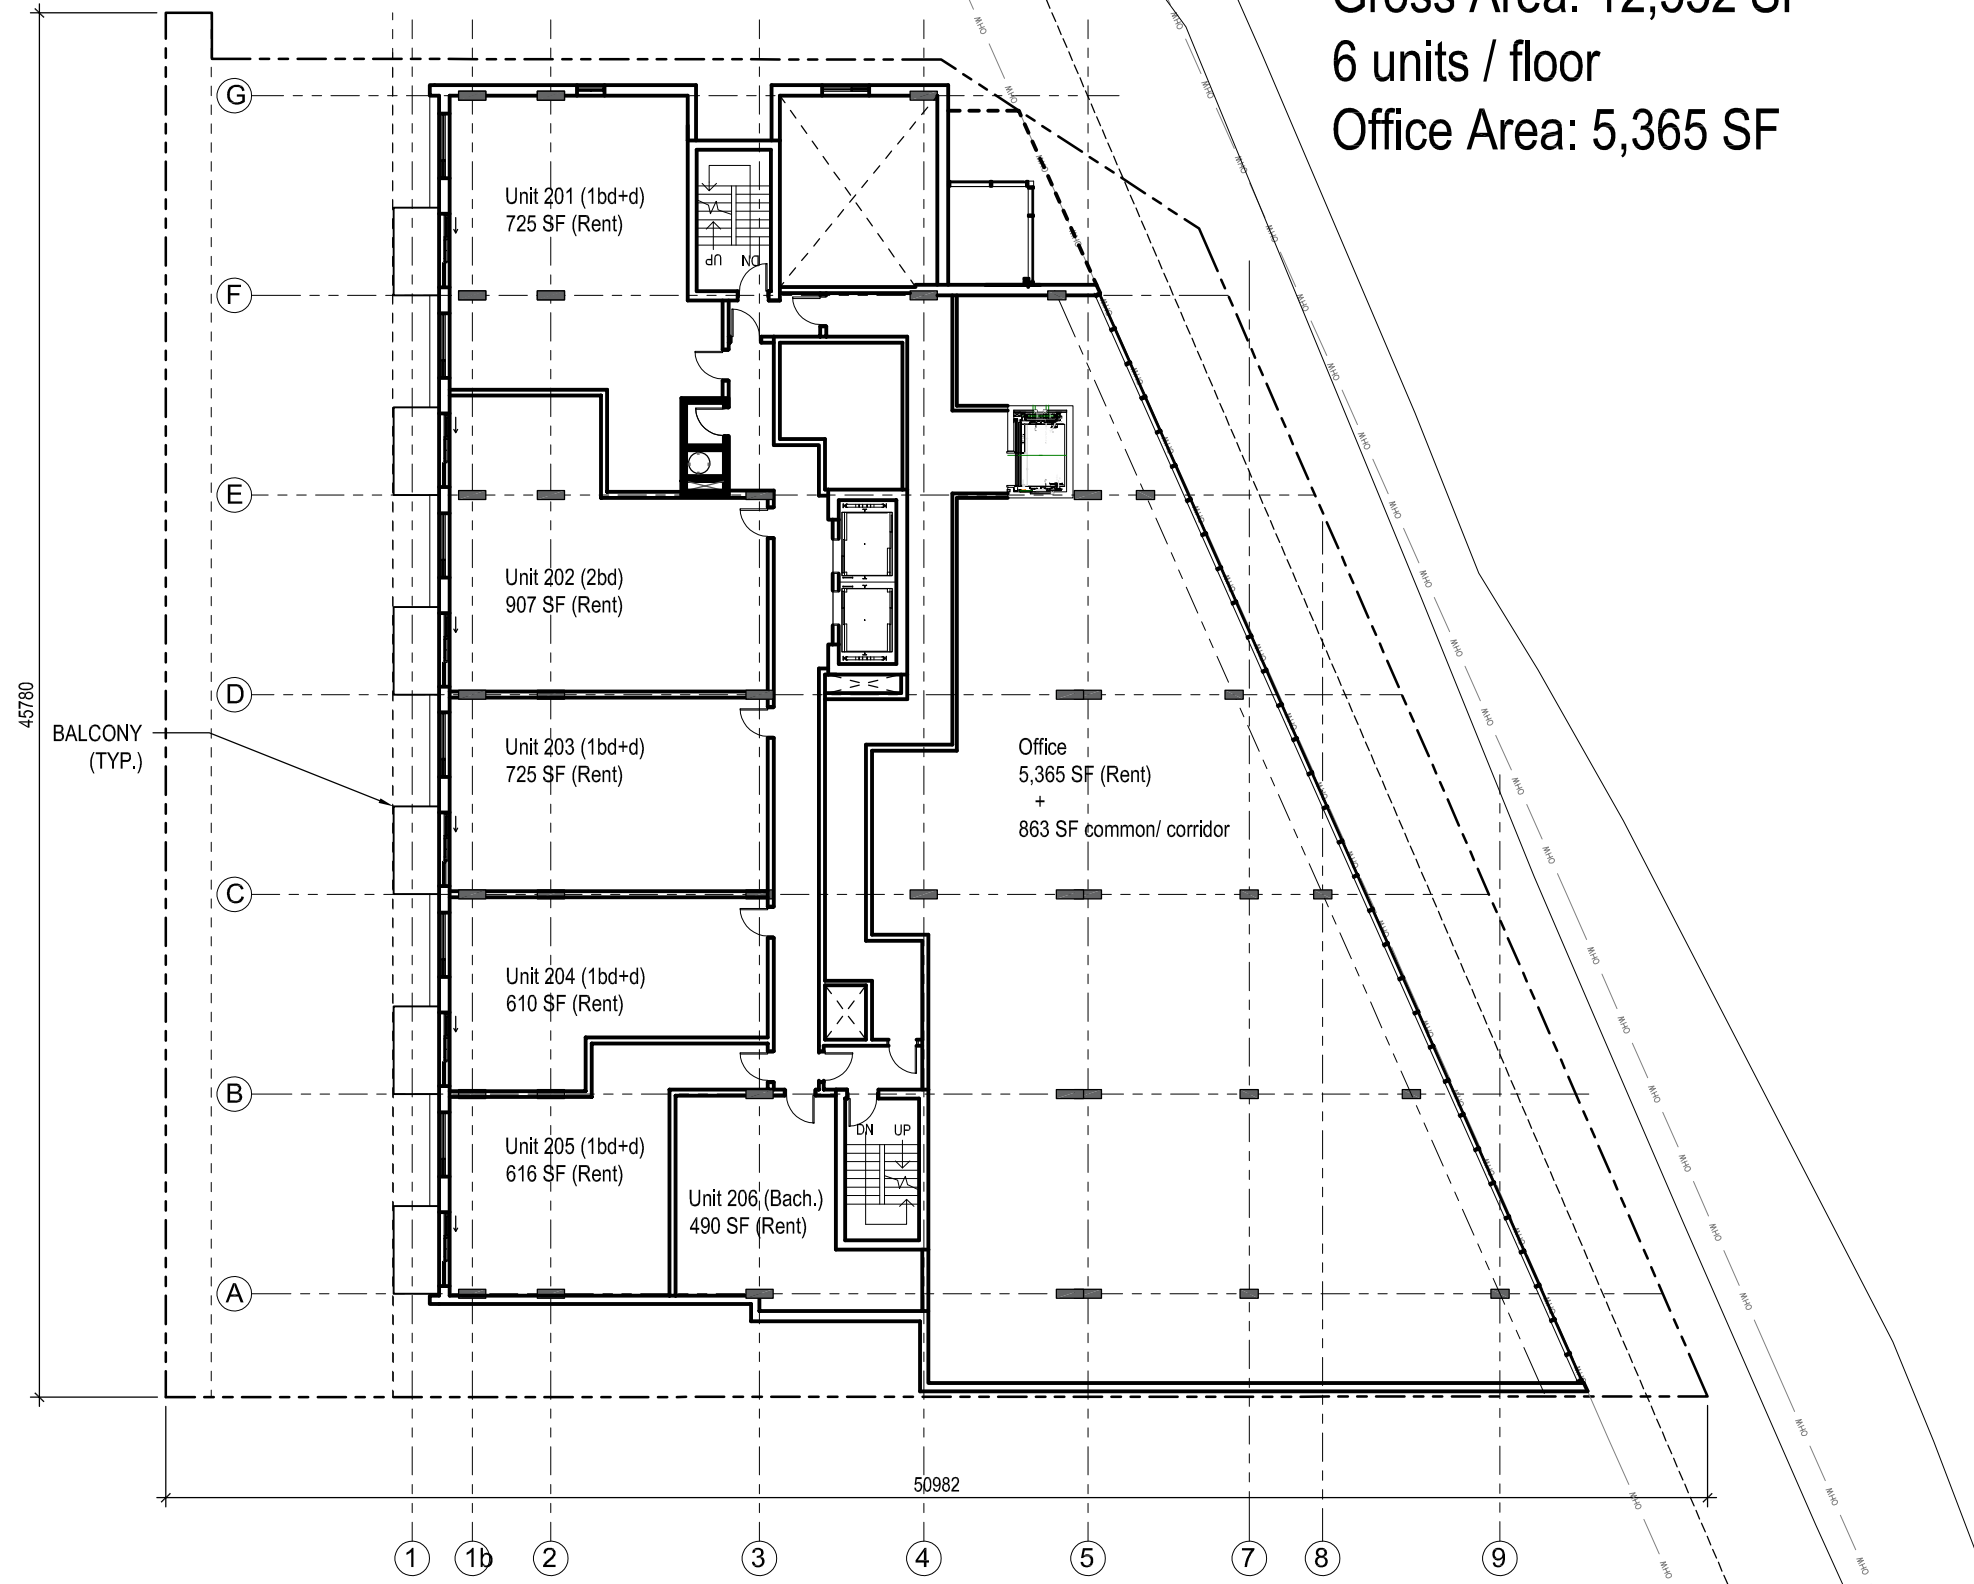


LEVEL 3-6
Gross Area: 9,682 SF / Floor
12 units / floor (48 units)

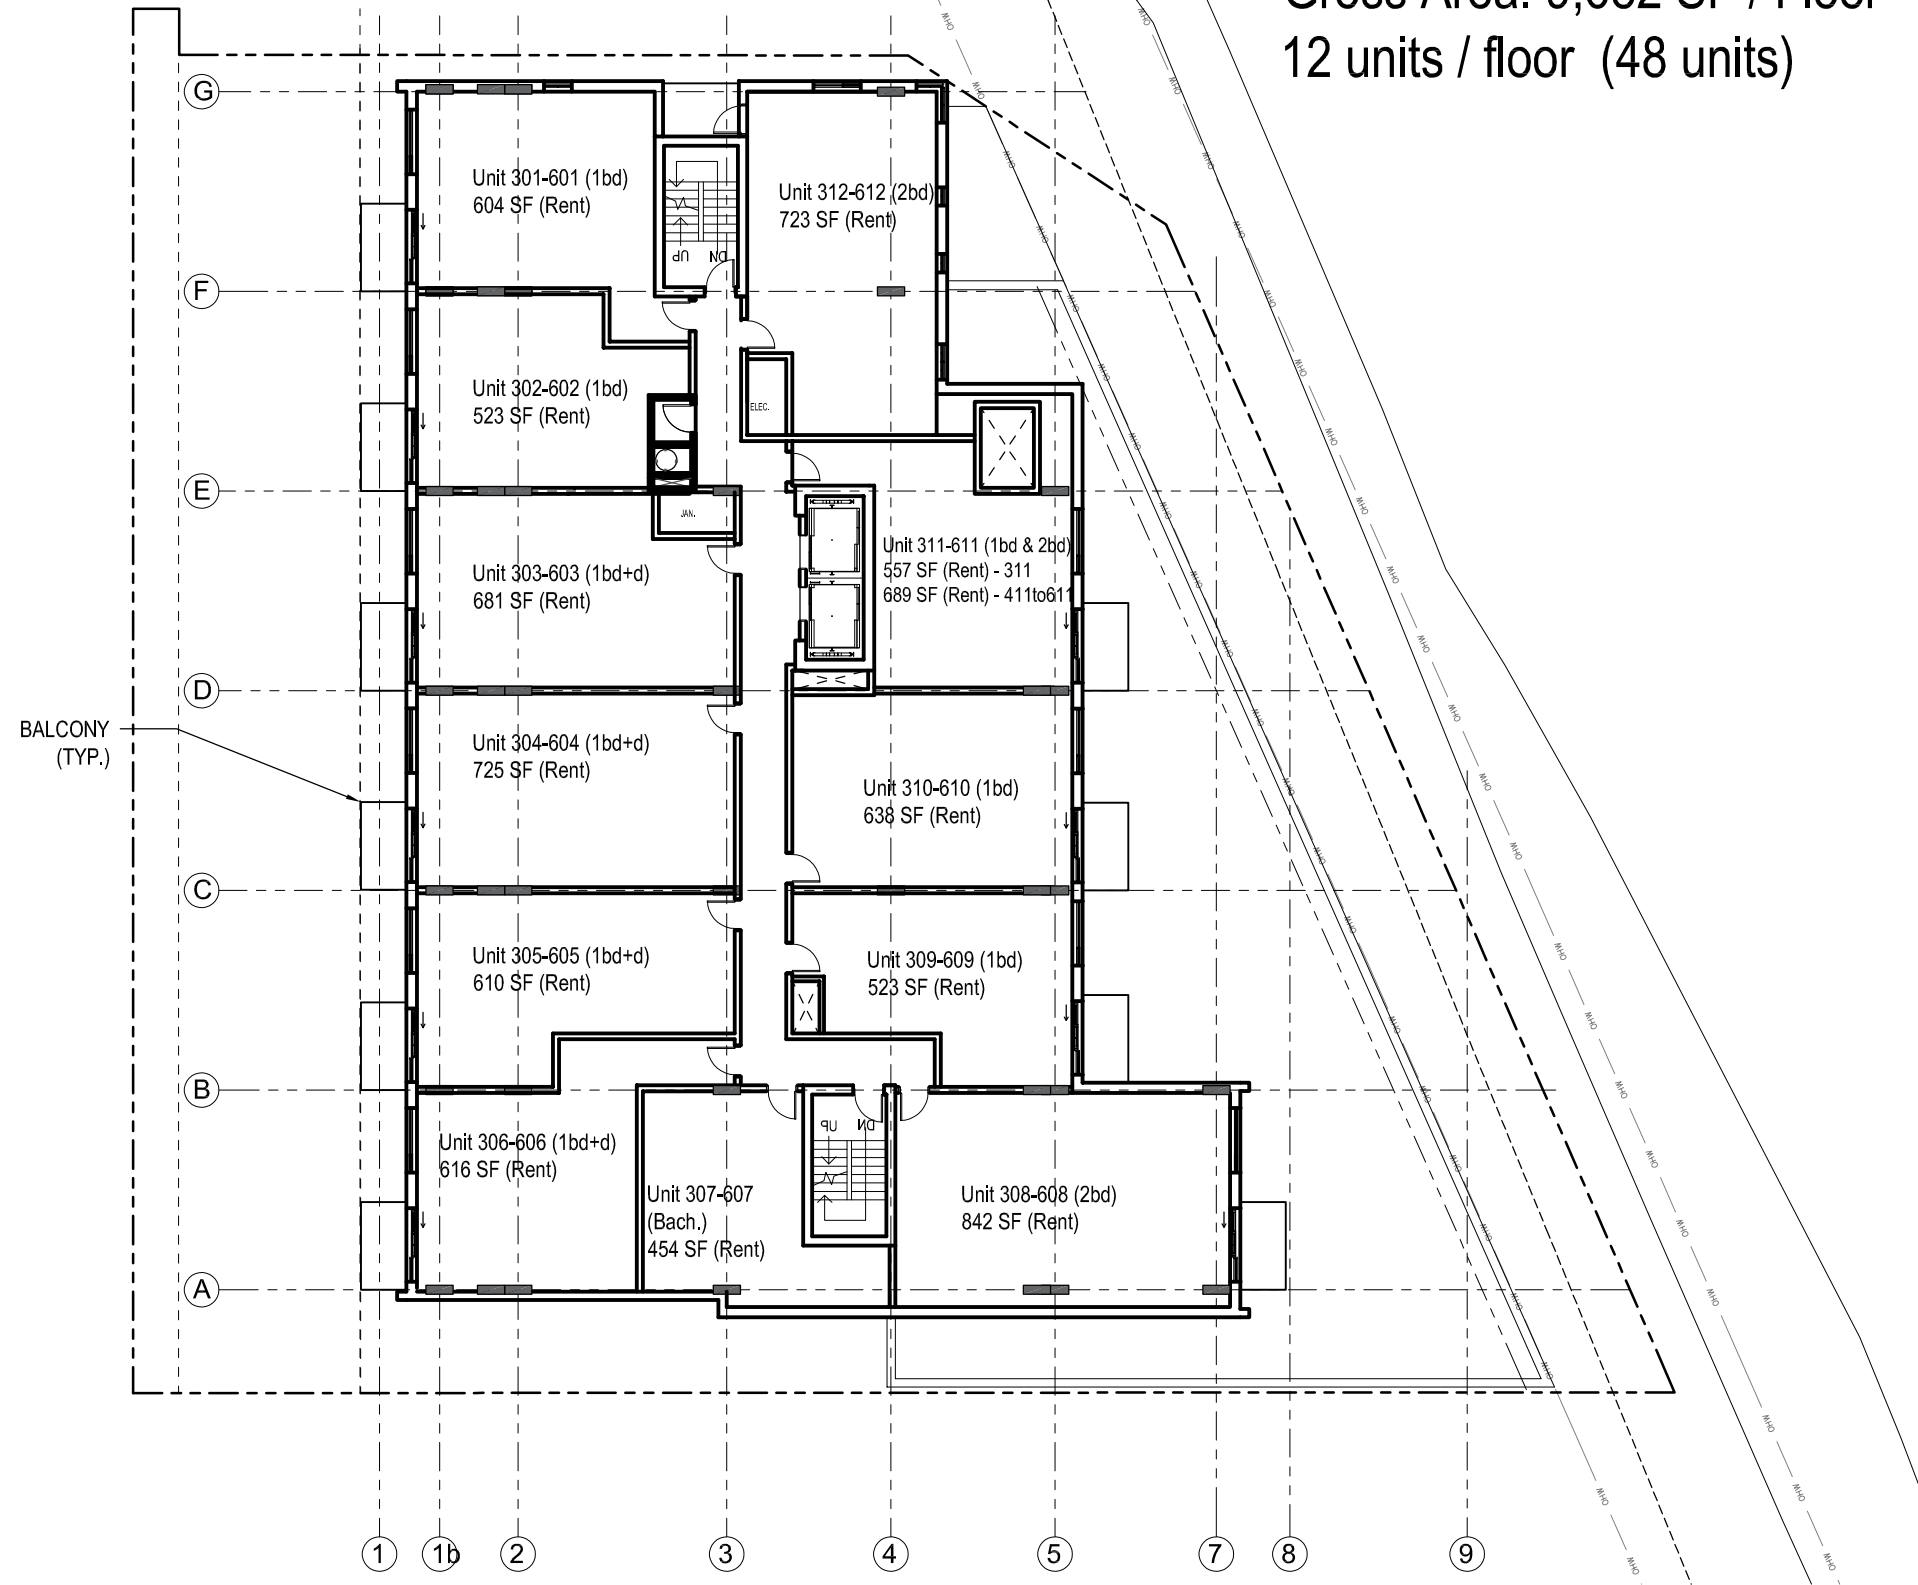


LEVEL 7-9
Gross Floor Area: 8,927 SF / Floor
12 units / floor (36)

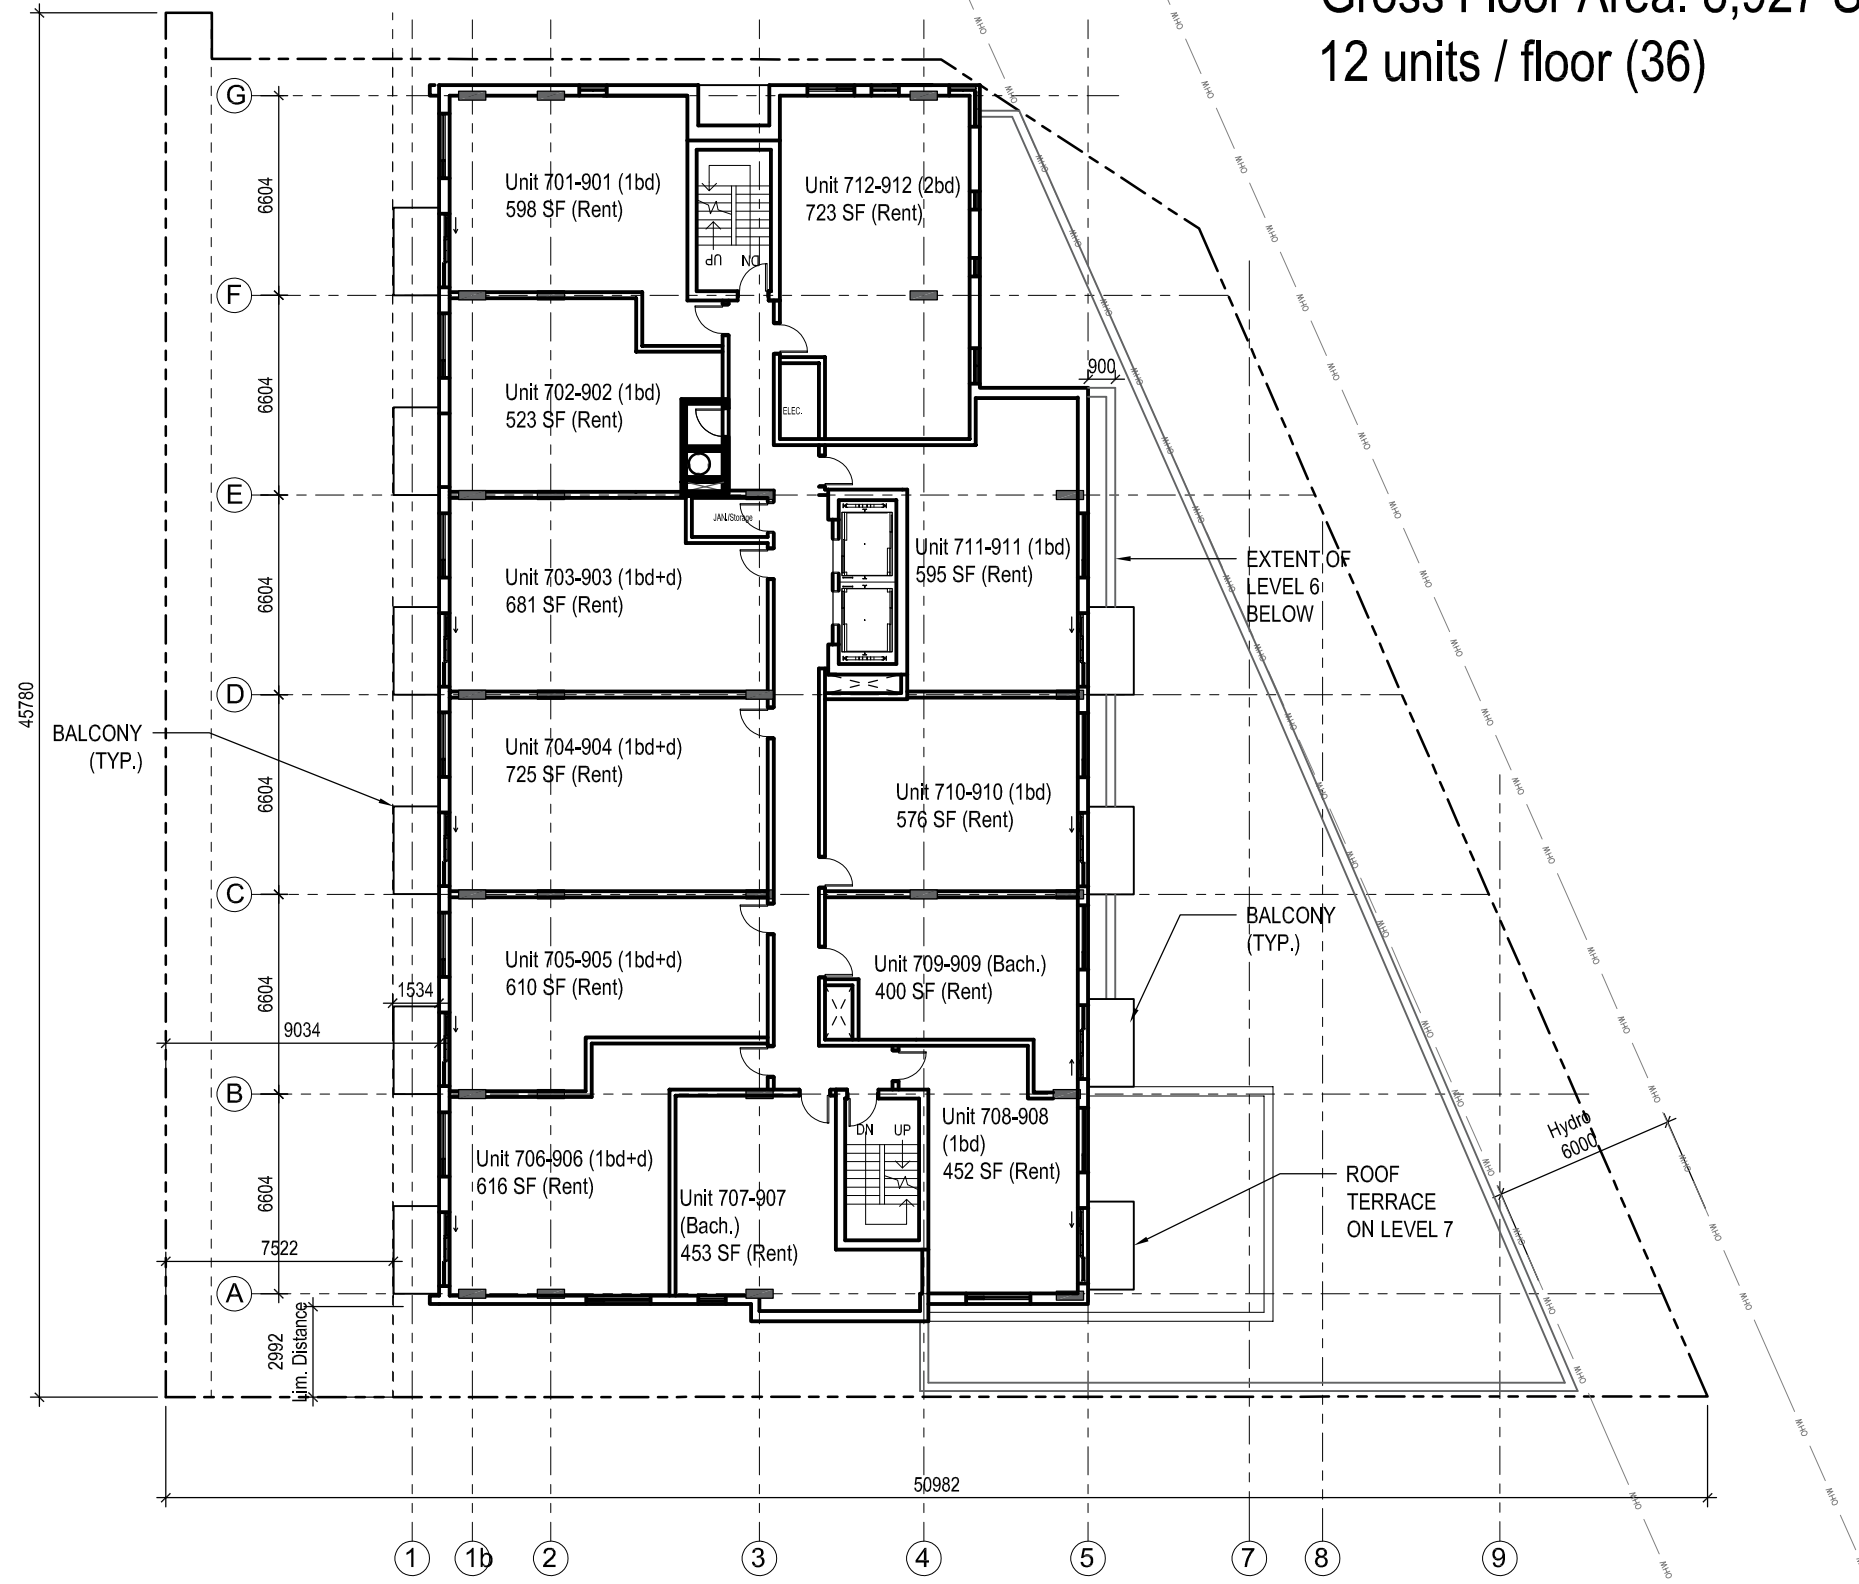

LEVEL 10-16
Gross Floor Area: 7,700 SF / Floor
10 units / floor (70)

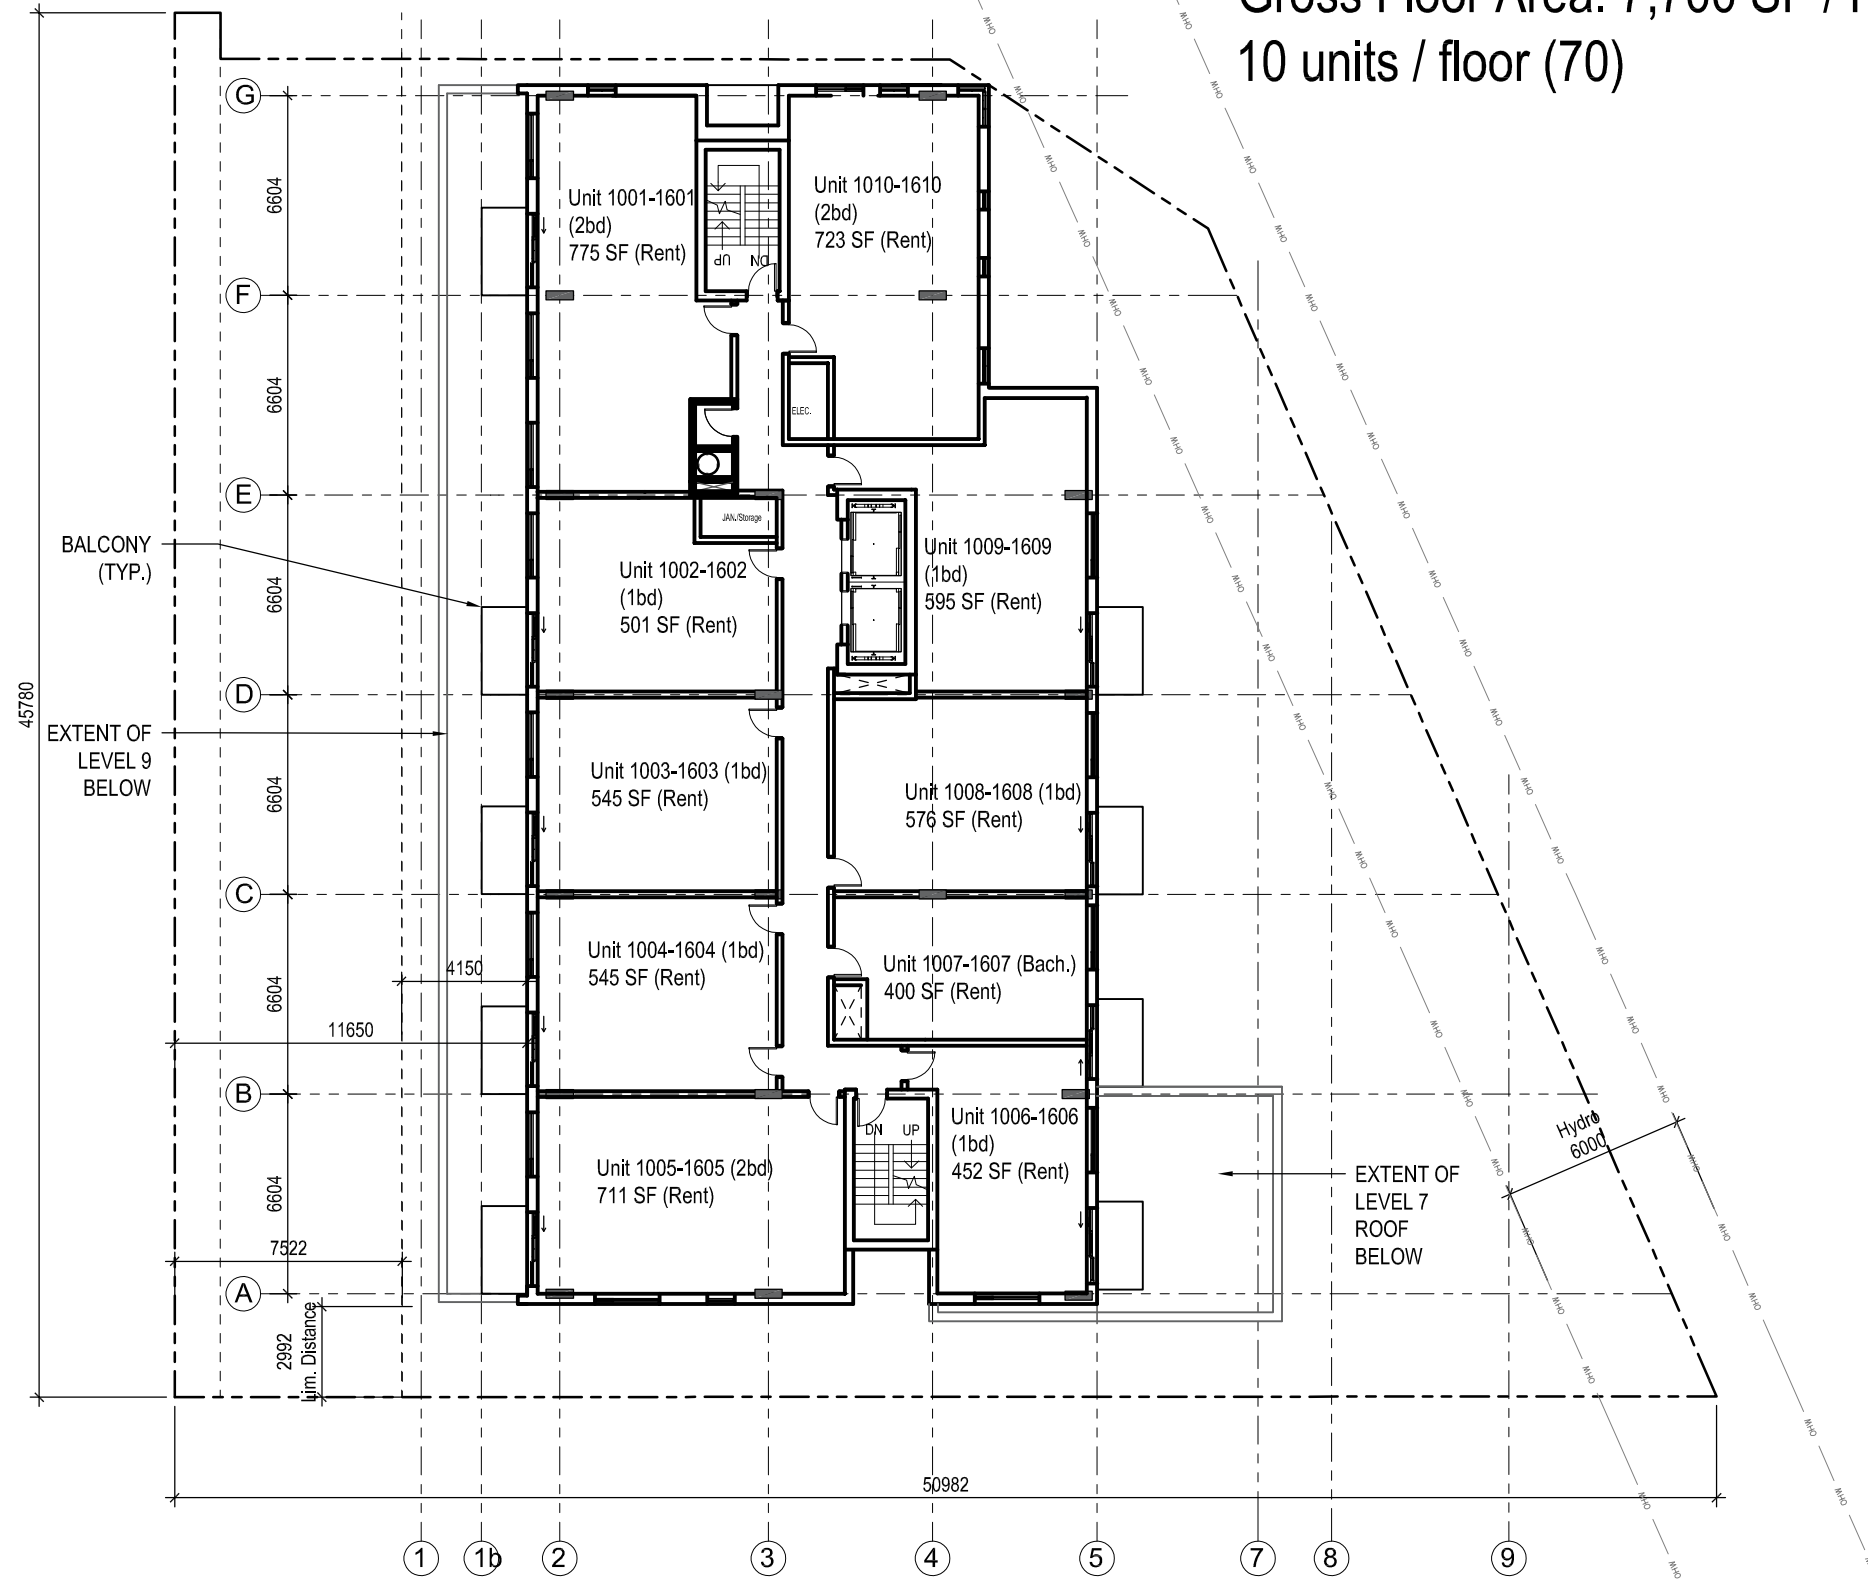

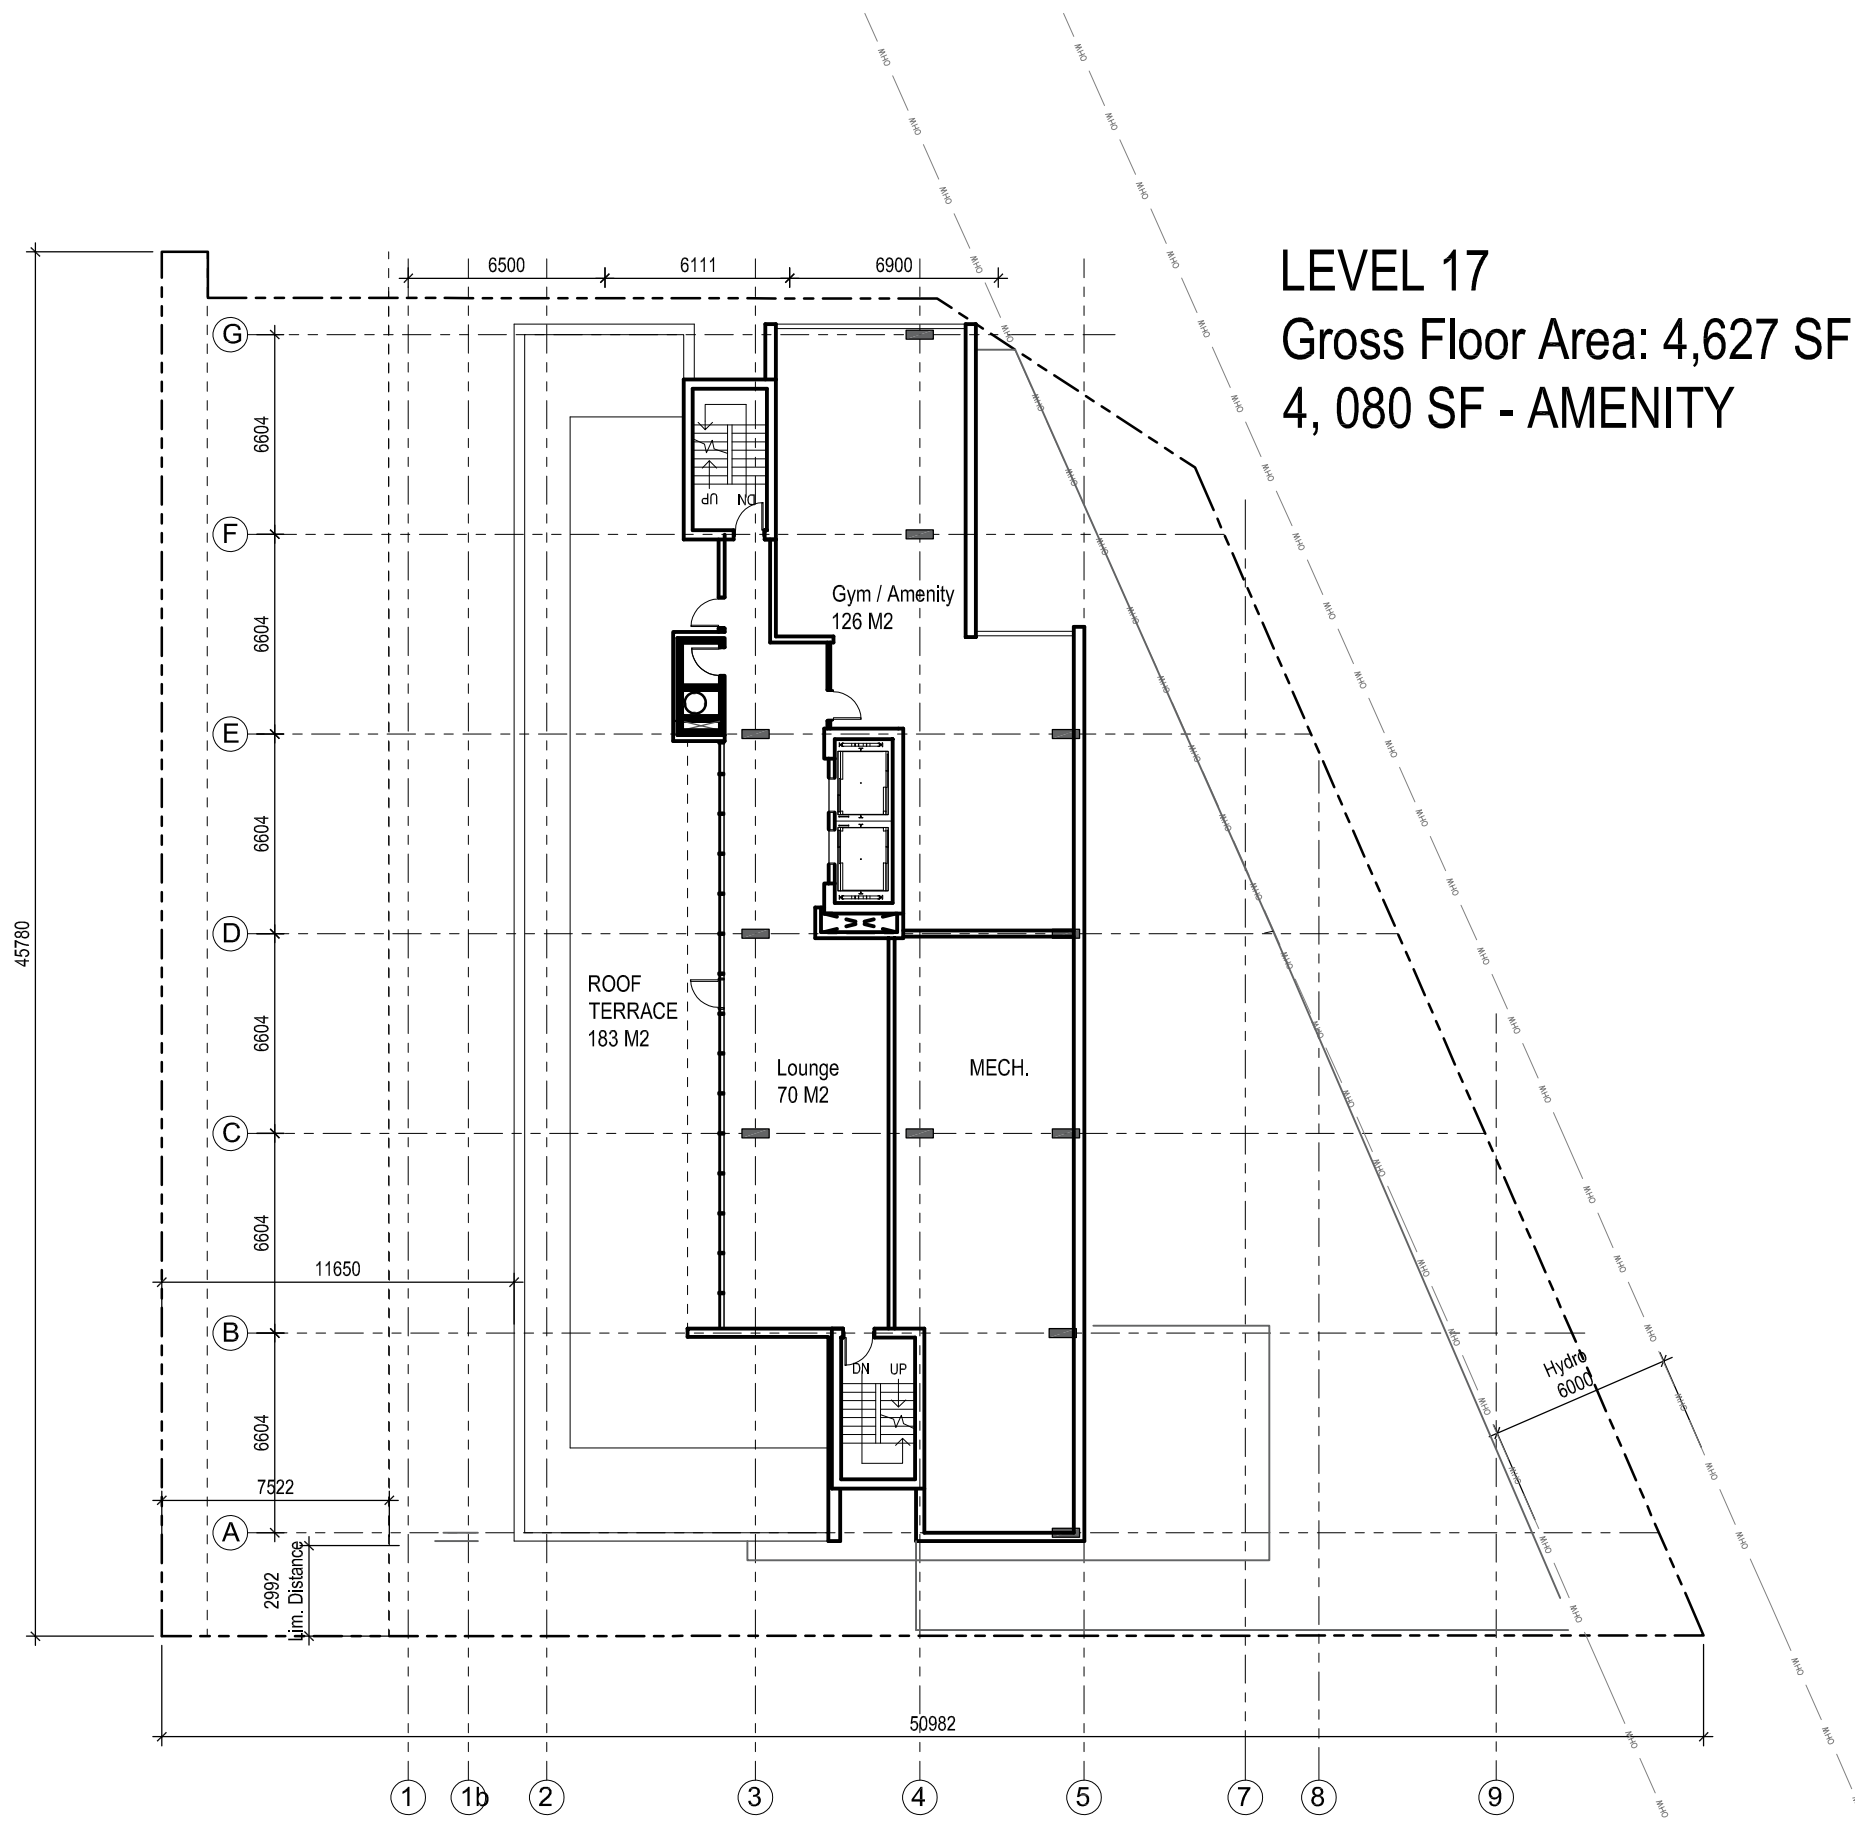

LEVEL 17
Gross Floor Area: 4,627 SF
4,080 SF - AMENITY