


1 TOWER A - WEST SECTION
 A401 SCALE: 1 : 300

CLIENT
FENGATE ASSET MANAGEMENT

COPYRIGHT:
 Any reproduction or distribution for any purpose other than authorized by IBI Group is prohibited. IBI Group shall have precedence over scaled dimensions. Contractors shall verify and be responsible for all dimensions and conditions on the job and IBI Group shall be informed of any variations from the dimensions and conditions shown on the drawing. Shop drawings shall be submitted to IBI Group for general conformance before proceeding with fabrication.

IBI Group Architects (Canada) Inc.
 is a member of the IBI Group of companies.

ISSUES			
NO.	ISSUANCE	STATUS	DATE
01	ISSUED FOR REZONING		2022-02-01

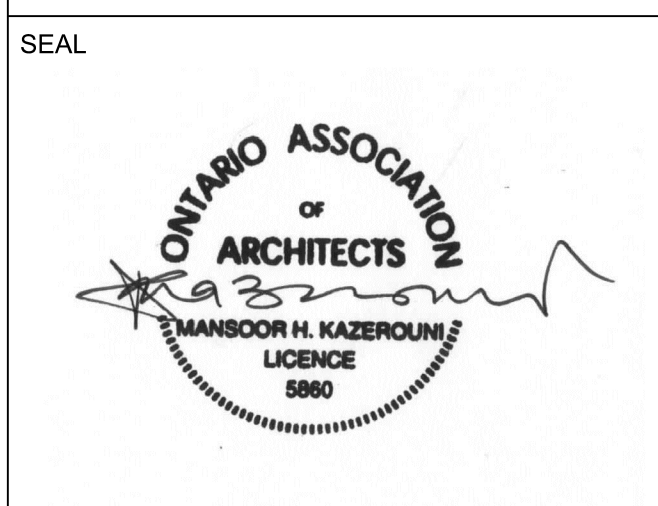

PRIME CONSULTANT
IBI GROUP
 55 St. Clair Avenue West,
 Toronto, ON M4V 2Y7, Canada
 Tel: 416-596-1930 Fax: 416-596-0644
 ibigroup.com

PROJECT
1047 RICHMOND ROAD
 OTTAWA, ON K2B 6R1

PROJECT NO: 135763

DRAWN BY: CHECKED BY:



PROJECT MGR: APPROVED BY:

SHEET TITLE
TOWER A - WEST SECTION
 1:300

SHEET NUMBER
A401

ISSUE

SCALE CHECK 1/20mm

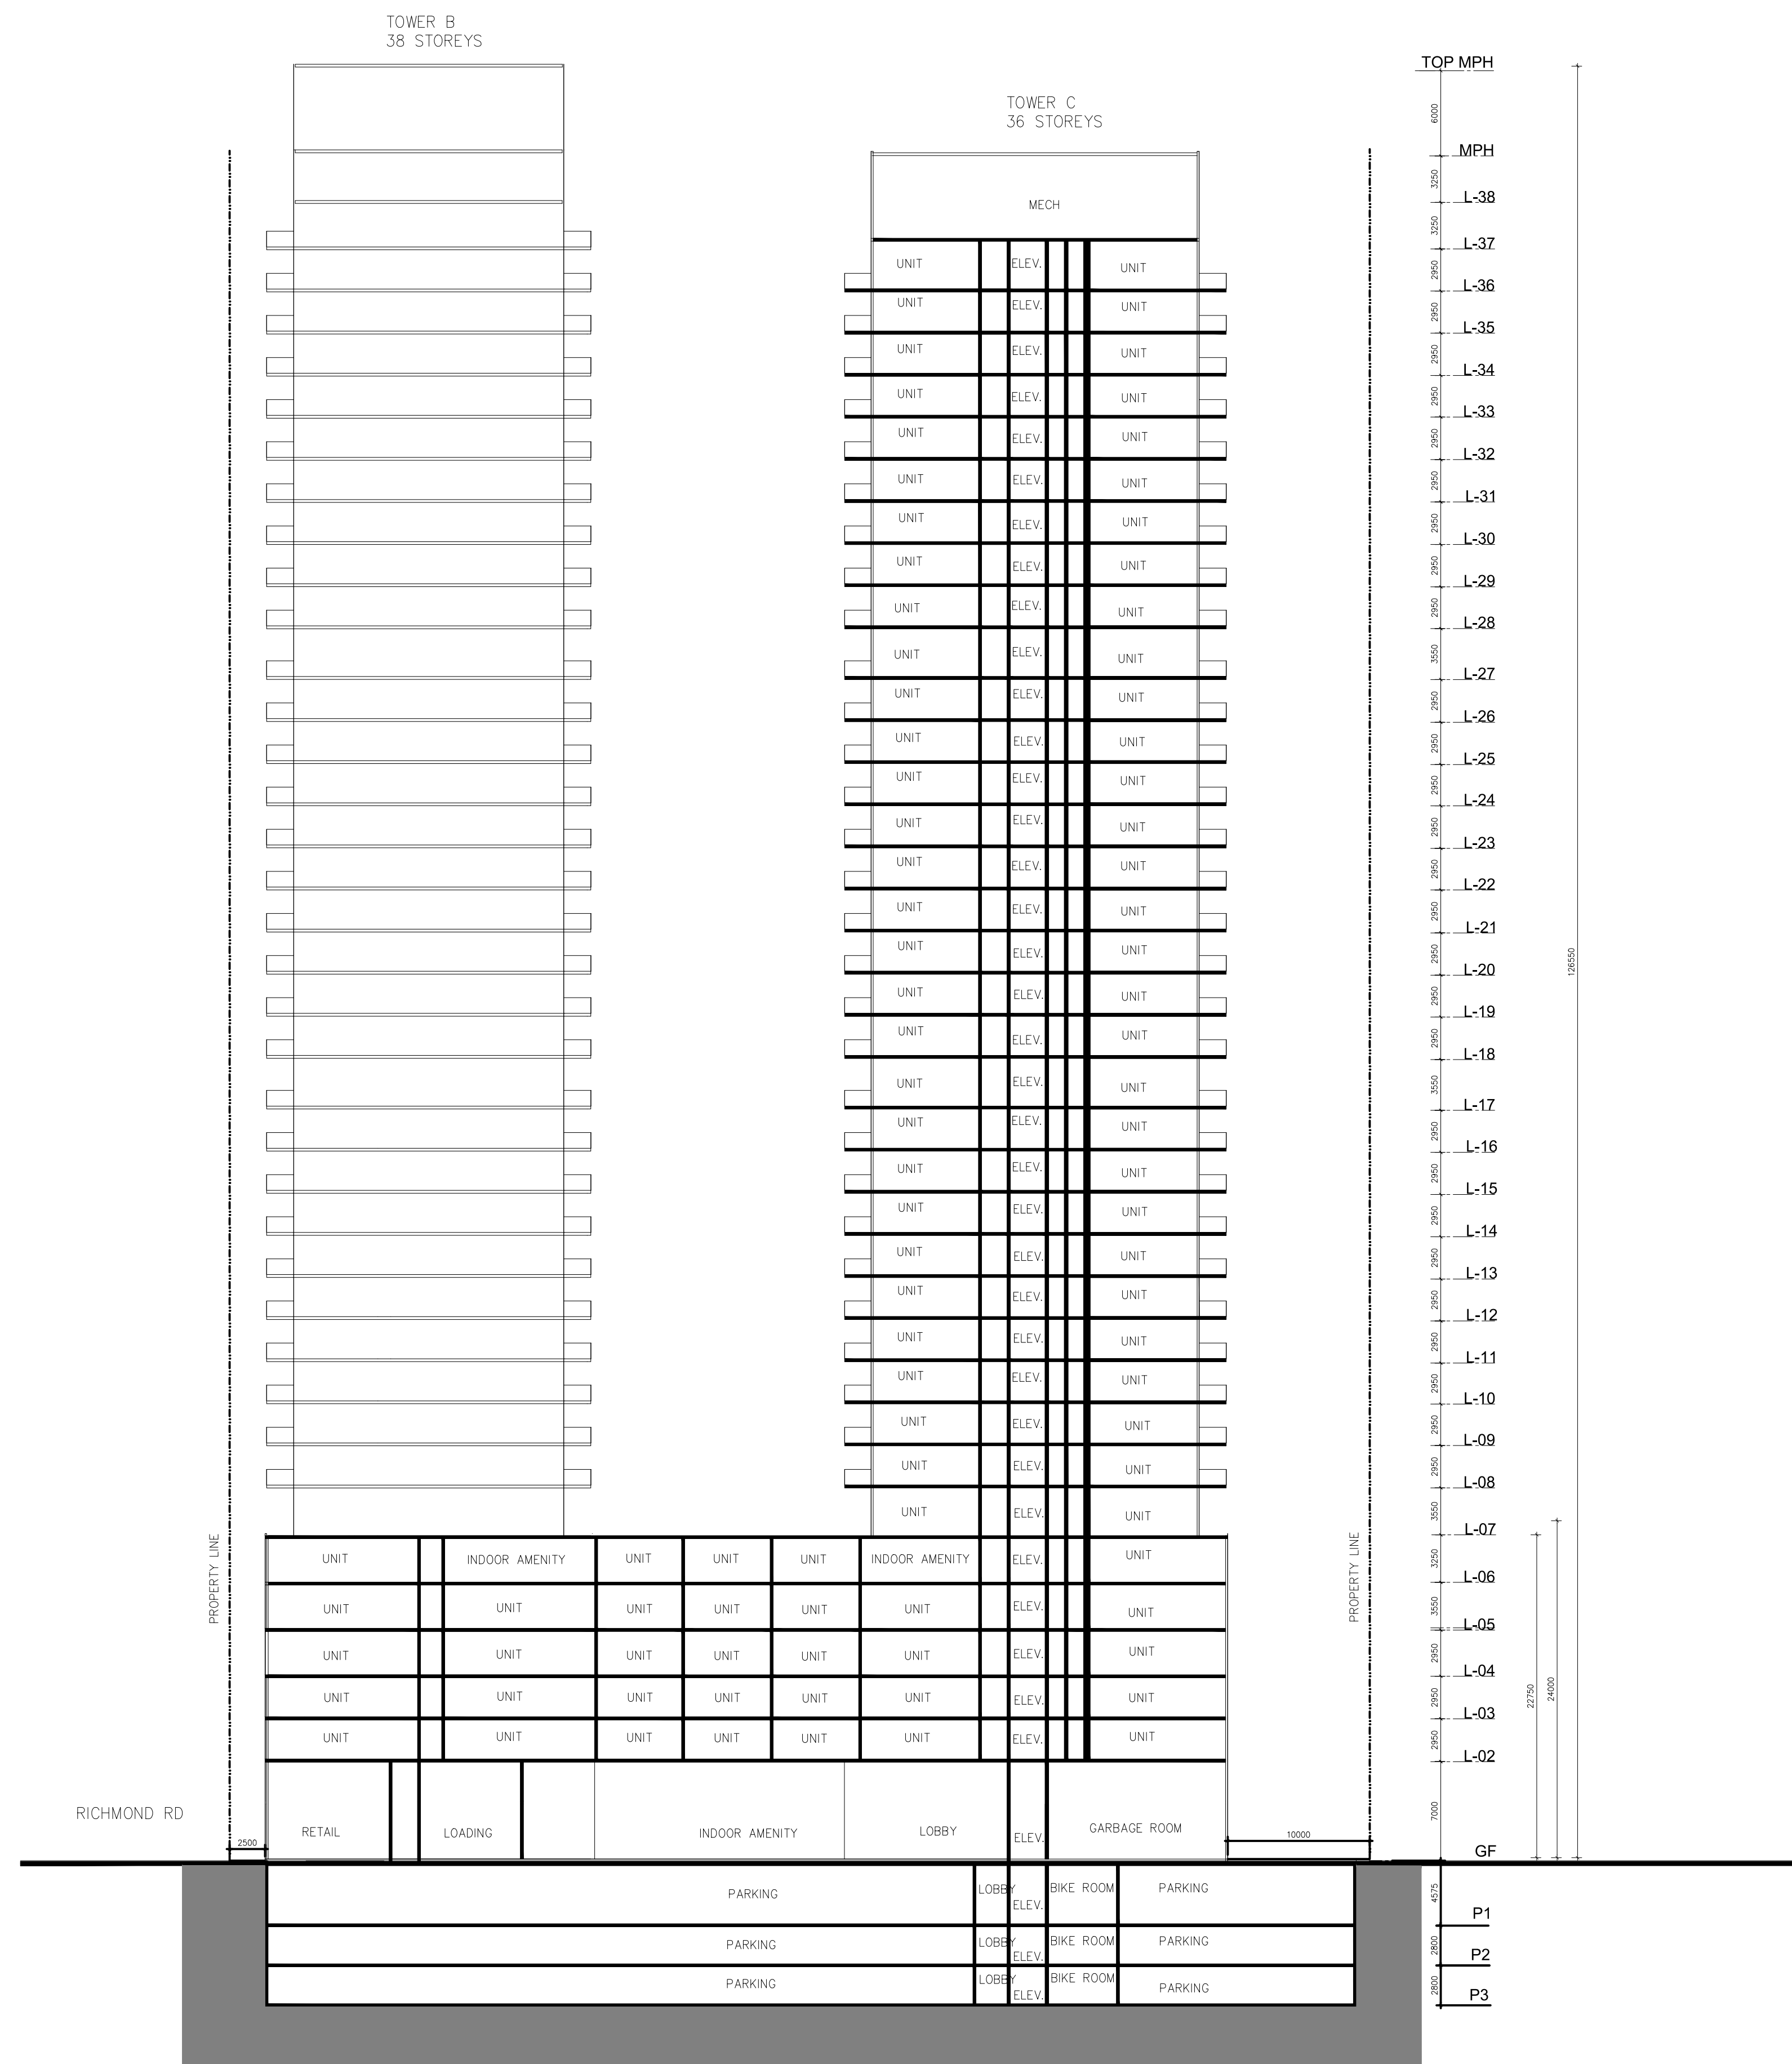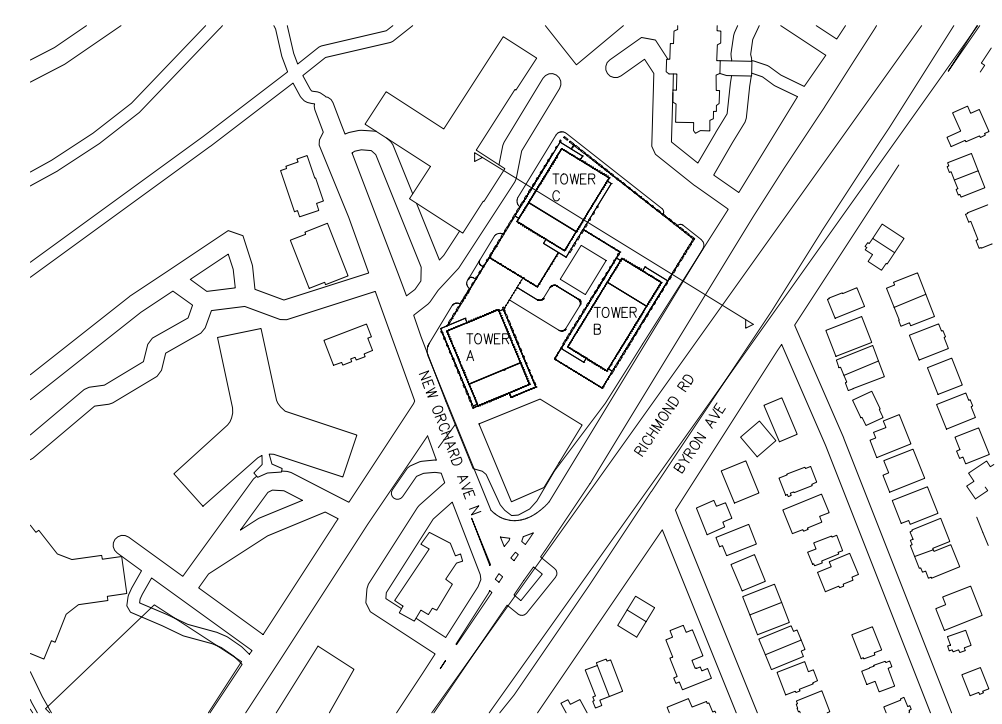


1 TOWER C - SOUTH SECTION
A402 SCALE: 1 : 300

CLIENT
FENGATE ASSET MANAGEMENT

D COPYRIGHT:
Any reproduction or distribution for any purpose other than authorized by IBI Group is prohibited. IBI Group shall have precedence over scaled dimensions. Contractors shall verify and be responsible for all dimensions and conditions on the job and IBI Group shall be informed of any variations from the dimensions and conditions shown on the drawing. Shop drawings shall be submitted to IBI Group for general conformance before proceeding with fabrication.

IBI Group Architects (Canada) Inc.
is a member of the IBI Group of companies.

ISSUES			
NO.	ISSUANCE	STATUS	DATE
01	ISSUED FOR REZONING		2022-02-01

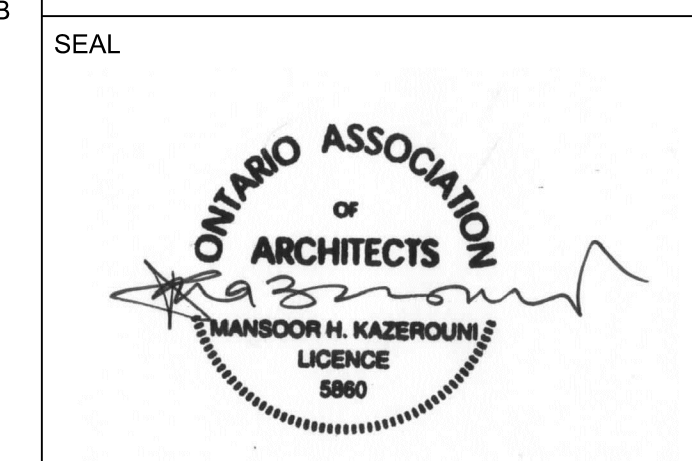

PRIME CONSULTANT
IBI GROUP
 55 St. Clair Avenue West,
 Toronto, ON M4V 2Y7, Canada
 Tel: 416-598-1930 fax: 416-598-0644
 ibigroup.com

PROJECT
 1047 RICHMOND ROAD
 OTTAWA, ON K2B 6R1

PROJECT NO: 135763

A DRAWN BY: CHECKED BY:
 PROJECT MGR: APPROVED BY:

SHEET TITLE
 TOWER C - SOUTH SECTION
 1:300

SHEET NUMBER
 A402

ISSUE

1/10mm
SCALE CHECK