



FLOOR INFO.	
FLOOR AREA	5114.8 sq. m.
CAR PARKING	129
BIKE PARKING	71

P1 FLOOR PLAN

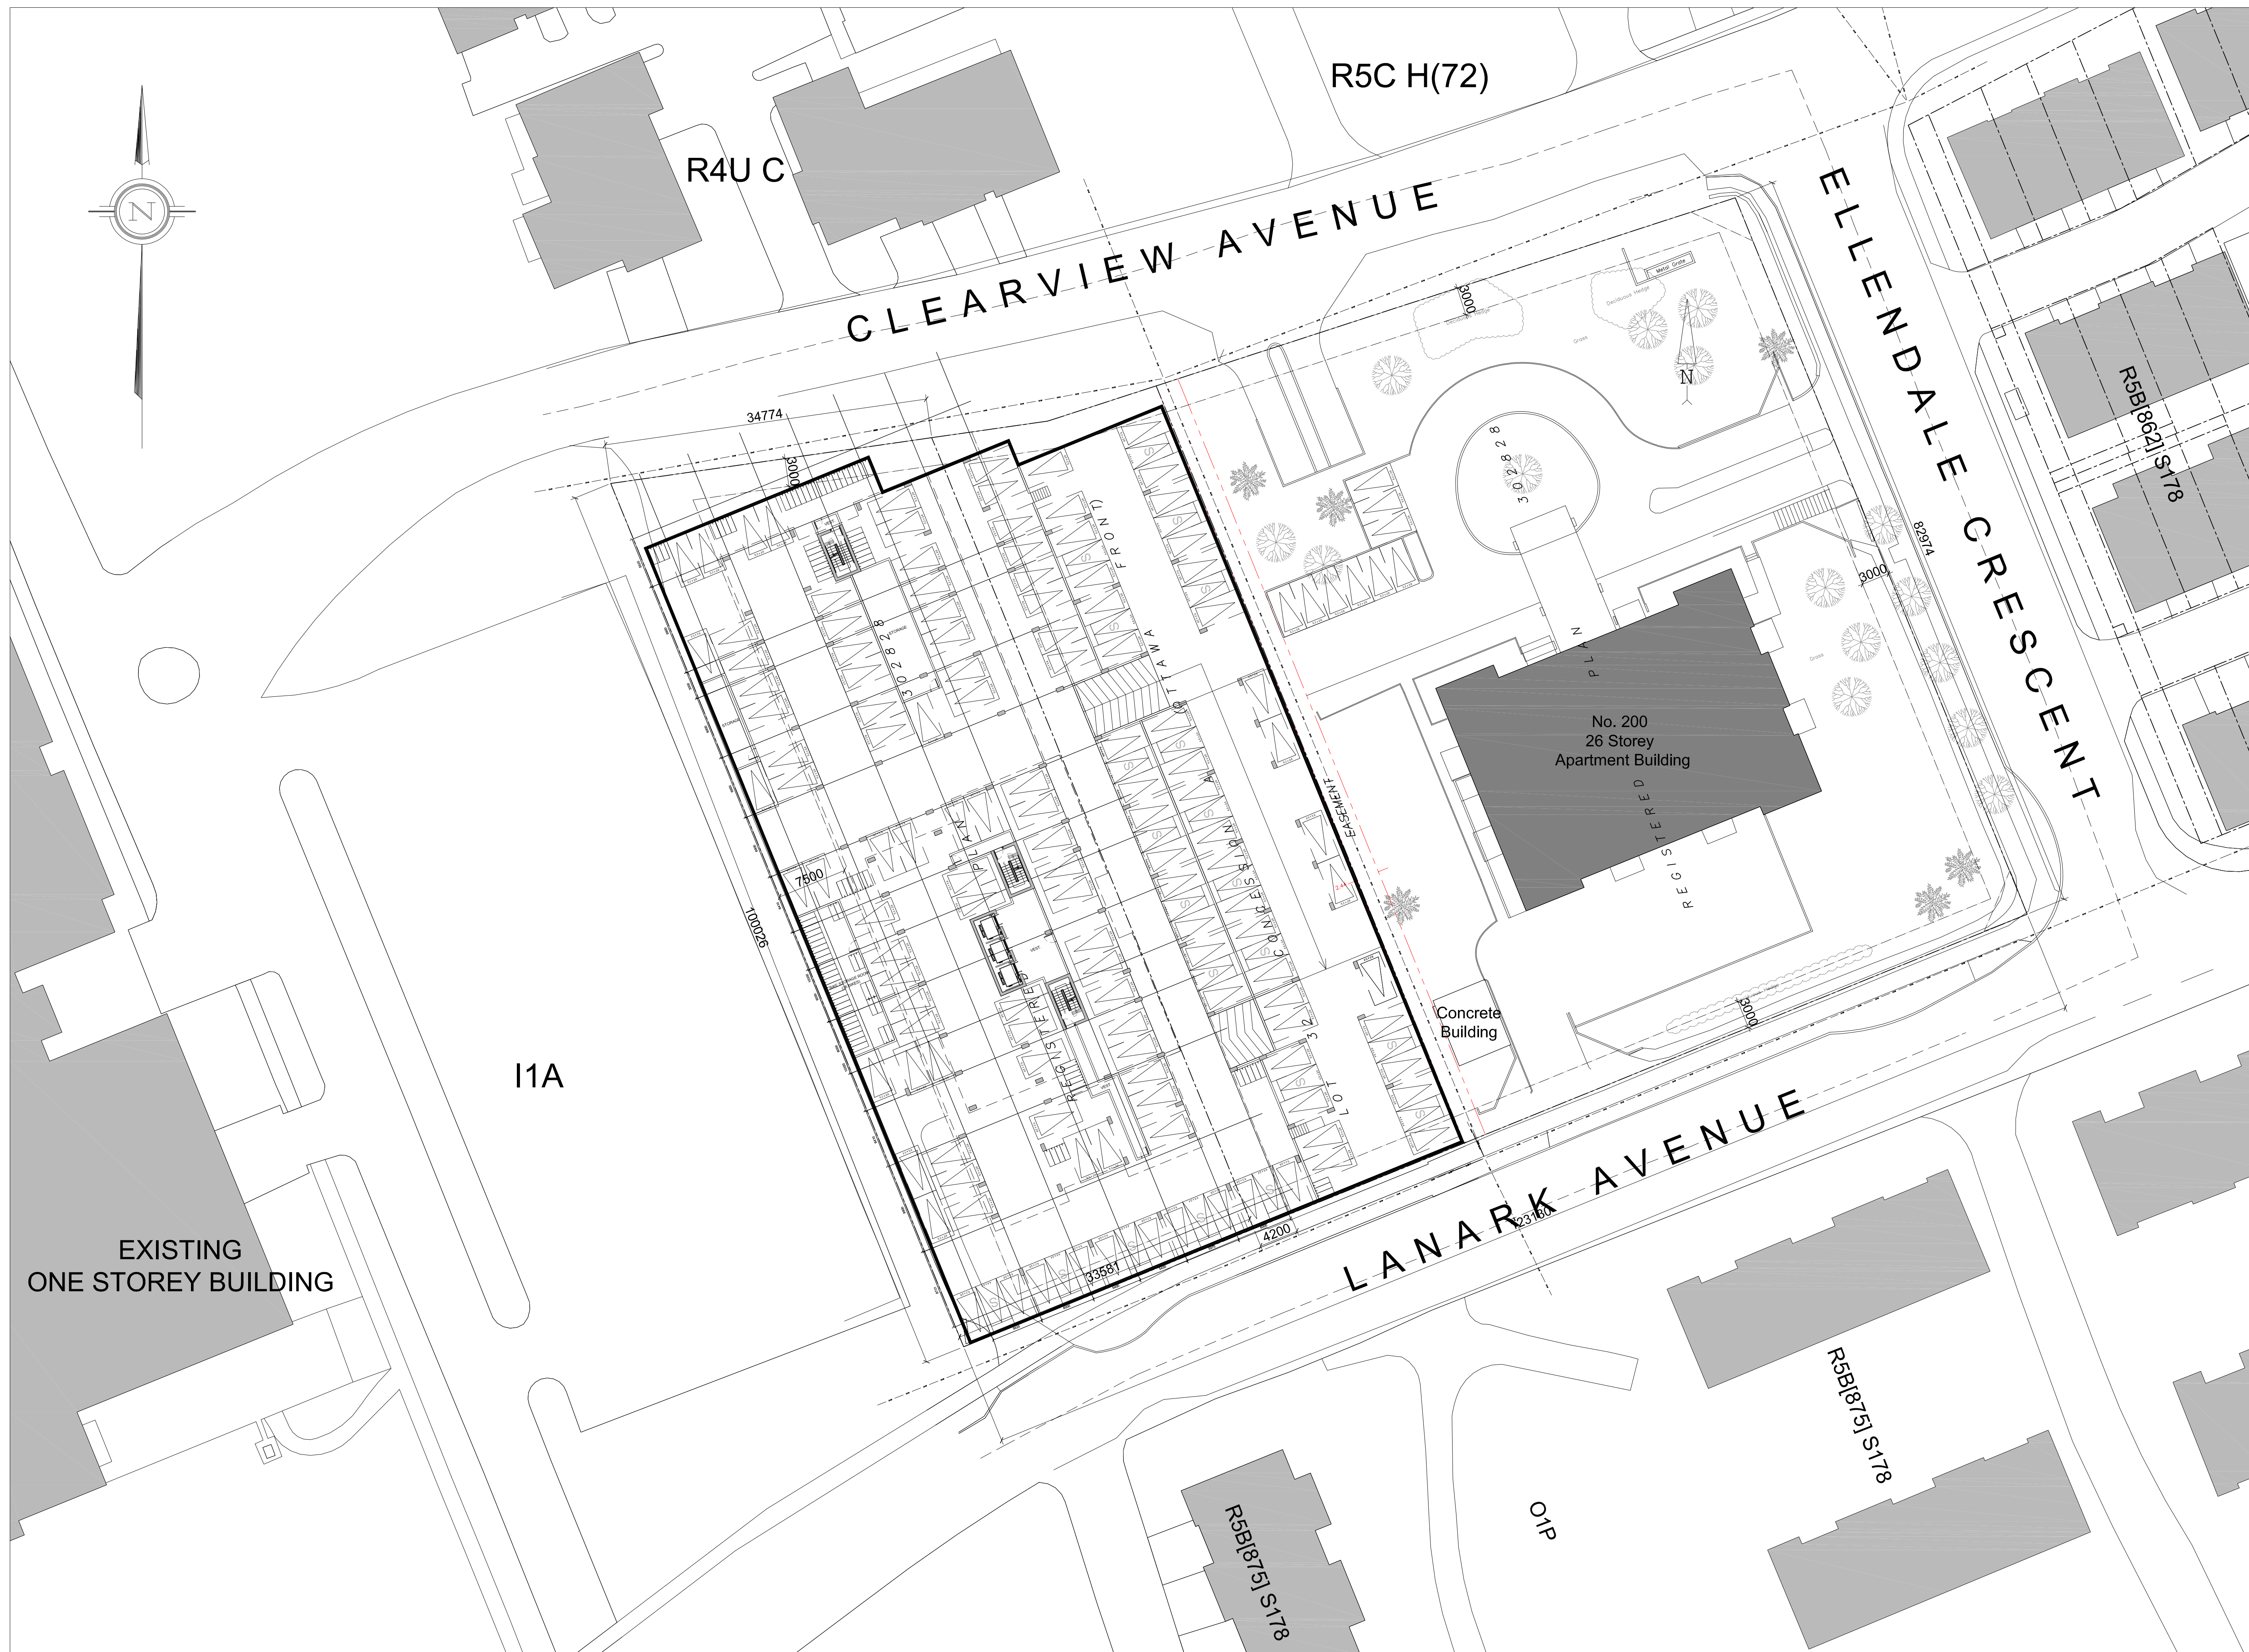


FLOOR INFO.	
FLOOR AREA	5114.8 sq. m.
CAR PARKING	149
BIKE PARKING	98

P2 FLOOR PLAN

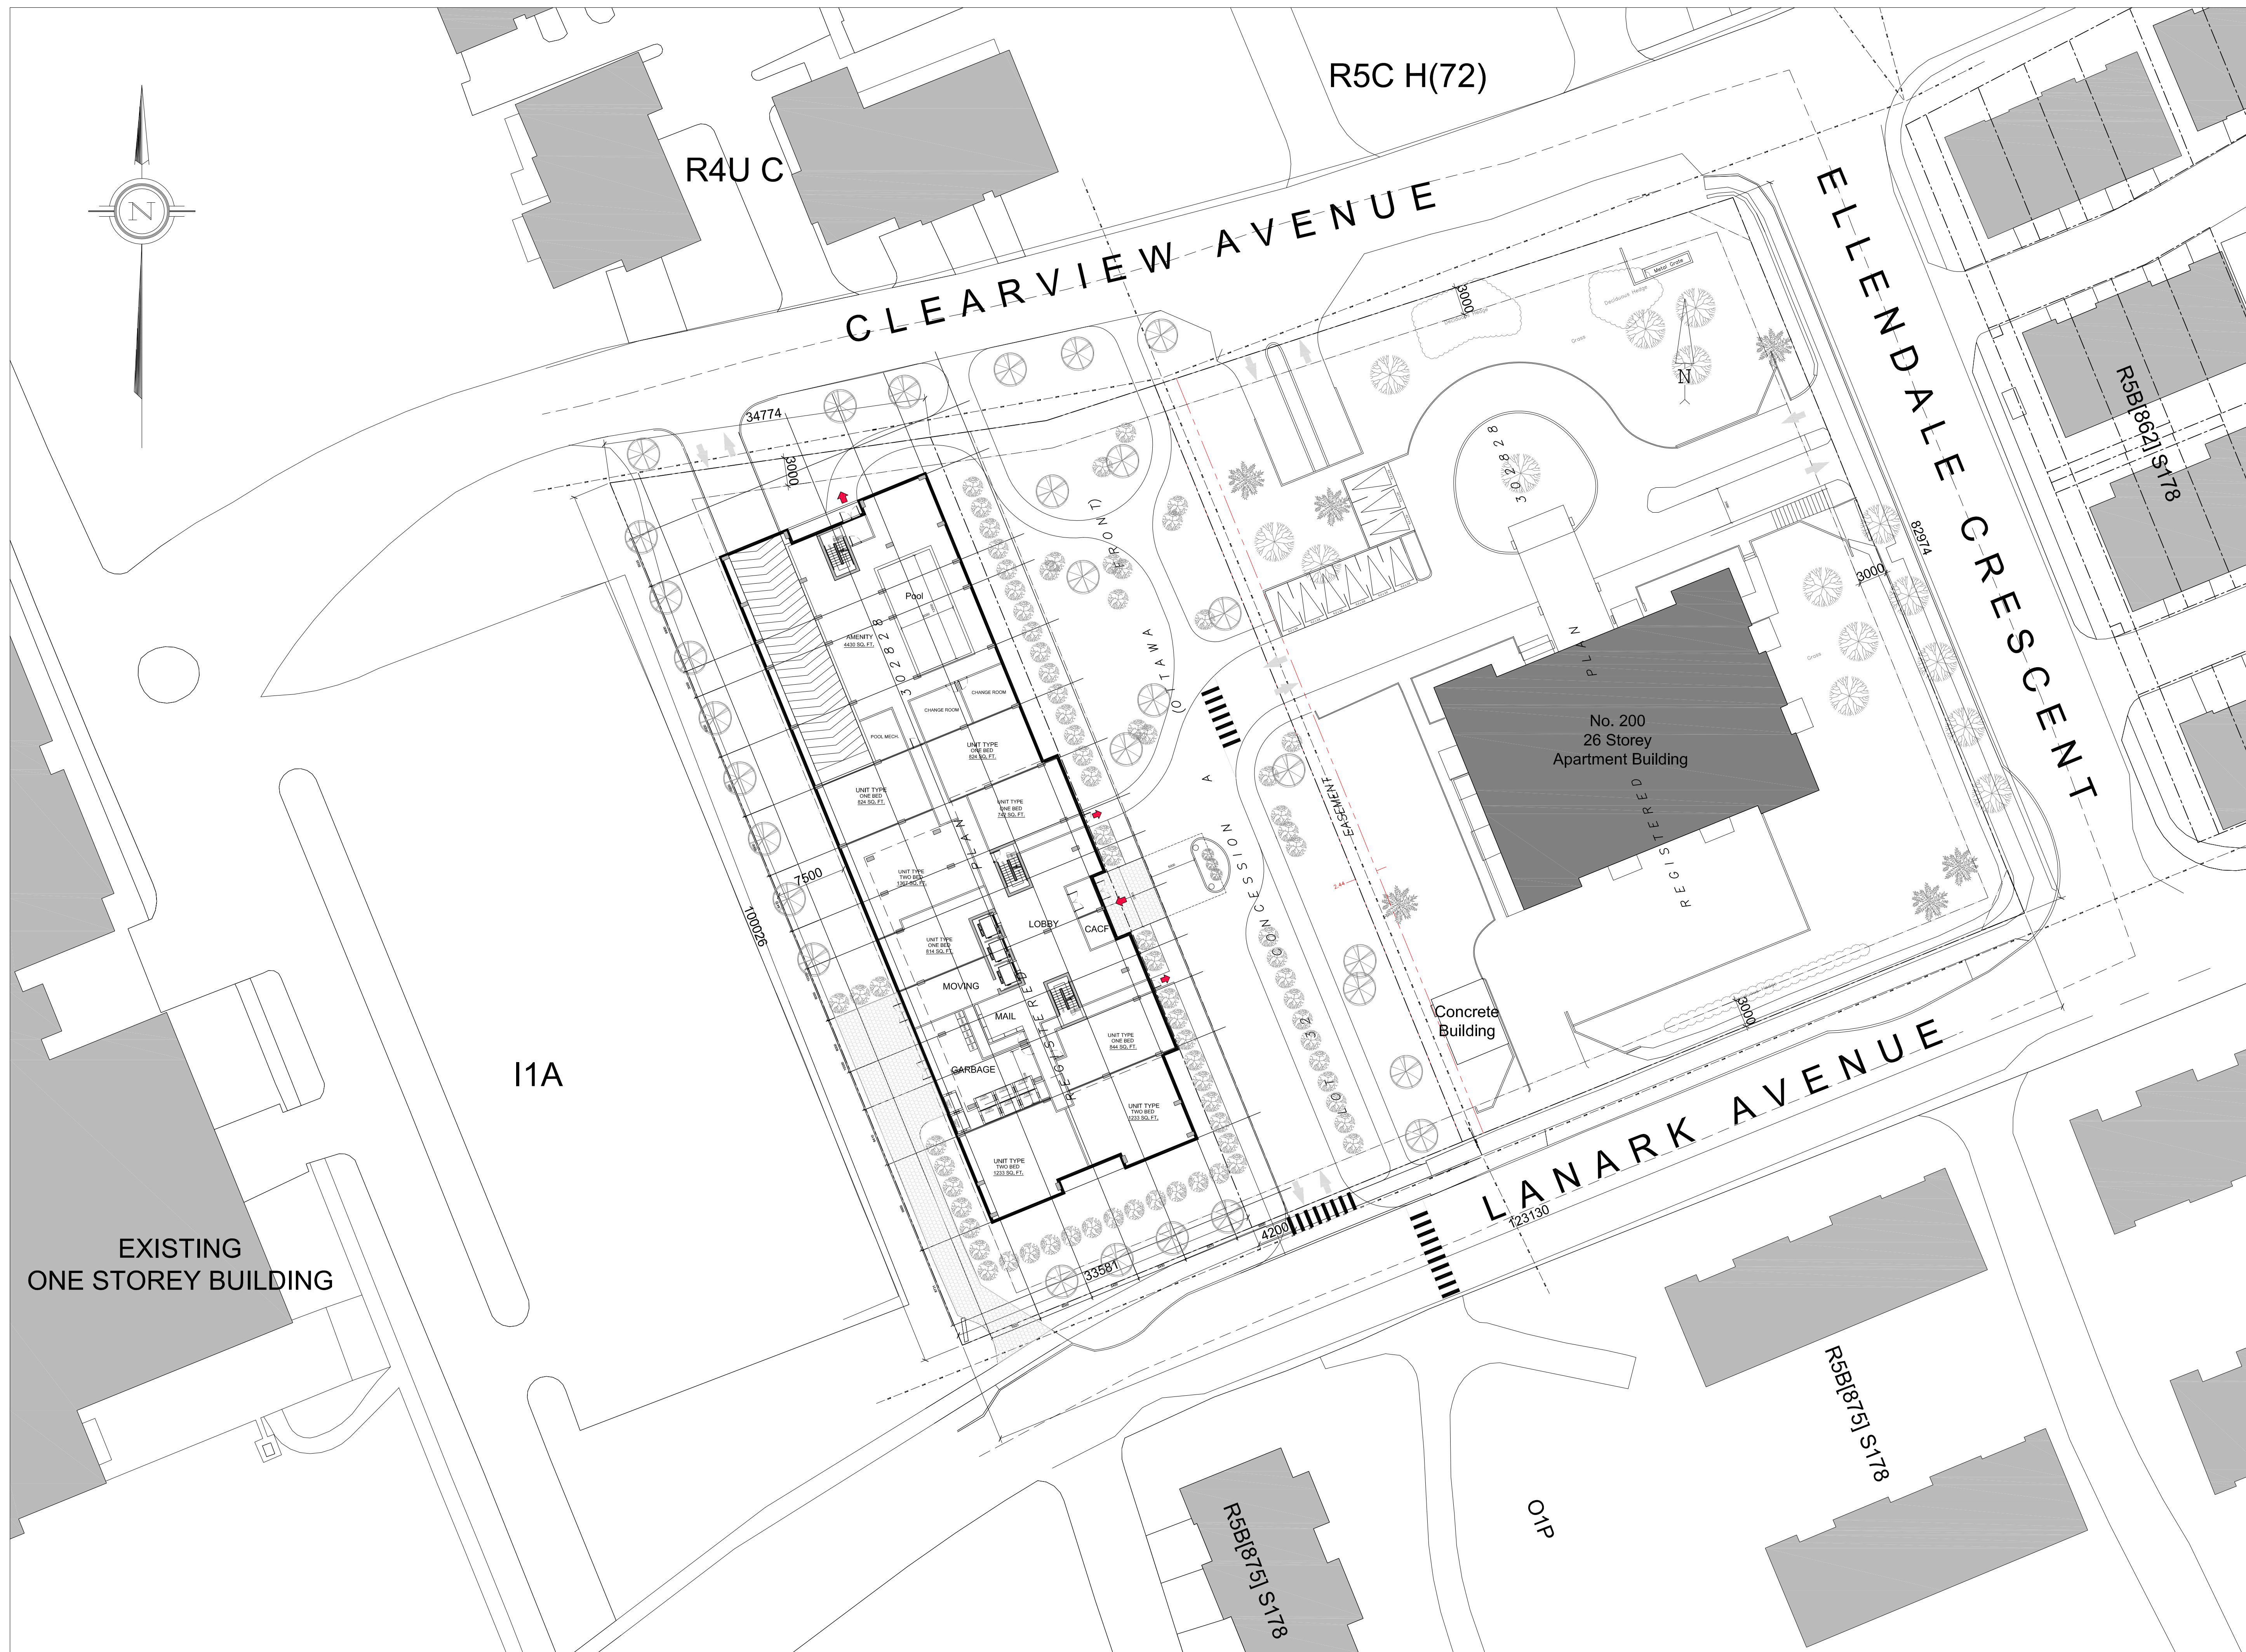


FLOOR INFO.	
FLOOR AREA	1884.0 sq. m.
RESIDENTIAL UNITS	8
ONE UNIT	5
TWO UNIT	3

GROUND FLOOR PLAN

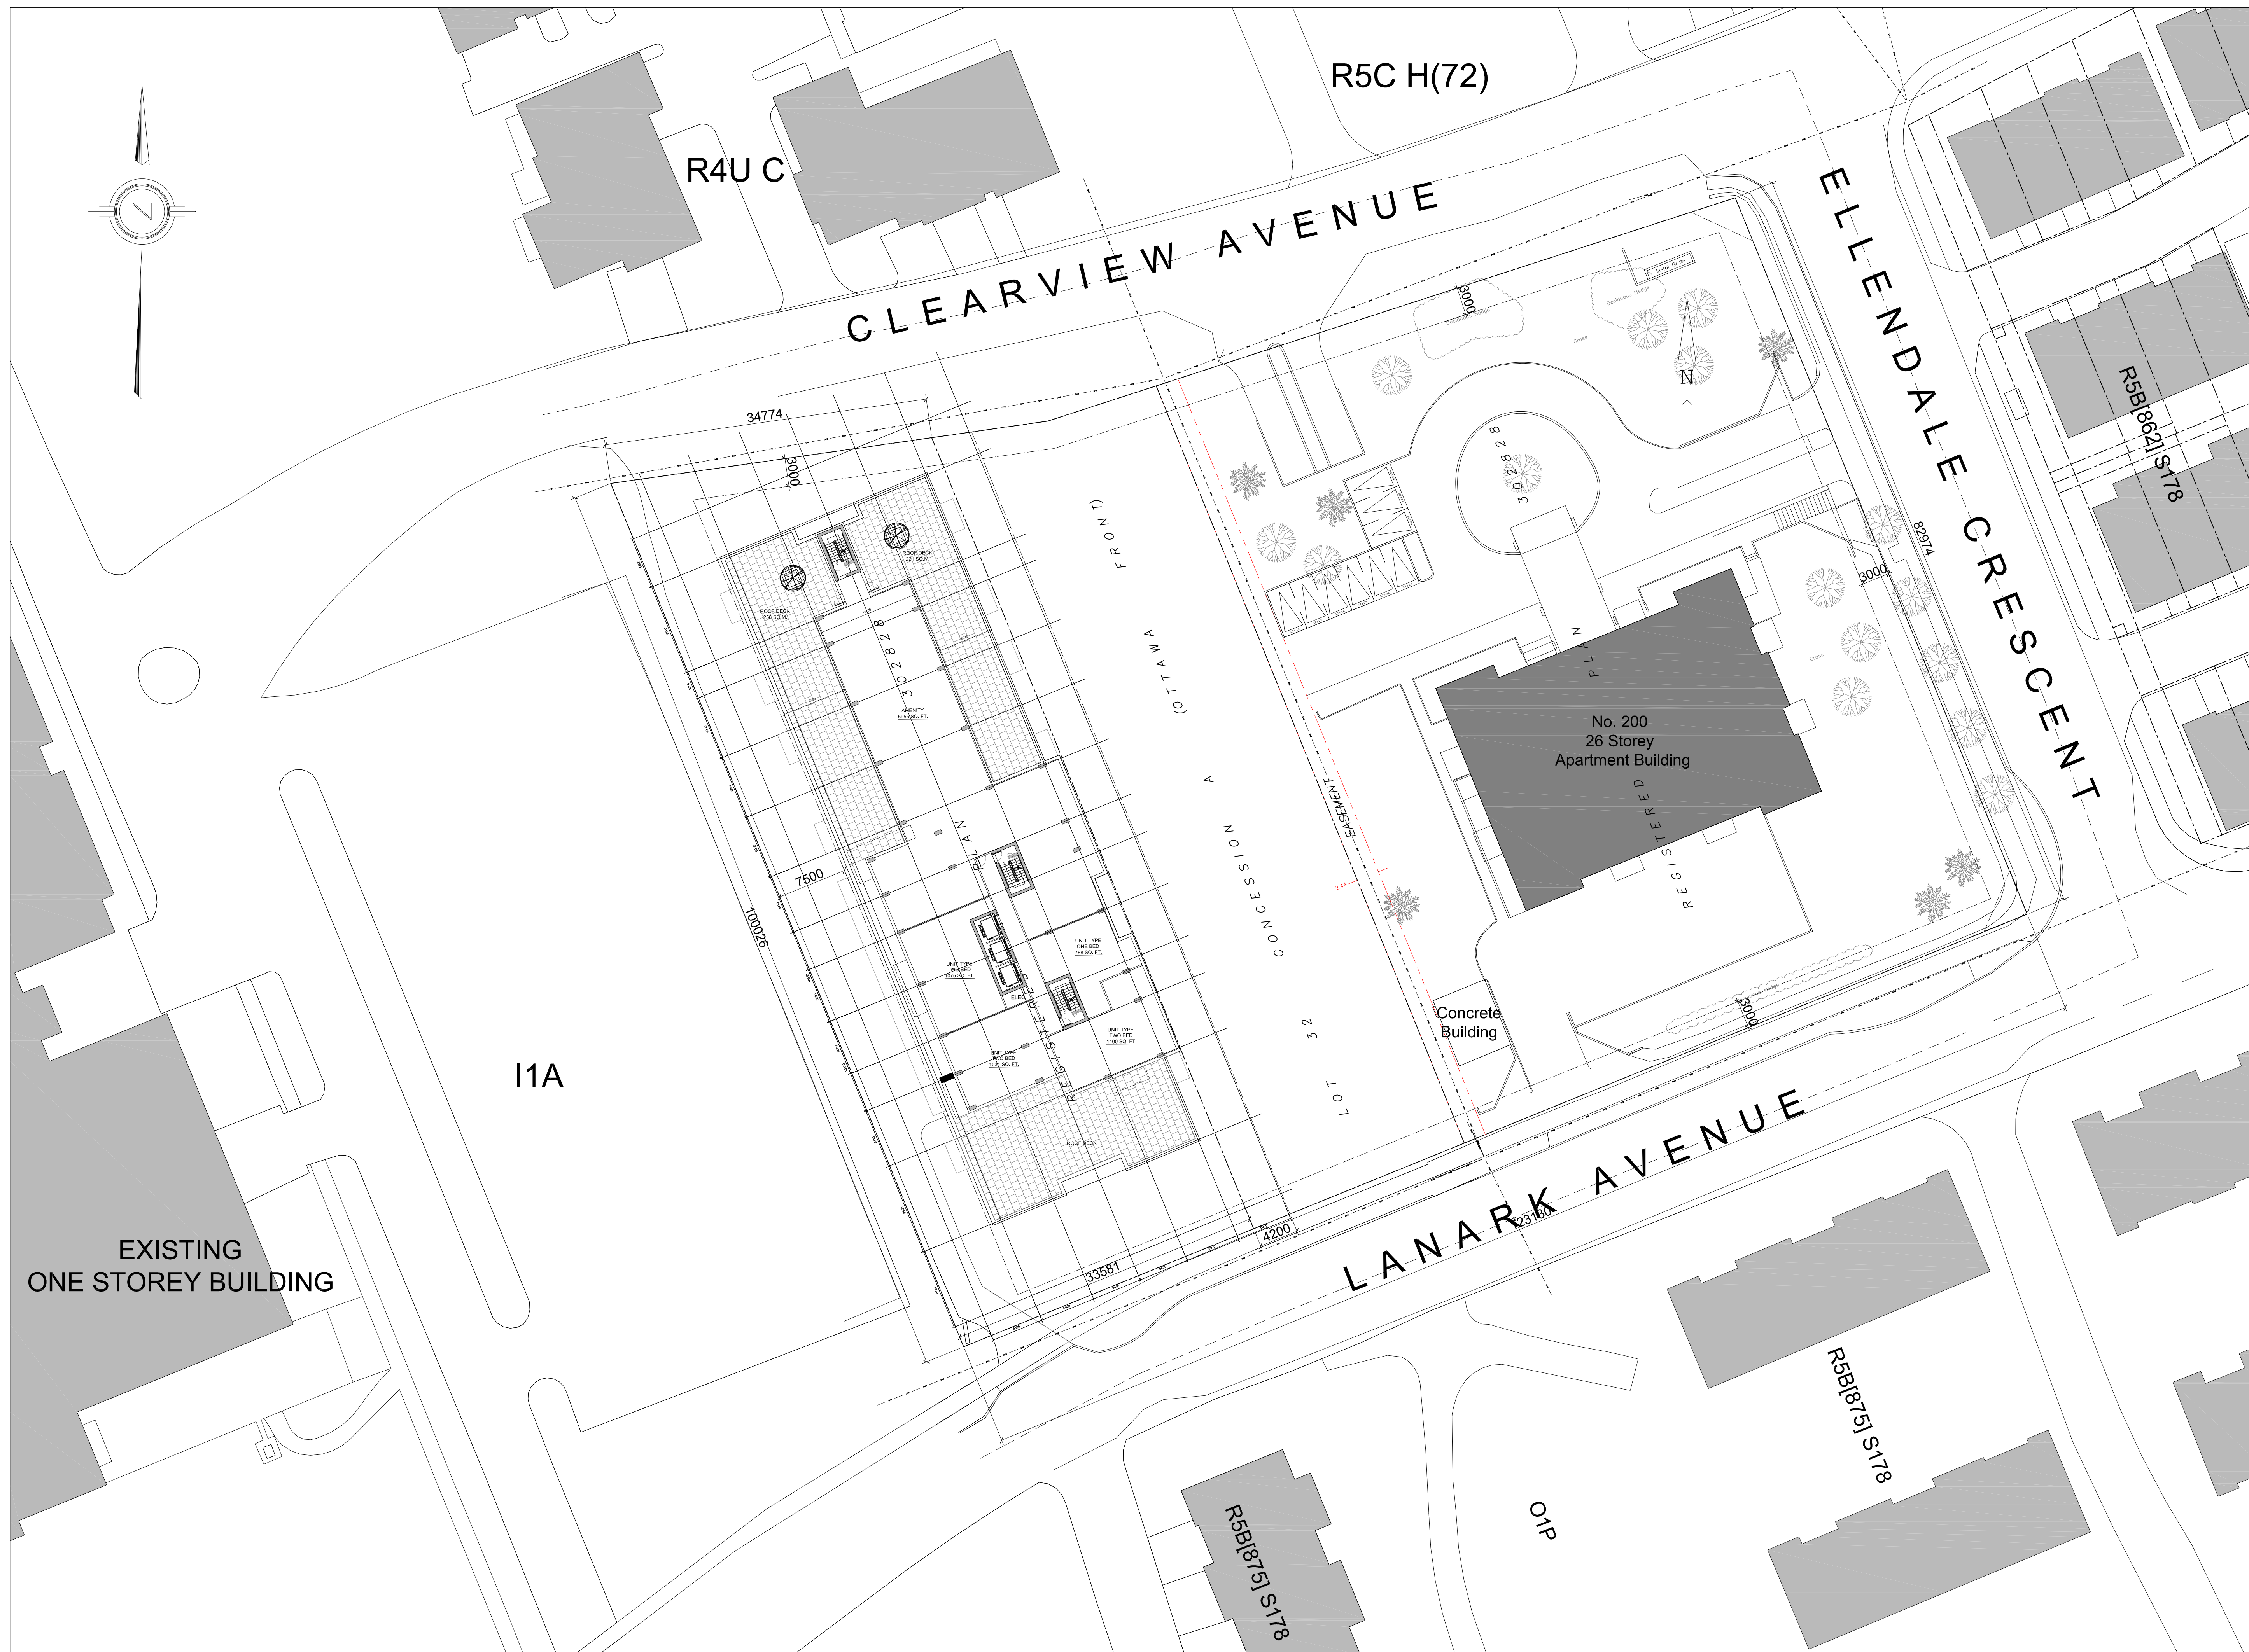


FLOOR INFO.	
FLOOR AREA	1062.8 sq. m.
RESIDENTIAL UNITS	4
ONE UNIT	1
TWO UNIT	3

4TH FLOOR PLAN

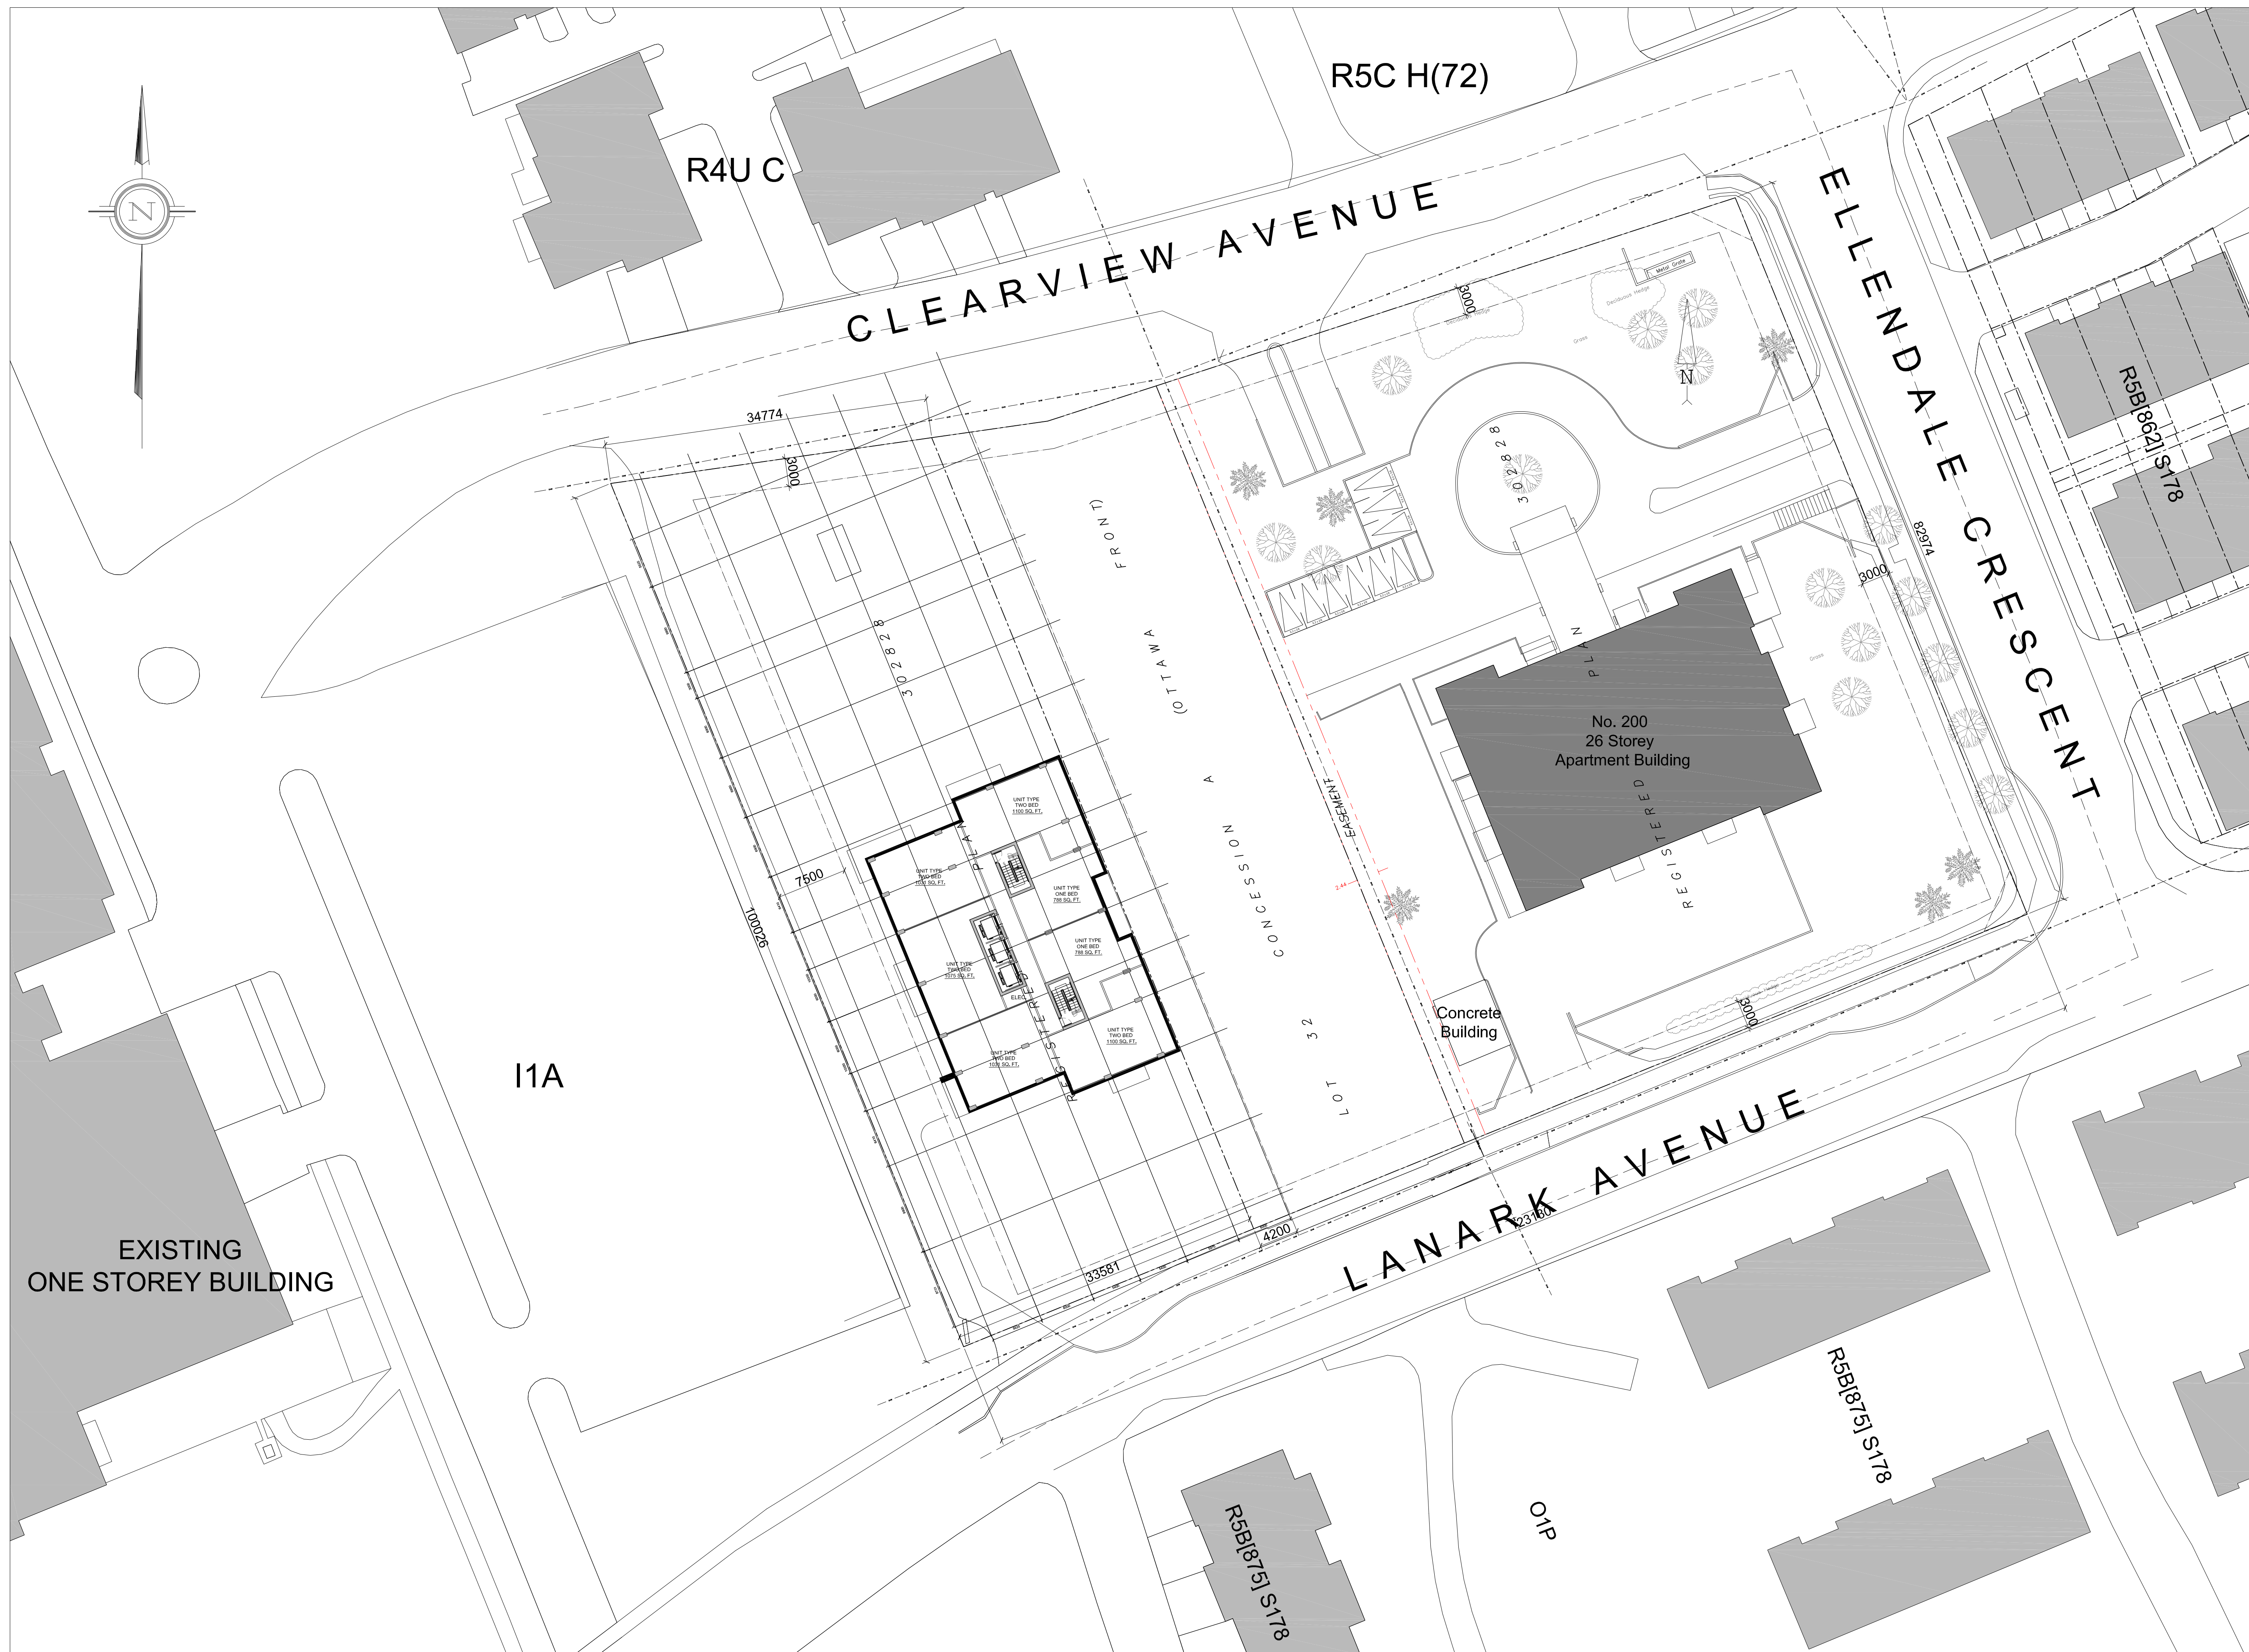


FLOOR INFO.	
FLOOR AREA	743.1 sq. m.
RESIDENTIAL UNITS	7
ONE UNIT	2
TWO UNIT	5

5TH-20TH FLOOR PLAN

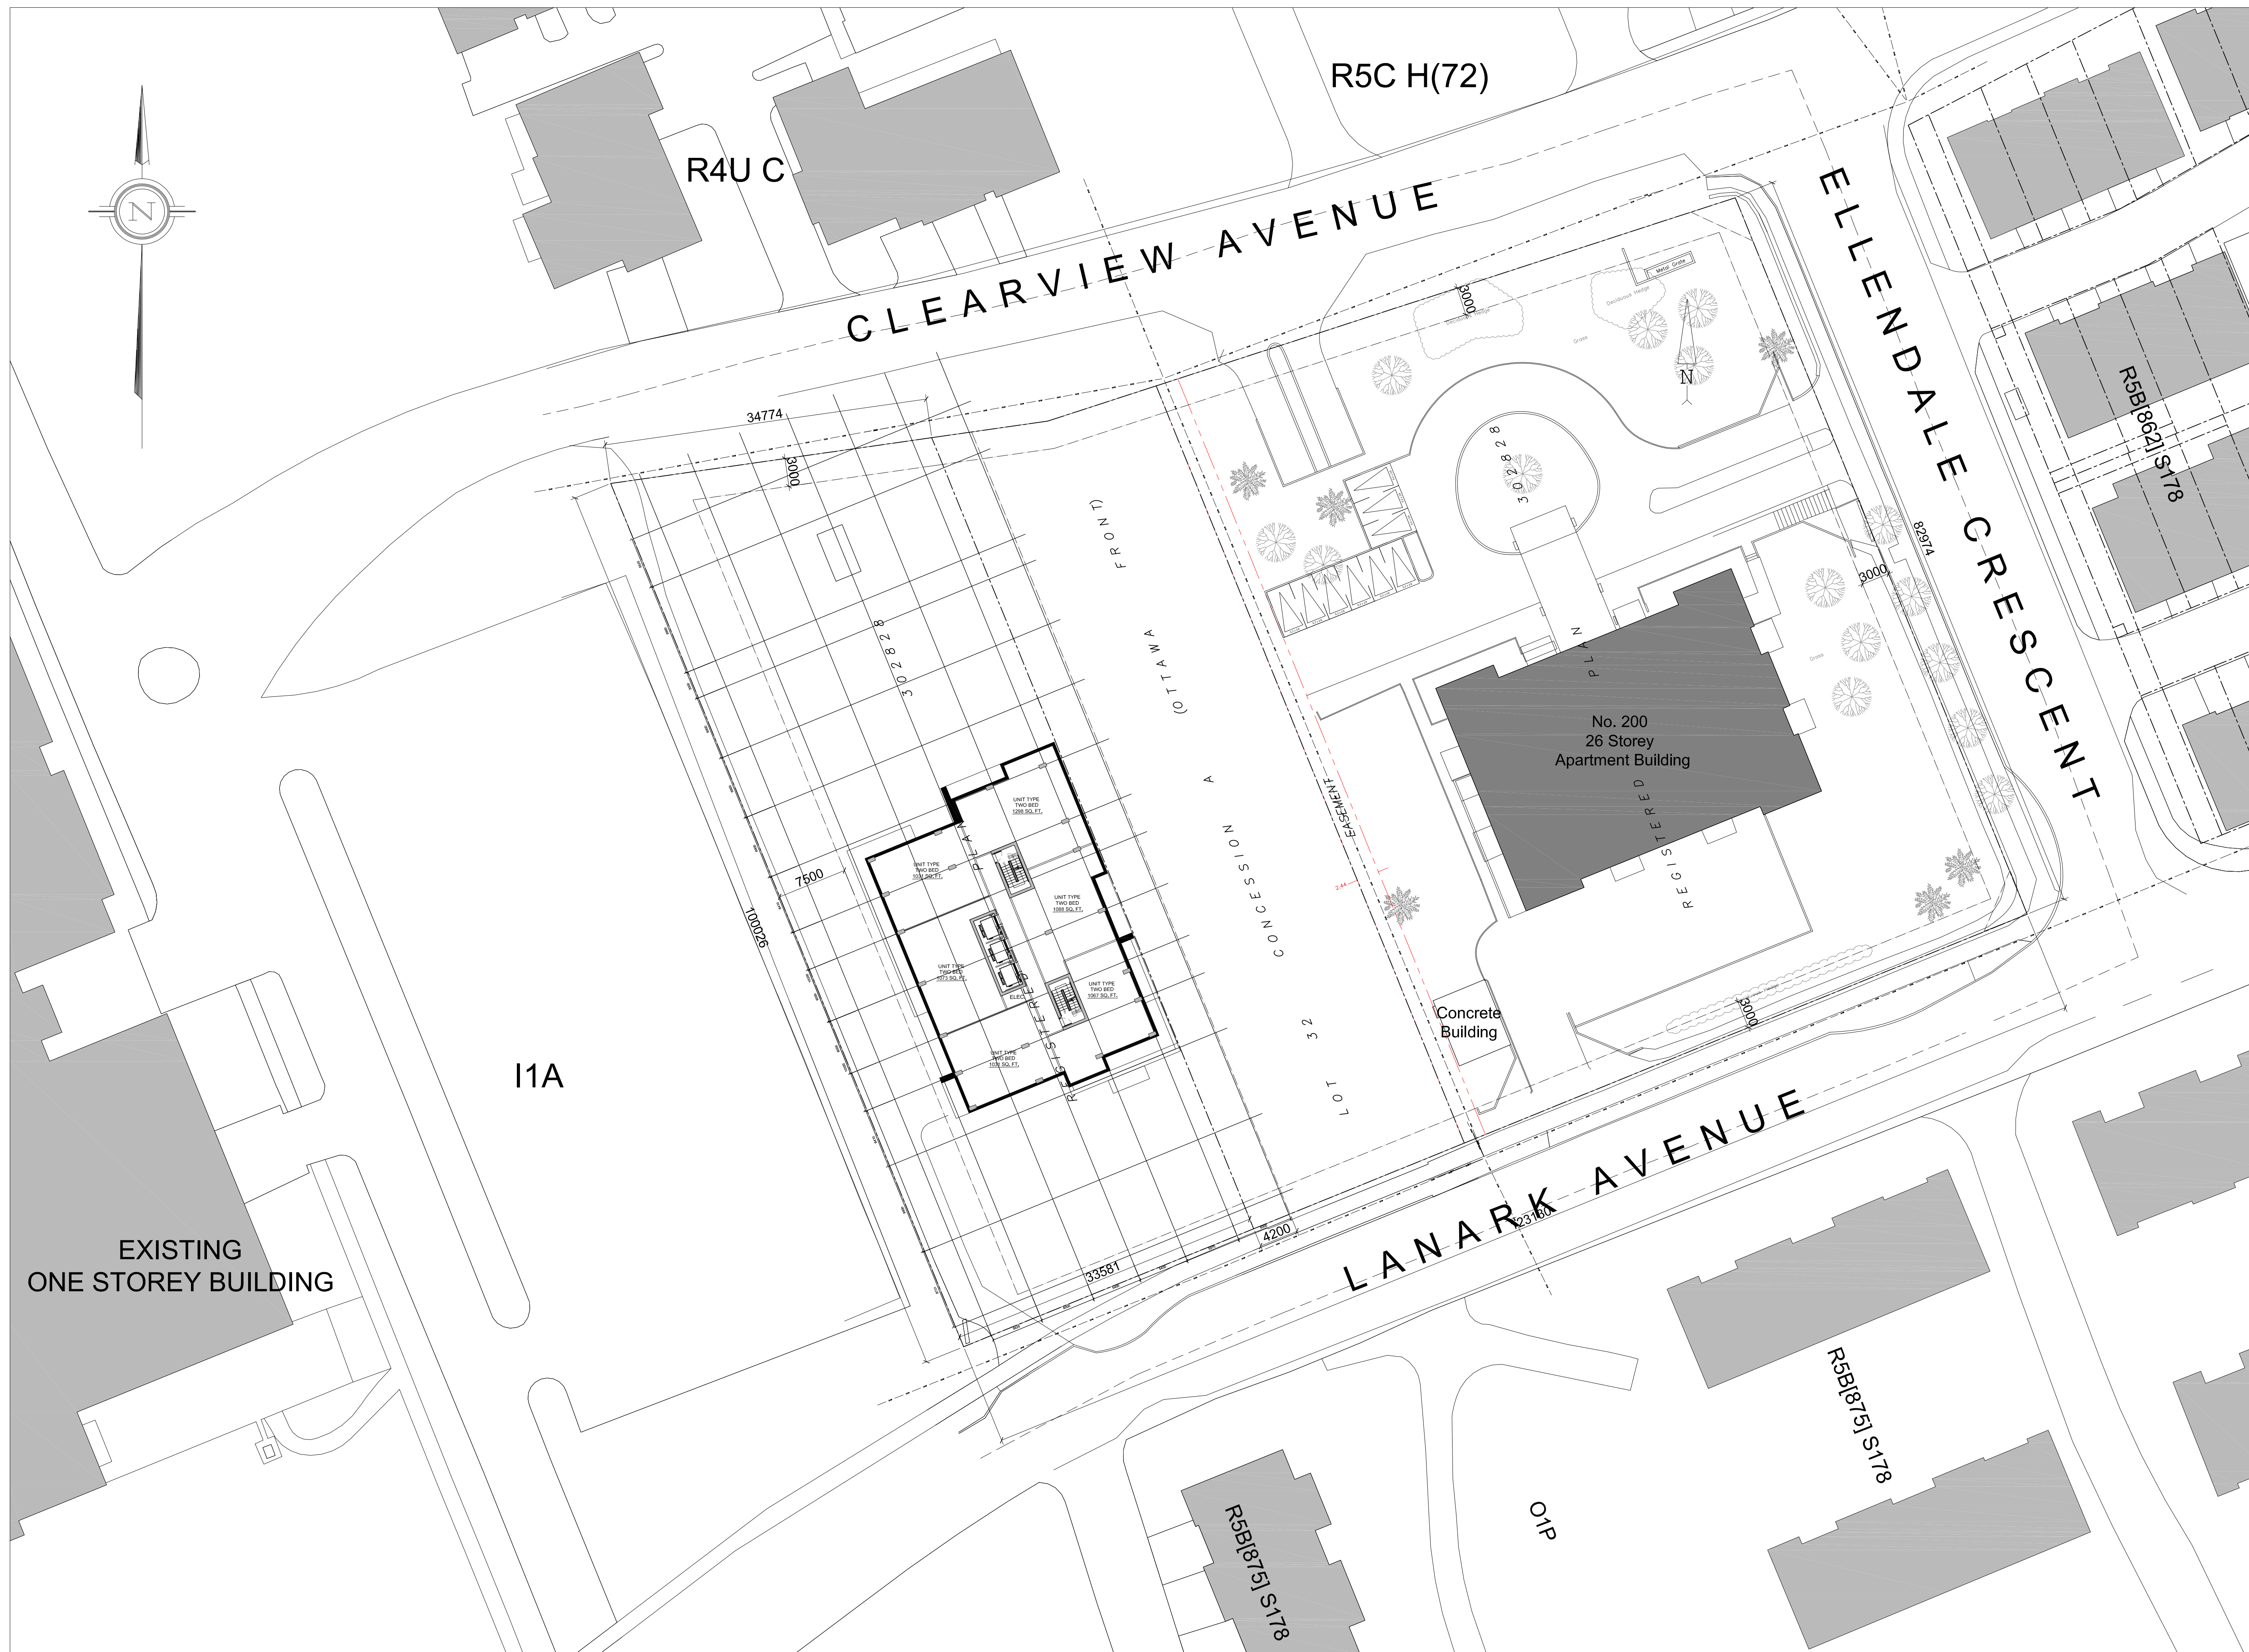


FLOOR INFO.	
FLOOR AREA	712.7 sq. m.
RESIDENTIAL UNITS	6
ONE UNIT	
TWO UNIT	6

22TH FLOOR PLAN

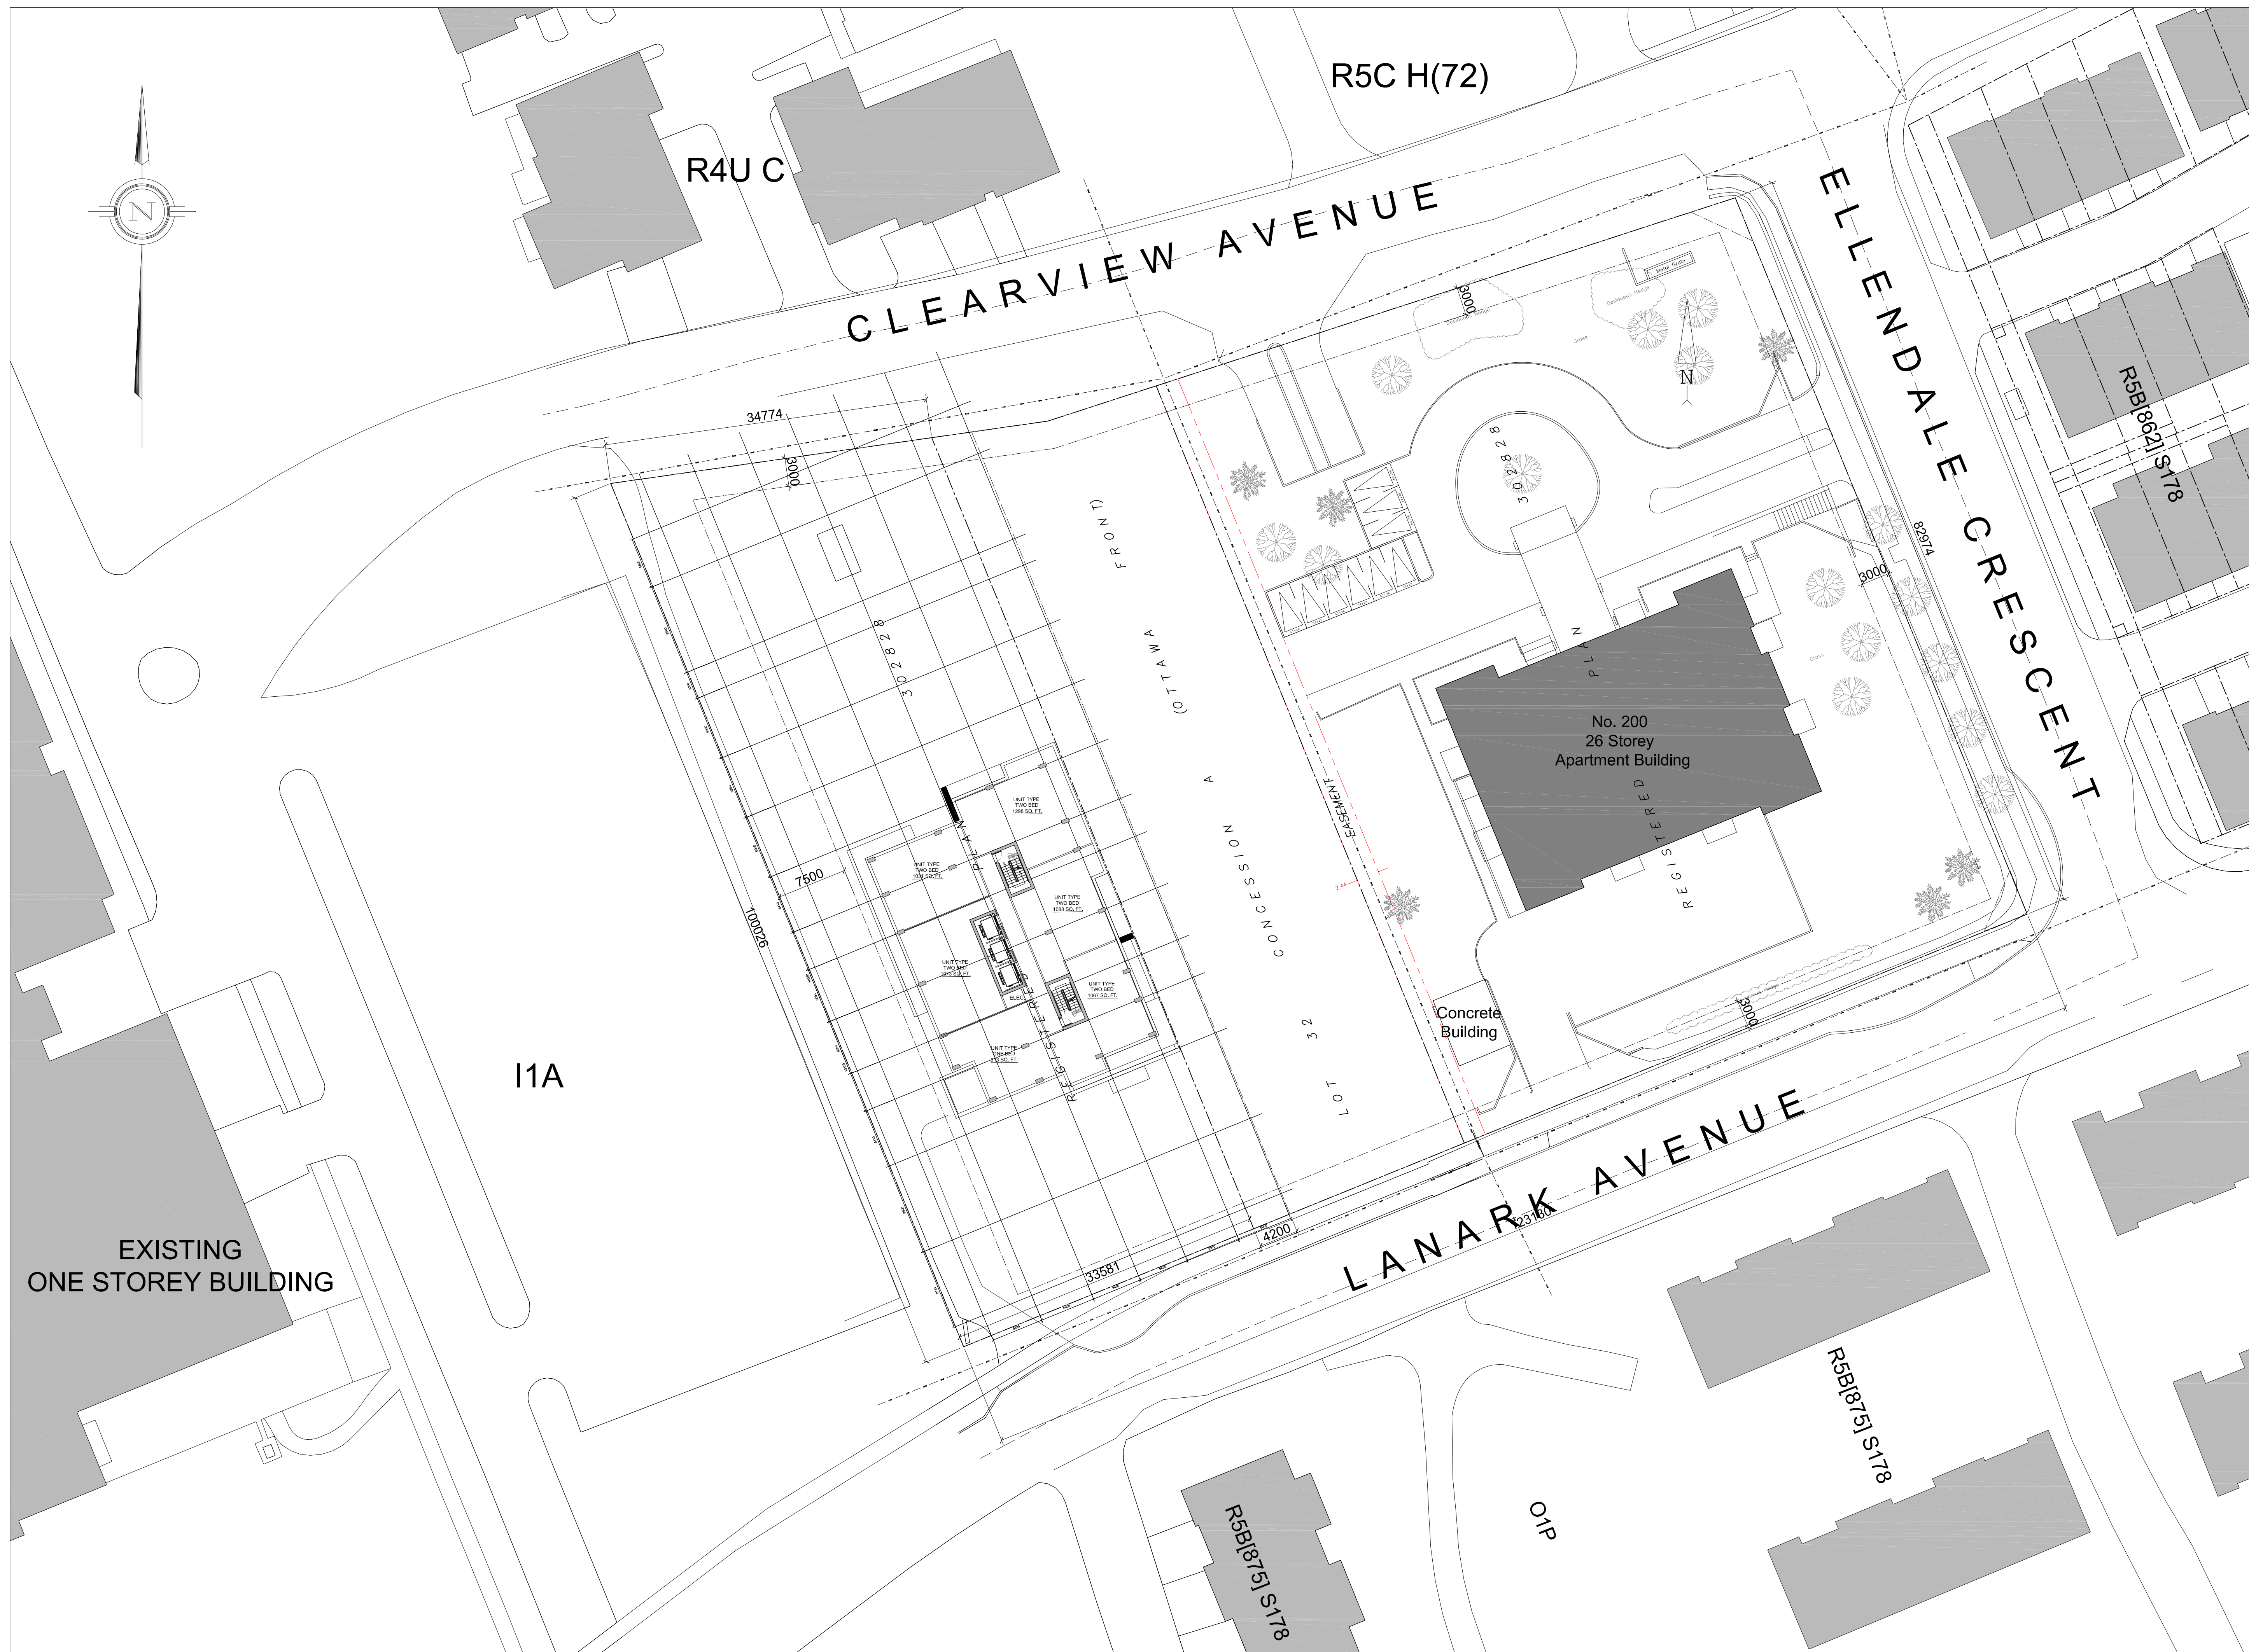


FLOOR INFO.	
FLOOR AREA	701.7 sq. m.
RESIDENTIAL UNITS	6
ONE UNIT	1
TWO UNIT	5

23TH-24TH FLOOR PLAN

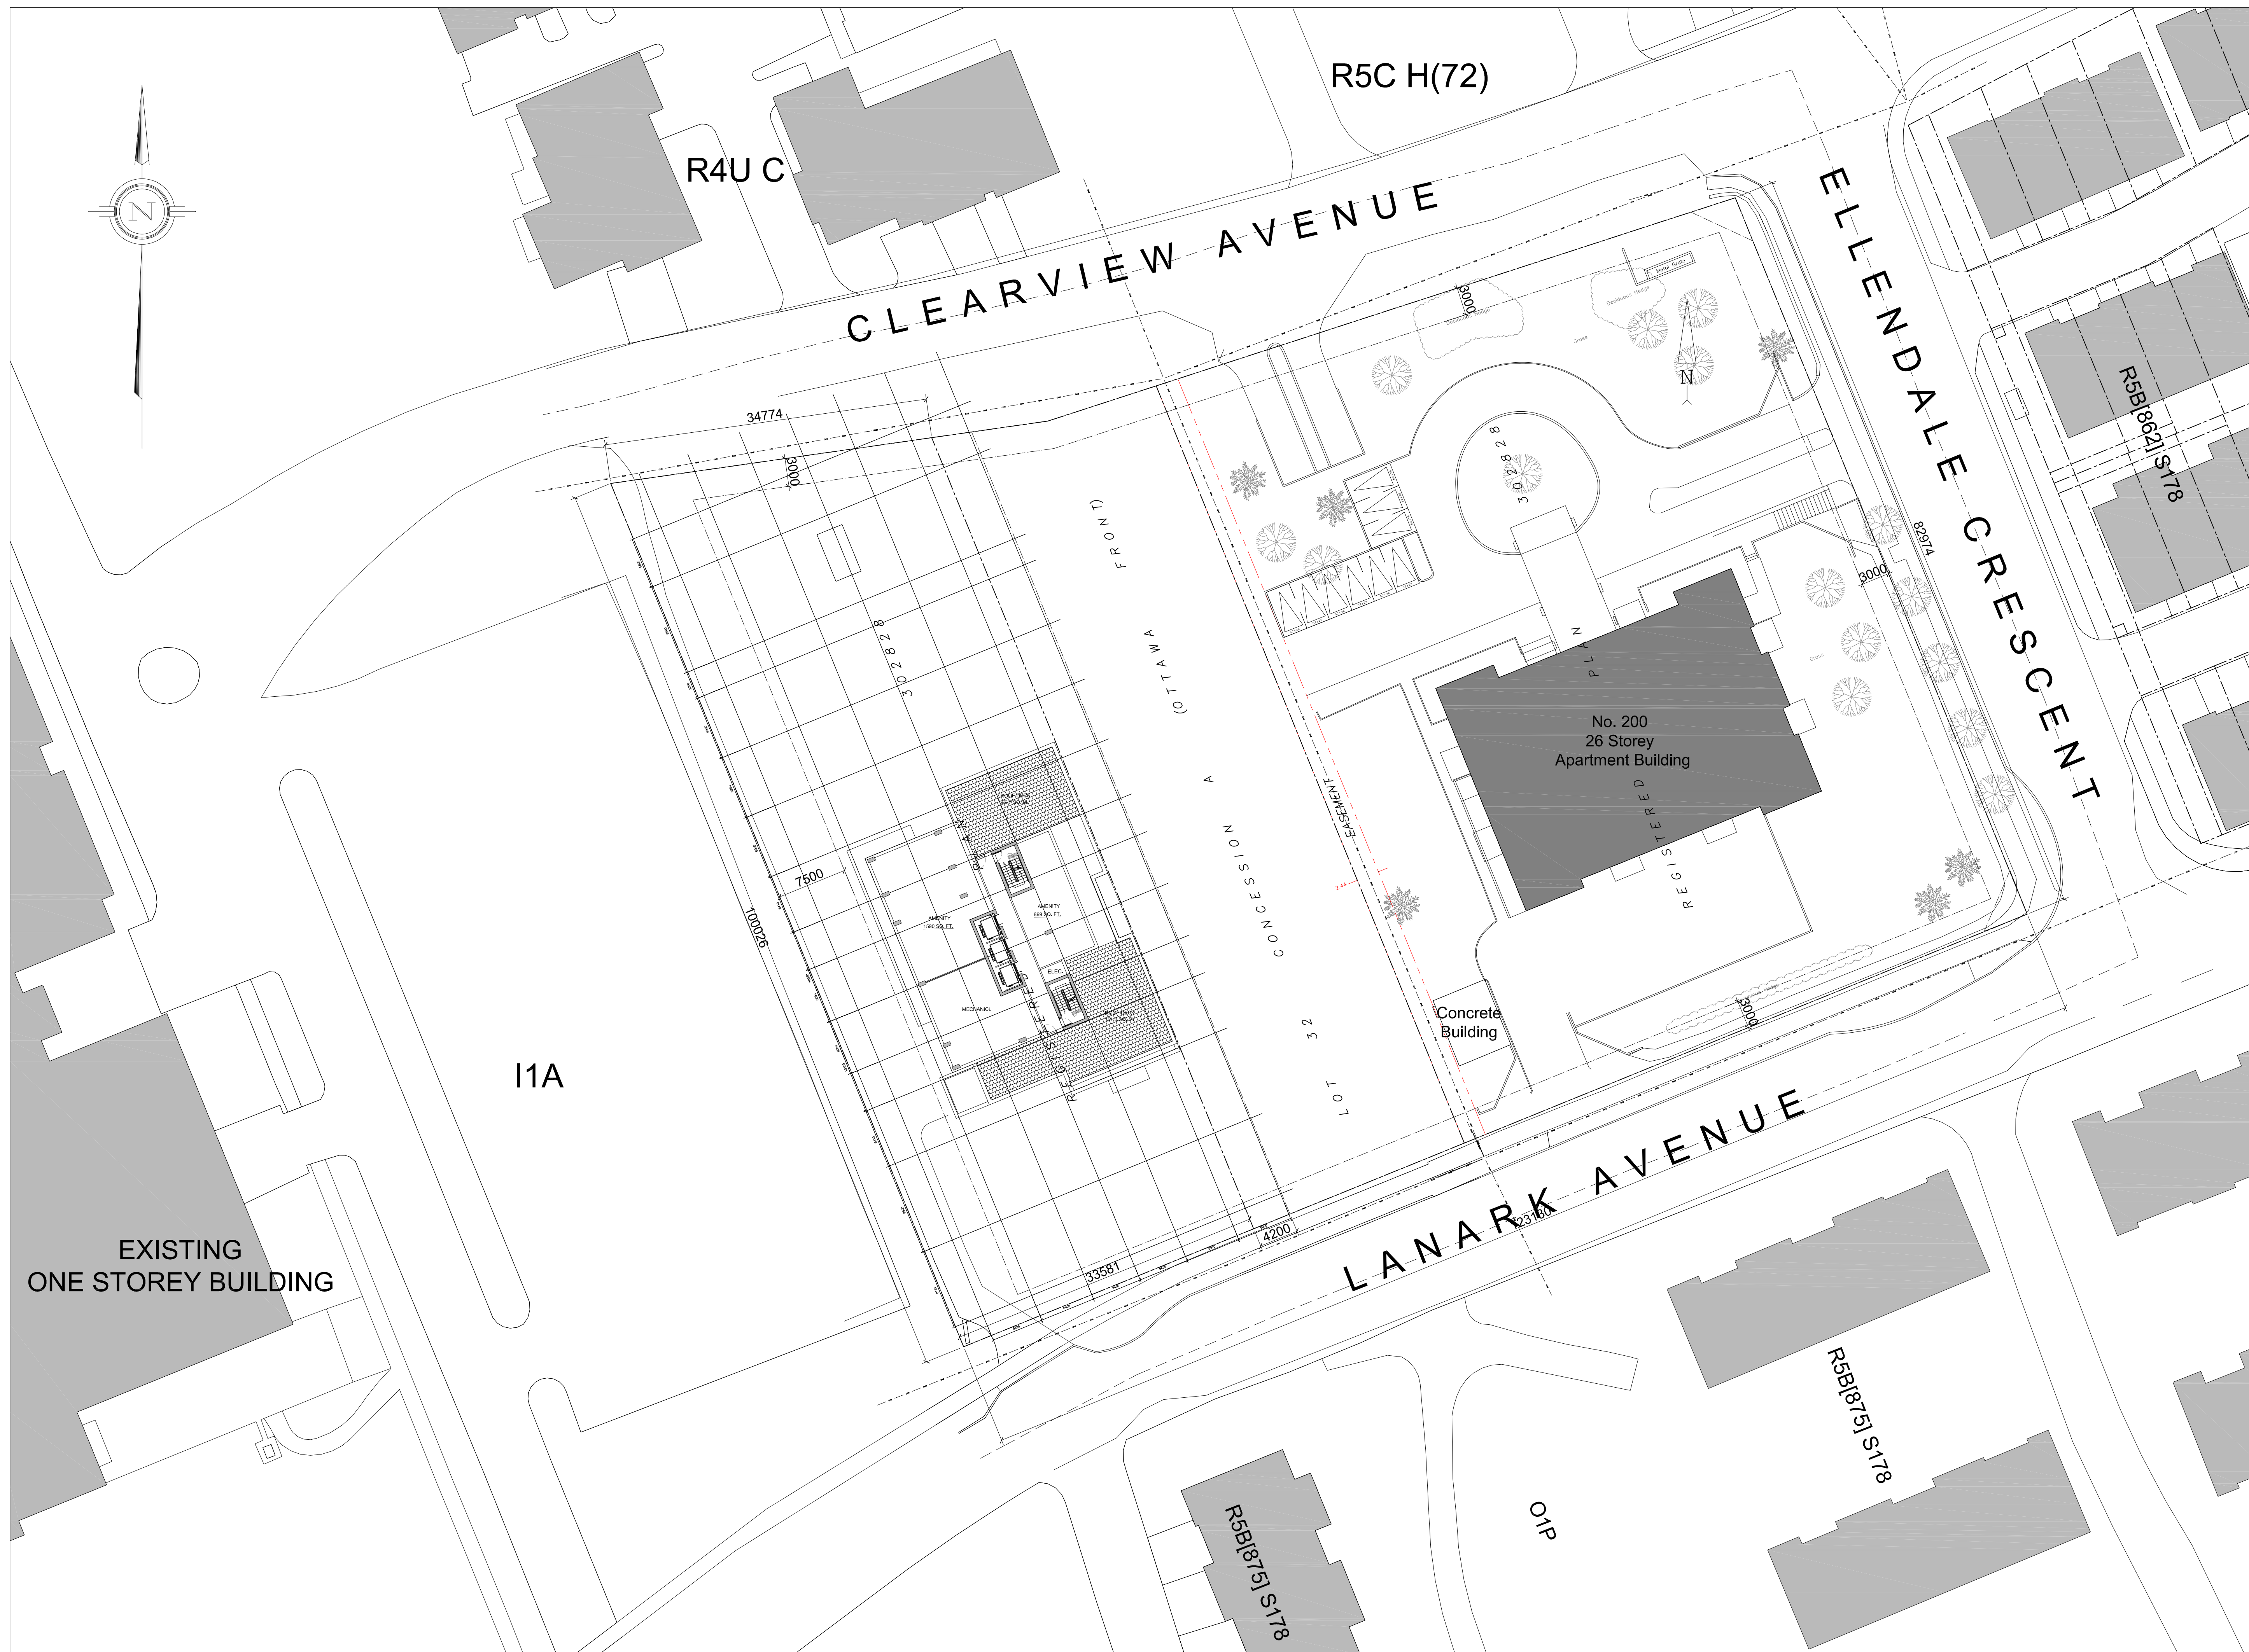


FLOOR INFO.	
FLOOR AREA	424.0 sq. m.
RESIDENTIAL UNITS	

25TH FLOOR PLAN

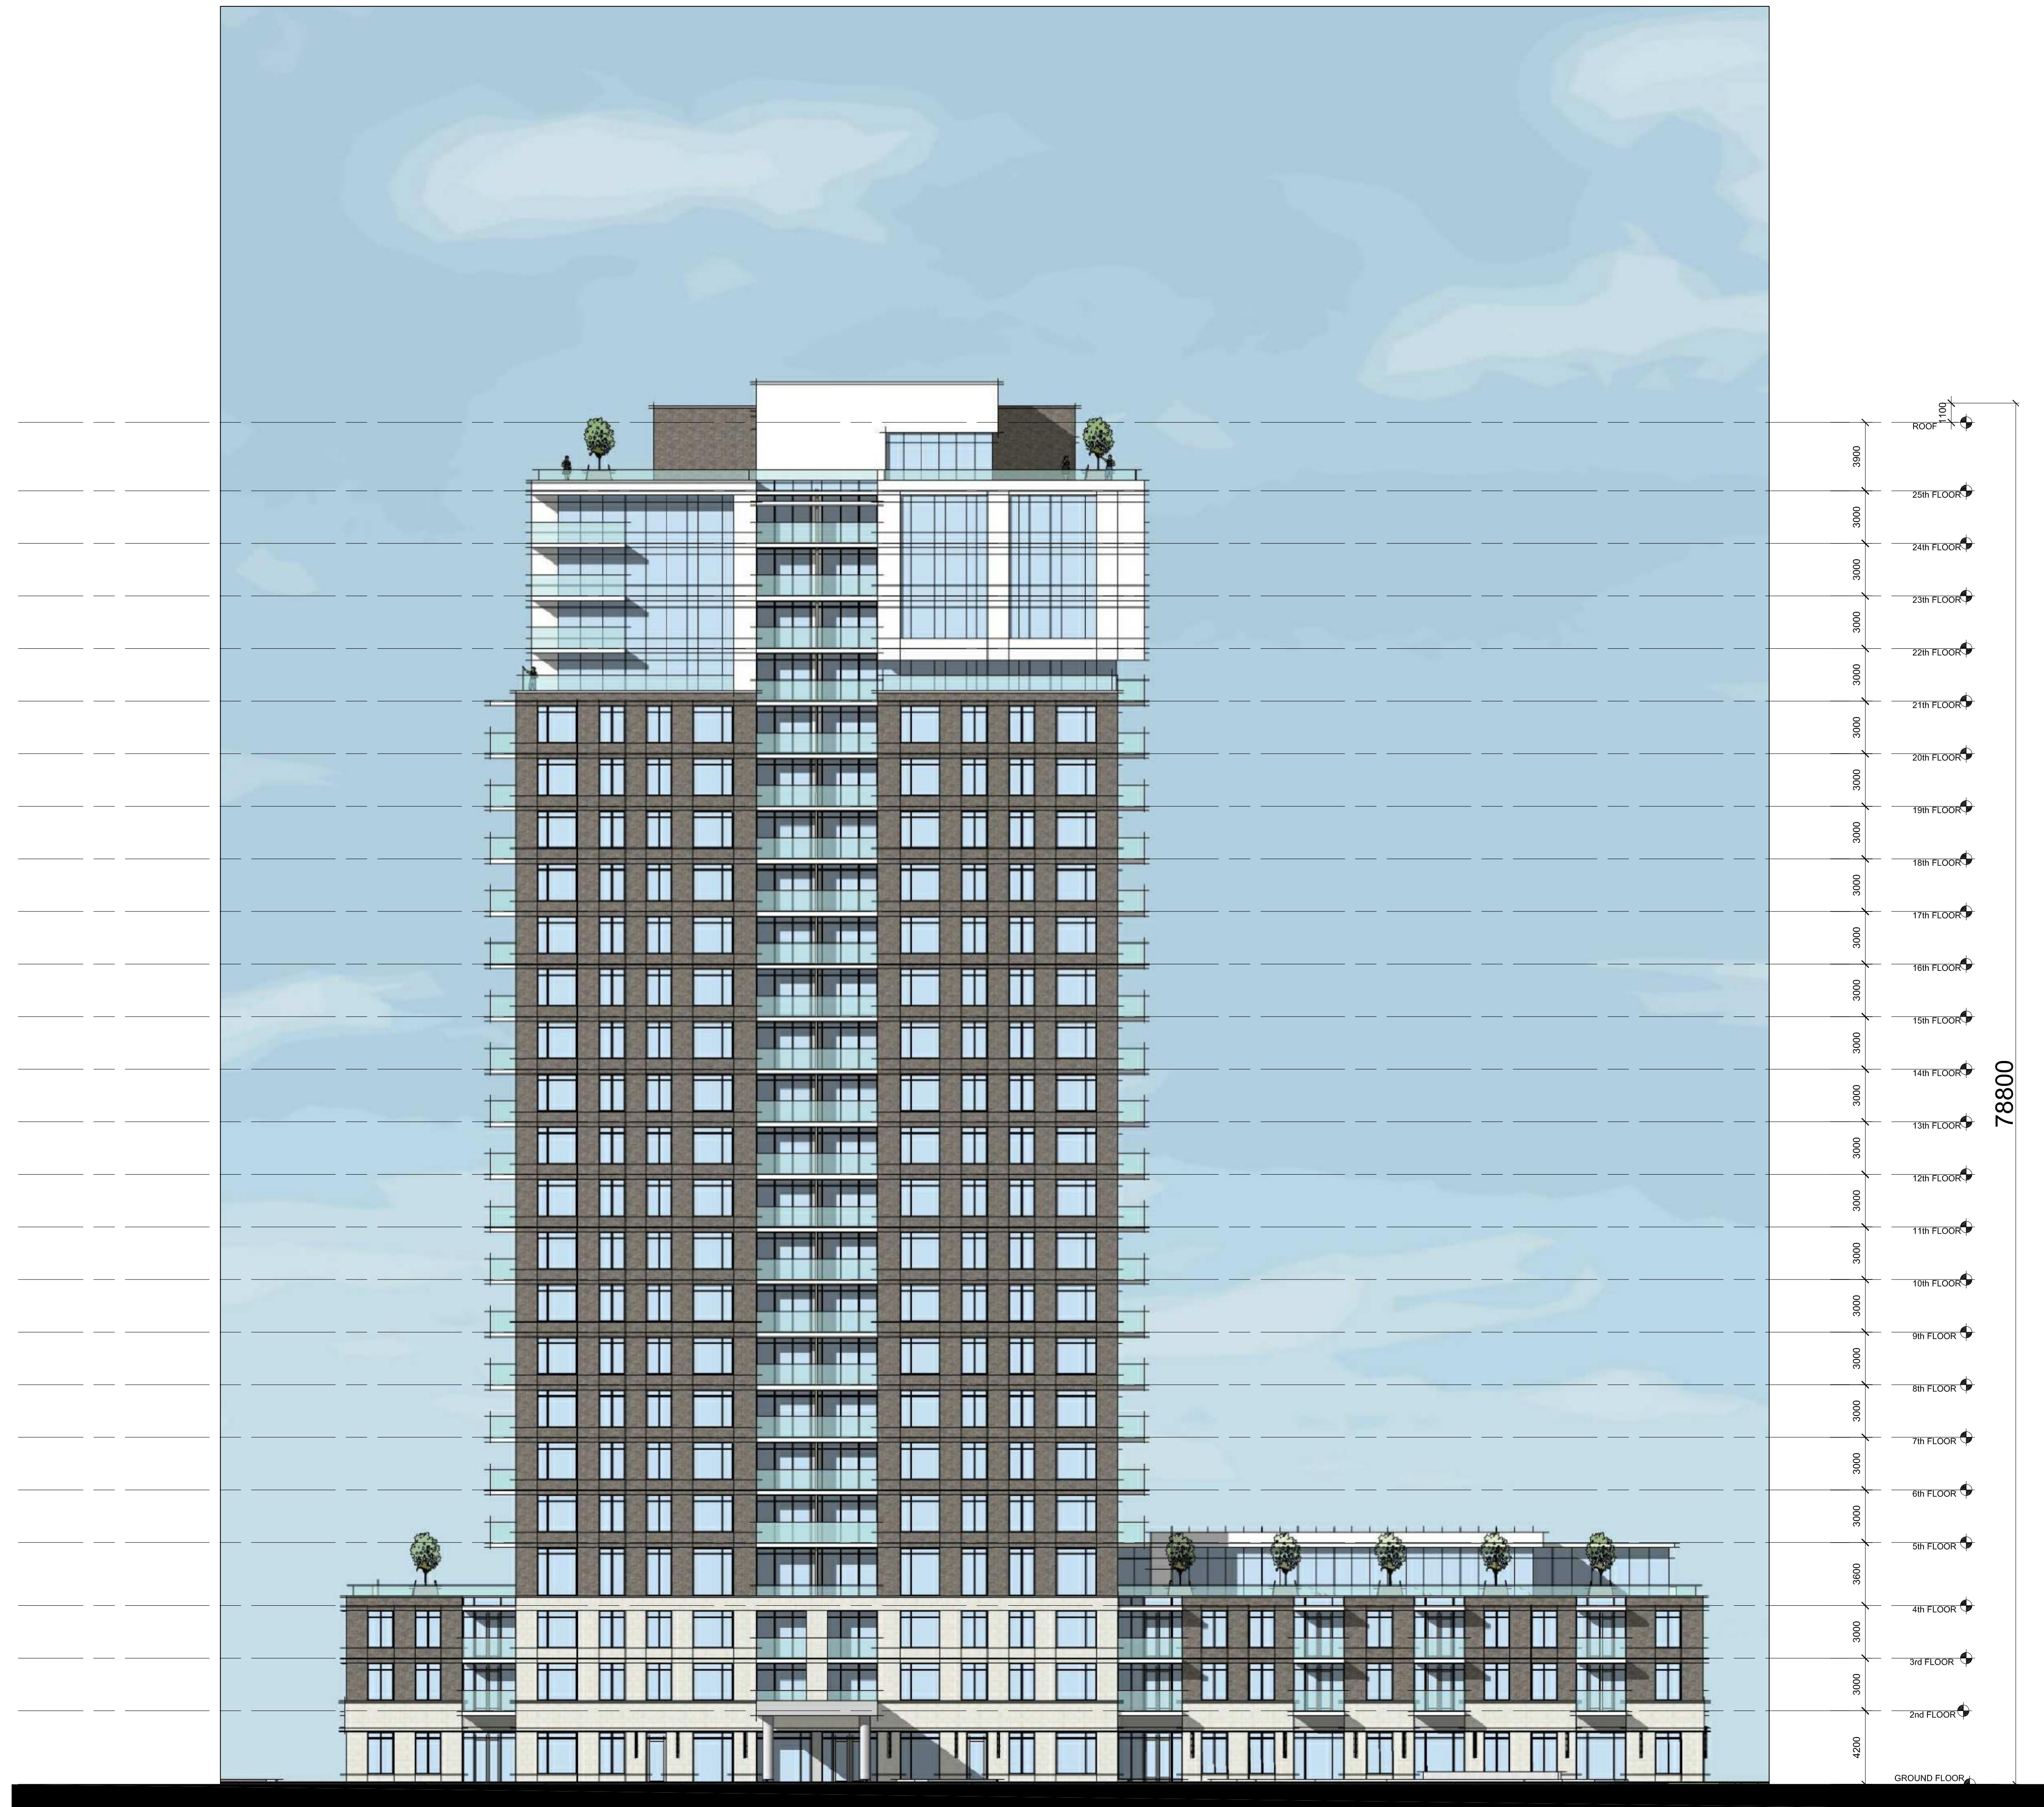


EAST ELEVATION

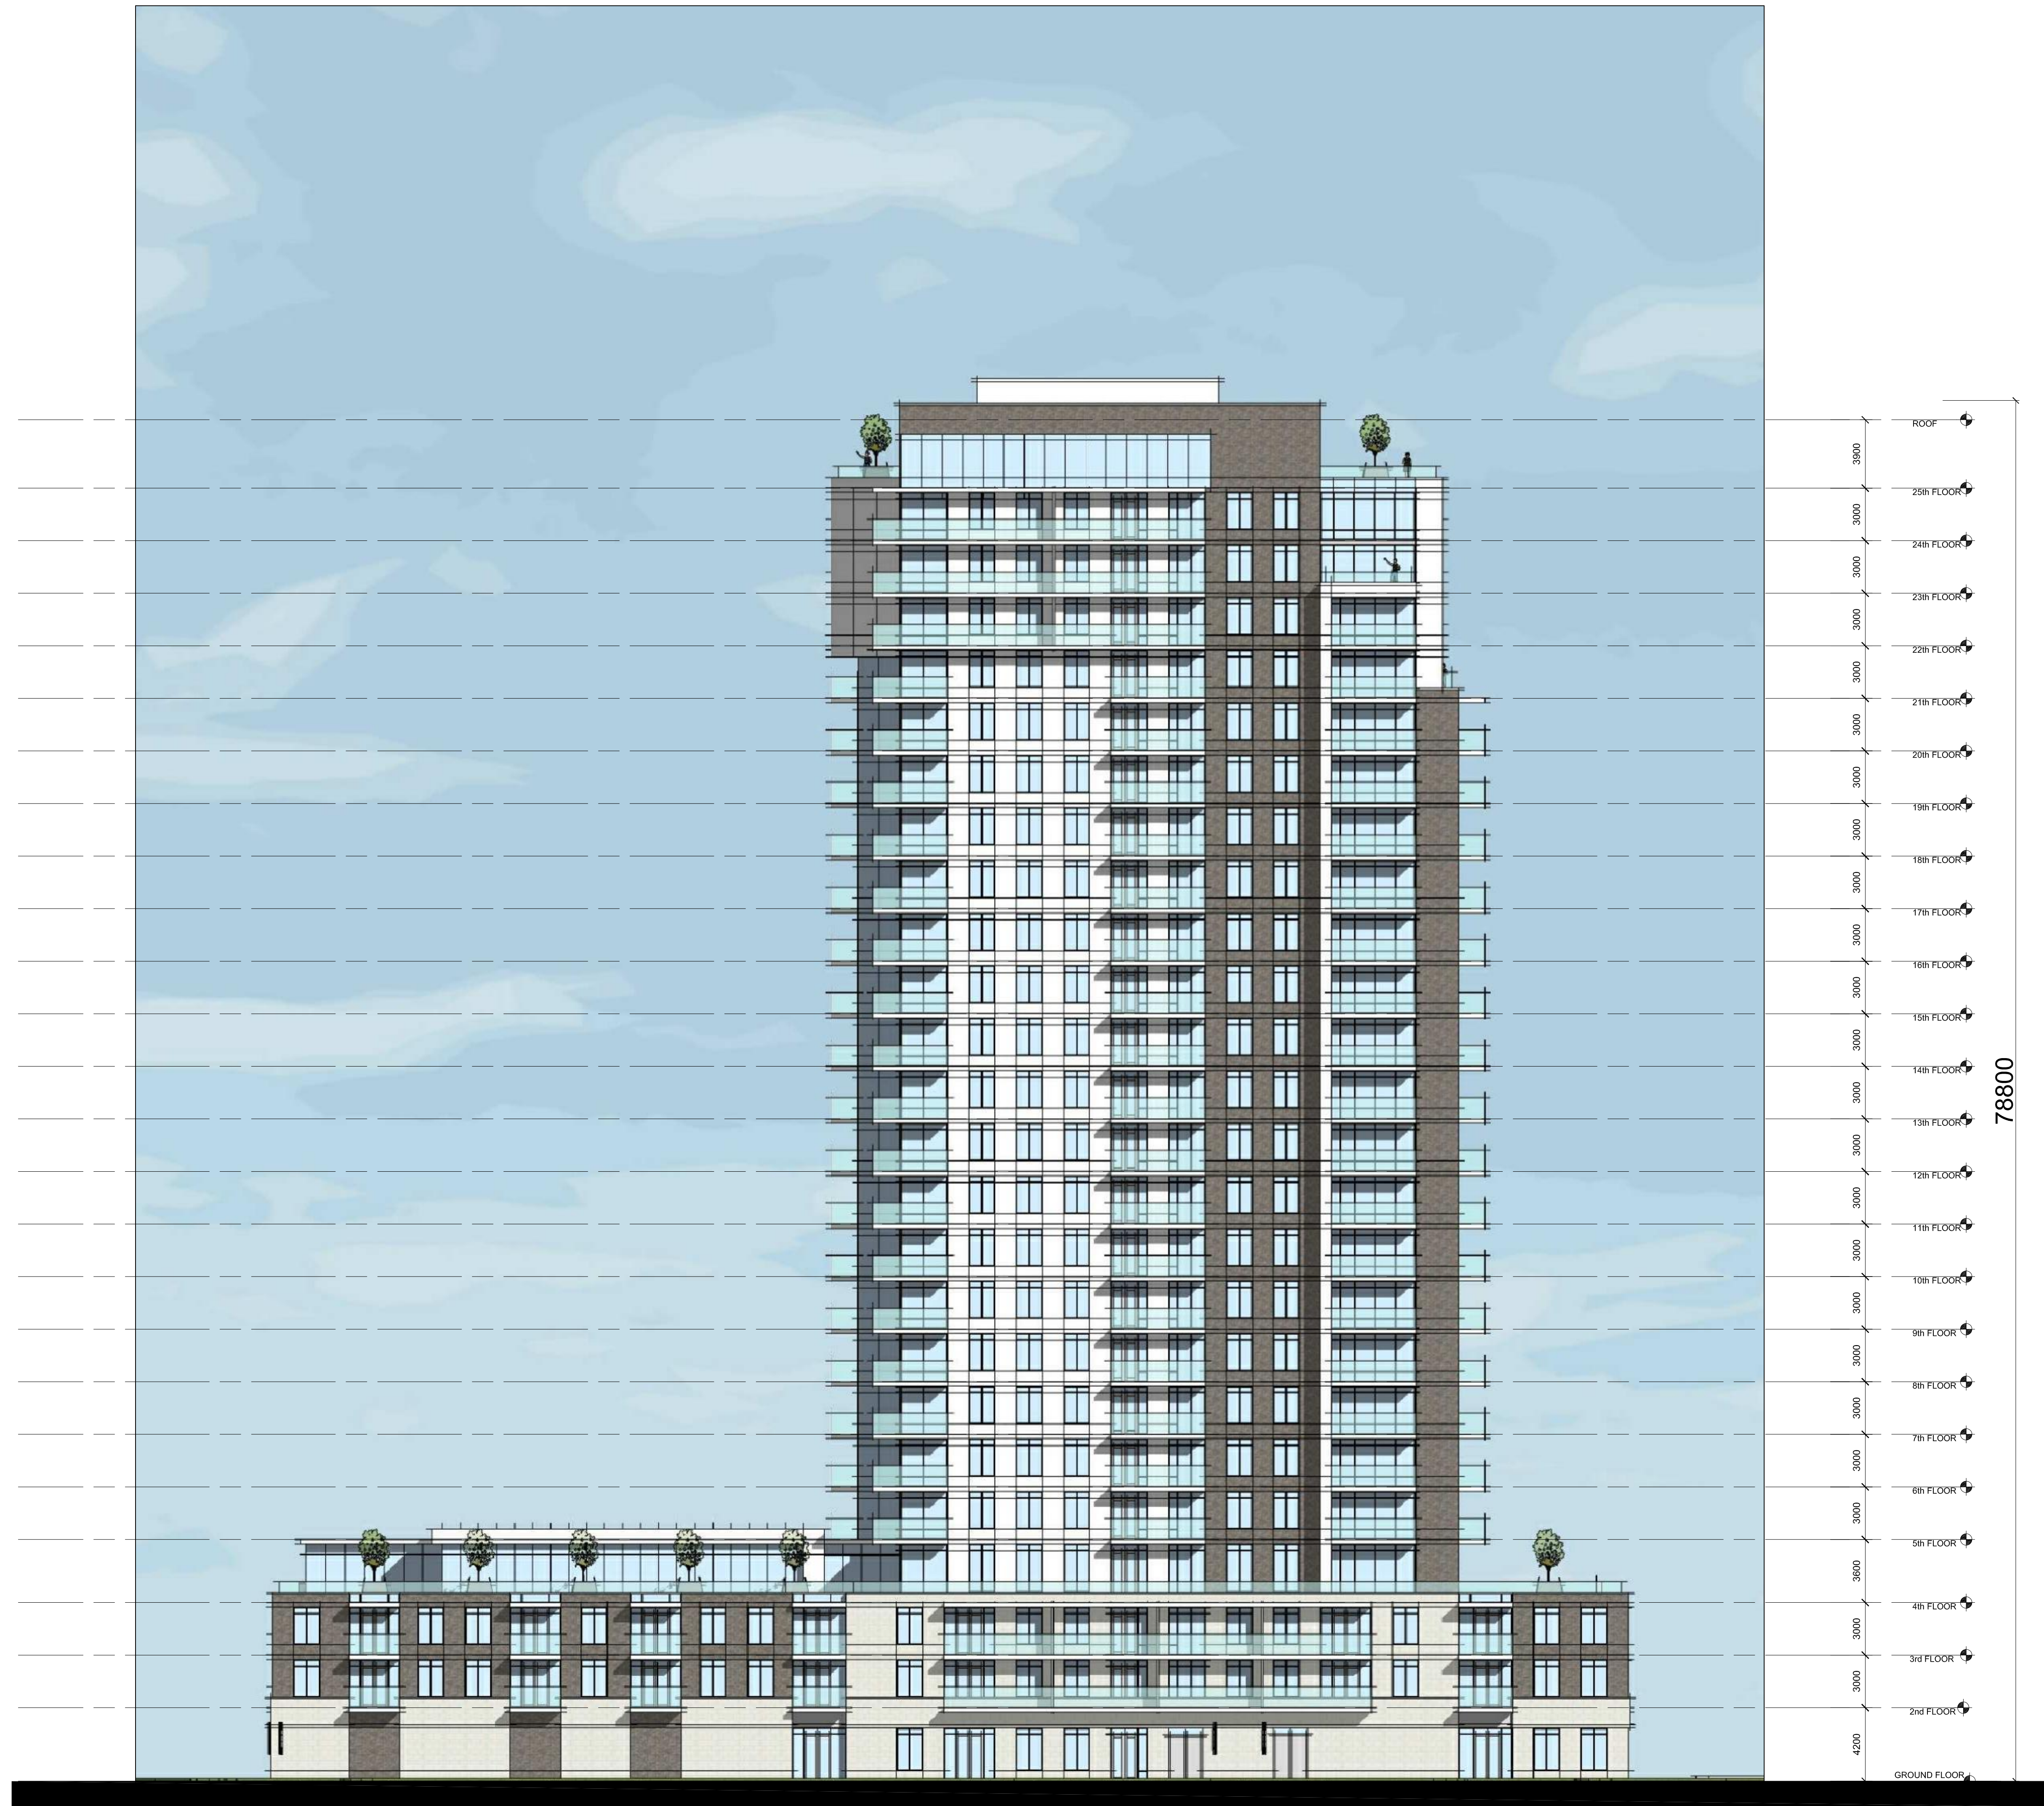

WEST ELEVATION



NORTH ELEVATION

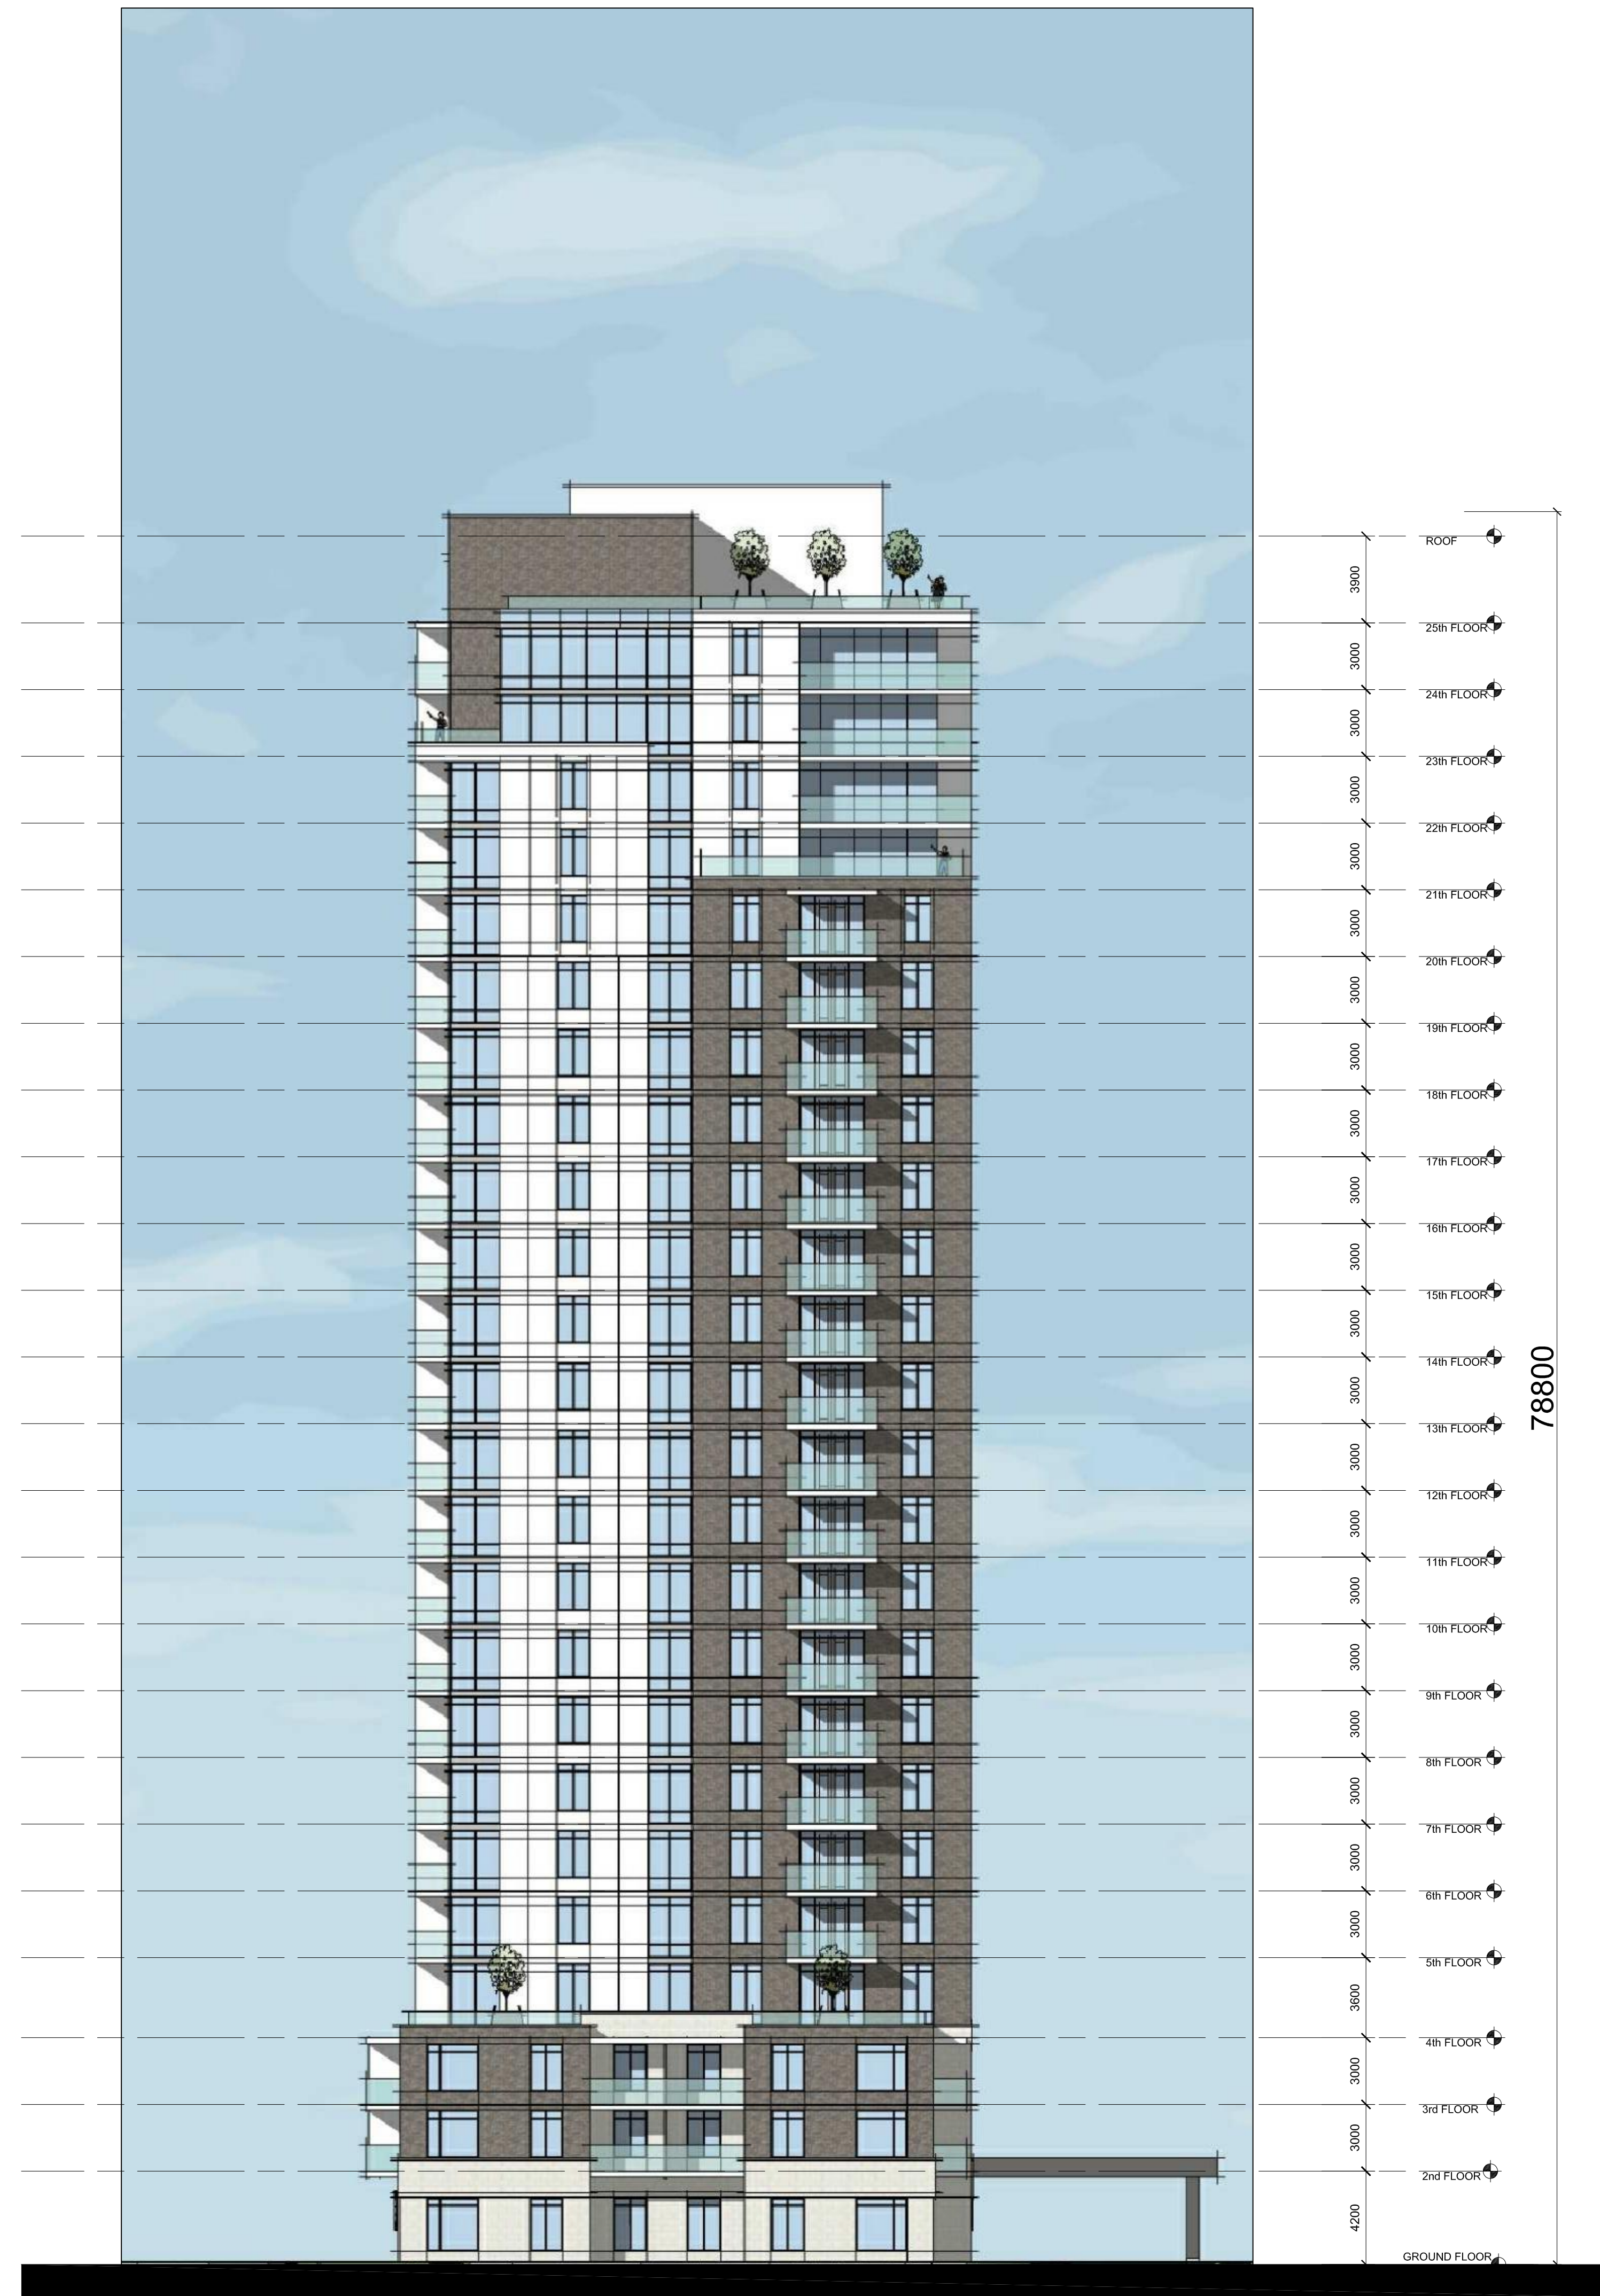

SOUTH ELEVATION



